
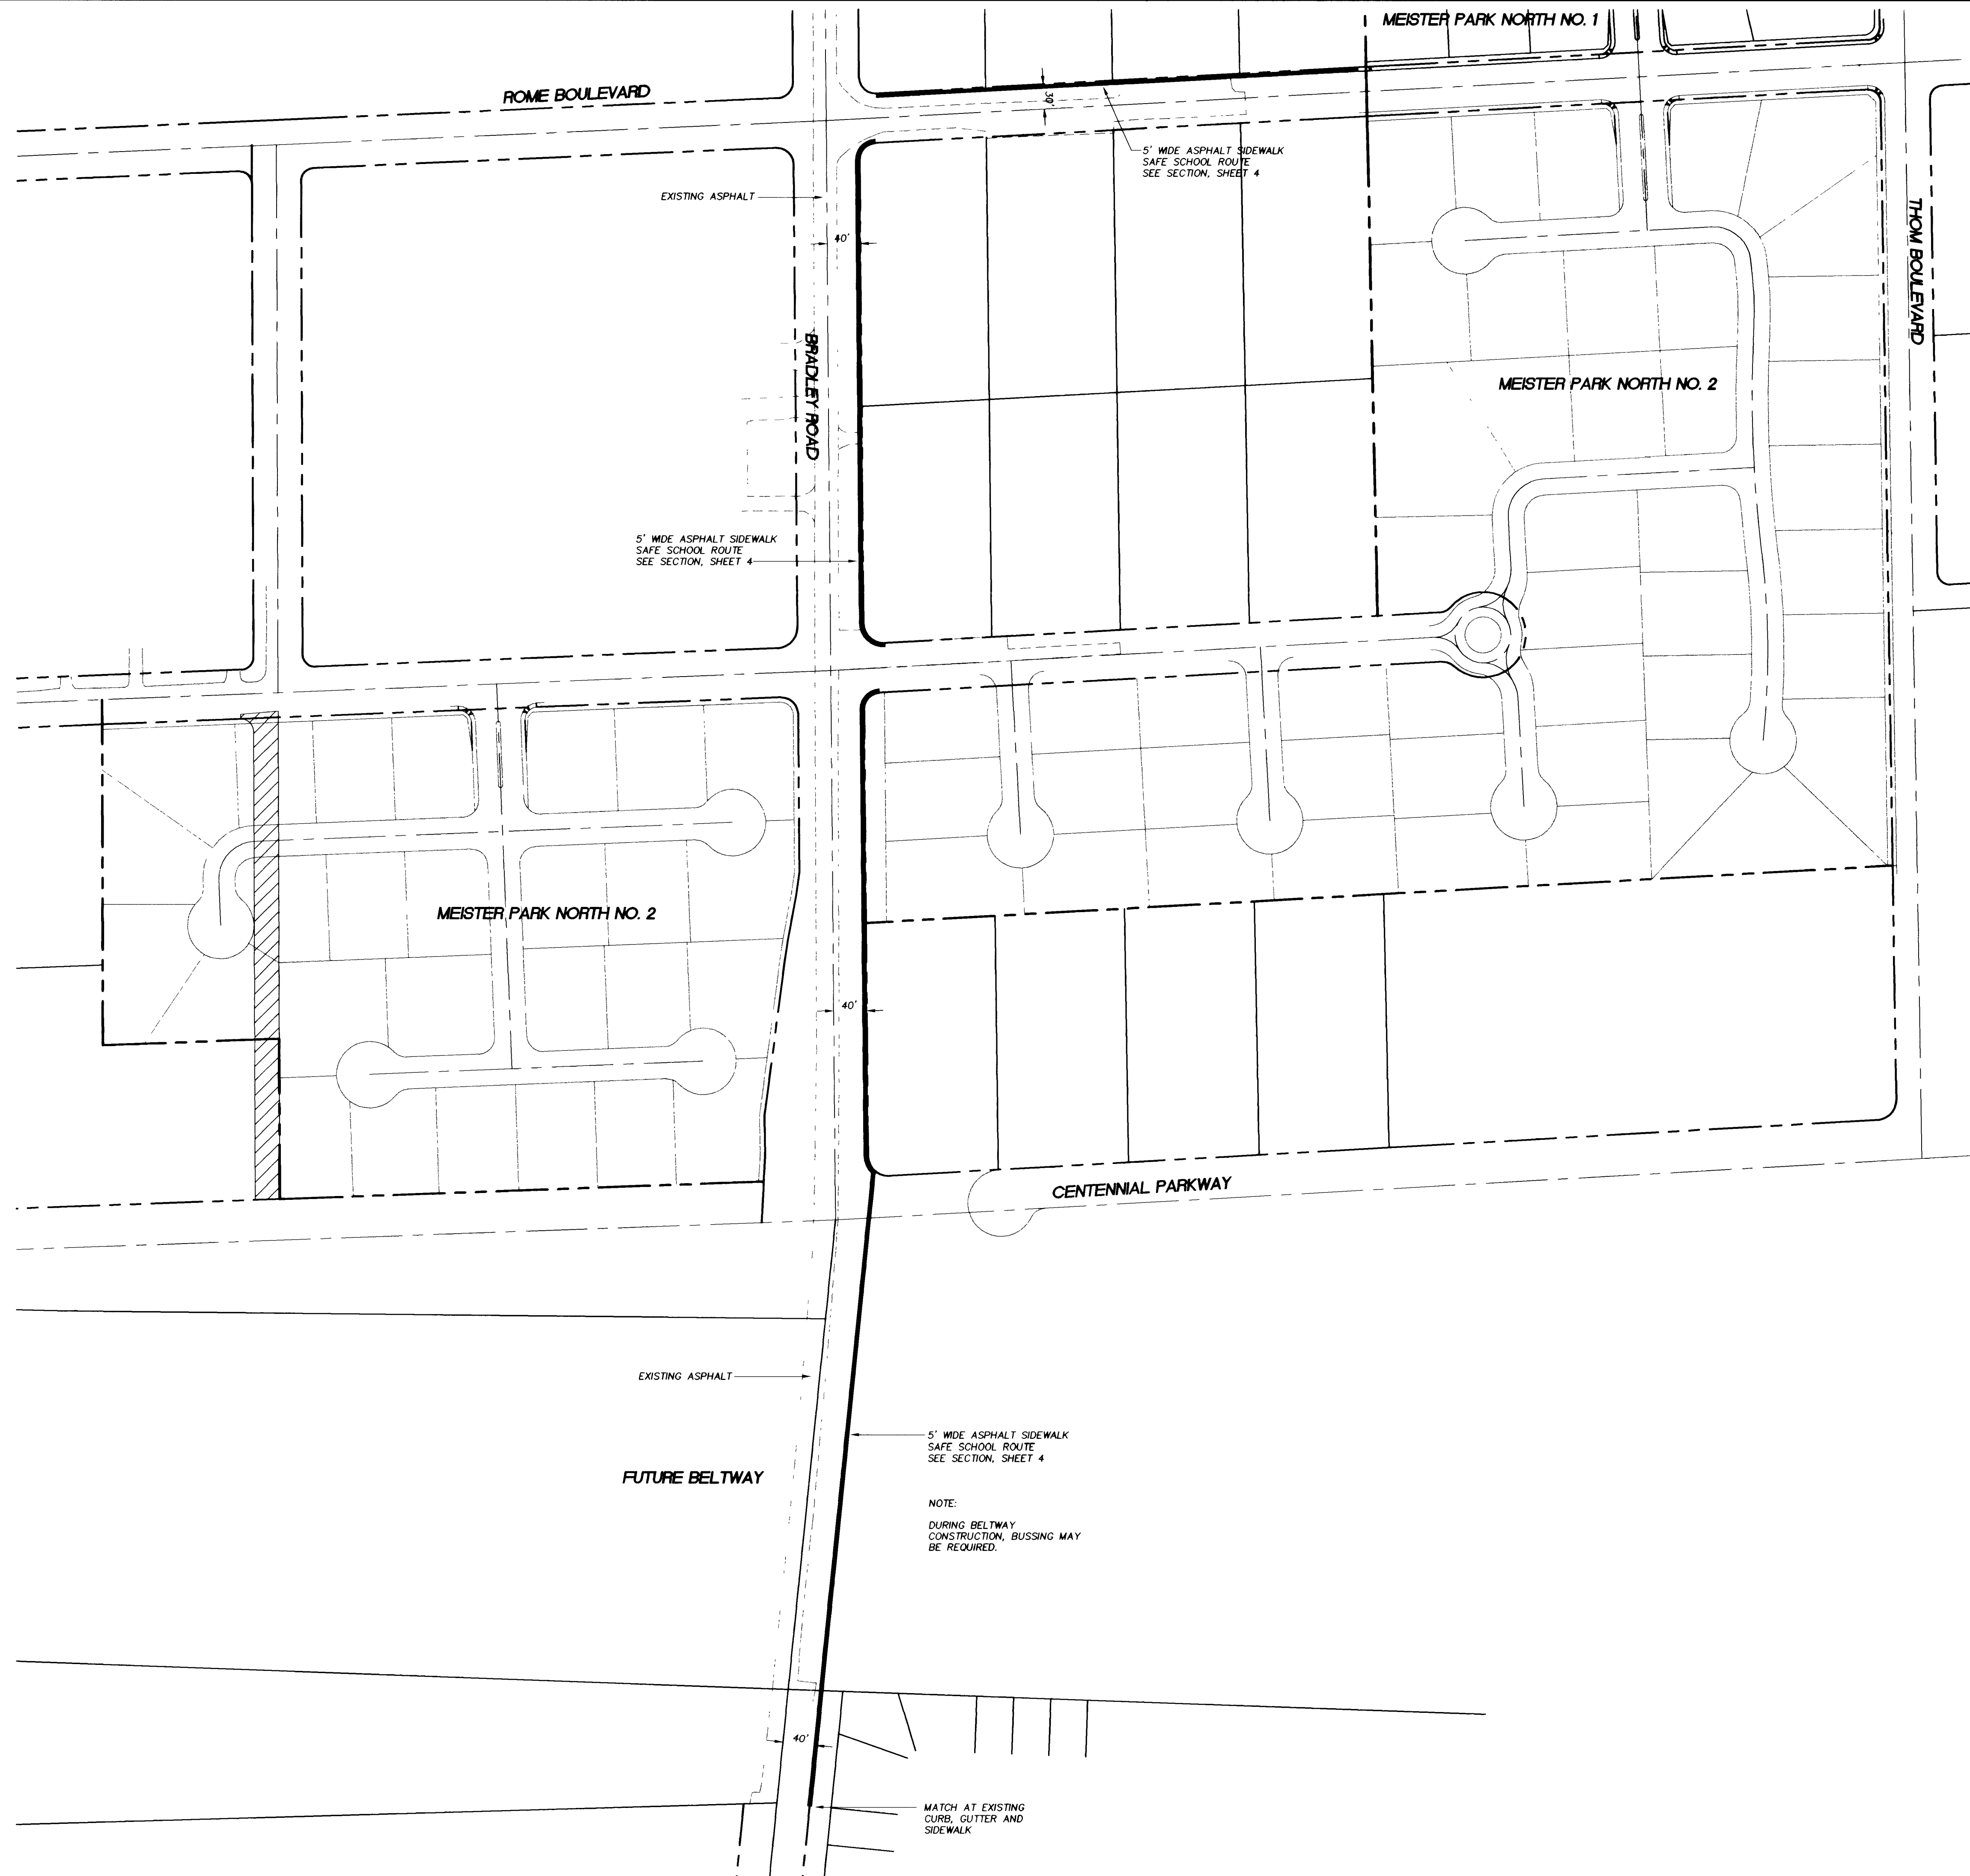


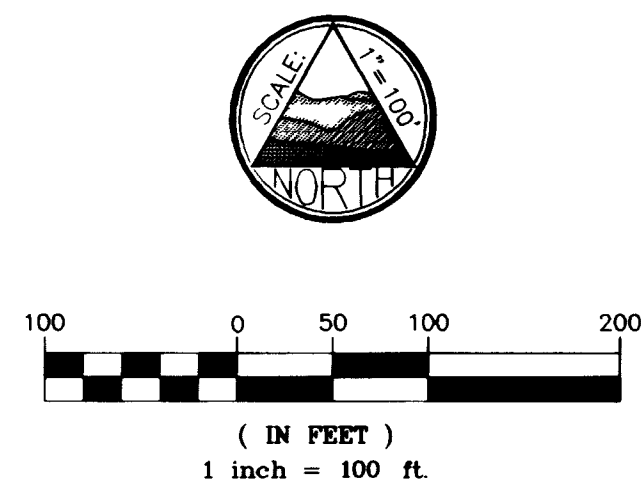


DISCLAIMER NOTE

Avoid cutting underground utility lines. It's costly.
Call before you Dig
1-800-227-2800
UNDERGROUND SERVICE, USA

Avoid hitting overhead power lines. It's costly.
Call before you Overhead
1-702-563-8111

UTILITY LOCATIONS SHOWN HEREON ARE APPROXIMATE ONLY. IT SHALL BE THE CONTRACTOR'S RESPONSIBILITY TO DETERMINE THE EXACT HORIZONTAL AND VERTICAL LOCATION OF ALL EXISTING UNDERGROUND UTILITIES PRIOR TO COMMENCING CONSTRUCTION. NO REPRESENTATION IS MADE THAT ALL EXISTING UTILITIES ARE SHOWN HEREON. THE ENGINEER ASSUMES NO RESPONSIBILITY FOR UTILITIES NOT SHOWN OR UTILITIES NOT SHOWN IN THEIR PROPER LOCATION.


PRIMAS AND ASSOCIATES
CONSULTING ENGINEERS

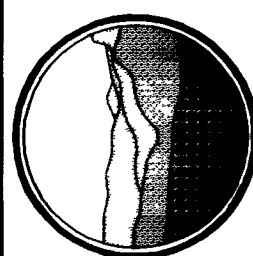

1091 SOUTH CHAMBERLAIN RD. STE A-4
LAS VEGAS, NEVADA 89145
FAX (702) 228-8184

SCALE (H): 1"=100'
SCALE (V):
DRAWN: *[Signature]*
DESIGN: *[Signature]*
CHECKED:
DATE: 4-16-01

DR HORTON CUSTOM HOMES
MEISTER PARK NORTH NO. 1
SAFE SCHOOL ROUTE PLAN

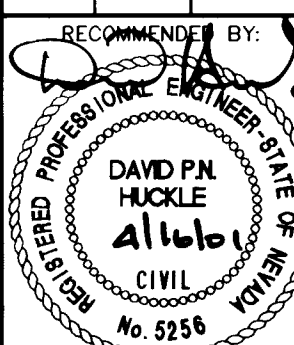

DAVID P.H. HUCKLE, P.E.
R.P.E. NO. 5256

SHEET
29 OF 29
019.01001
CLV DRAWING #
107K-4667-1

BY DATE APPR.
NO. REVISIONS
F:\PROJECTS\019\01001\Improvement\Primas\Unit 1\01901001m.dwg 04/16/2001 07:40:45 AM P01