



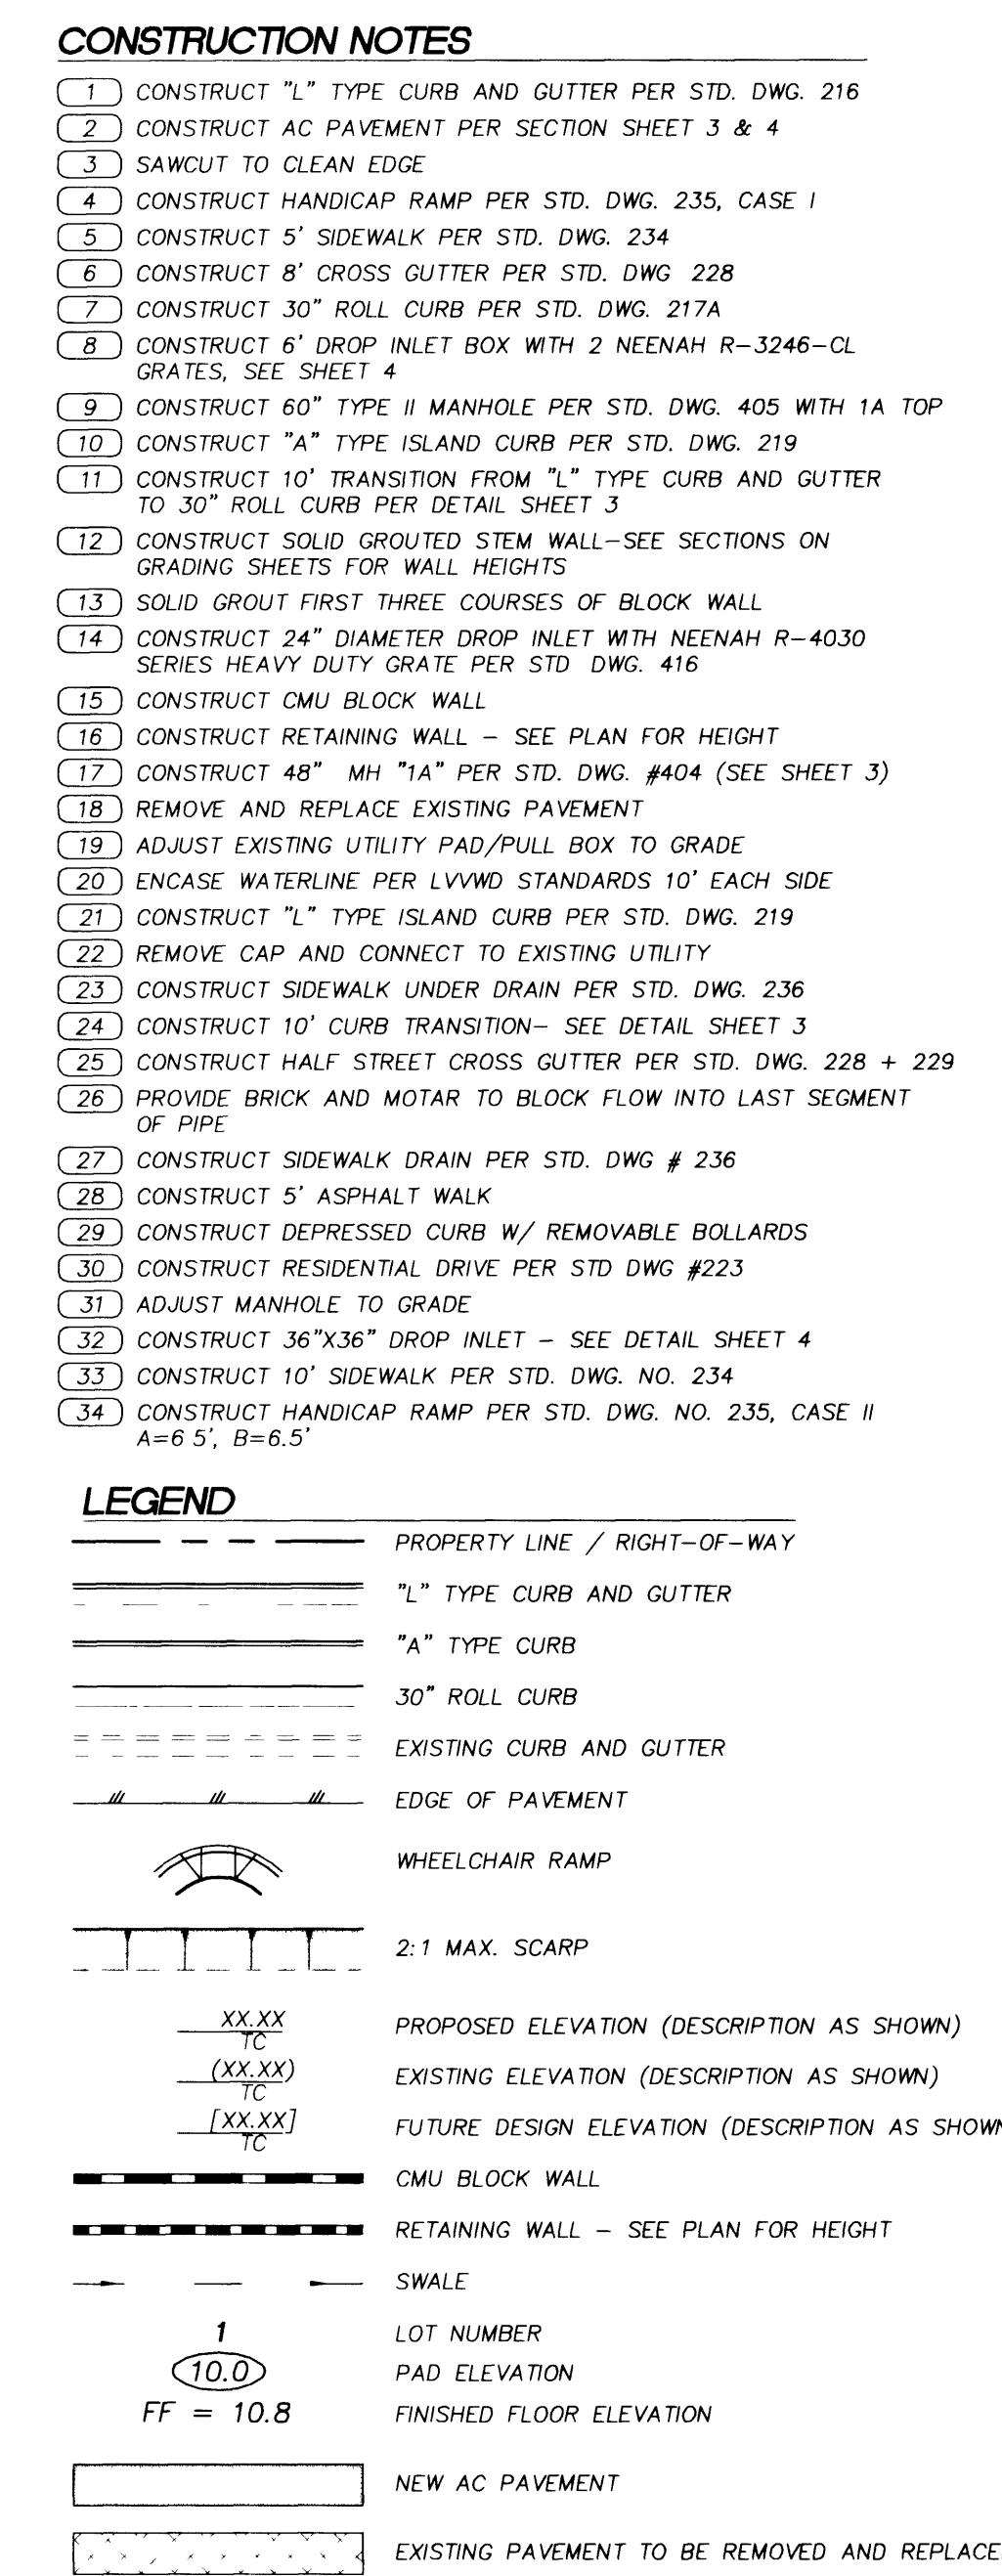


DAVID P.N. HUCKLE P.L. 5256 DATE 11/16/01

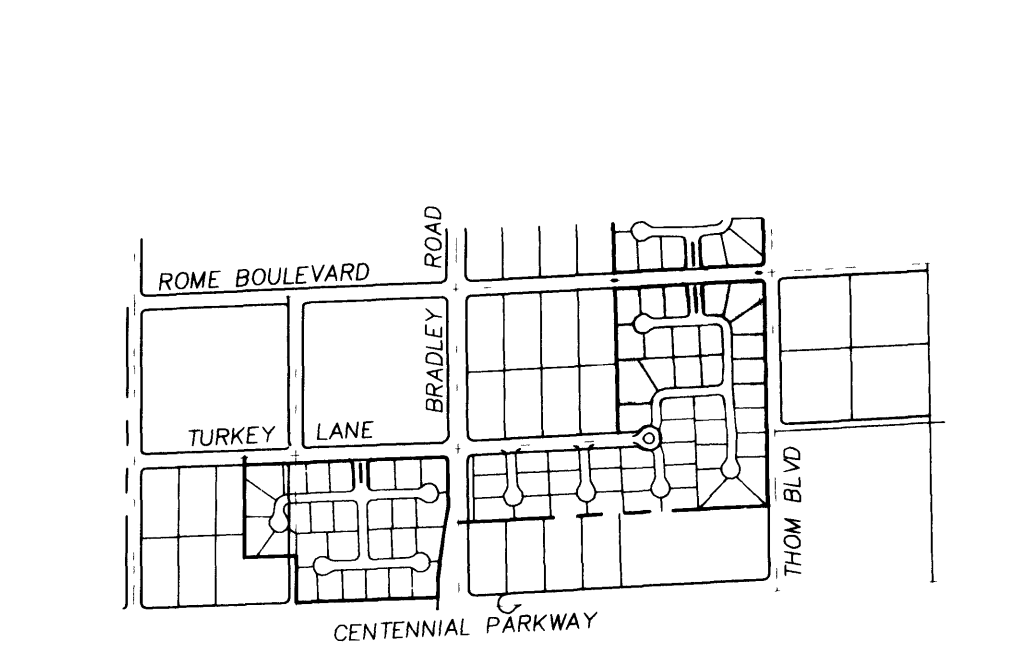

KEY MAP
SCALE: 1"=800'

DISCLAIMER NOTE

Accut cutting underground utilities using hand tools Call before you Dig 1-800-287-5811 UNDERSOFT SERVICE (USA)	Accut hitting overhead power lines using hand tools Call before you Overhead 1-762-593-6111	UTILITY LOCATIONS SHOWN HEREON ARE APPROXIMATE ONLY. IT SHALL BE THE CONTRACTOR'S RESPONSIBILITY TO DETERMINE THE EXACT HORIZONTAL AND VERTICAL LOCATION OF ALL EXISTING UNDERGROUND UTILITIES PRIOR TO COMMENCING ANY RELOCATION OR REPAIR WORK. IT IS MADE THAT ALL EXISTING UTILITIES ARE SHOWN HEREON. THE ENGINEER ASSUMES NO RESPONSIBILITY FOR UTILITIES NOT SHOWN OR UTILITIES NOT SHOWN IN THEIR PROPER LOCATION.
---	---	---

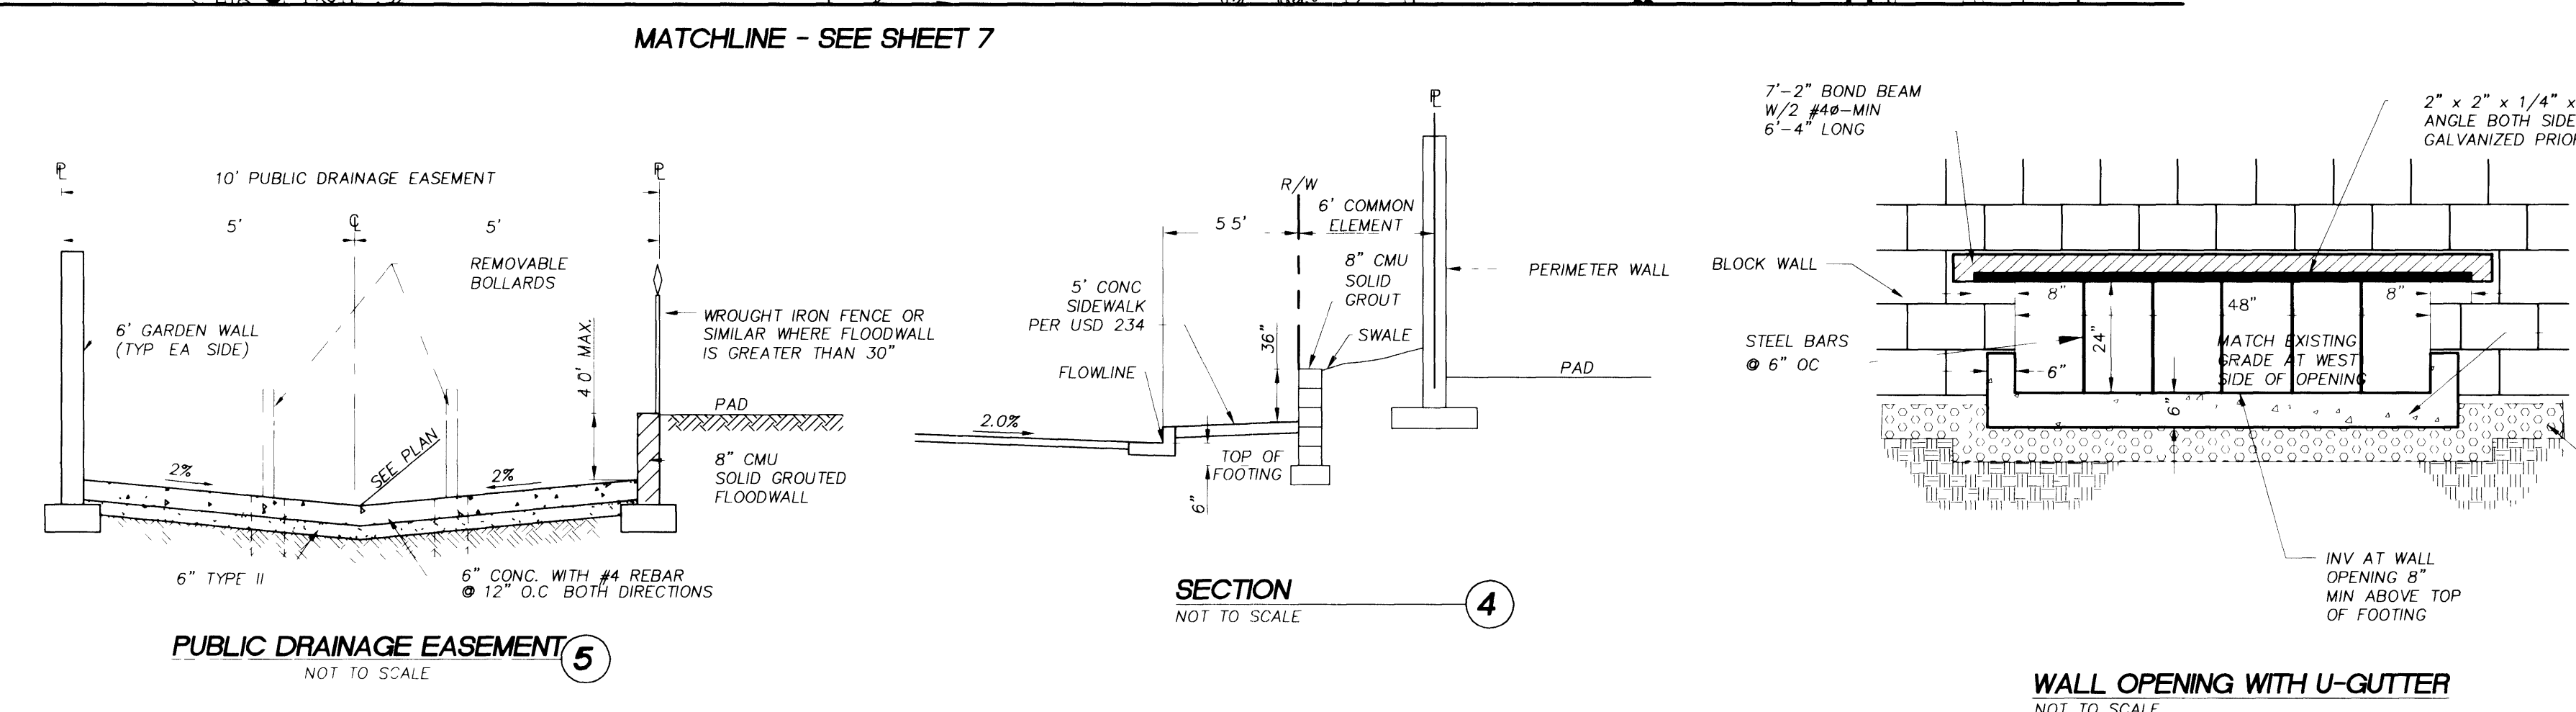

CLASS 5.5B
3000
CONCRETE

WALL OPENING WITH U-GUTTER
NOT TO SCALE