

CURVE	DELTA	LENGTH	RAD	TANG
C1	89°00'02"	46.60	30.00	29.48
C2	90°59'23"	47.64	30.00	30.52
C3	86°18'42"	45.19	30.00	28.13
C4	86°18'42"	45.19	30.00	28.13
C5	90°00'00"	47.12	30.00	30.00
C6	84°48'13"	44.40	30.00	27.40
C7	95°41'48"	50.11	30.00	33.14
C8	98°14'57"	51.44	30.00	34.66
C9	89°22'31"	46.80	30.00	29.67
C10	88°38'18"	46.41	30.00	29.30
C11	89°58'42"	47.11	30.00	29.99
C12	90°00'00"	47.12	30.00	30.00
C13	100°31'15"	52.63	30.00	36.08
C14	80°09'07"	41.97	30.00	25.24
C15	90°00'00"	47.12	30.00	30.00
C16	90°00'00"	47.12	30.00	30.00
C17	-	-	-	-
C18	-	-	-	-
C19	86°07'57"	45.10	30.00	28.04
C20	86°07'57"	45.10	30.00	28.04
C21	90°39'08"	47.47	30.00	30.34
C22	93°58'23"	49.19	30.00	32.14
C23	88°36'09"	46.39	30.00	29.28
C24	91°23'51"	47.86	30.00	30.74
C25	90°00'00"	47.12	30.00	30.00
C26	90°00'00"	47.12	30.00	30.00
C27	90°00'00"	47.12	30.00	30.00
C28	84°45'06"	49.81	30.00	32.60
C29	90°00'00"	47.12	30.00	30.00
C30	85°57'24"	45.01	30.00	27.95
C31	-	-	-	-
C32	-	-	-	-
C33	92°51'44"	48.31	30.00	31.21
C34	94°58'18"	49.73	30.00	32.72
C35	98°14'57"	51.44	30.00	34.66
C36	98°14'57"	51.44	30.00	34.66
C37	83°14'16"	43.58	30.00	26.65
C38	82°43'06"	43.31	30.00	26.41

CURVE DELTA LENGTH RAD TANG

CURVE DELTA LENGTH RAD TANG

UNIT 4

UNIT 7

UNIT 5

UNIT 4


UNIT 2

UNIT 9


UNIT 6

UNIT 6

UNIT 8

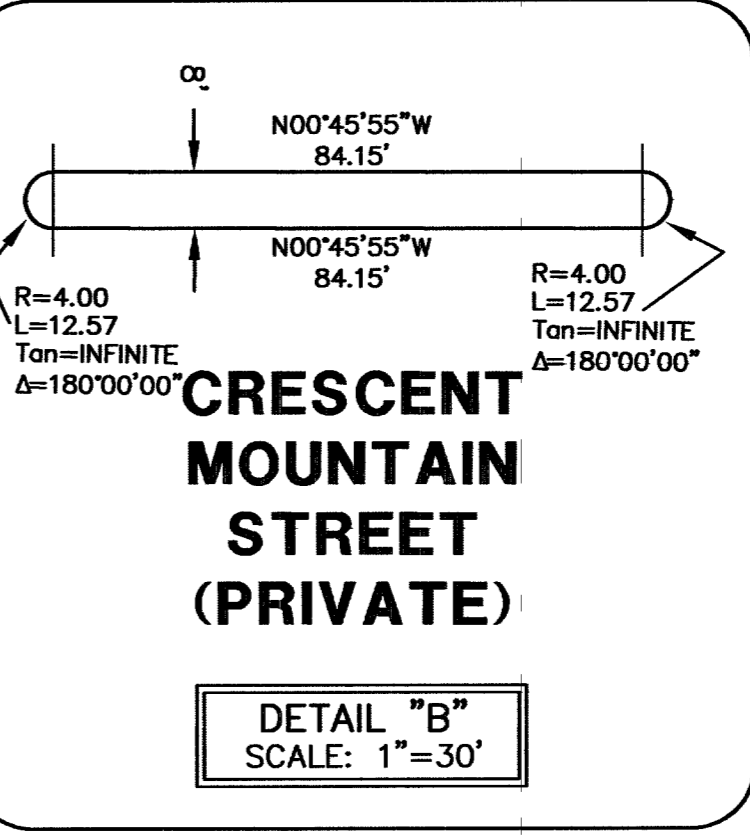


CRESCENT MOUNTAIN STREET (PRIVATE)
DETAIL "B"
SCALE: 1"=30'

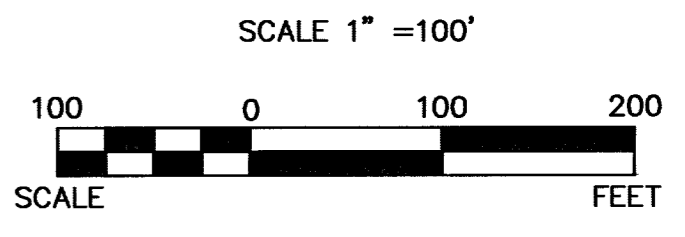

SCALE 1" = 100'

100 0 100 200
SCALE FEET

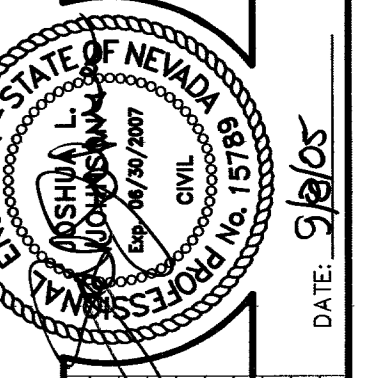

DATE	AGEN.	APP.	DATE	REV.	DATE	DESC.

DESIGN: DLP
CHECK: []
ISSUE DATE: 11-15-05
PLOT DATE: 11-15-05
PLOT TIME: 14:00:57

Call before you Dig.
1-702-455-7511
1-702-229-6611

Call before you Dig.
1-800-227-2600

CALL BEFORE YOU DIG OVERHEAD
CALL 1-702-593-6111

BASIS OF BEARINGS
N 88°21'18" E BEING THE SOUTH LINE OF THE SOUTHWEST QUARTER (SW 1/4) OF THE NORTHEAST QUARTER (NE 1/4) OF SECTION 13, T10S, R09E, M.D.M., AS SHOWN BY RECORD OF SURVEY ON FILE IN THE CLARK COUNTY, NEVADA RECORDER'S OFFICE IN FILE 124 OF SURVEYS AT PAGE 94.

DESC.	NAVD 88 DATUM	NAVD 88 DATUM
BLV99 RIVET AND PLATE IN CONCRETE CYLINDER AT THE NORTHWEST CORNER OF HUALAPAI WAY AND FARM ROAD.	2860.79 (FEET)	871.971 (METERS)

BENCHMARK

MERITAGE HOMES
NORTHERN TERRACE - UNIT 1
HORIZONTAL CONTROL PLAN
DRAWING C-4
4 OF 39 SHEETS

85376

CLV DRAWING NO. 10744891-1

JOB NO. 816002X08