



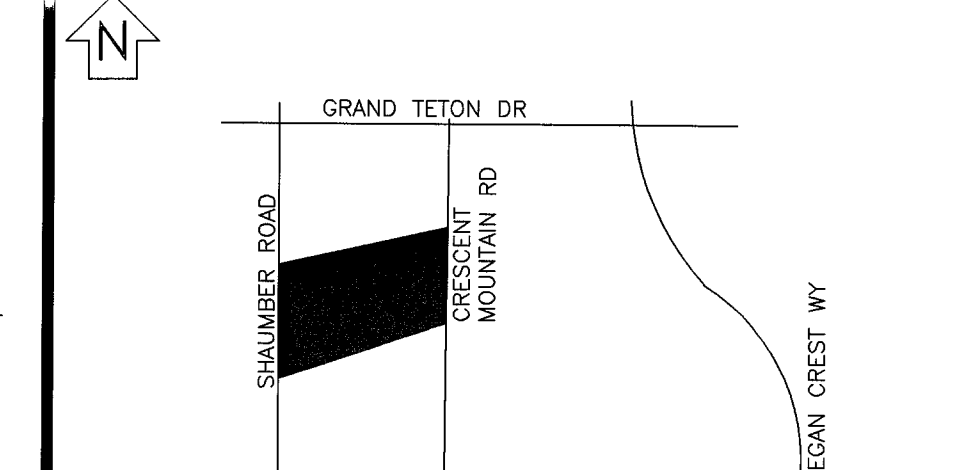

VICINITY MAP
(NOT TO SCALE)


AVOID HITTING OVERHEAD
POWER LINES IT'S COSTLY

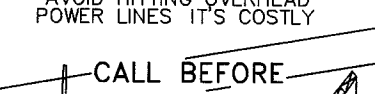

CALL BEFORE
YOU DO
OVERHEAD

CALL 1-702-227-2929

AVOID CUTTING UNDERGROUND
UTILITY LINES IT'S COSTLY

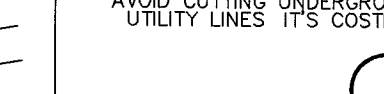

Call
before you
Dig

1-800-227-2600
UNDERGROUND SERVICE (USA)

[illegible]

TYPE OF EASEMENT:	JPA NOTES:
AERIAL ☐	SPRINT CONTACT: _____ N/A
STANDARD ☐	PHONE NUMBER: _____
R/W=31 ☐	DATE OF CONTACT: _____
UNDERGROUND ☒	TO SET NEW POLES
AS BUILT UNDERGROUND	TO STAKE NEW POLES
R O E / R/W-S-COM	TO PROVIDE _____ POLE
3rd PARTY	_____ FT. CLASS
UNDERGROUND BY EXHIBIT	_____ FT. CLASS
(N-DOT) PERMIT	_____ FT. CLASS
(BLM) PERMIT	TO DIG POLE HOLES
RAILROAD-UPRR-PERMIT	TO REMOVE EX POLES
NO NEVADA WATER PERMIT	
NOT REQUIRED	
Misc Info ☐	
	JPA#: _____ N/A

COORDINATOR: KATHY CUNNINGAM
PHONE: 657-4313
DESIGNER: GLEN STANDRIDGE/DAVID
DCA: 657-4355
INSPECTOR: 274-7051
SCHEDULING: 657-4114, 657-4116, 657-4118
DISTRICT: LAS VEGAS

APPLICANT: MERITAGE HOMES
ENGINEER: GC WALLACE
CONTACT: PAUL DAVIS 683-0709
APPROVAL DATE: 08/01/2006
GOVERNMENT INFORMATION:
AGENCY: CITY OF LAS VEGAS
APPROVAL DATE: _____

NORTHERN TERRACE UNIT 4
GALLEON PEAK

PROJ. ID: 179726	SCALE: 1" = 50'
SHEET #: 2 OF 2	DATE: 09/01/2005

**CITY OF LAS VEGAS
PERMIT REQUIRED***

**CONTACT CLV LAND DEVELOPMENT
(229-6371)
CLV CONSTRUCTION SERVICES
(229-6337) MUST BE NOTIFIED
24 HOURS PRIOR TO COMMENCING
CONSTRUCTION**

*** NPC INSPECTOR WILL VERIFY
CITY PERMIT FOR WORK DONE
ON STREETS**

96340

SIDEWALK TRENCH DETAIL
 NPC U.G. STD RT-7 (REV. 4/8/02)
 (RESIDENTIAL OR COMMERCIAL)

TRENCH DETAIL
 NPC U.G. STD RT-8 (REV. 4/8/02)
 (RESIDENTIAL SERVICE)

4'-0"

WHEN LESS THAN 5' BARRIER POSTS PER NPC U.G. STD RS-6 ARE REQUIRED

5'-0" MIN.

STREET LIGHT FOUNDATION, MAILBOX FOUNDATION, FIRE HYDRANT, SPLICE OR PULLBOX

6'-0" MIN.

TRANSFORMER PAD

CONCRETE AREA IN FRONT OF TRANSFORMER

DRIVEWAY

SIDWALK

WHEN NO SIDEWALK, CONCRETE AREA FROM PAD TO CURB UP TO 5' FOR ENTIRE WIDTH OF PAD

NO SUBSTRUCTURES OR METER BOXES IN FRONT OF 4' WIDE TRANSFORMER PAD

CURB

UNLESS OTHERWISE NOTED:
ALL SERVICE CONDUCTOR: 2/0 AL TRI.
ALL TRANSFORMERS: 7200-120/240V-1ø PM
COMBINED A/C TONNAGE: 7 TONS
NUMBER OF UNITS: 132
MAIN SIZE: 200 AMPS
ESTIMATED KVA PER UNIT: 9.8 KVA
SQ. FT. OF LARGEST HOME: 2650 FT²

CIVIL LINETYPE LEGEND

	PROPOSED	EXISTING
CENTERLINE		
PROPERTY LINE/ROW		
CURB		
EDGE OF PAVEMENT		
EDGE OF SIDEWALK		
SEWER LINE *		
WATER LINE *		
GAS LINE *		
TELEPHONE LINE *		
CABLE TV LINE *		
STORM DRAINAGE *		
FIRE HYDRANT		
STREET LIGHT		
STREET LIGHT SERVICE		

* LINETYPES UTILIZED WHERE CONFLICT OCCURS WITH NPG FACILITIES