

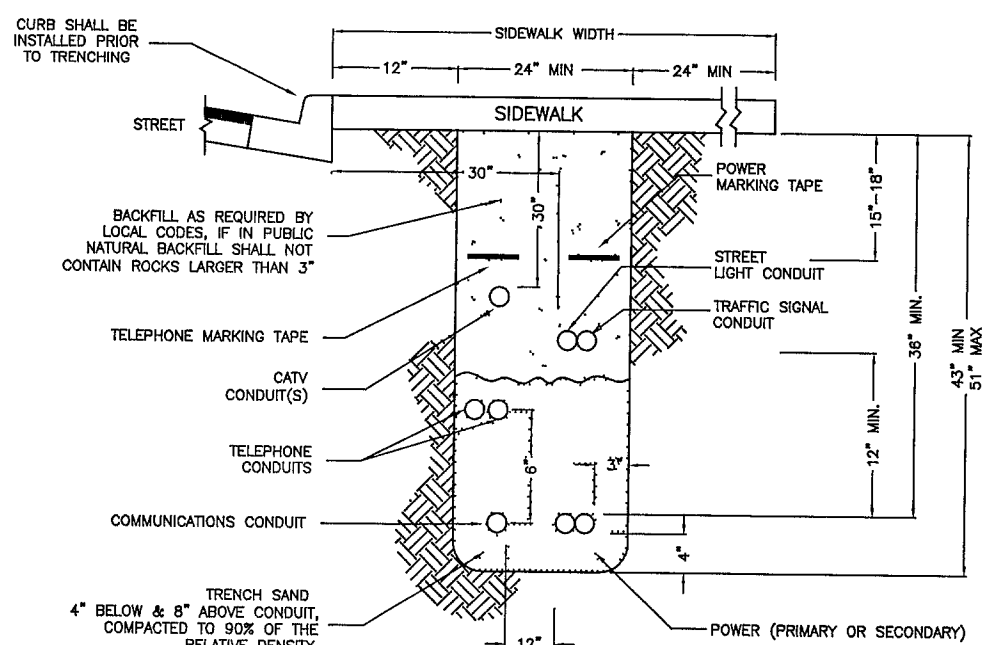



98714

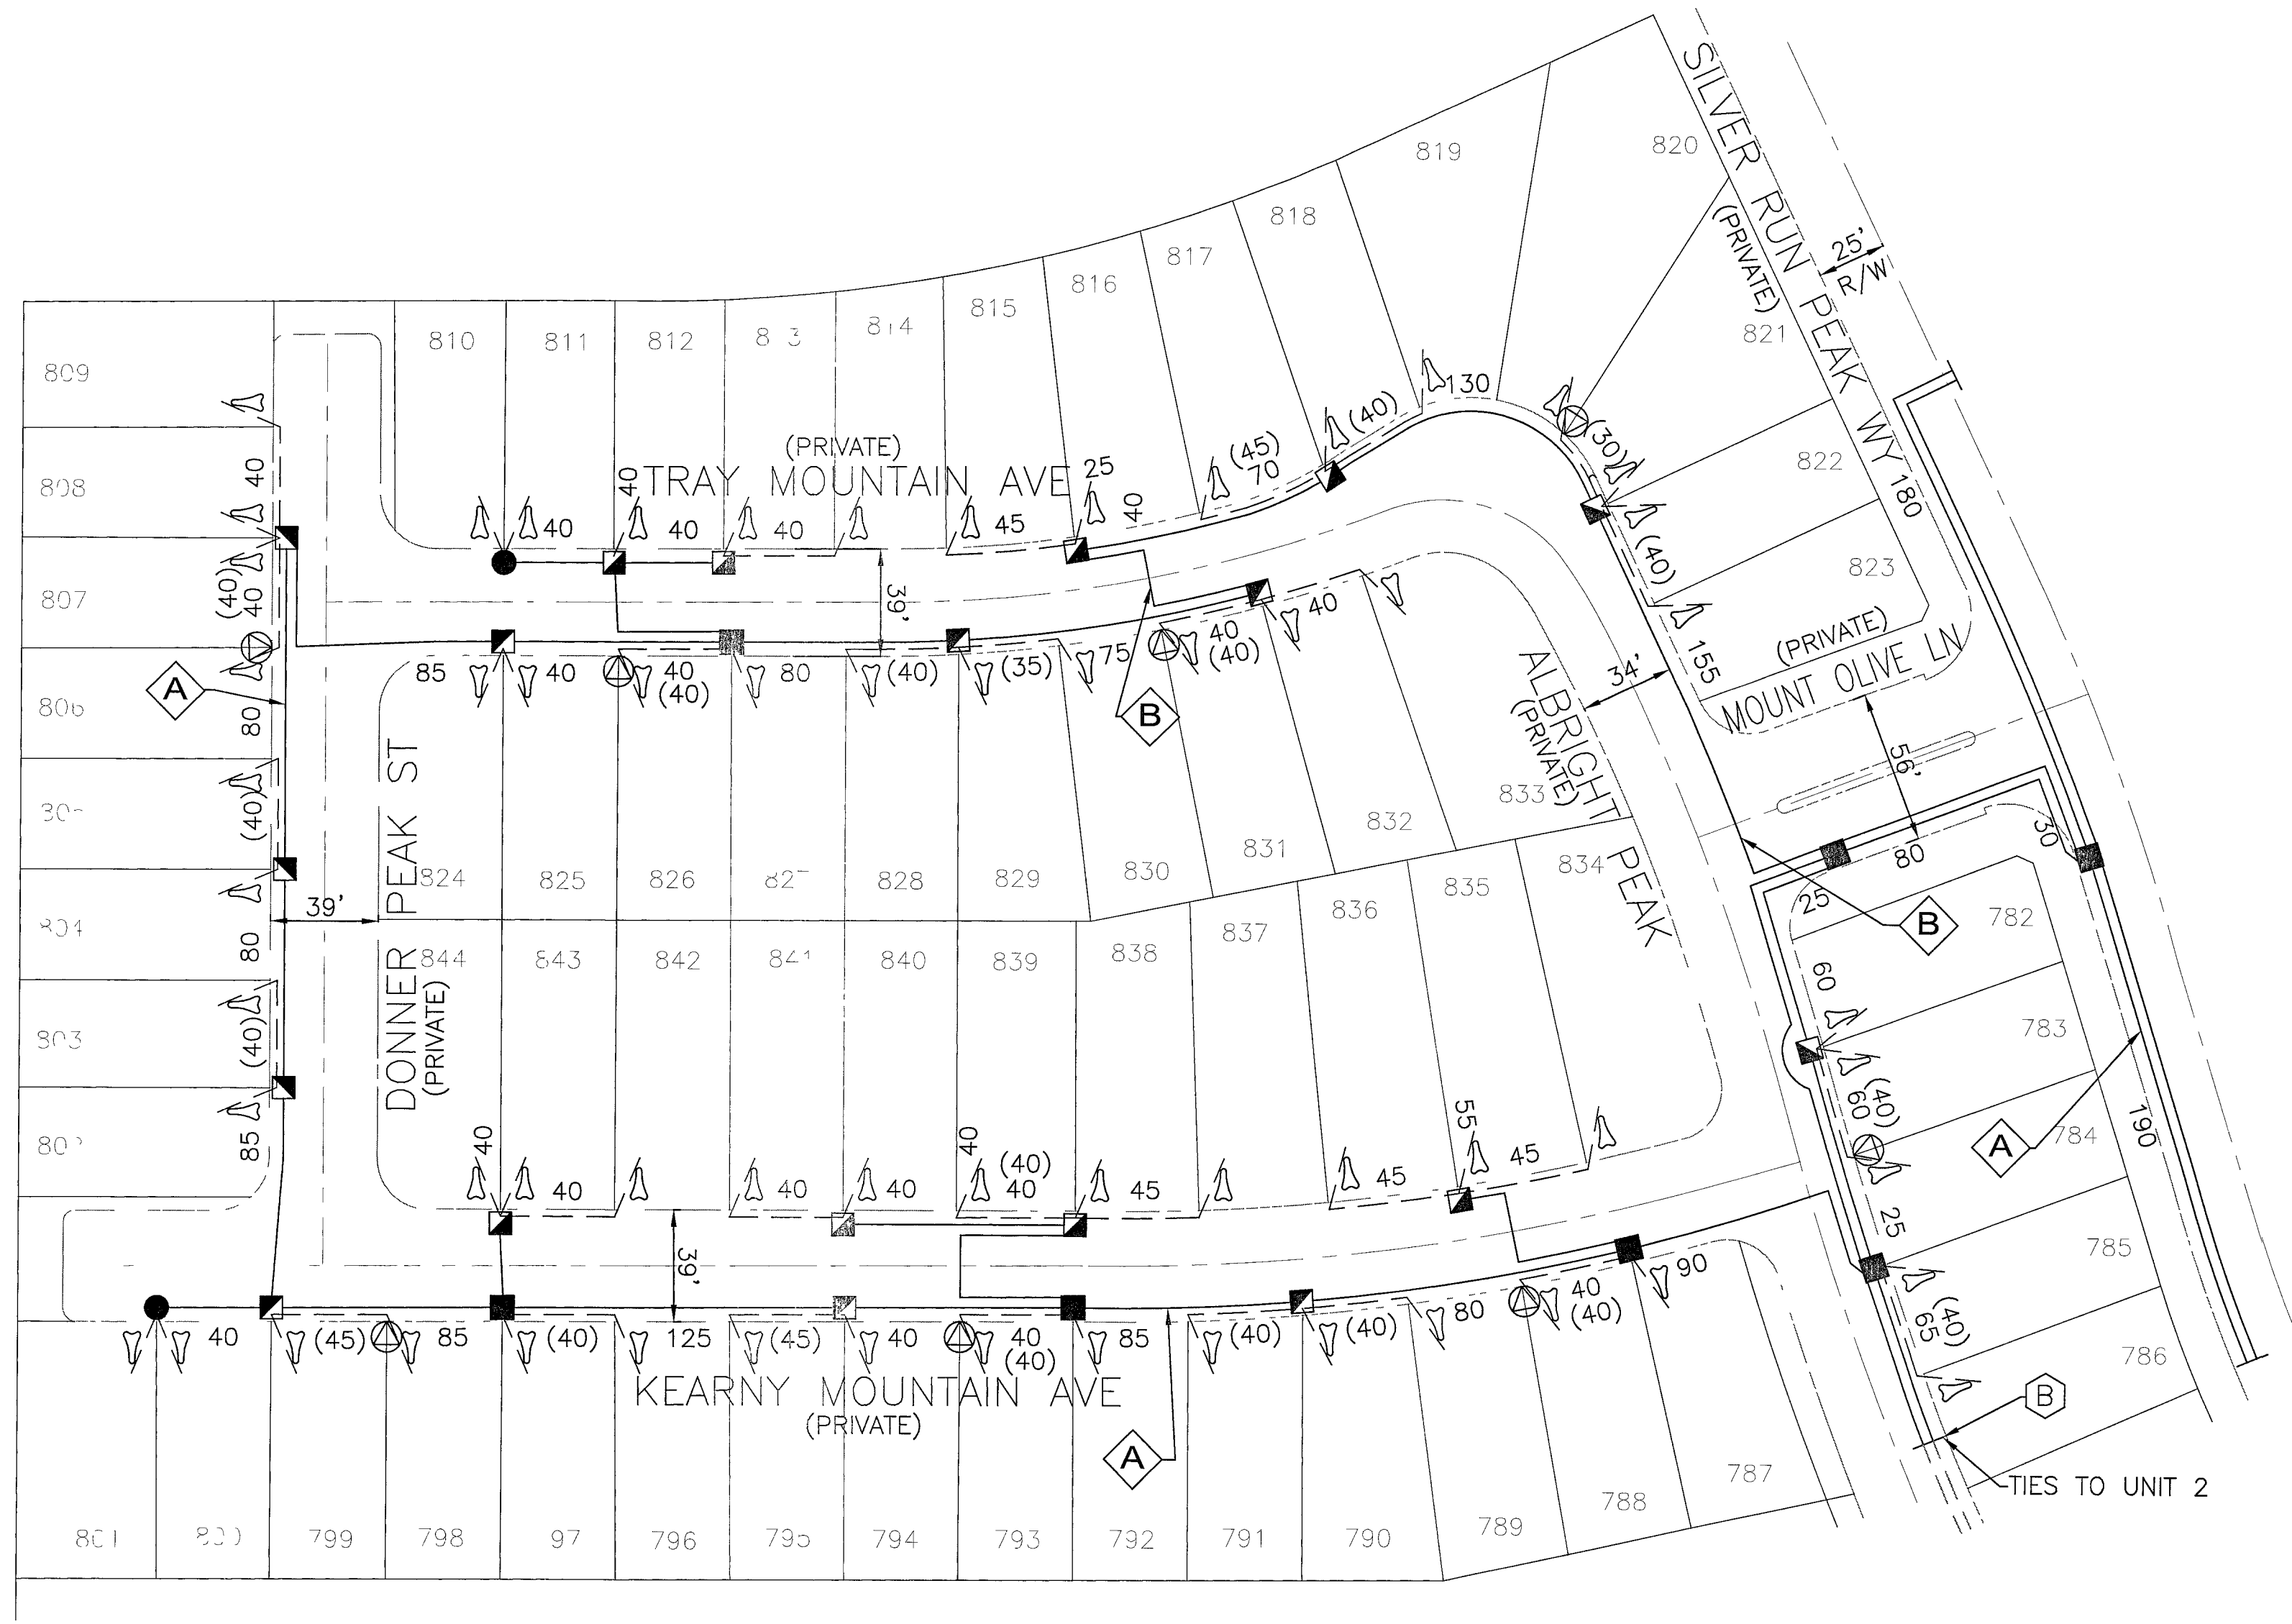

A SIDEWALK TRENCH DETAIL
(NOT TO SCALE)

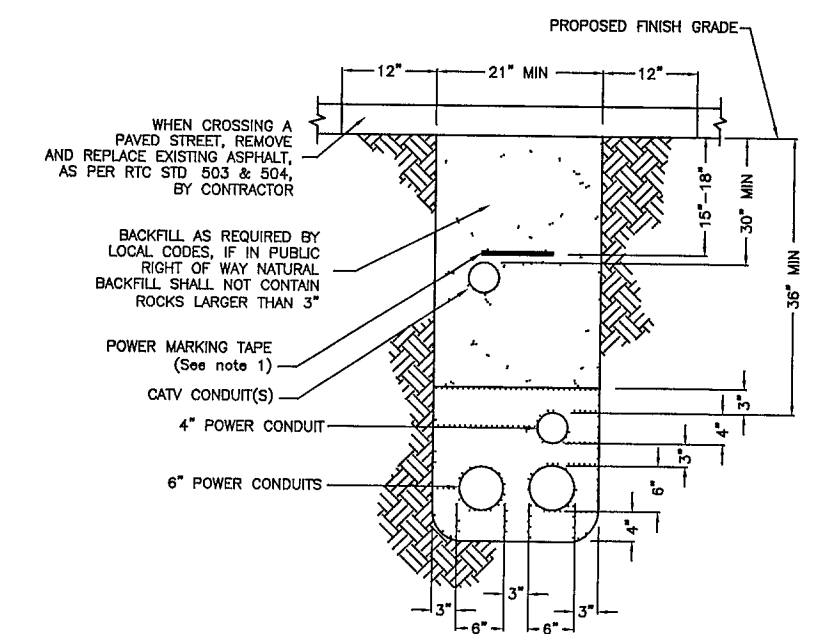

B TRENCH DETAIL
STREET CROSSINGS
(NOT TO SCALE)

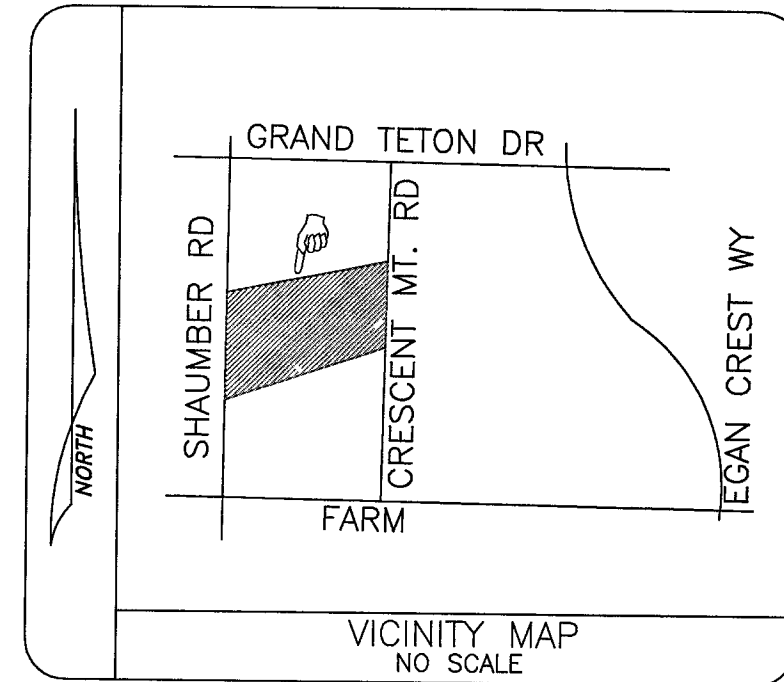

SEC.#	DATE	DESIGNED	APR.

CITY OF LAS VEGAS
CLARK COUNTY
HENDERSON
NORTH LAS VEGAS

- LEGEND**
- PROPOSED VAULT 22 1/4" X 35 1/4" X 12" MARKED "CABLE TV" (B-36)
 - PROPOSED VAULT 21 3/4" X 23 1/4" X 12" MARKED "CABLE TV" (B-24)
 - PROPOSED VAULT 15 3/4" X 25 1/4" X 12" MARKED "CABLE TV" (N-16)
 - PROPOSED MEDIUM LOCKBOX
 - PROPOSED LARGE LOCKBOX
 - PROPOSED ONE INCH (1") PVC CONDUIT
 - PROPOSED TWO INCH (2") PVC CONDUIT UNLESS NOTED OTHERWISE
 - PROPOSED PREWIRE BOX BN-900 TV
 - PROPOSED PREWIRE BOX BN-1020 TV
 - STUB AND CAP BEYOND IMPROVEMENT LIMITS
 - EXISTING VAULT 22 1/4" X 35 1/4" X 12" MARKED "CABLE TV" (B-36)
 - EXISTING VAULT 21 3/4" X 23 1/4" X 12" MARKED "CABLE TV" (B-24)
 - EXISTING VAULT 15 3/4" X 25 1/4" X 12" MARKED "CABLE TV" (N-16)
 - EXISTING TWO INCH (2") PVC CONDUIT
 - EXISTING TELCO MANHOLE
 - EXISTING 3' X 5' X 4' TELCO PULL BOX
 - EXISTING 2'-6" X 4' X 3' TELCO PULL BOX
 - EXISTING 17" X 30" X 29 1/2" TELCO UTILITY BOX
 - EXISTING 9 5/8" X 16" X 24" TELCO SERVICE BOX
 - EXISTING TELCO POLE
 - EXISTING POWER COMPANY POLE
 - EXISTING JOINT POLE
 - EXISTING JOINT POLE WITH A POWER TRANSFORMER
 - EXISTING OR PROPOSED POWER TRANSFORMER
 - EXISTING OR PROPOSED CATV PEDESTAL 1730
 - EXISTING OR PROPOSED CATV PEDESTAL 1230
 - RISER POLE/QUADRANT DETAIL
 - RISER OWNERSHIP NOTED (C) CATV (T) TELCO
 - INSTALL EIGHT FOOT (8') GROUND ROD

CATV CONTACT: TERRY SOVEY
PHONE: (702) 384-8084 EXT.8334

QA NUMBER: 925
QA NAME: AARON SCHAFER
CELL #: 591-7905

NOTE:
WORK PERFORMED SHALL COMPLY WITH THE FOLLOWING (AS APPLICABLE):

- THE REGULATIONS AND CRITERIA AS SET FORTH BY THE UNIFORM STANDARD SPECIFICATIONS FOR PUBLIC WORKS CONSTRUCTION, OFF-SITE IMPROVEMENTS, AND THE UNIFORM STANDARD DRAWINGS FOR PUBLIC WORKS CONSTRUCTION.
- ALL APPLICABLE LOCAL (CITIES AND/OR COUNTY), STATE BUILDING CODES AND ORDINANCES.

LINEAR FOOTAGE
NO. OF VAULTS

Approved for Construction

THIS APPROVAL IS FOR WORK IN CLV R/W OR CLV EASEMENTS ONLY. OBTAINING PERMISSIONS OR EASEMENTS FOR WORK SHOWN ON PRIVATE PROPERTY IS THE RESPONSIBILITY OF THE UTILITY.

APPROVAL: *[Signature]* DATE: 12/15/06

NOTE: All trench common W/ SPRINT Telephone &/or Nevada Power Co. Unless noted: "TV only trench"

- REFERENCES DETAIL LETTER SEE CO-RELATED DETAILS
- FUTURE PEDESTAL LOCATION
- TIE TO 2" STUBS & EXTEND
- IN FUTURE SIDEWALK

City of Las Vegas
PERMIT REQUIRED

COX COMMUNICATIONS

CLV Drawing # 98714
CLV Permit # 180073
EMBARQ Proj. ID: 180073
PROJECT: NORTHERN TERRACE UNIT 7
SHEET: 1 OF 1
UNITS: 63
SCALE: 1"= 50'

107/4891-7-COX