
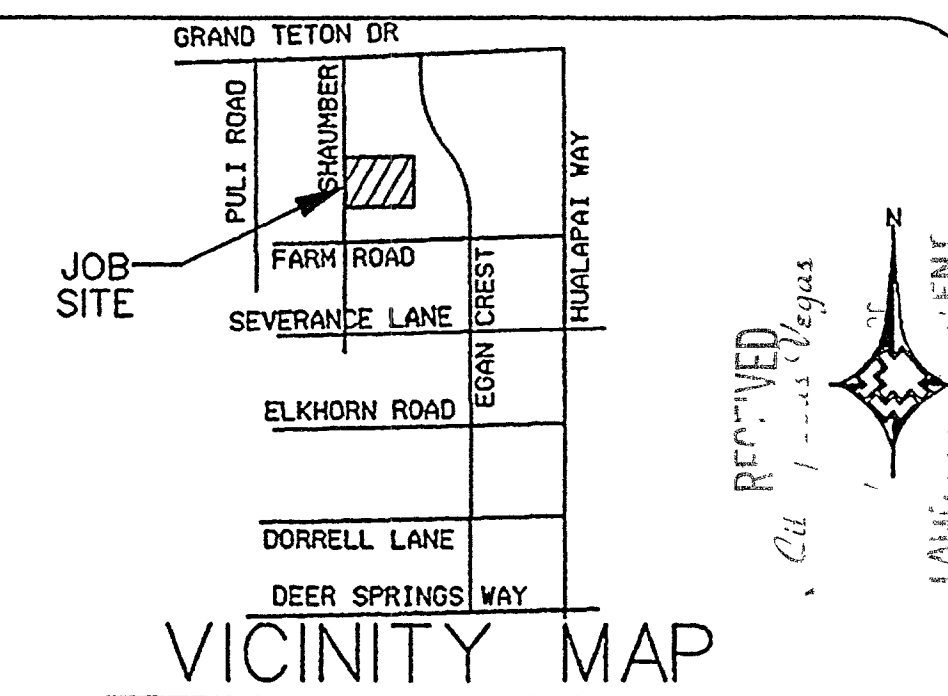
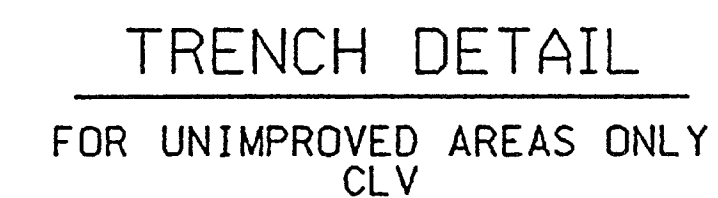


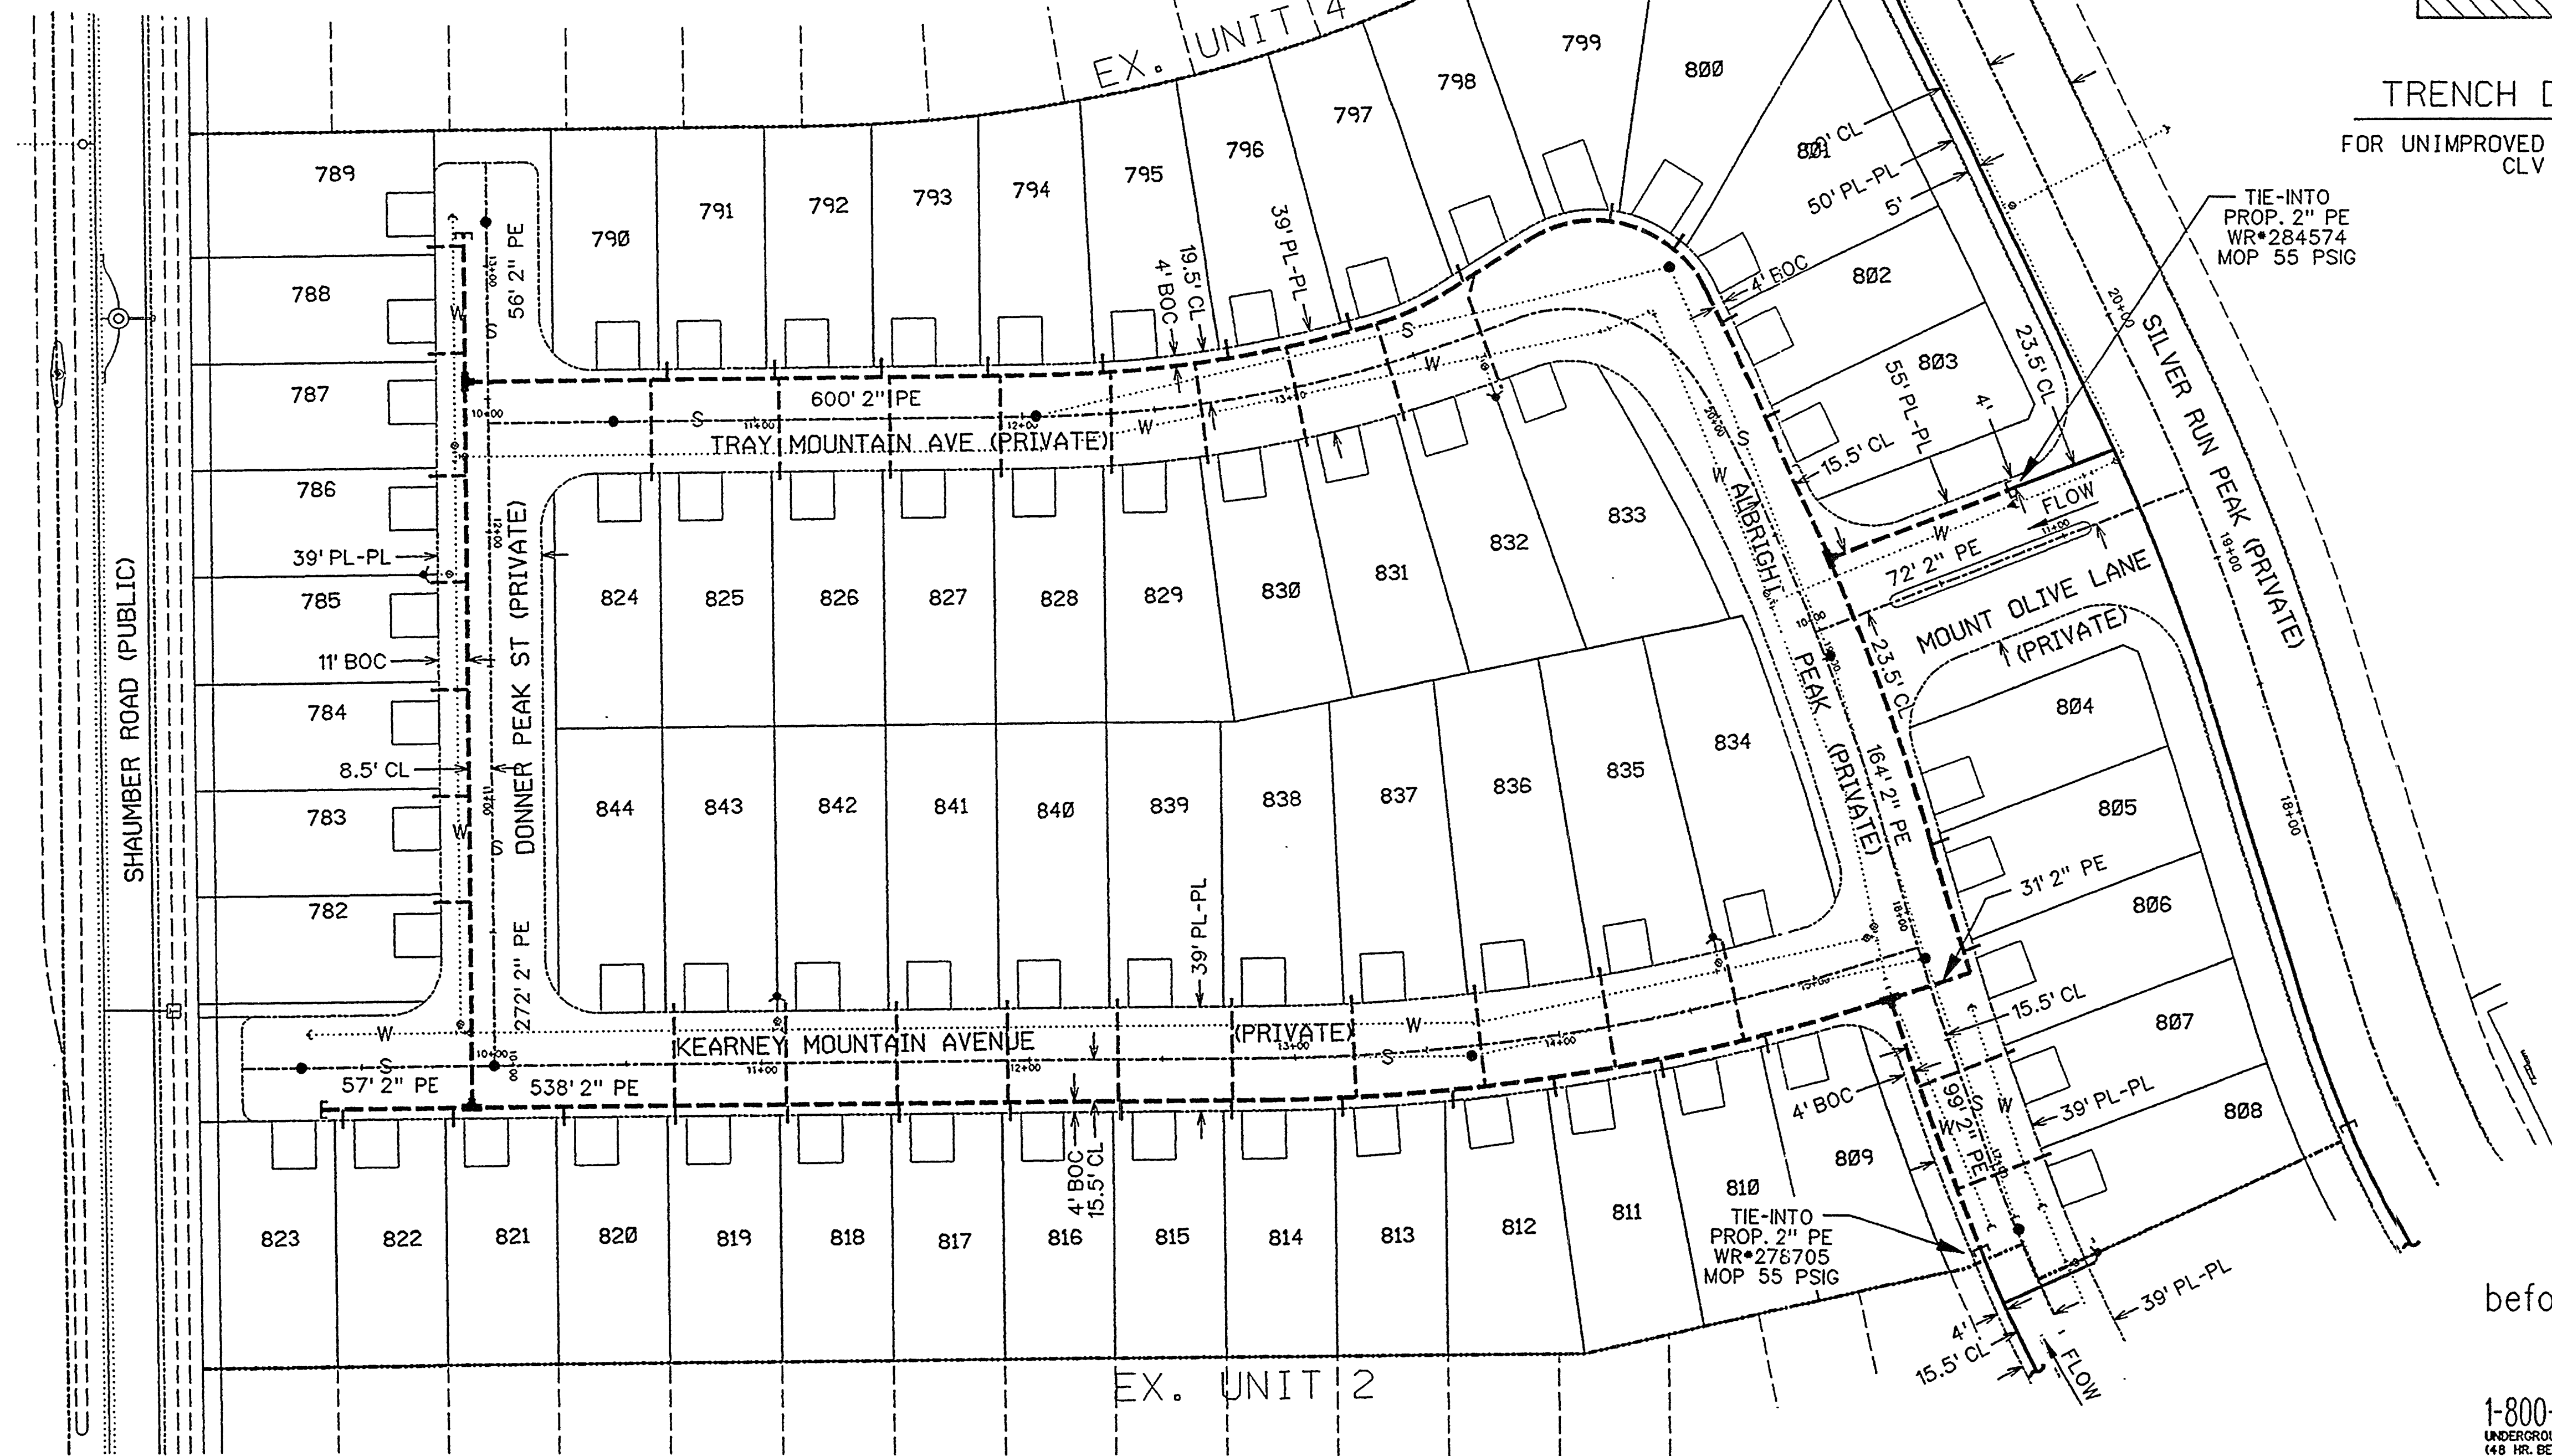

ALL MEASUREMENTS ARE FROM BACK OF CURB.

 EXISTING GAS LINE
 PROPOSED MAIN GAS LINE
 PROPOSED SERVICE GAS LINE
 BOUNDARY LINE
 RIGHT OF WAY LINE
 STREET CENTERLINE
 BACK OF CURB / LOT LINE
 EX. BACK OF CURB / LOT LINE
 SEWER LINE
 WATER LINE
 FIRE HYDRANT

1. SUGGESTED GAS LOCATIONS ARE TO CLEAR SUBSTRUCTURES. LOCATE IN FIELD.
2. ALL PIPELINE CONSTRUCTION SHALL CONFORM TO APPLICABLE JURISDICTION SPECIFICATIONS.
3. DO NOT SCALE THIS DRAWING.
4. SERVICE(S) TO BE $\frac{1}{2}$ " PE UNLESS OTHERWISE NOTED.
5. GAS MAINS SHALL BE PURGED PER THE OPERATIONS MANUAL.
6. ALL STREETS ARE UNPAVED, COMPLY WITH RTC STD. 502.

PURGE PLAN WAS COMPLETED IN ACCORDANCE WITH
THE OPERATIONS MANUAL GUIDELINES BY:

APPROVED FOR CONSTRUCTION
THIS APPROVAL IS FOR WORK IN CLV R/W
OR CLV EASEMENTS ONLY. OBTAINING
PERMISSIONS OR EASEMENTS FOR WORK
SHOWN ON PRIVATE
PROPERTY IS THE RESPONSIBILITY OF THE
UTILITY.

CUSTOMERS 63 CYCLE ROUTE AREA 1 LV 2

Call
before you
Dig.
1-800-227-2600
UNDERGROUND SERVICE (USA)
(48 HR. BEFORE IF POSSIBLE.)

95599