


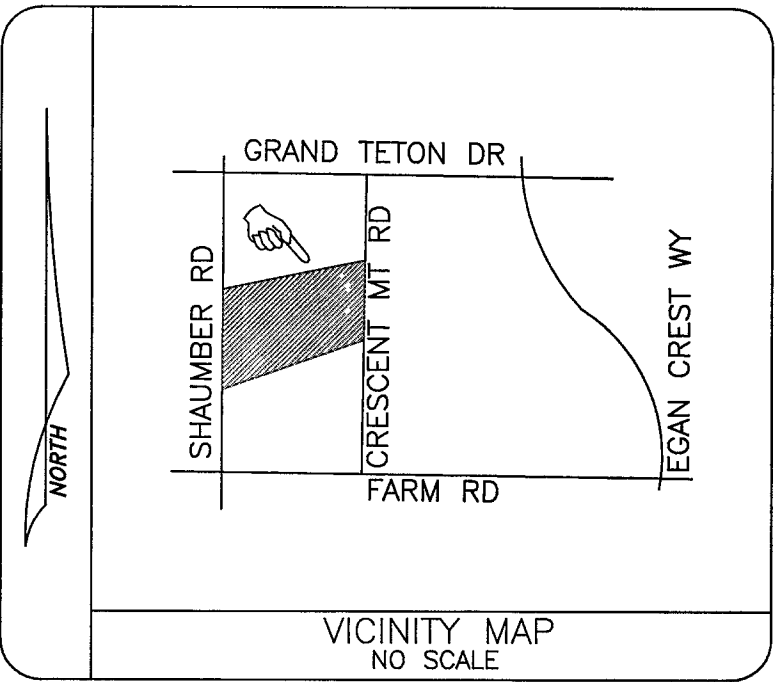

SEC.#	DATE	DESIGNED	APR.

CITY OF LAS VEGAS
CLARK COUNTY
HENDERSON
NORTH LAS VEGAS

LEGEND

- PROPOSED VAULT 22 1/4" X 35 1/4" X 12" MARKED "CABLE TV" (B-36)
- ▣ PROPOSED VAULT 21 3/4" X 23 1/4" X 12" MARKED "CABLE TV" (B-24)
- PROPOSED VAULT 15 3/4" X 25 1/4" X 12" MARKED "CABLE TV" (N-16)
- PROPOSED MEDIUM LOCKBOX
- PROPOSED LARGE LOCKBOX
- PROPOSED ONE INCH (1") PVC CONDUIT
- PROPOSED TWO INCH (2") PVC CONDUIT UNLESS NOTED OTHERWISE
- 900 PROPOSED PREWIRE BOX BN-900 TV
- 1020 PROPOSED PREWIRE BOX BN-1020 TV
- + STUB AND CAP BEYOND IMPROVEMENT LIMITS
- ▣ EXISTING VAULT 22 1/4" X 35 1/4" X 12" MARKED "CABLE TV" (B-36)
- ▣ EXISTING VAULT 21 3/4" X 23 1/4" X 12" MARKED "CABLE TV" (B-24)
- EXISTING VAULT 15 3/4" X 25 1/4" X 12" MARKED "CABLE TV" (N-16)
- EXISTING TWO INCH (2") PVC CONDUIT
- ▣ EXISTING TELCO MANHOLE
- ▣ EXISTING 3' X 5' X 4' TELCO PULL BOX
- ▣ EXISTING 2'-6" X 4' X 3' TELCO PULL BOX
- ▣ EXISTING 17" X 30" X 29 1/2" TELCO UTILITY BOX
- ▣ EXISTING 9 5/8" X 16" X 24" TELCO SERVICE BOX
- EXISTING TELCO POLE
- × EXISTING POWER COMPANY POLE
- ⊗ EXISTING JOINT POLE
- ⊗ EXISTING JOINT POLE WITH A POWER TRANSFORMER
- ⊗ EXISTING OR PROPOSED POWER TRANSFORMER
- ▣ EXISTING OR PROPOSED CATV PEDESTAL 1730
- ▣ EXISTING OR PROPOSED CATV PEDESTAL 1230
- ⊕ RISER POLE/QUADRANT DETAIL
- ⊕ RISER OWNERSHIP NOTED (C) CATV (T) TELCO
- × INSTALL EIGHT FOOT (8') GROUND ROD

CATV CONTACT: TERRY SOVEY
PHONE: (702) 384-8084 EXT.8334

QA NUMBER: 929
QA NAME: AARON SCHAFER
CELL #: 591-7905

- NOTE:
- WORK PERFORMED SHALL COMPLY WITH THE FOLLOWING (AS APPLICABLE):
- THE REGULATIONS AND CRITERIA AS SET FORTH BY THE UNIFORM STANDARD SPECIFICATIONS FOR PUBLIC WORKS CONSTRUCTION, OFF-SITE IMPROVEMENTS, AND THE UNIFORM STANDARD DRAWINGS FOR PUBLIC WORKS CONSTRUCTION.
 - ALL APPLICABLE LOCAL (CITIES AND/OR COUNTY), STATE BUILDING CODES AND ORDINANCES.

LINEAR FOOTAGE
NO. OF VAULTS


Approved for Construction

THIS APPROVAL IS FOR WORK IN CLV R/W OR CLV EASEMENTS ONLY. OBTAINING PERMISSIONS OR EASEMENTS FOR WORK SHOWN ON PRIVATE PROPERTY IS THE RESPONSIBILITY OF THE UTILITY.


[Signature] 12/6/06
APPROVAL DATE

NOTE: All trench common W/ SPRINT Telephone &/or Nevada Power Co. Unless noted: "TV only trench"

- ⚡ REFERENCES DETAIL LETTER SEE COORRELATED DETAILS
- (A) FUTURE PEDESTAL LOCATION
- (B) TIE TO 2" STUBS & EXTEND
- (C) IN FUTURE SIDEWALK

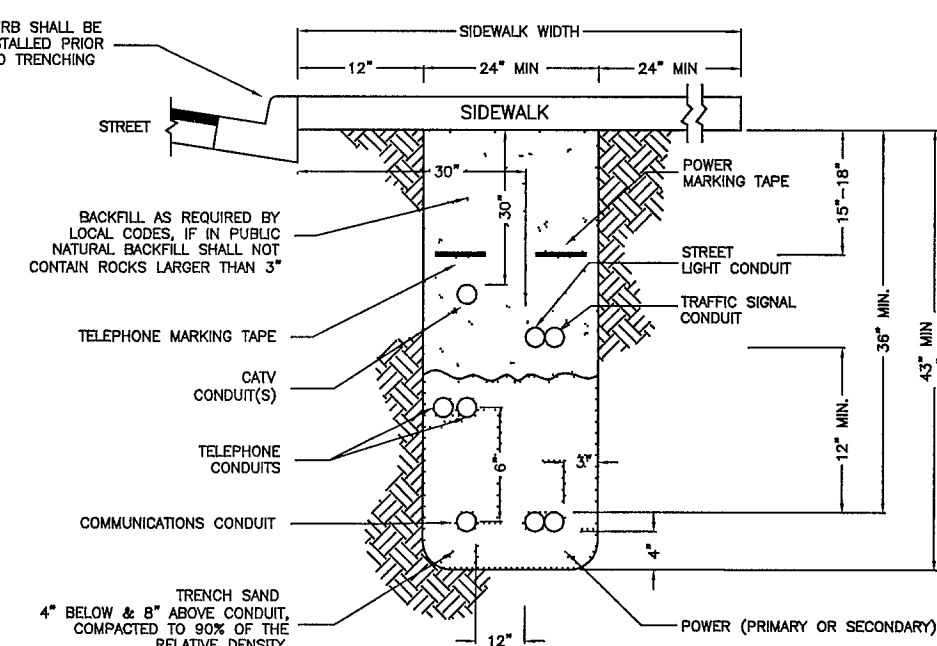

SIDEWALK TRENCH DETAIL
(NOT TO SCALE)

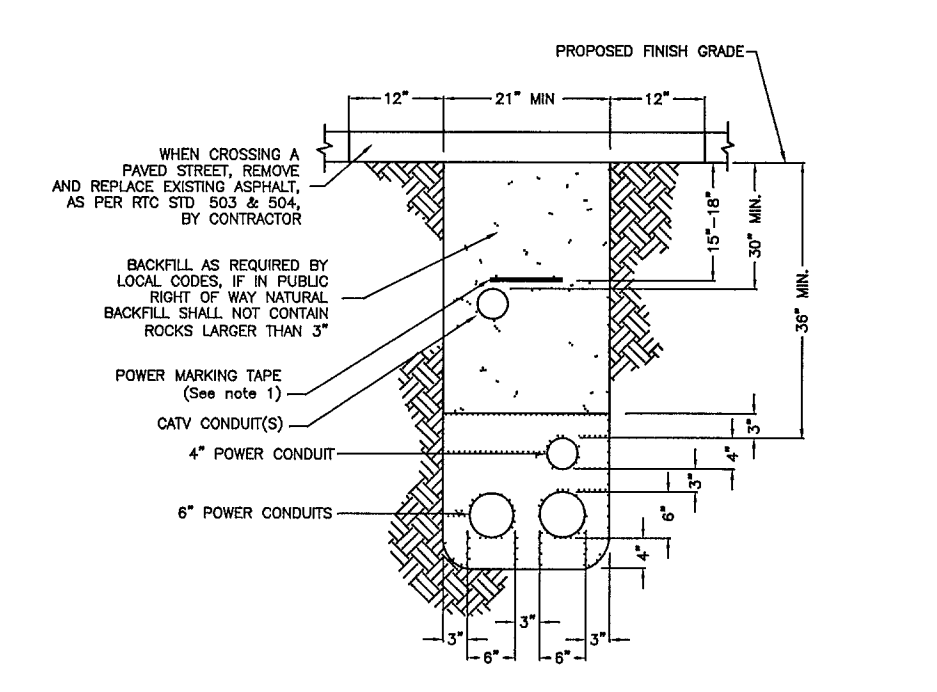

TRENCH DETAIL
(NOT TO SCALE)

City of Las Vegas
PERMIT REQUIRED

COX COMMUNICATIONS

CLV Drawing# 98715
CLV Permit# 1074891-8-COX
EMBARQ Proj ID: 180074
NCP Proj ID: 180074
PROJECT: NORTHERN TERRACE UNIT 8
SCALE: 1"= 50'
SHEET: 1 OF 1
GNS: P564332
PREFIELDER: 925

DATE	BY	APPROVED	REVIS
11-08-06 DM			
10-25-06 DB			

FILE NO. RLNOTE8