

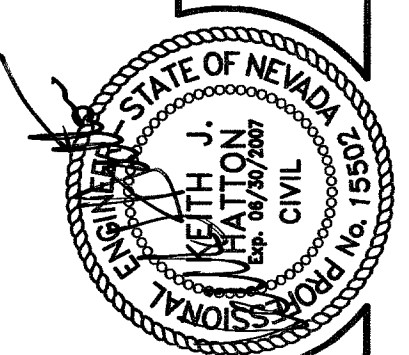


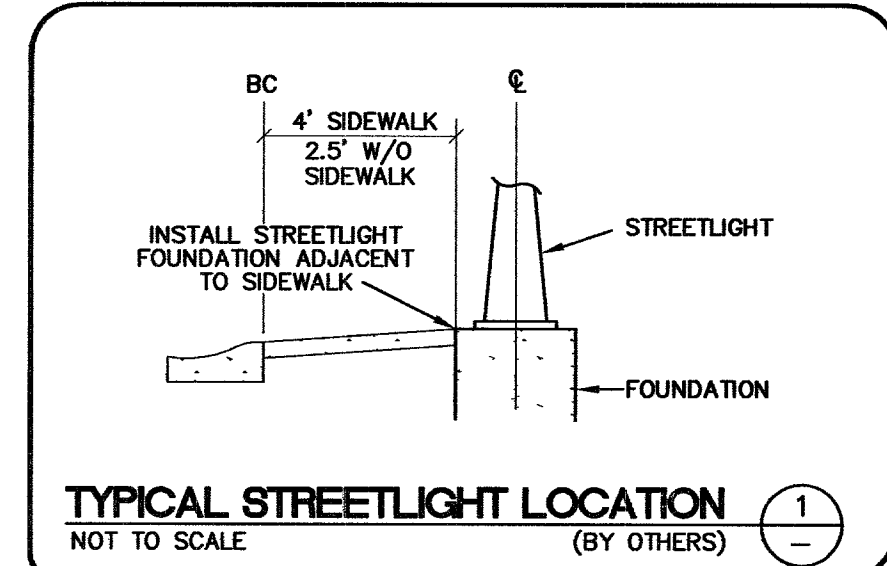


DATE: 1-10-06
ISSUED FOR: DATE: 08-44-03
REV: 1

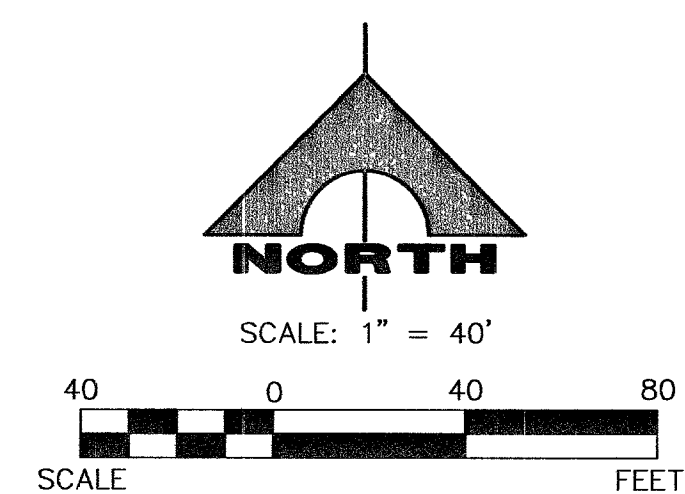

- LEGEND**
- NEW STREETLIGHT CONDUIT
 - EX. STREETLIGHT CONDUIT
 - NEW STREETLIGHT SERVICE PEDESTAL
 - EX. STREETLIGHT SERVICE PEDESTAL
 - PROPOSED SINGLE STREETLIGHT
 - PROPOSED DOUBLE STREETLIGHT
 - EXISTING STREETLIGHT
 - FUTURE STREETLIGHT
 - PROPOSED PULL BOX
 - EXISTING PULL BOX
 - SVZ
 - SIGHT VISIBILITY ZONE
 - 2'-9" STREET NAME SIGNS (D3-WHITE LETTERS W/BROWN BACKGROUND-PRIVATELY MAINTAINED) & 30" STOP SIGN (R1-1) (PER PRIVATE STREET STANDARDS)
 - 2'-9" STREET NAME SIGNS (D3-WHITE LETTERS W/BROWN BACKGROUND-PRIVATELY MAINTAINED) (PER PRIVATE STREET STANDARDS)
 - R1-1 (30")
 - R7-1APR (18"x24")
 - R2-1 (18"x18")

Call before you UnderGround.
1-702-455-7511
CLARK COUNTY TRAFFIC OPERATIONS
1-702-229-6611
LAS VEGAS AREA COMPUTERIZED TRAFFIC SYSTEM

Call before you DO OVERHEAD
CALL 1-702-227-2929

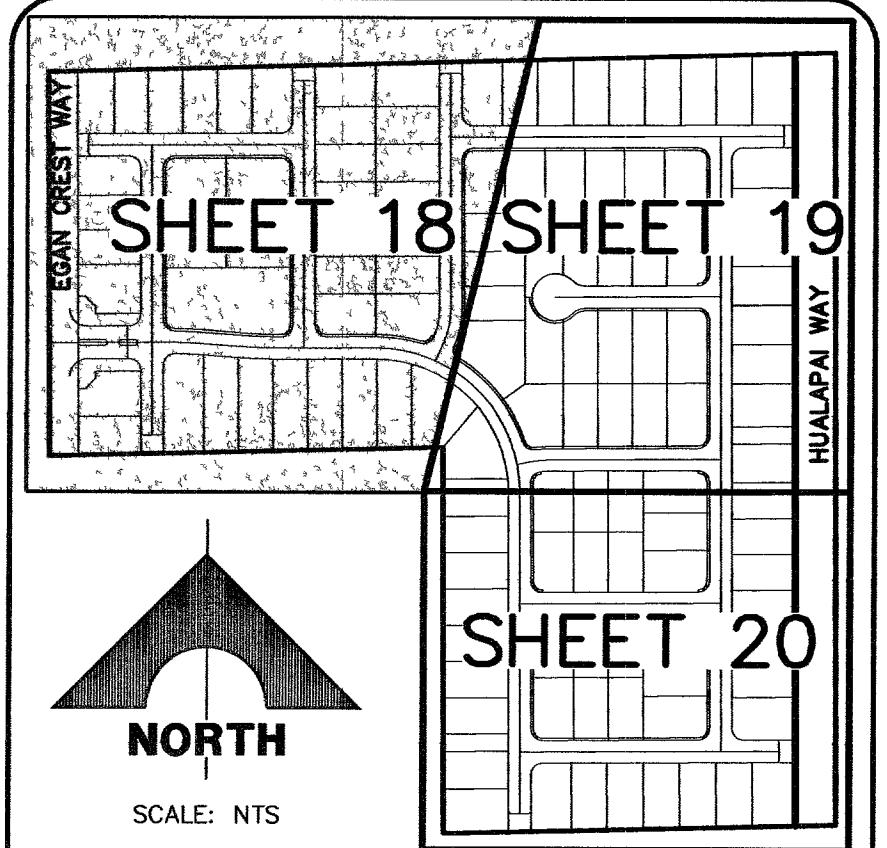

- STREETLIGHT CONSTRUCTION NOTES**
- PROPOSED SINGLE STREETLIGHT LOCATION (BY OTHERS).
 - PROPOSED PULLBOX LOCATION (BY OTHERS).
 - PROPOSED CONDUIT LOCATION (BY OTHERS).
 - STUB AND CAP 10' BEYOND LIMIT OF CONSTRUCTION.
 - CONNECT TO EXISTING CONDUIT STUB.
 - PROPOSED N.P CO. TRANSFORMER/SERVICE PEDESTAL.

- TRAFFIC CONSTRUCTION NOTES**
- INSTALL 2'- 9" STREET NAME SIGNS (D3) PER USD 250 AND 30" STOP SIGN (R1-1)
 - INSTALL 2'- 9" STREET NAME SIGNS (D3) PER USD 250
 - INSTALL 25 MPH SPEED LIMIT SIGN (R2-1)
 - INSTALL "NO PARKING" SIGN (R7-1APR)
 - INSTALL TYPE III-A BARRICADE PER USD #601

- NOTE**
- ALL PRIVATE STREETS ARE P.U.E., PUBLIC SEWER EASEMENTS, AND PUBLIC DRAINAGE EASEMENTS TO BE PRIVATELY MAINTAINED BY THE HOMEOWNERS ASSOCIATION.
 - ALL PUBLIC DRAINAGE EASEMENTS TO BE PRIVATELY MAINTAINED BY THE HOMEOWNERS ASSOCIATION.
 - FOR CONSTRUCTION NOTES SEE SHEET 2.
 - FOR THE MASTER UTILITY PLAN SEE SHEET 4.
 - STREETLIGHT CONSTRUCTION TO BE DONE BY OTHERS.

STREETLIGHT QUANTITIES (PRIVATE)

SINGLE STREETLIGHT.....	15 EA
STREETLIGHT CONDUIT.....	2410 LF
PULL BOX.....	7 EA

TRAFFIC SIGN QUANTITIES

STOP SIGN W/ POST (R1-1)	6 EA
STREET NAME SIGN (D3)	12 EA

