


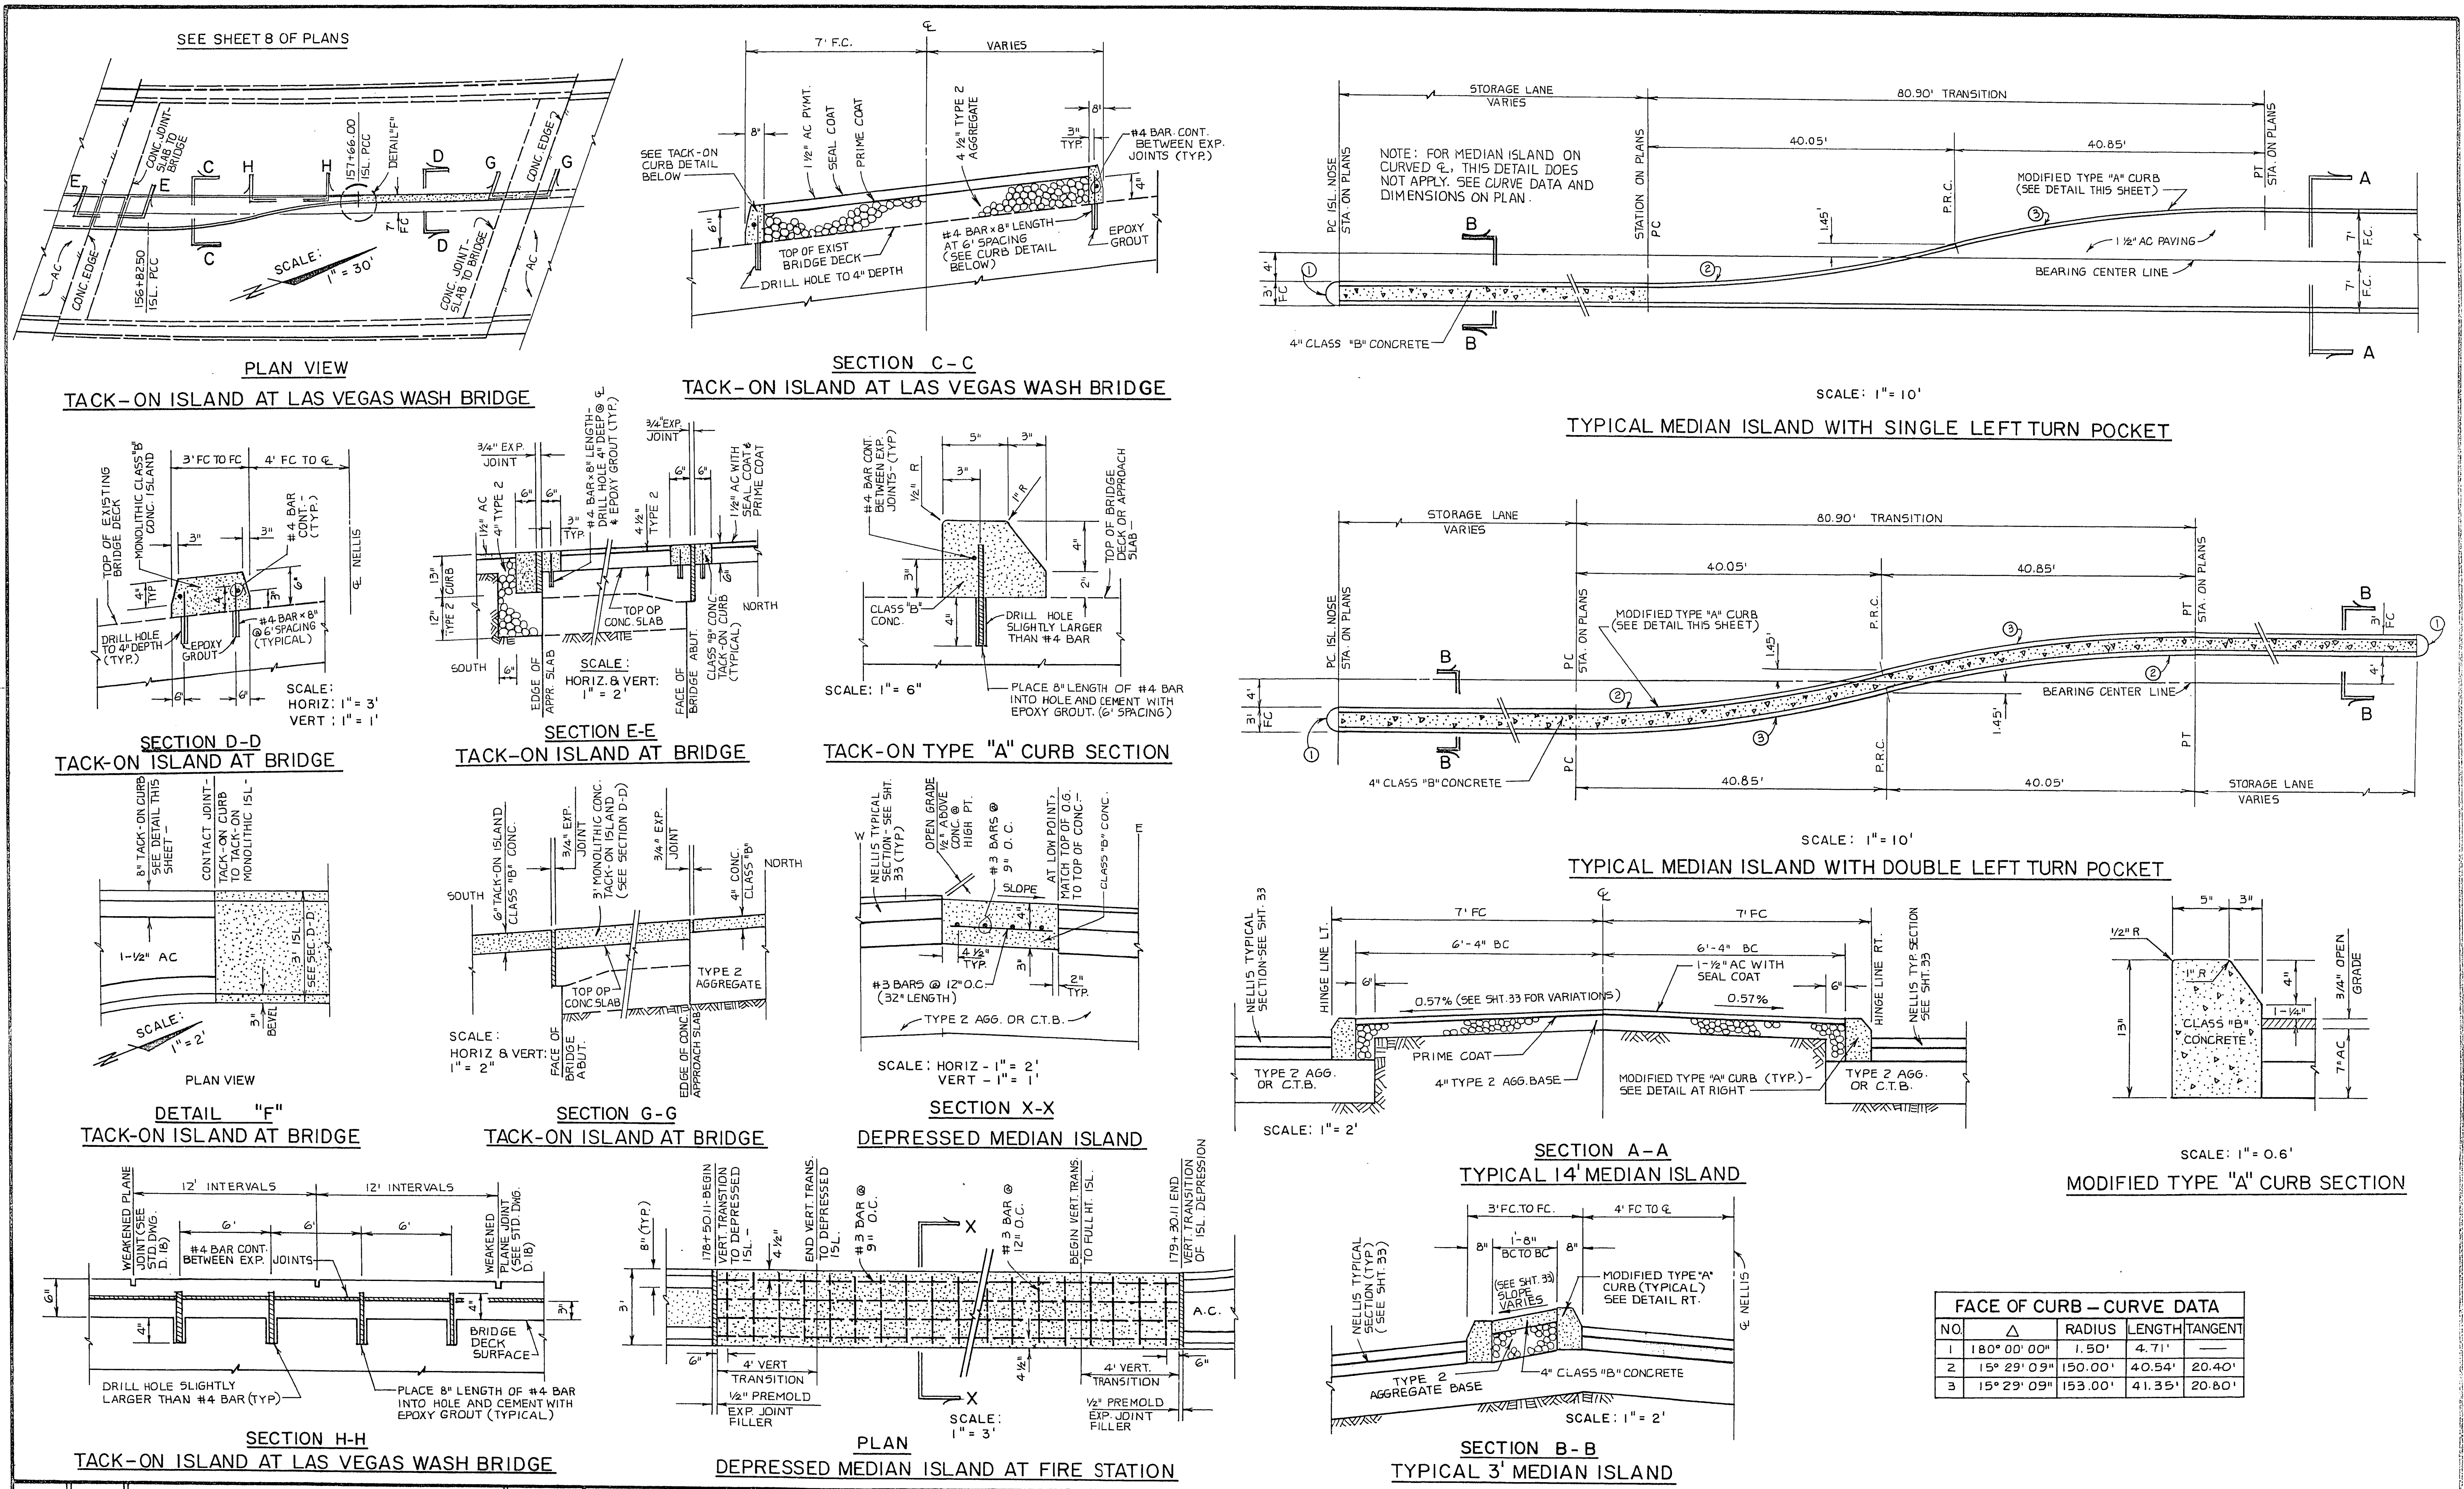

FACE OF CURB - CURVE DATA				
NO.	Δ	RADIUS	LENGTH	TANGENT
1	180° 00' 00"	1.50'	4.71'	—
2	15° 29' 09"	150.00'	40.54'	20.40'
3	15° 29' 09"	153.00'	41.35'	20.80'

DESIGNED BY: R. MENDENHALL, G. HEATER DRAWN BY: H. O'SULLIVAN CHECKED BY: STAFF			CLARK COUNTY NEVADA DEPARTMENT OF PUBLIC WORKS			NELLIS BOULEVARD PHASE II FLAMINGO WASH TO WALNUT AVENUE MEDIAN ISLAND DETAILS			SCALE: HORIZ: AS SHOWN VERT: AS SHOWN PROJECT NO.: B810232 FIELD BOOK:			DRAWING NO.: L-1014 SHT. 35 OF 42		
REV. NO.	DATE	DESCRIPTION	APPROVED											

107-V1800
23-3-219