
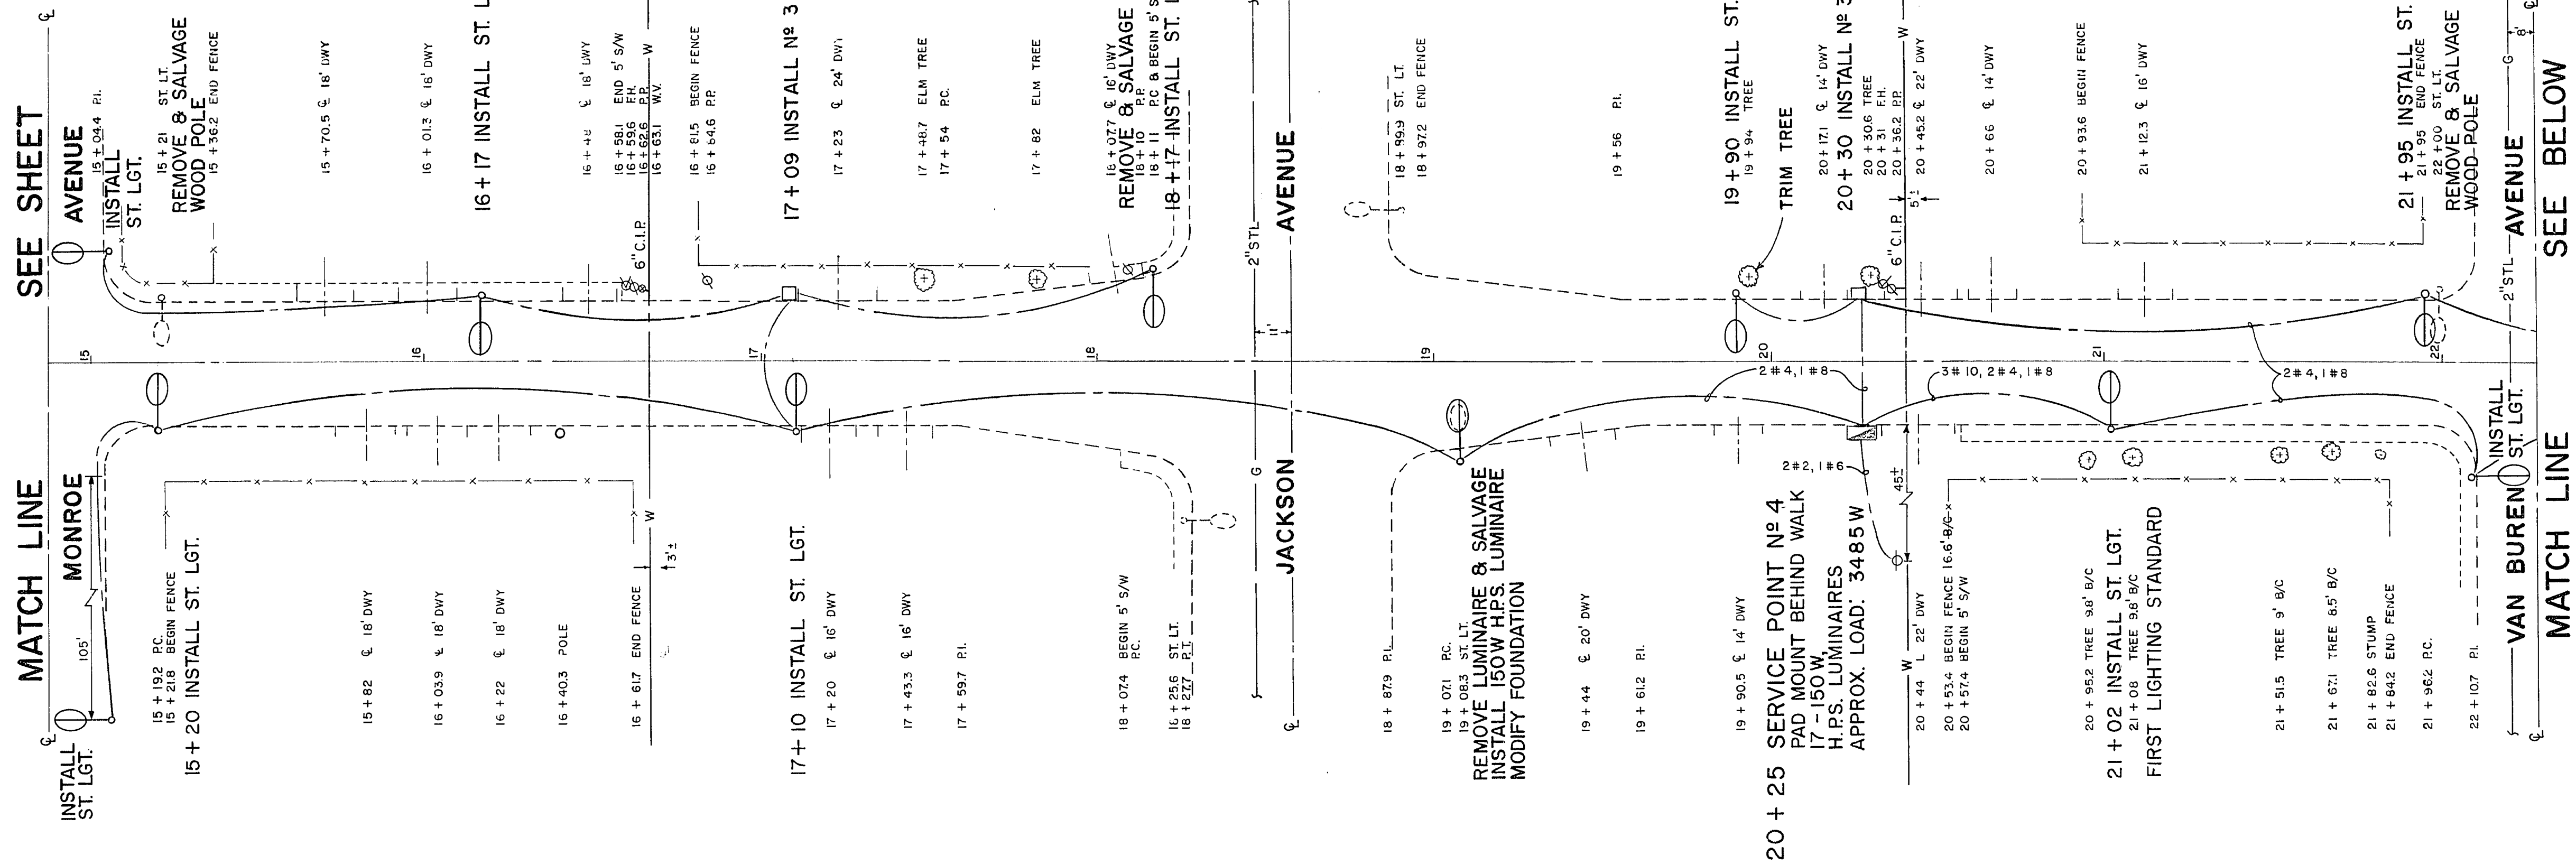


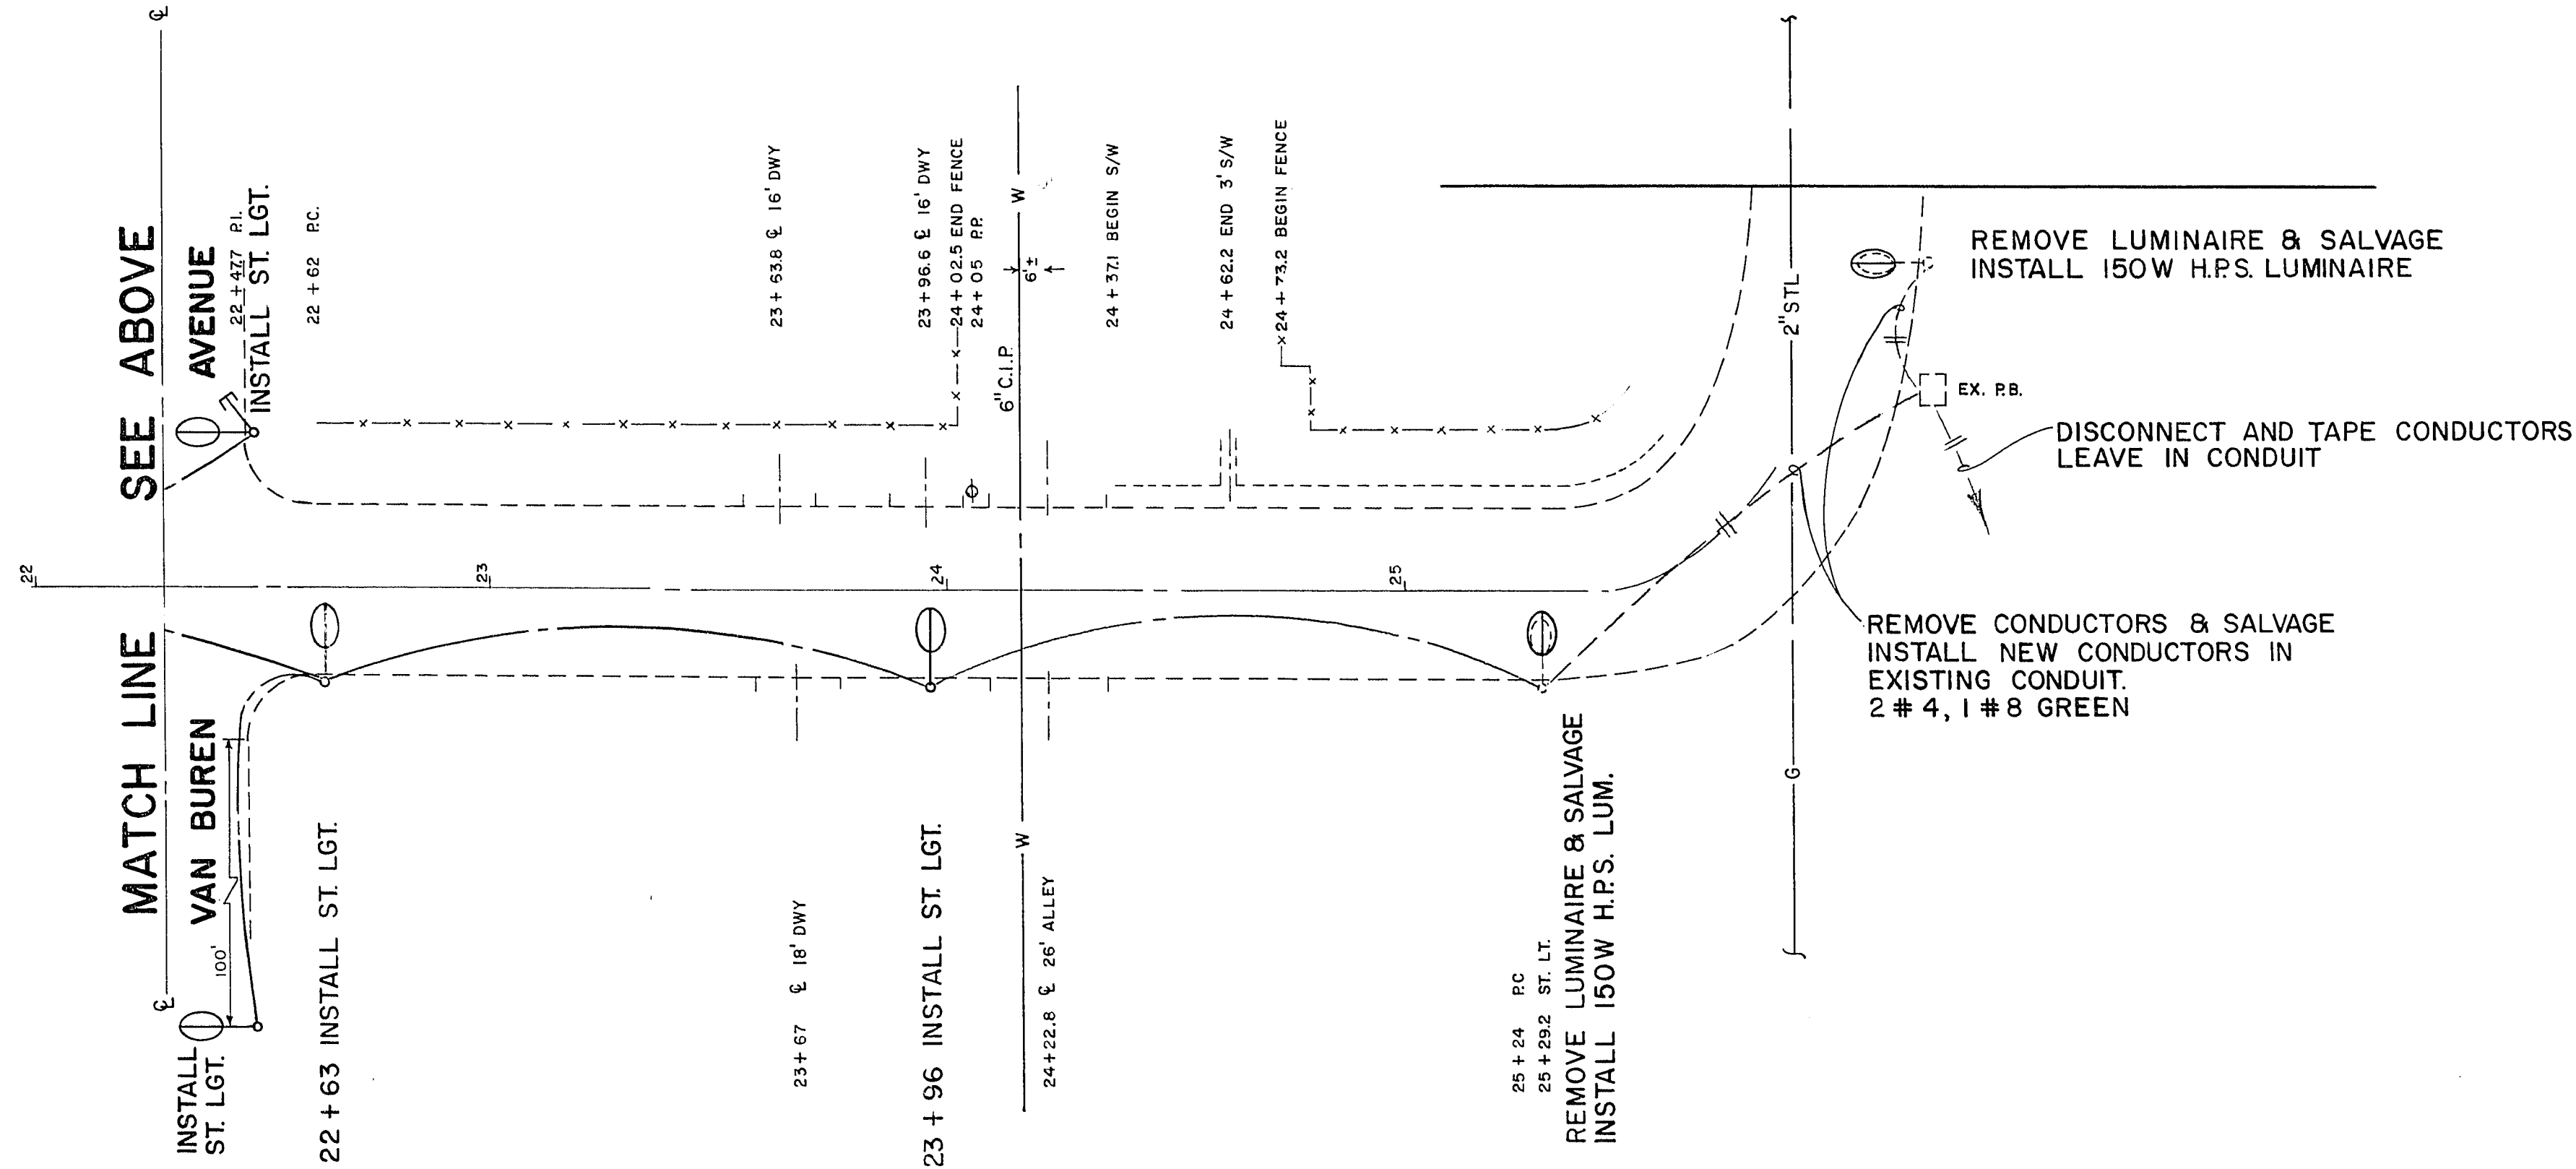

NOTES: 1. ALL LIGHTING FIXTURES TO BE INSTALLED IN ACCORDANCE WITH THE LATEST EDITION OF THE ILLUMINATING ENGINEERING SOCIETY (IES) HANDBOOK. 2. ALL WIRING TO BE IN ACCORDANCE WITH THE NATIONAL ELECTRICAL CODE (NEC). 3. ALL MATERIALS TO BE OF THE HIGHEST QUALITY AND TO BE SUPPLIED BY THE CONTRACTOR. 4. ALL WORK TO BE DONE IN ACCORDANCE WITH THE LATEST EDITION OF THE STANDARD SPECIFICATIONS FOR HIGHWAY CONSTRUCTION. 5. ALL CHANGES TO THE PLAN SHALL BE APPROVED BY THE ENGINEER BEFORE PROCEEDING THEREWITH.

	Department of Public Services		Engineering Design Division		Scale (h) 1" = 30'		Scale (v) N/A		W.A. 2073	
	"G" STREET		N S A II		Fid. bk. no. 80-4X		Date DEC, 1980		Drawn by NORMA GOMEZ	
	STREET LIGHTING		REVISIONS		Design by MARK JONES		Date		Date	