


1-8-32

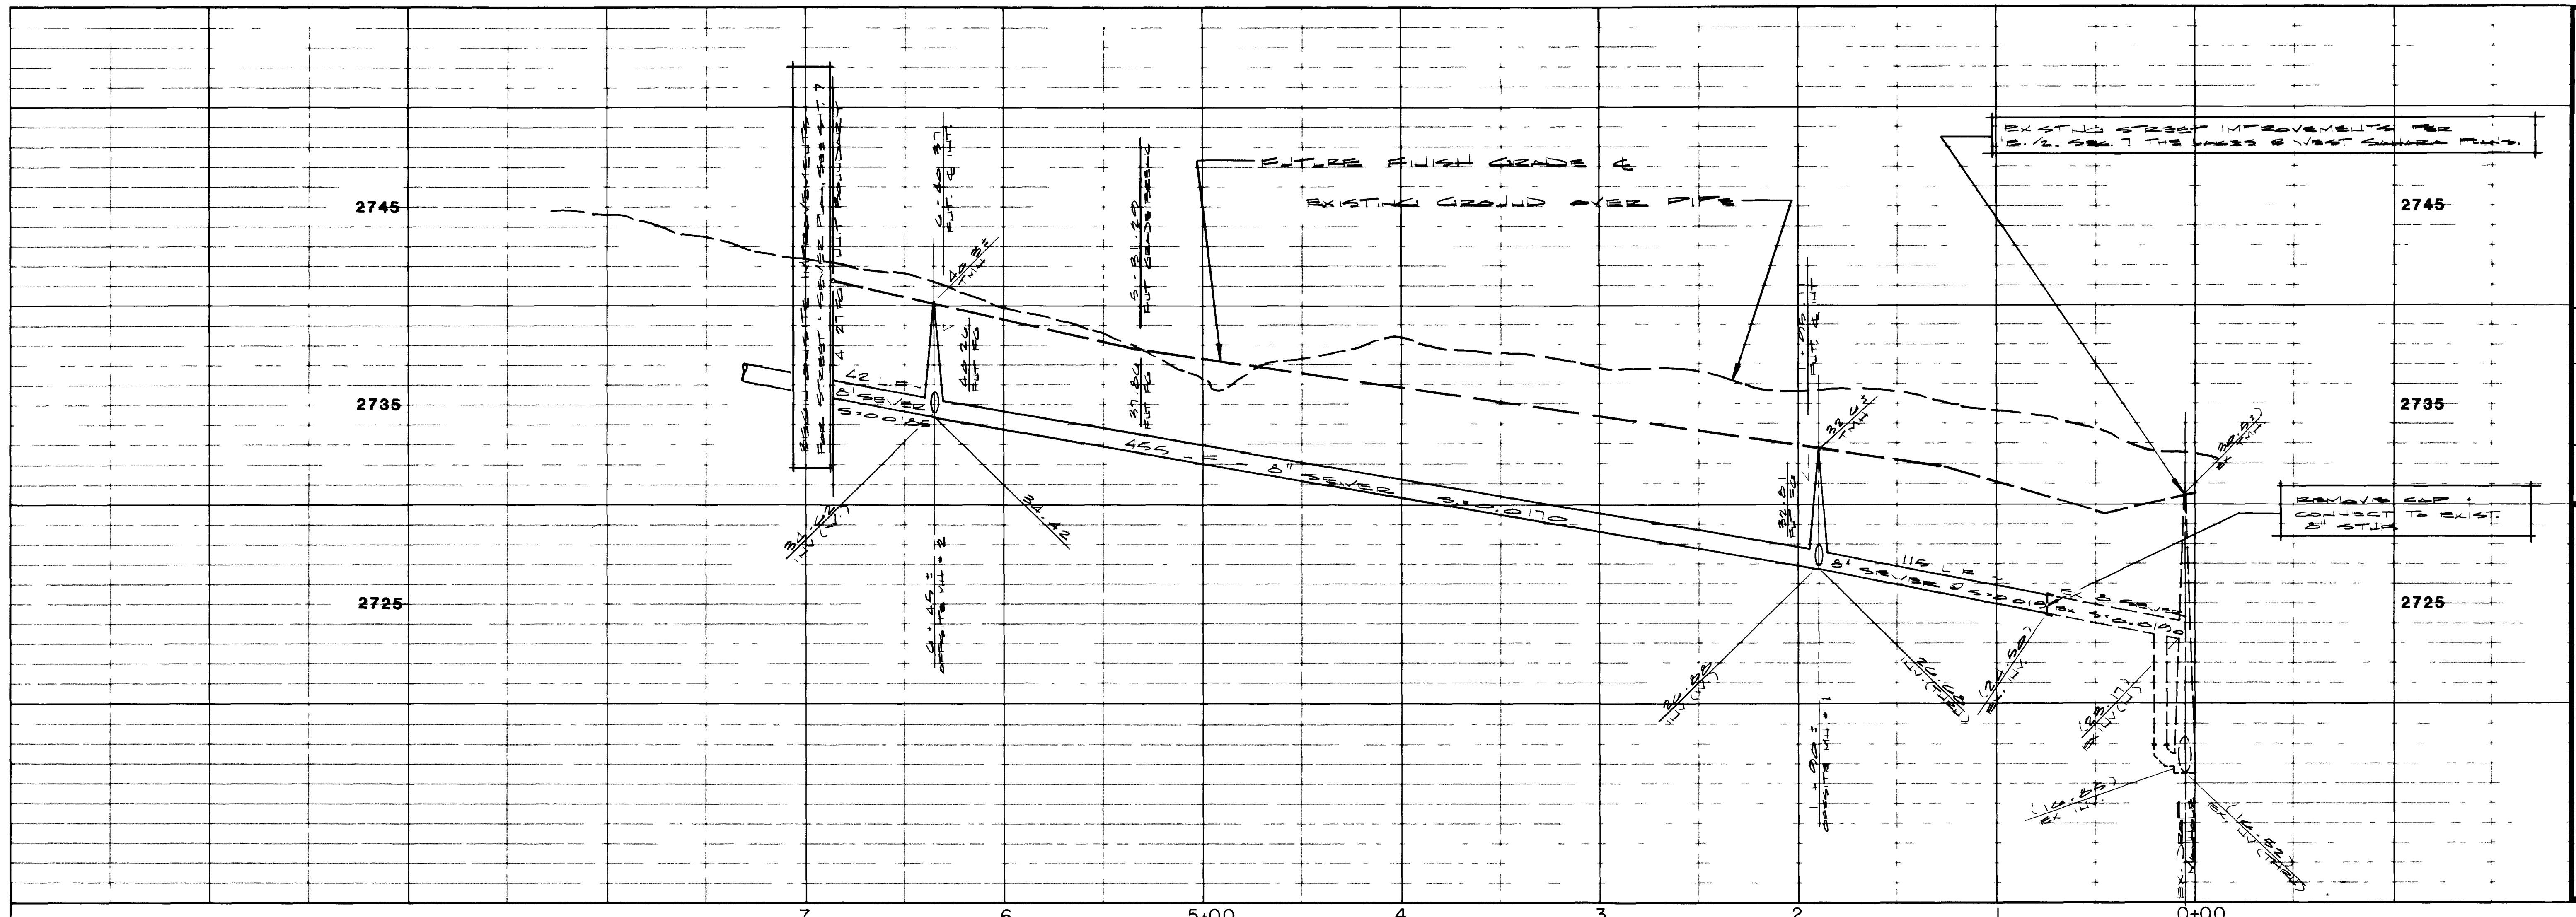


REVISION		DATE	BY	REVISION
1	8-3-87	TB	8-3-87	CORRECTIONS PER CLY
2	8-3-87	AC	8-3-87	REVISIONS PER CLY

ESI ENGINEERS & SURVEYORS INC.
7018 W. CHARLESTON BLVD. LAS VEGAS, NEVADA 89117 702 263 1415

SUBMITTED BY: *Paul E. Hutton* 5/21/87

CURVE DATA TABLE

STATION	Δ	E	T	Δ
1	43° 40' 05"	180.00	37.10	72.12
2	43° 40' 05"	150.00	31.50	63.91
3	43° 40' 05"	200.00	32.81	63.33
4	91° 57' 35"	300.00	48.15	31.04
5	88° 02' 25"	30.00	40.00	25.00

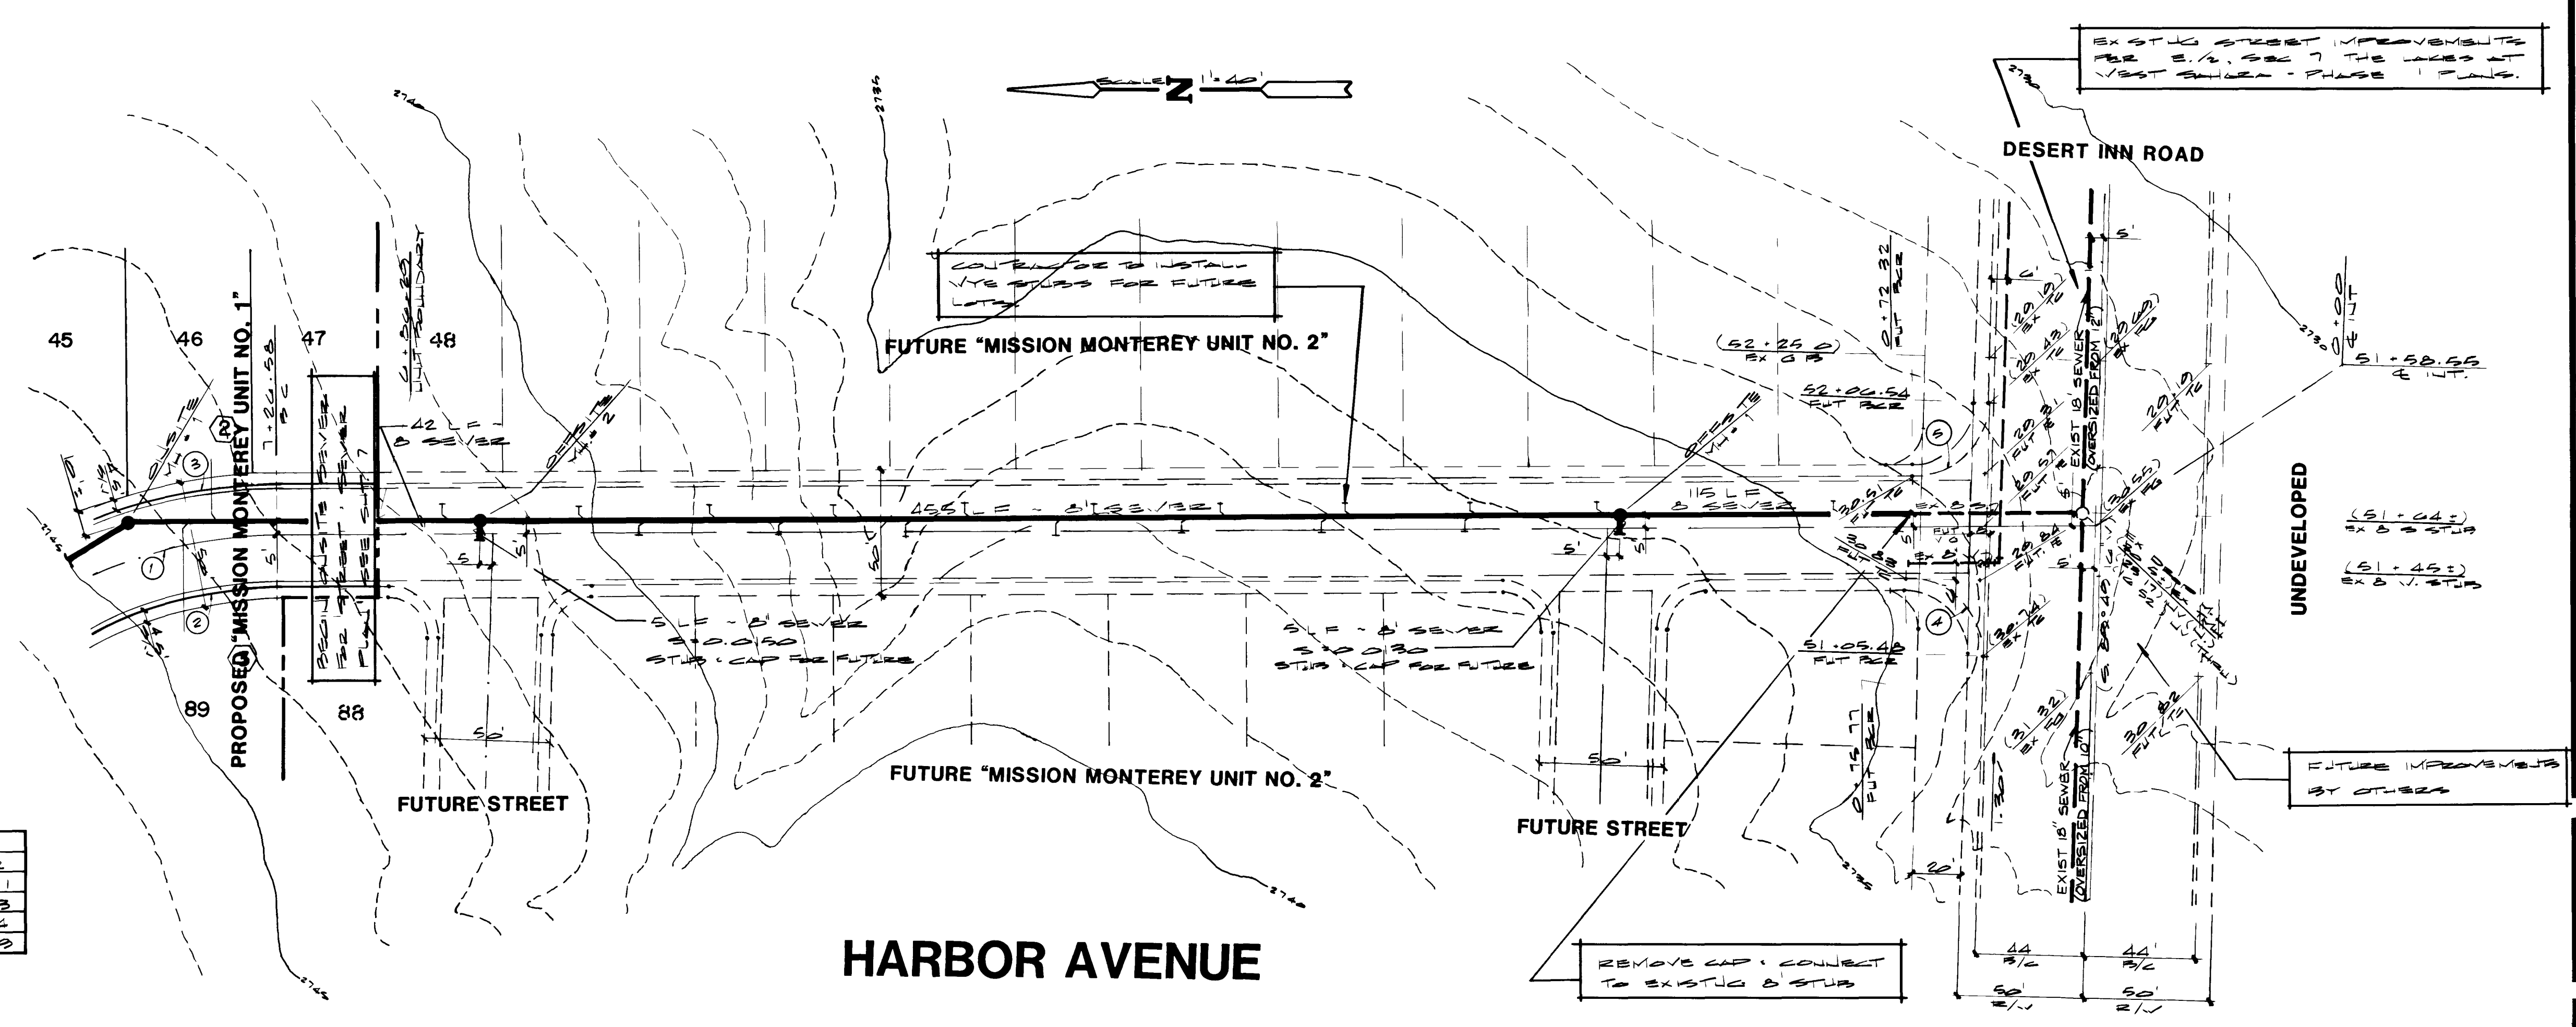

TITLE	OFFSITE SEWER PLAN & PROFILE (HARBOR AVENUE)
PROJECT	MISSION MONTEREY UNIT NO. 1
WO NO	4098
BY	P. L. G.
DATE	5/87
SCALE	HORIZONTAL 1" = 40' VERTICAL 1" = 4'
SHEET	11
OF 15 SHEETS	

4721

1-8-33

307Y-2175-1

