


DATE LENGTH ON ORIGINAL
DRAWING EQUALS ONE INCH

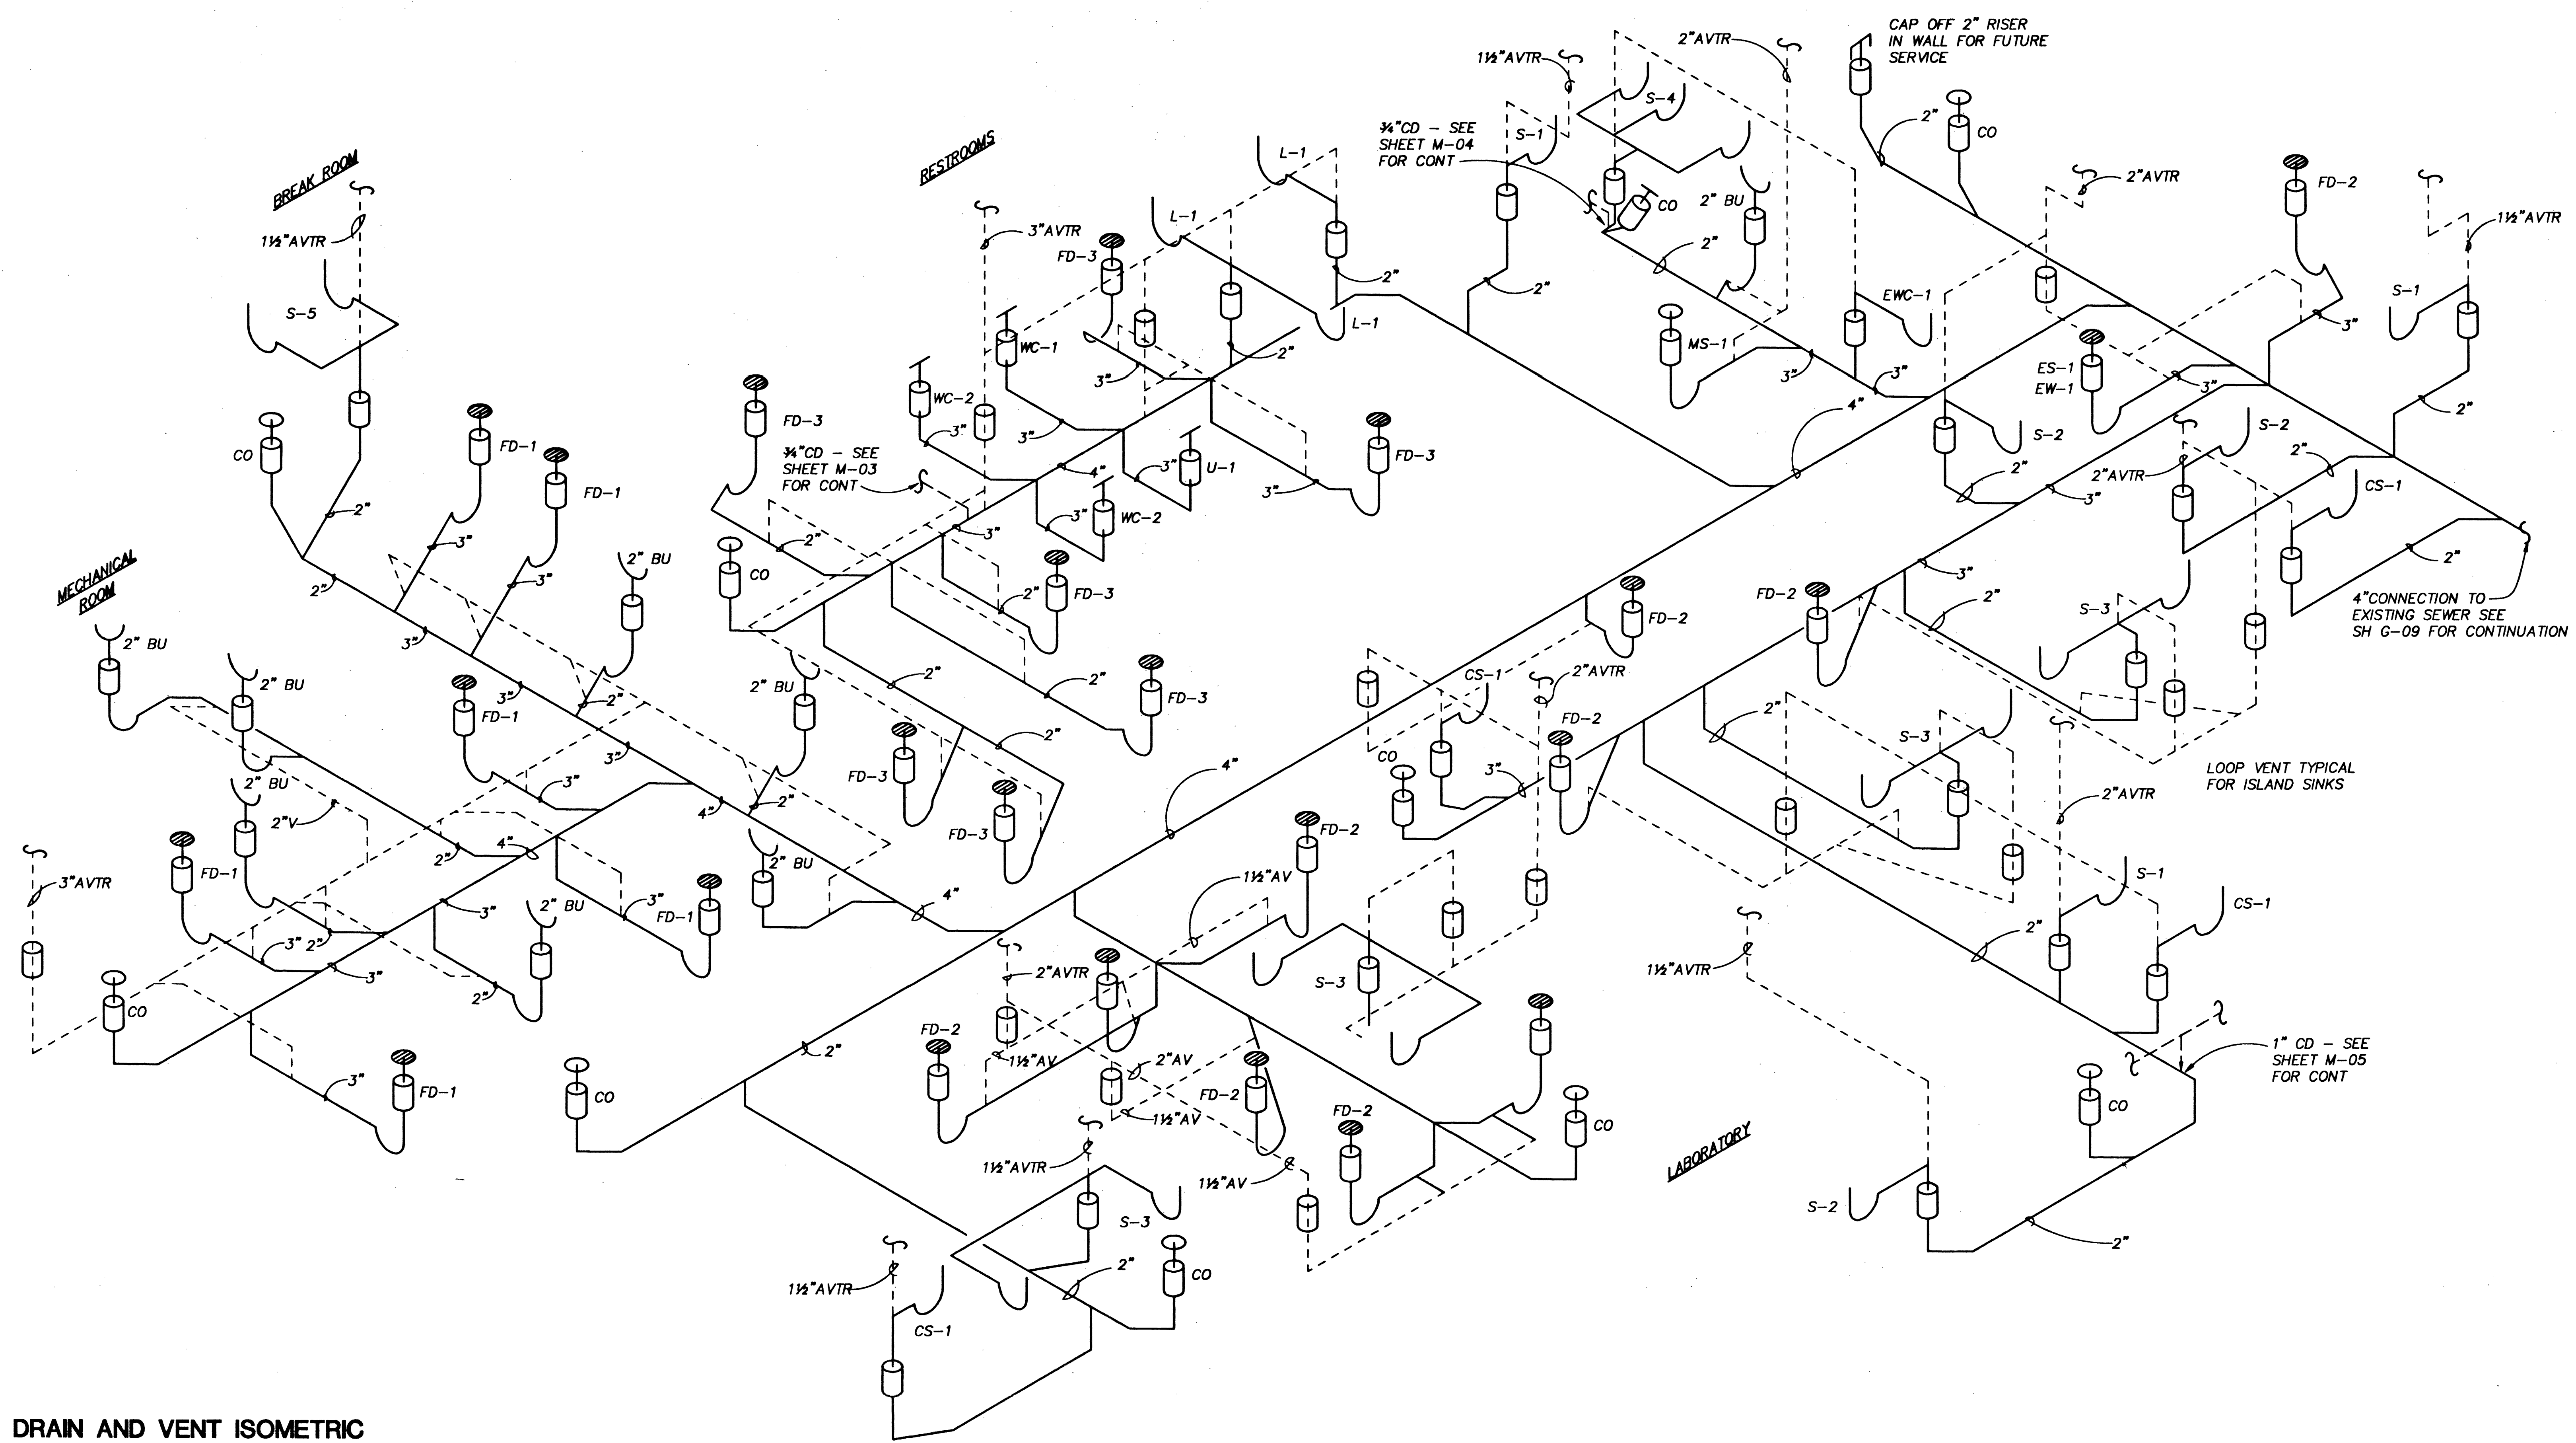

DRAIN AND VENT ISOMETRIC

NTS



HDR Engineering, Inc.

7	ISSUED FOR CONSTRUCTION	11/27/91	MWB	MJH	PSC	DAP
1	ADDENDUM	6/19/91	BAD	MJH	GPC	DAP
NO.	DESCRIPTION	DATE	DRAWN	CHECKED	REVIEWED	PROJECT MGR.

Project Manager	DAVID A. PIVETTI
Architect	UAC/Process
Civil	Mechanical
Electrical	Structural
Drawn By	M. BOYLE

City of Las Vegas
**Water Pollution Control Facility
Nitrification / Filtration Facilities**
Contract 14
LABORATORY

**LABORATORY
PLUMBING SCHEMATICS**

Date	AUGUST 1991	Project No.	00120-081-141	Drawing No.	M-09	Issue	9/
Scale	NONE				3/11/95	7	

11/15/91
30694

