


6
1
5
4
3
2
D
C
B
A

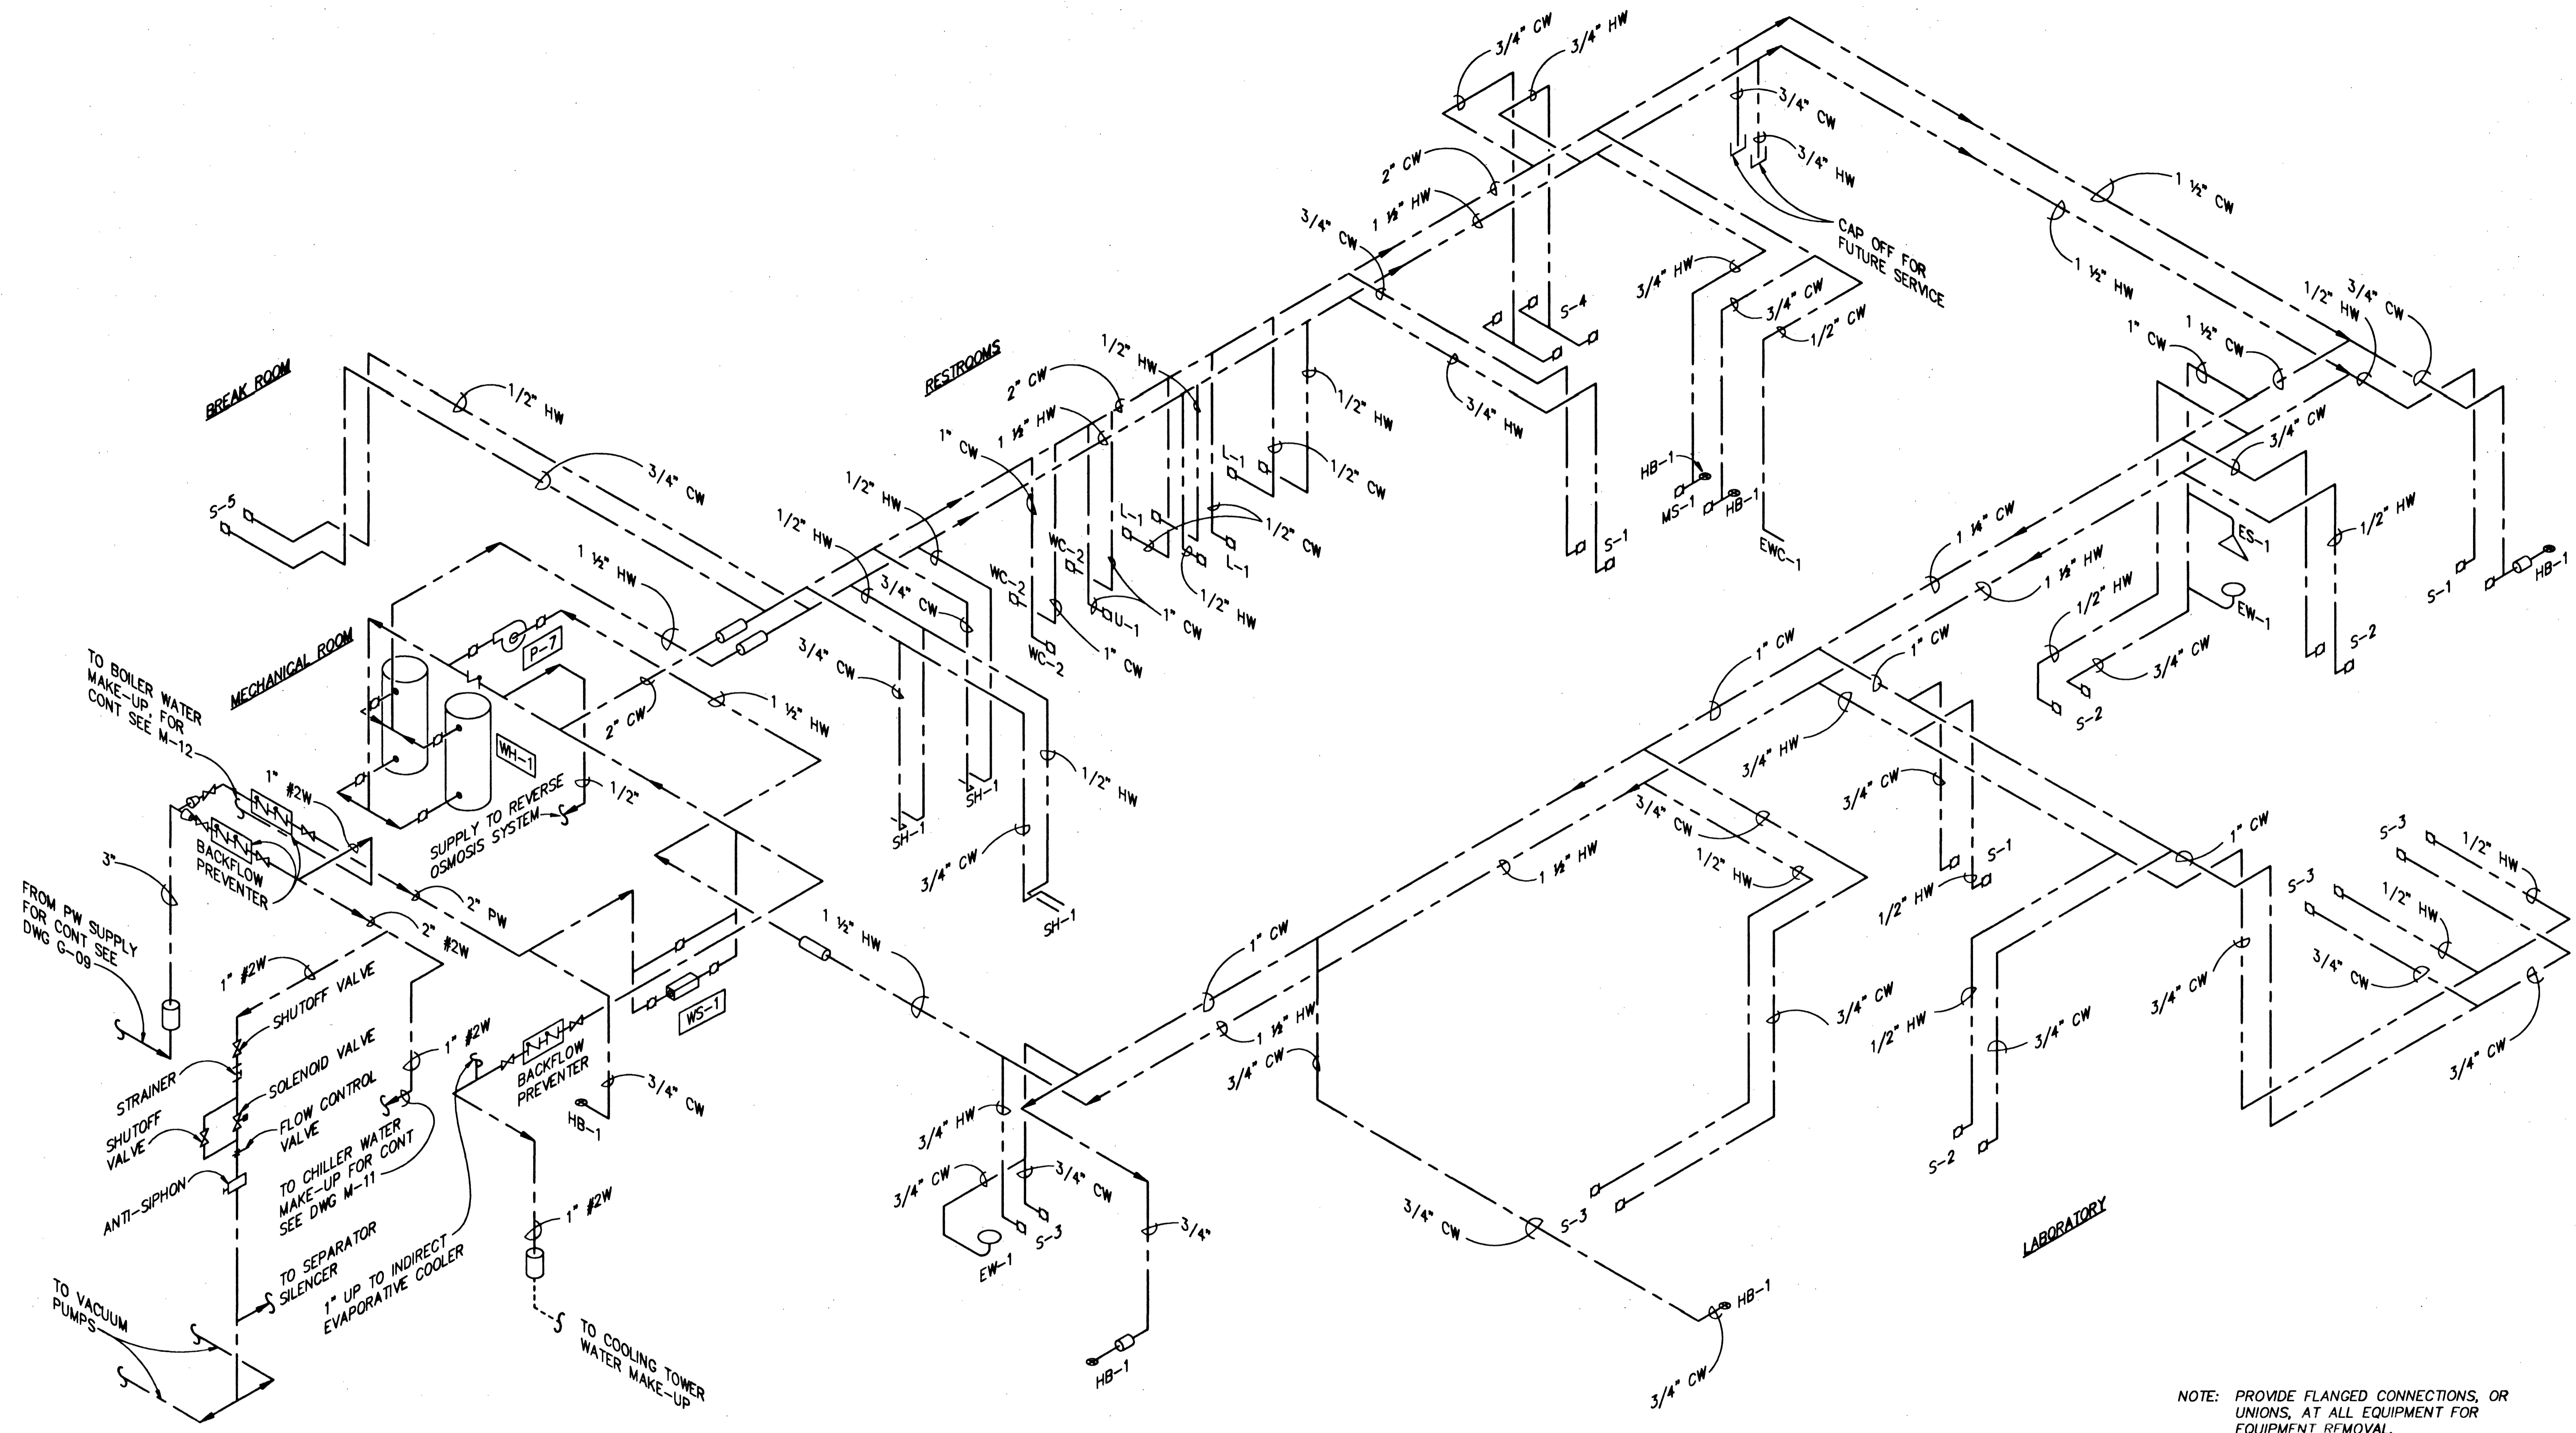

NOTE: PROVIDE FLANGED CONNECTIONS, OR UNIONS, AT ALL EQUIPMENT FOR EQUIPMENT REMOVAL.

WATER ISOMETRIC

NTS



HDR Engineering, Inc.

Issue No.	Description	Date	Drawn	Checked	Reviewed	Project Mgr.
7	ISSUED FOR CONSTRUCTION	11/27/91	MWB	MJH	PSC	DAP
1	ADDENDUM	6/19/91	BAD	MJH	GPC	DAP


Project Manager	DAVID A. PIVETTI
Architect	TBC/Process
Civil	Mechanical
Electrical	TK/PSC
	Structural
Drawn By	M. BOYLE

City of Lakewood
**Water Pollution Control Facility
 Nitrification / Filtration Facilities**
**Contract 14
 LABORATORY**

**LABORATORY
 PLUMBING SCHEMATICS**

Date	AUGUST 1991	Project No.	00120-081-141	Drawing No.	M-10	Issue	7
Scale	NONE				311.45		

30695

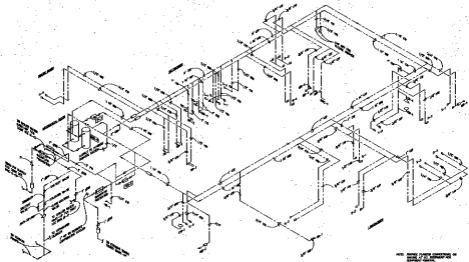

WATER BOILER

SEE OTHER PLANS FOR DETAILS OF
WATER BOILER

HR

NO.	DATE	BY	CHKD.	APP.

NO.	DATE	BY	CHKD.	APP.

City of Los Angeles
Water Supply, Sewer, Public
Works and Street Lighting
DEPARTMENT OF
PUBLIC WORKS

PLANNING DEPARTMENT			
PROJECT NO.	DATE	SCALE	BY