

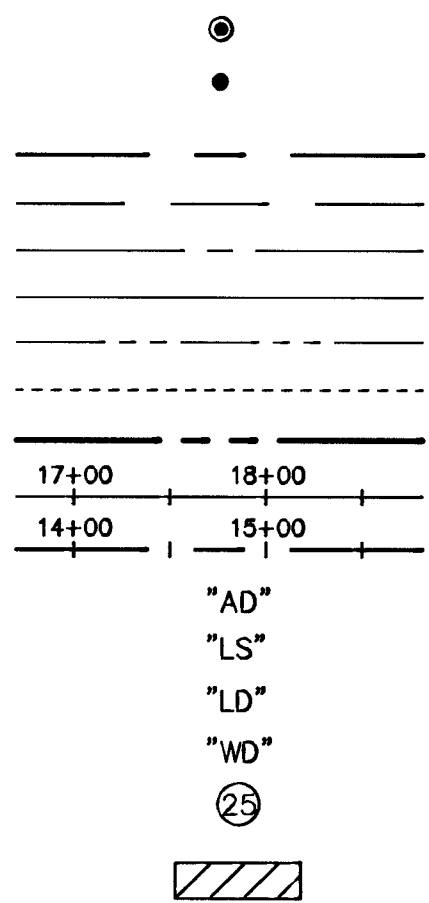


LEGEND

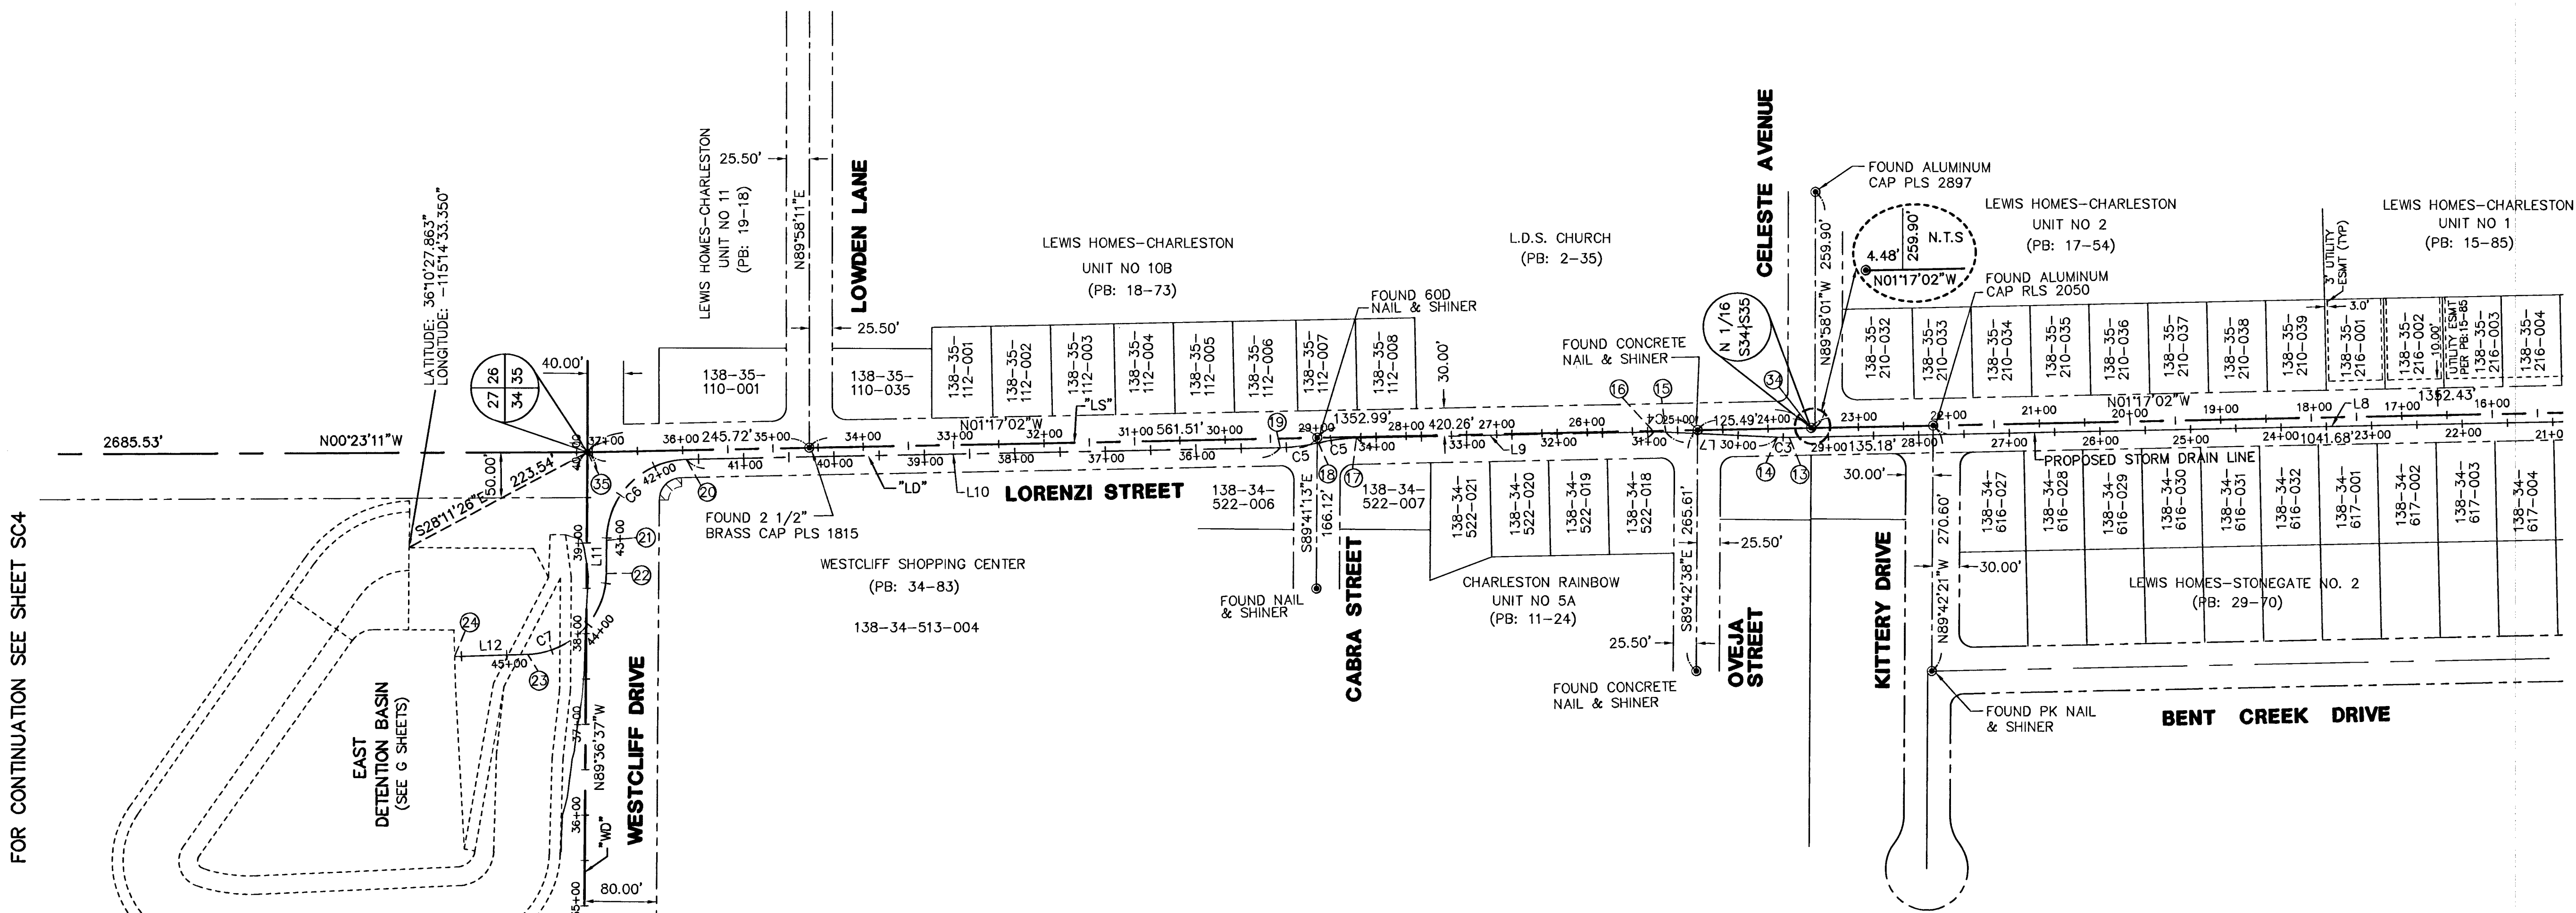

FOUND MONUMENT AS INDICATED
SET 5/8" REBAR AND ALUMINUM
CAP PLS 9047
SECTION LINE
QUARTER SECTION LINE
SIXTEENTH SECTION LINE
PROPERTY LINE
EXISTING RIGHT-OF-WAY
EASEMENT LINE
PROPOSED RIGHT-OF-WAY
STORM DRAIN CENTERLINE AND STATIONING
STREET CENTERLINE AND STATIONING
ALTA DRIVE ALIGNMENT
LORENZI STREET ALIGNMENT
LORENZI STORM DRAIN ALIGNMENT
WESTCLIFF DRIVE ALIGNMENT
TABLE REFERENCE NUMBER
AREA OF AUTHORIZATION TO
ENTER PROPERTY (A.E.P.)

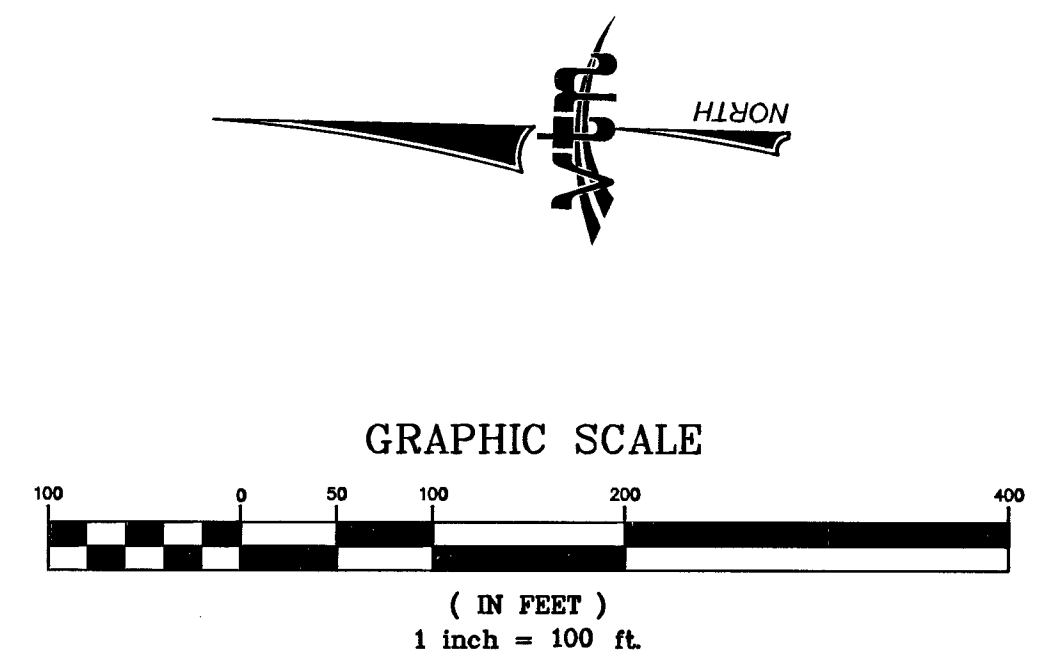

NOTE

1) SEE SHEET SC1 FOR CURVE, LINE, RADIAL LINE AND COORDINATE TABLES.

115196

Call before you Dig
1-702-227-2929
NEVADA POWER ENVIRONMENT AND
SAFETY SERVICES DEPARTMENT

Call before you Dig
1-800-227-2800
CLARK COUNTY TRAFFIC OPERATIONS
1-702-455-7544

PUBLIC WORKS DEPARTMENT
400 E. STEWART AVE.
LAS VEGAS, NV 89101
702-228-6272

SURVEY CONTROL PLAN III
LORENZI STREET
"LD" 21+00.00 TO 45+60.26

MEADOWS ALTA PARALLEL PROJECT
PHASE II

DRAWN BY: KAK NOV. 10, 2008
DESIGNED BY: NOV. 10, 2008
CHECKED BY: NOV. 10, 2008
PROJECT NO: SCALE HORIZ. 1"=100'
VERT. N/A

PROFESSIONAL LAND SURVEYOR
JASON C. FACKRELL
NOV. 10, 2008
11-19-08

SHEET
SC3
OF 120 SHEETS
DRAWING NO.
327V261

H#11545