


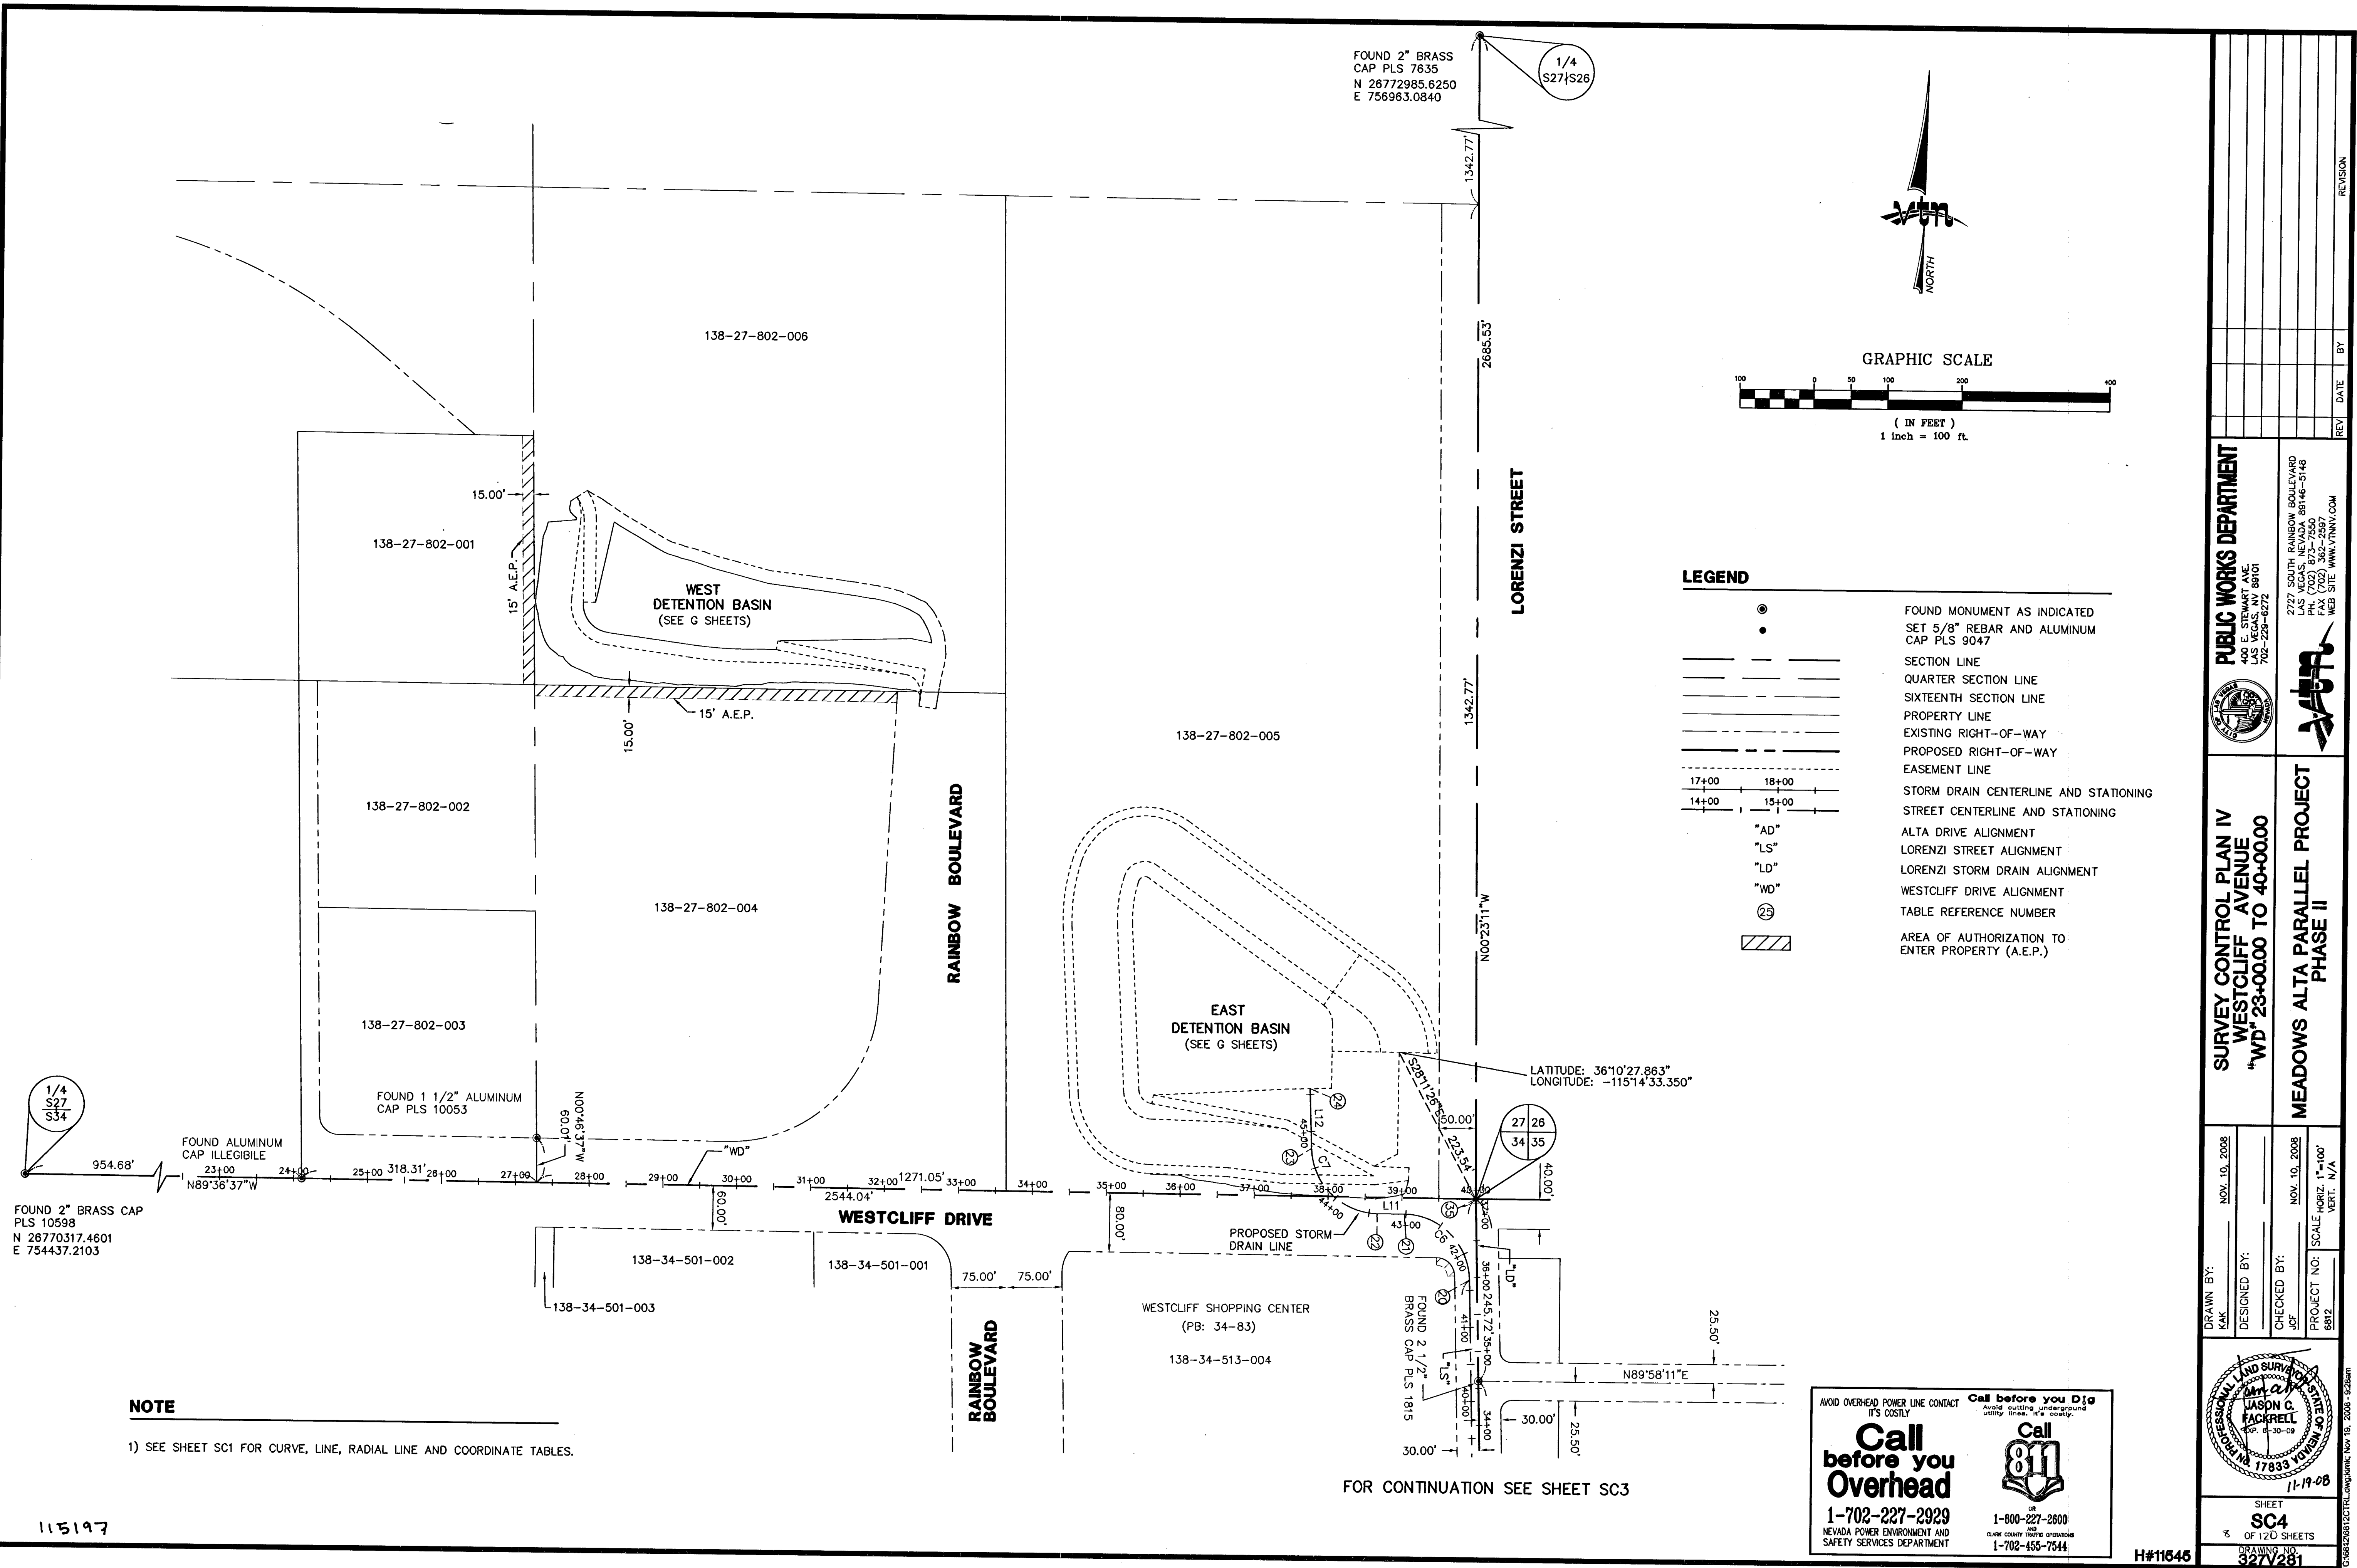

FOUND 2" BRASS CAP
PLS 10598
N 26770317.4601
E 754437.2103

NOTE

1) SEE SHEET SC1 FOR CURVE, LINE, RADIAL LINE AND COORDINATE TABLES.

Call before you Dig
1-702-227-2929
NEVADA POWER ENVIRONMENT AND SAFETY SERVICES DEPARTMENT

Call before you Dig
1-800-227-2800
NEVADA POWER ENVIRONMENT AND SAFETY SERVICES DEPARTMENT

PUBLIC WORKS DEPARTMENT		SURVEY CONTROL PLAN IV WESTCLIFF AVENUE "WD" 23+00.00 TO 40+00.00		MEADOWS ALTA PARALLEL PROJECT PHASE II	
NOV. 10, 2008	NOV. 10, 2008	NOV. 10, 2008	NOV. 10, 2008	NOV. 10, 2008	NOV. 10, 2008
DESIGNED BY:	DESIGNED BY:	CHECKED BY:	CHECKED BY:	PROJECT NO:	SCALE: HORIZ. 1"=100'
8812	8812	8812	8812	8812	VERT. N/A
DRAWN BY:		SHEET		DRAWING NO.	
KAK		SC4		327/281	
OF 120 SHEETS		H#11645		11-19-08	