
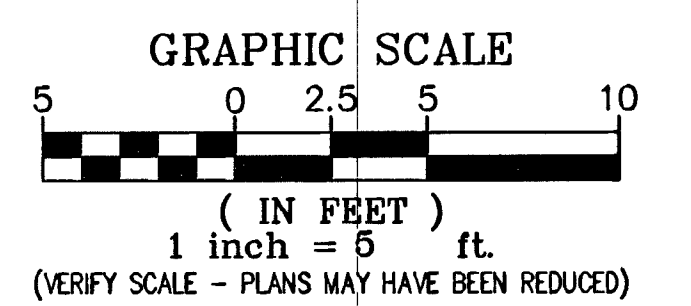


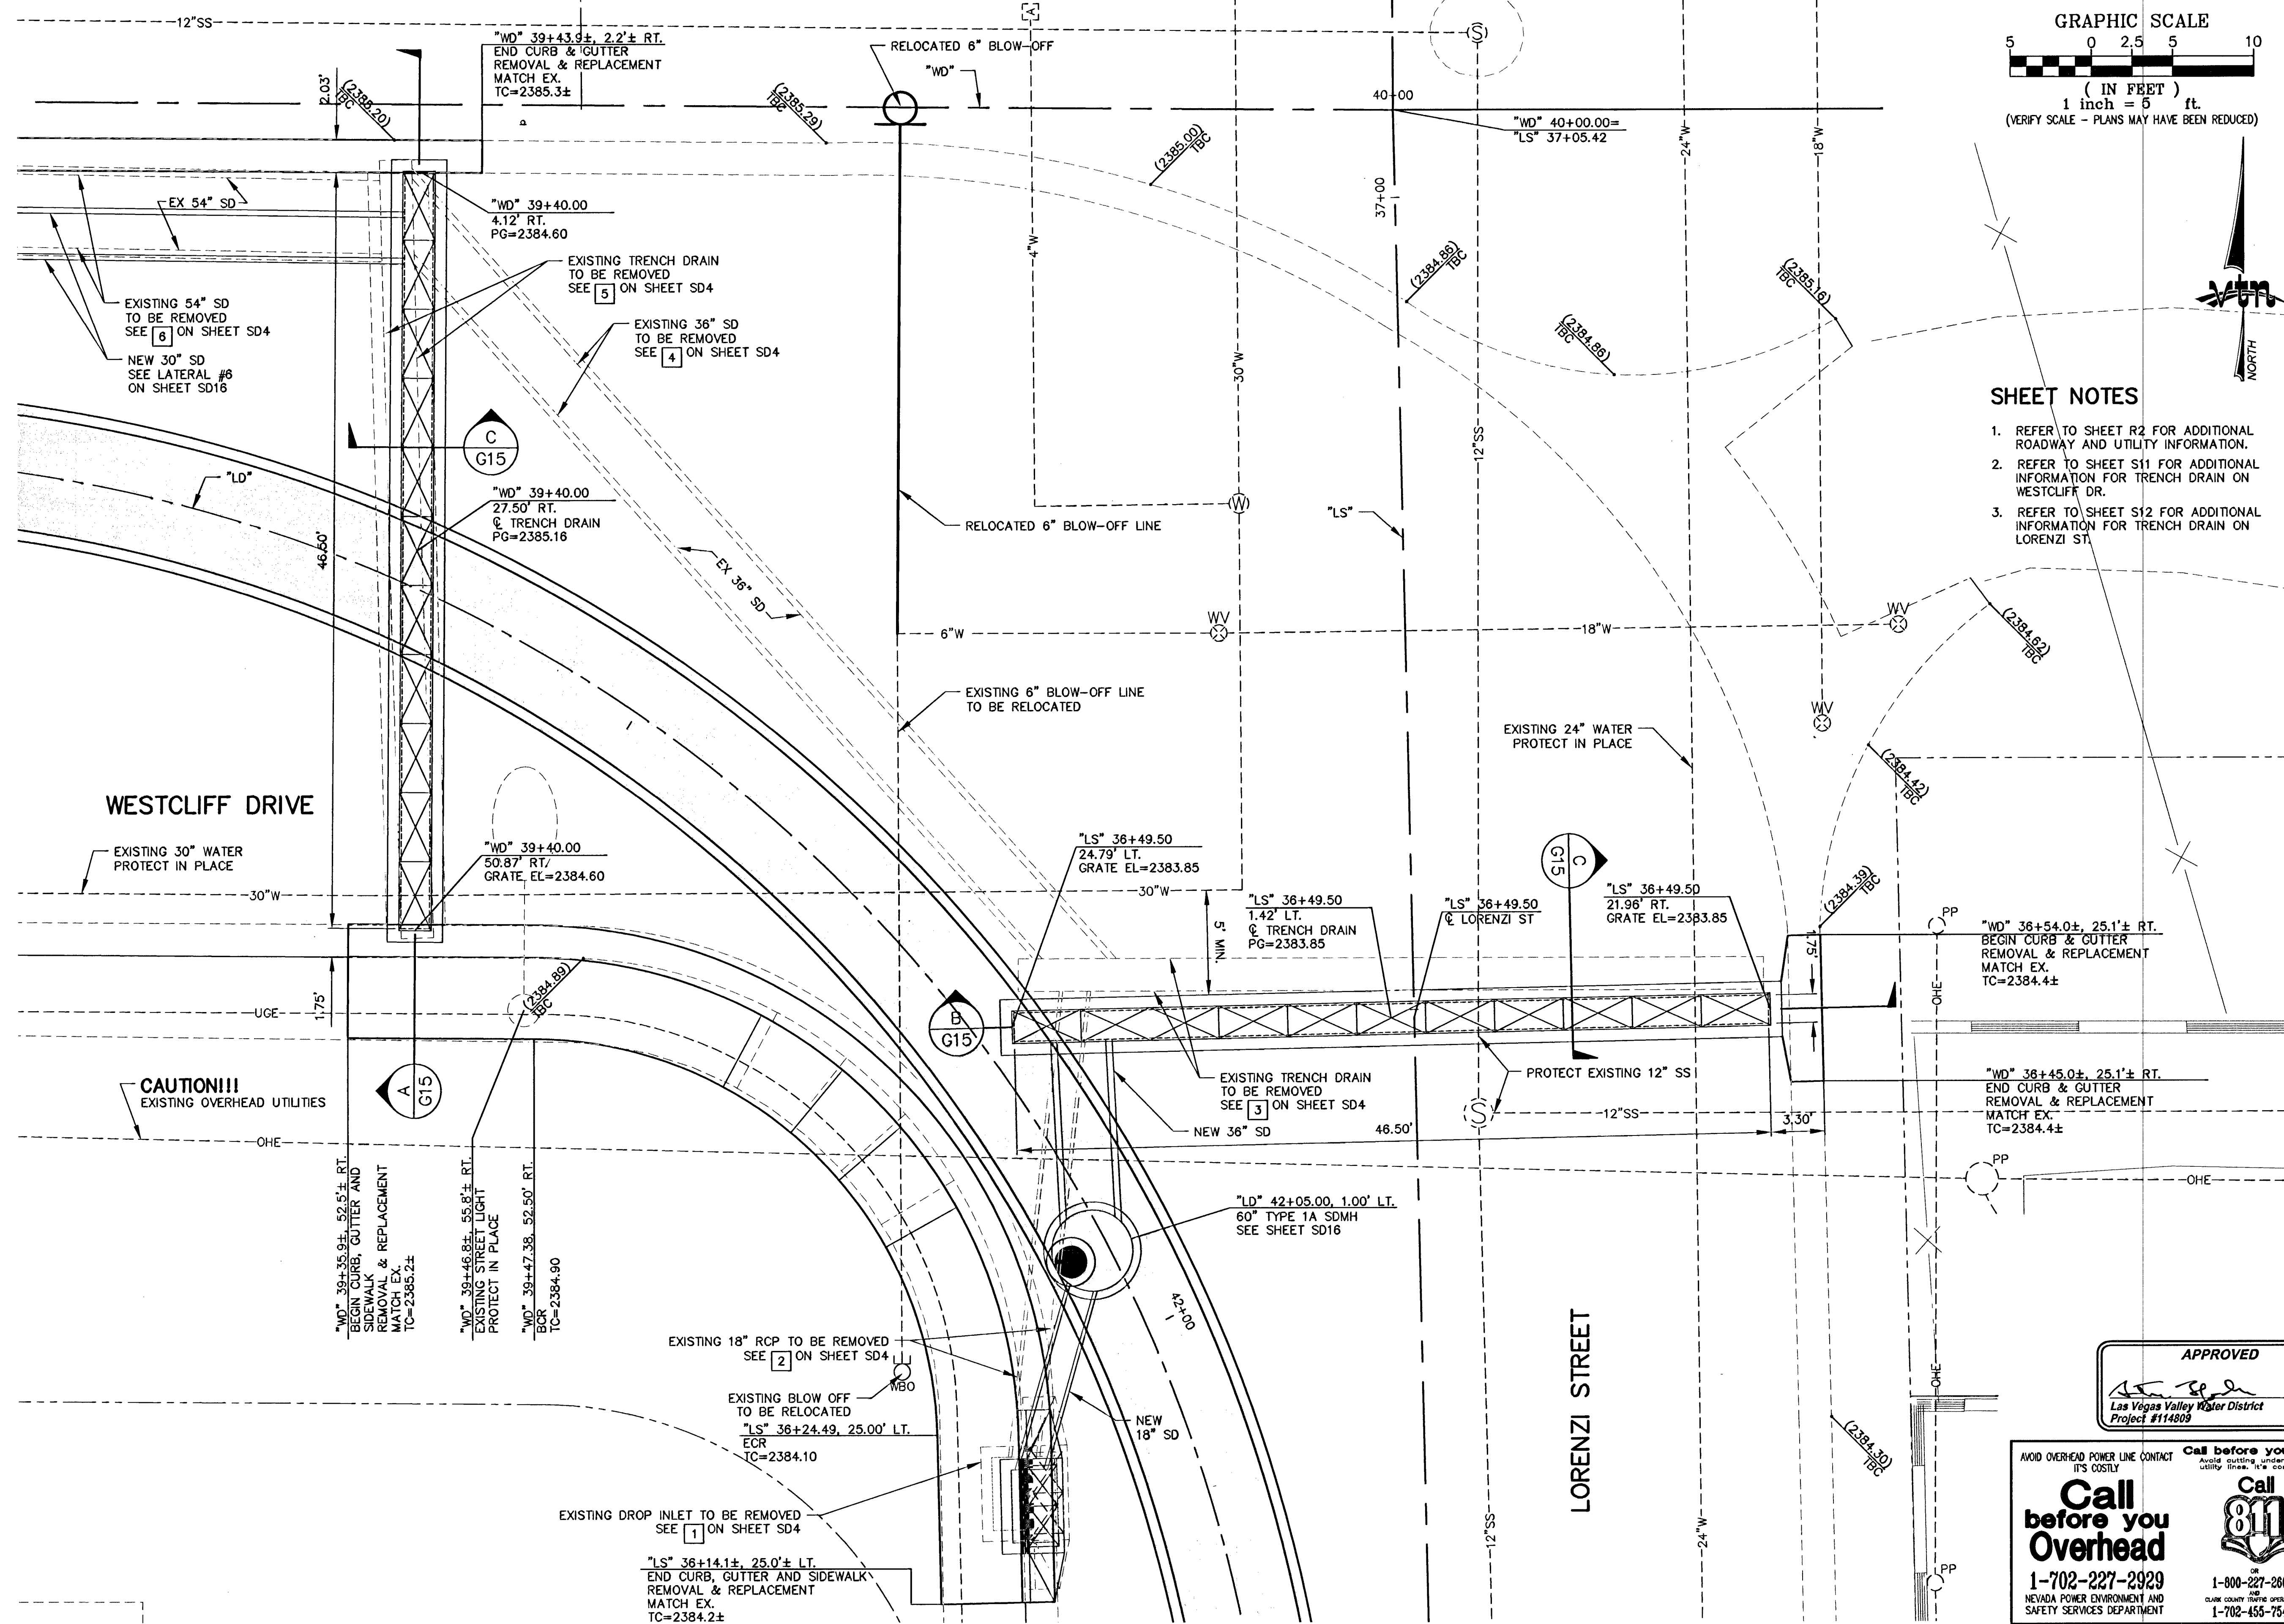

SHEET NOTES

1. REFER TO SHEET R2 FOR ADDITIONAL ROADWAY AND UTILITY INFORMATION.
2. REFER TO SHEET S11 FOR ADDITIONAL INFORMATION FOR TRENCH DRAIN ON WESTCLIFF DR.
3. REFER TO SHEET S12 FOR ADDITIONAL INFORMATION FOR TRENCH DRAIN ON LORENZI ST.

DEPARTMENT OF PUBLIC WORKS		WESTCLIFF DRIVE & LORENZI STREET TRENCH DRAIN INLET LAYOUT DETAILS		MEADOWS ALTA PARALLEL PROJECT PHASE II	
400 E. STEWART AVE. LAS VEGAS, NV 89101 702-228-6272		2727 SOUTH RAINBOW BOULEVARD LAS VEGAS, NEVADA 89146-5148 PH. (702) 973-7550 FAX (702) 973-7550 WEB SITE WWW.VTNV.COM		PROJECT NO. 114809 SCALE: HORIZ. 1"=5' VERT. NONE	
DRAWN BY: WEM	DESIGNED BY: VTN	CHECKED BY: JNC	NOV 10, 2008		
APPROVED <i>[Signature]</i> Las Vegas Valley Water District Project #114809			NOV 10, 2008		
PROFESSIONAL ENGINEER-STATE OF NEVADA JEFFREY N. GRIEST EXP. 06-30-08 CIVIL No. 1768 1/10/08			SHEET G14 47 OF 120 SHEETS DRAWING NO. 327/261		