


**SECTION A-A**  
EAST DETENTION BASIN  
SECTION ALONG EXISTING ON-RAMP

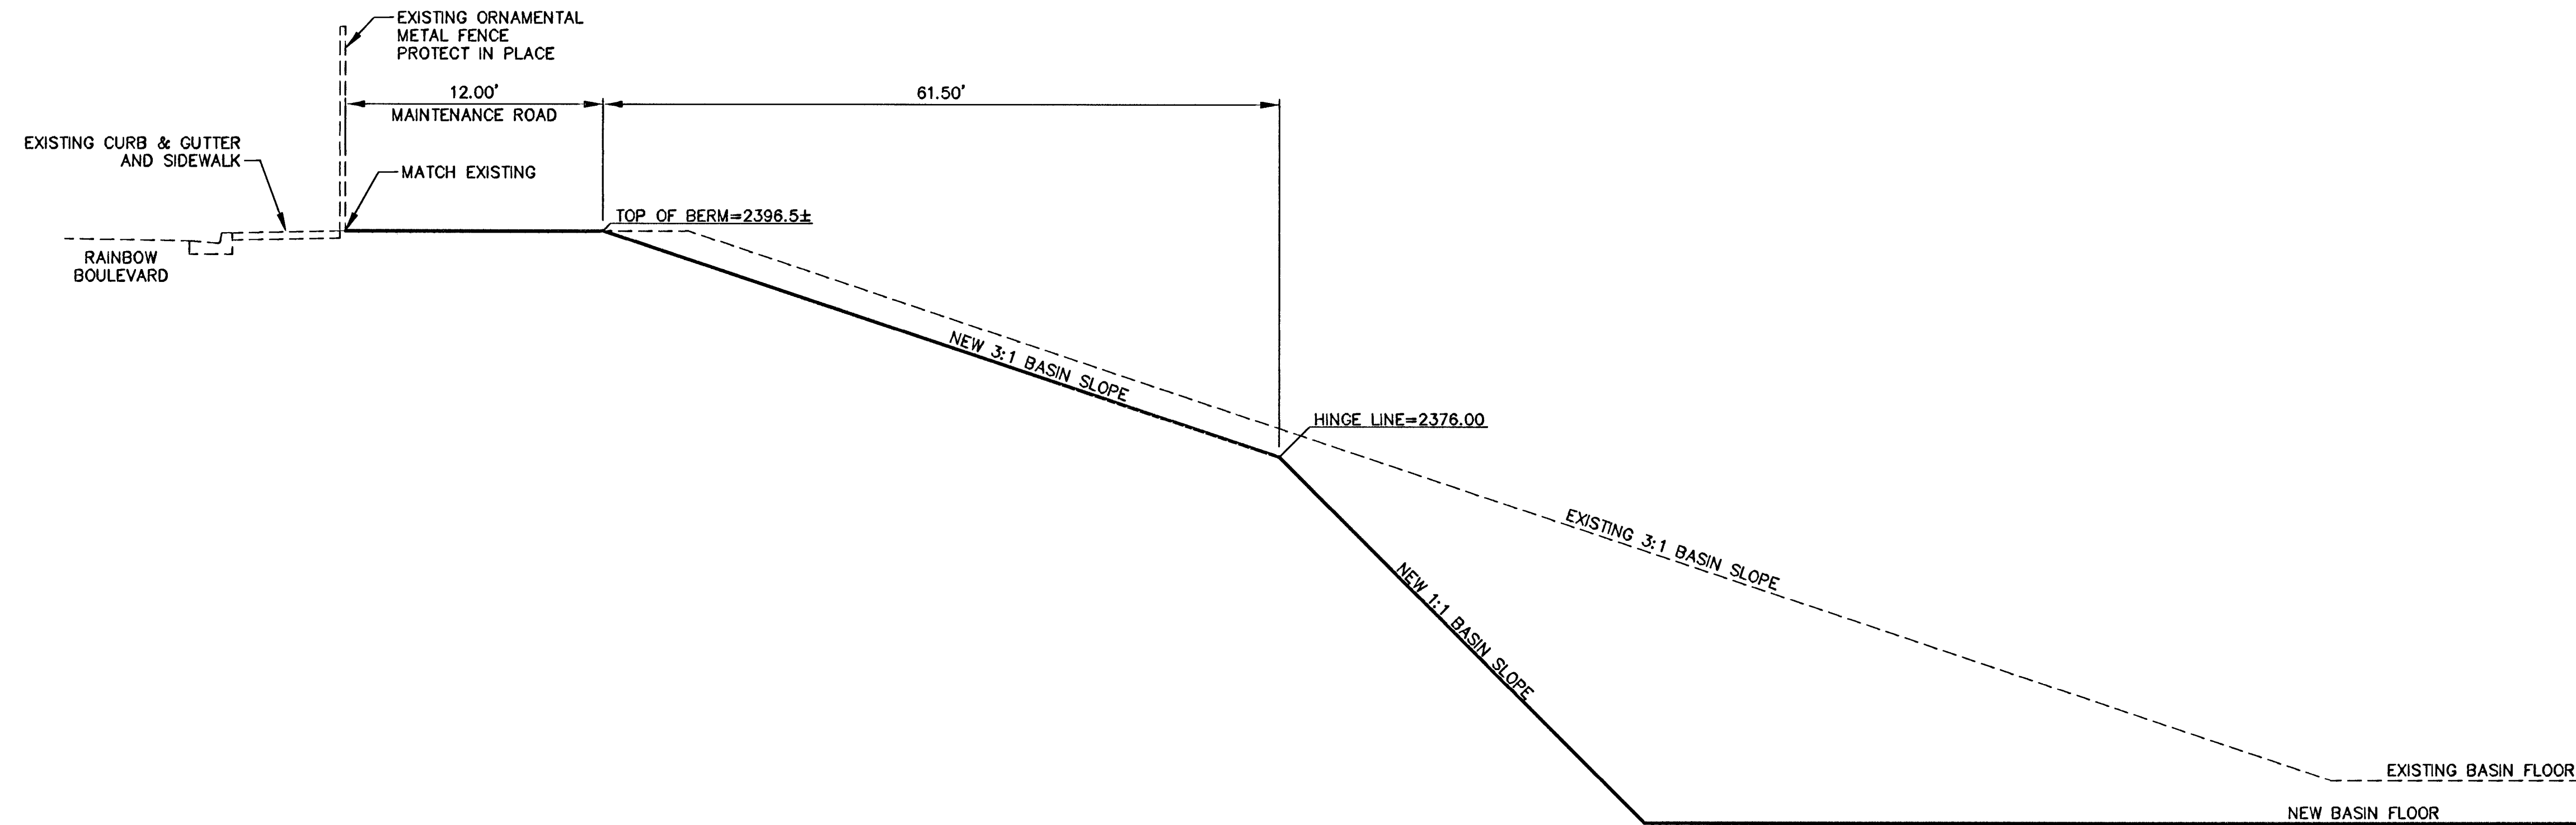

**SECTION B-B**  
EAST DETENTION BASIN  
SECTION ALONG RAINBOW BOULEVARD

AVOID OVERHEAD POWER LINE CONTACT  
IT'S COSTLY

Call before you Dig  
Avoid cutting underground utility lines. It's costly.

Call 811

1-702-227-2929  
NEVADA POWER ENVIRONMENT AND SAFETY SERVICES DEPARTMENT

OR  
1-800-227-2600  
CLARK COUNTY TRAFFIC OPERATIONS  
1-702-455-7544

<p>DEPARTMENT OF PUBLIC WORKS 400 E. STEWART AVE. LAS VEGAS, NV 89101 702-229-6272</p>		<p>2727 SOUTH RAINBOW BOULEVARD LAS VEGAS, NEVADA 89146-3148 PH: (702) 973-7550 FAX: (702) 362-7597 WEB SITE: WWW.M&amp;P.COM</p>	
<p><b>BASIN CROSS SECTIONS</b></p>		<p><b>MEADOWS ALTA PARALLEL PROJECT PHASE II</b></p>	
<p>DRAWN BY: JAM</p>	<p>DESIGNED BY: VIN</p>	<p>CHECKED BY: JMC</p>	<p>PROJECT NO: SCALE SB/E</p>
<p>NOV. 10, 2008</p>	<p>NOV. 10, 2008</p>	<p>NOV. 10, 2008</p>	<p>HORIZ. NONE VERT. NONE</p>
<p>PROFESSOR OF CIVIL ENGINEERING STATE OF NEVADA <b>JEFFREY M. GRIEST</b> EXP. 08-30-08 No. 17168</p>		<p>SHEET <b>G5</b> 38 OF 120 SHEETS</p>	
<p>H#11646</p>		<p>DRAWING NO. <b>327V261</b></p>	