



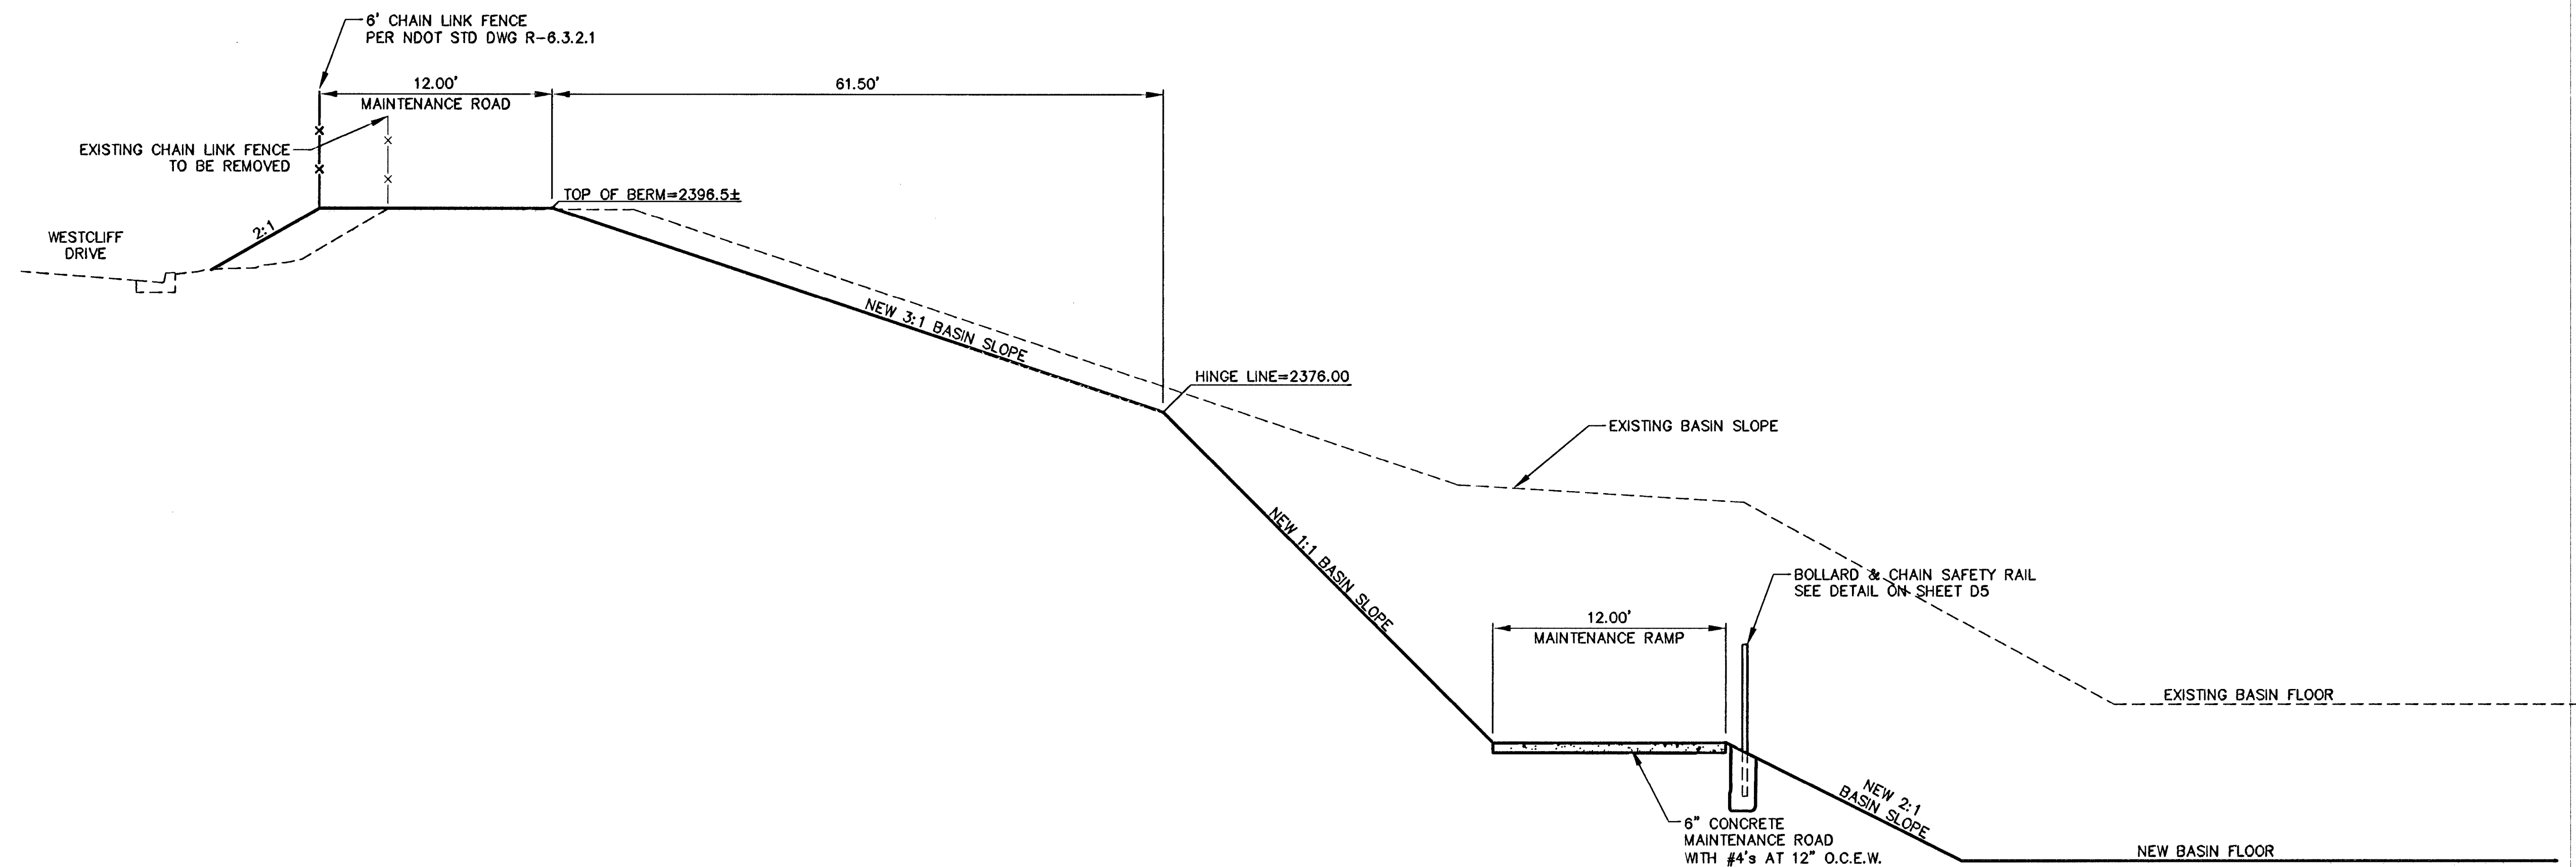

SECTION C-C
EAST DETENTION BASIN
SECTION ALONG WESTCLIFF DRIVE

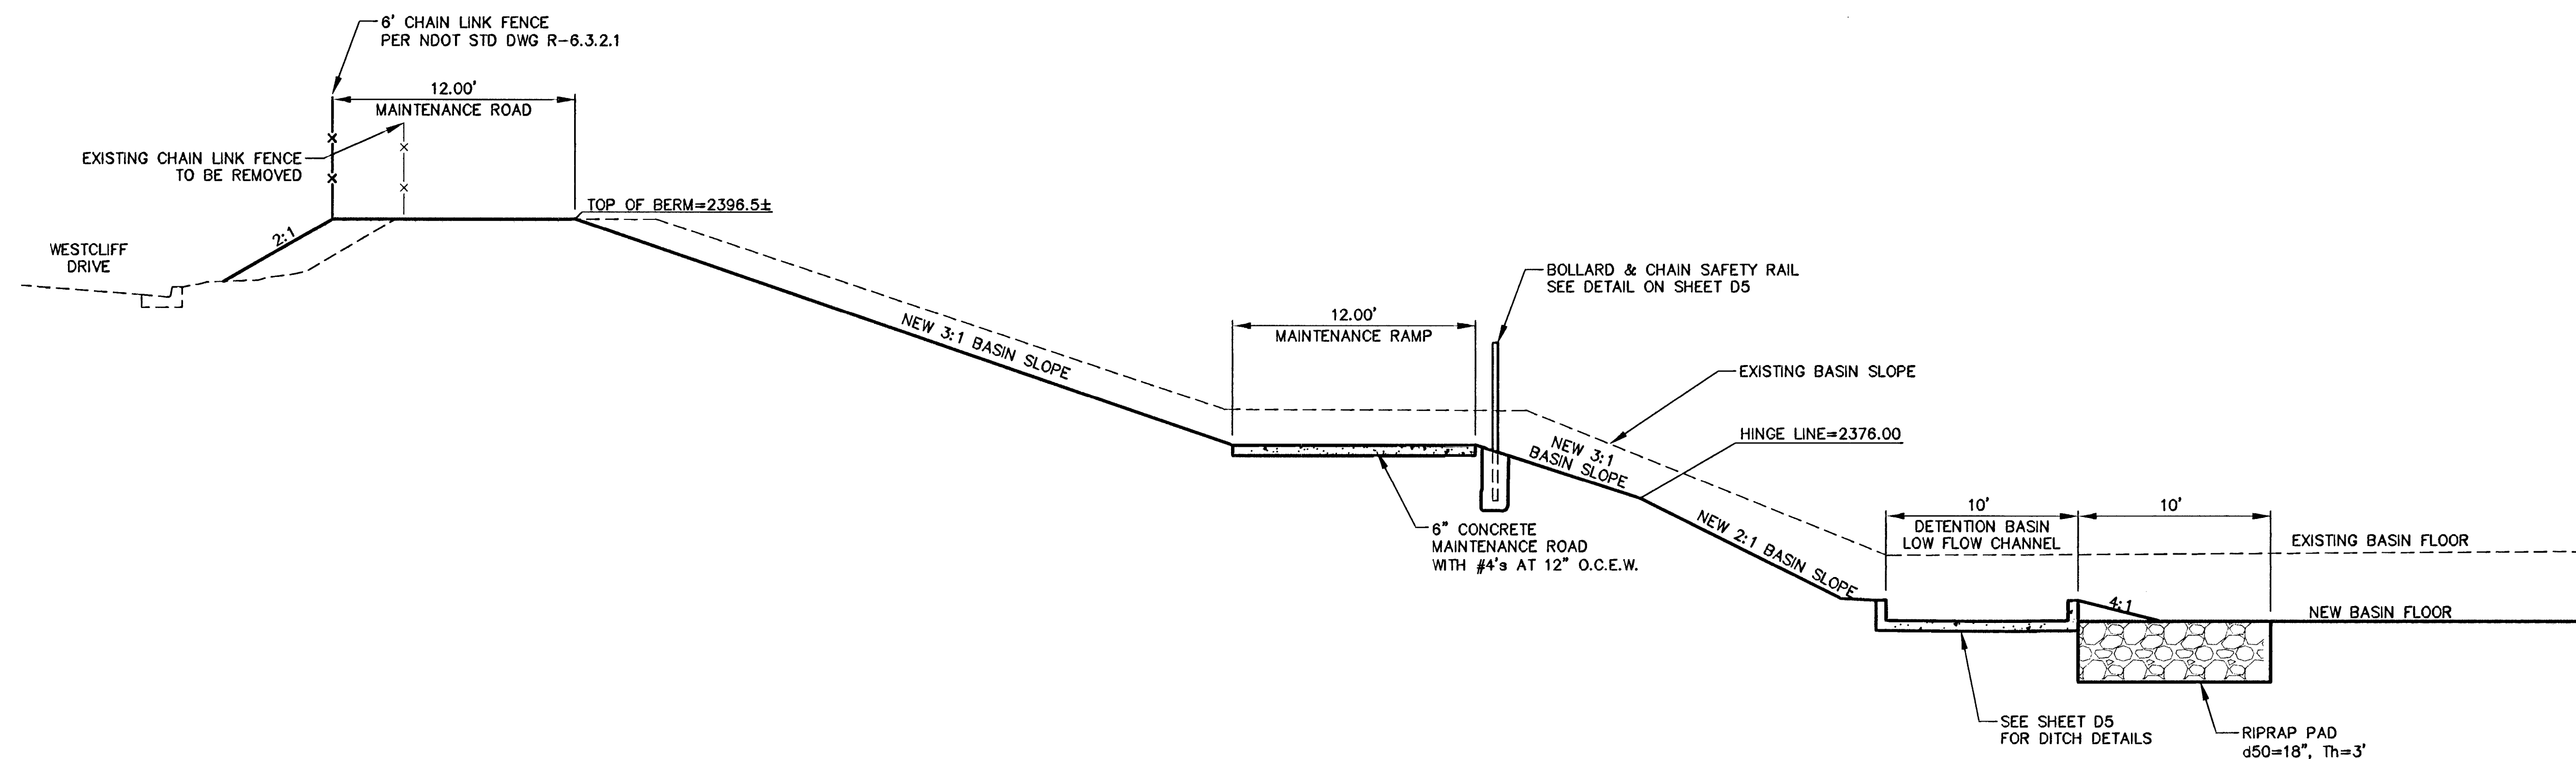

SECTION D-D
EAST DETENTION BASIN
SECTION ALONG WESTCLIFF DRIVE

**AVOID OVERHEAD POWER LINE CONTACT
IT'S COSTLY**

**Call
before you
Overhead**

1-702-227-2929

NEVADA POWER ENVIRONMENT
AND SAFETY SERVICES DEPARTMENT

Call before you Dig
Avoid cutting underground
utility lines. It's costly.

**Call
811**



OR
1-800-227-2600

CLARK COUNTY
NEDS AND THE OPERATIONS
1-702-455-7544

	DRAWN BY:		NOV 10, 2008			2727 SOUTH RAINBOW BOULEVARD SUITE 200 LAS VEGAS, NV 89146-5148 PH. (702) 875-7550 FAX (702) 362-2587 WEB SITE WWW.VINNV.COM	REV	DATE	BY	REVISION
	DESIGNED BY:		NOV 10, 2008							
	CHECKED BY:		NOV 10, 2008							
	PROJECT NO.: 5812		SCALE HORIZ NONE VERT. NONE							
SHEET G6 39 OF 120 SHEETS DRAWN BY 327/281				BASIN CROSS SECTIONS						
				MEADOWS ALTA PARALLEL PROJECT PHASE II						
				DEPARTMENT OF PUBLIC WORKS						