

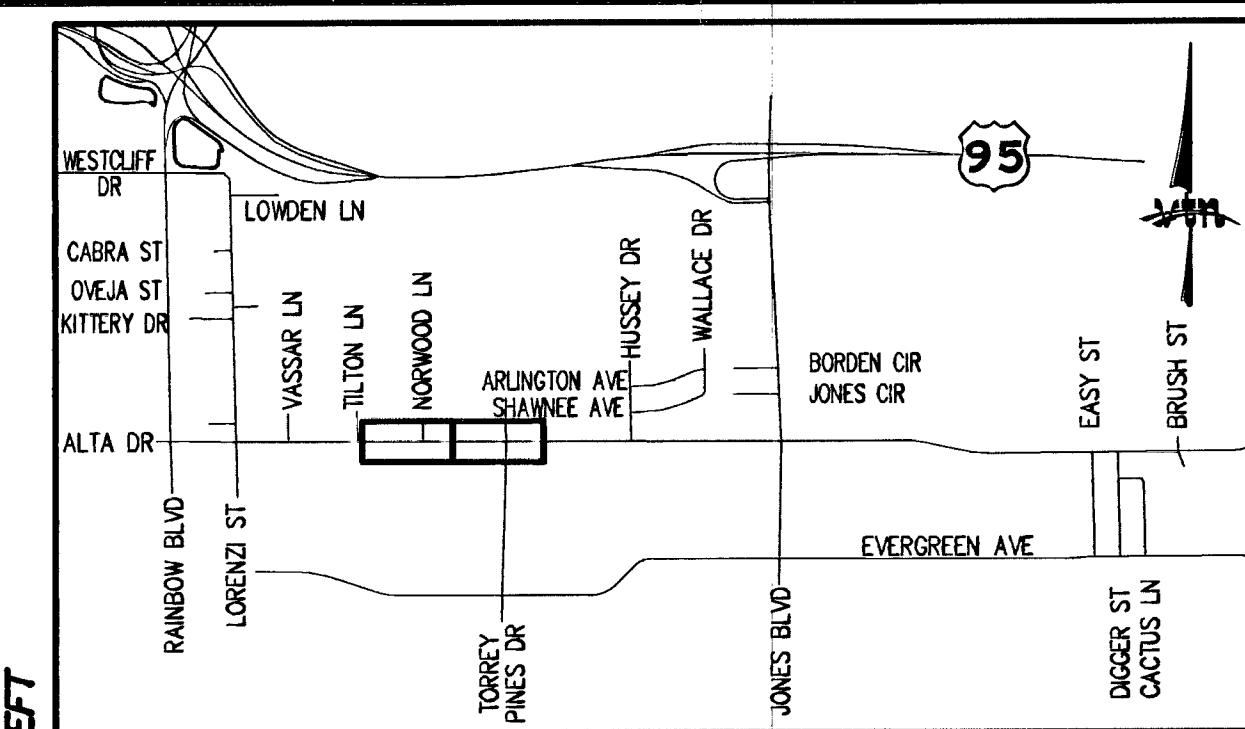


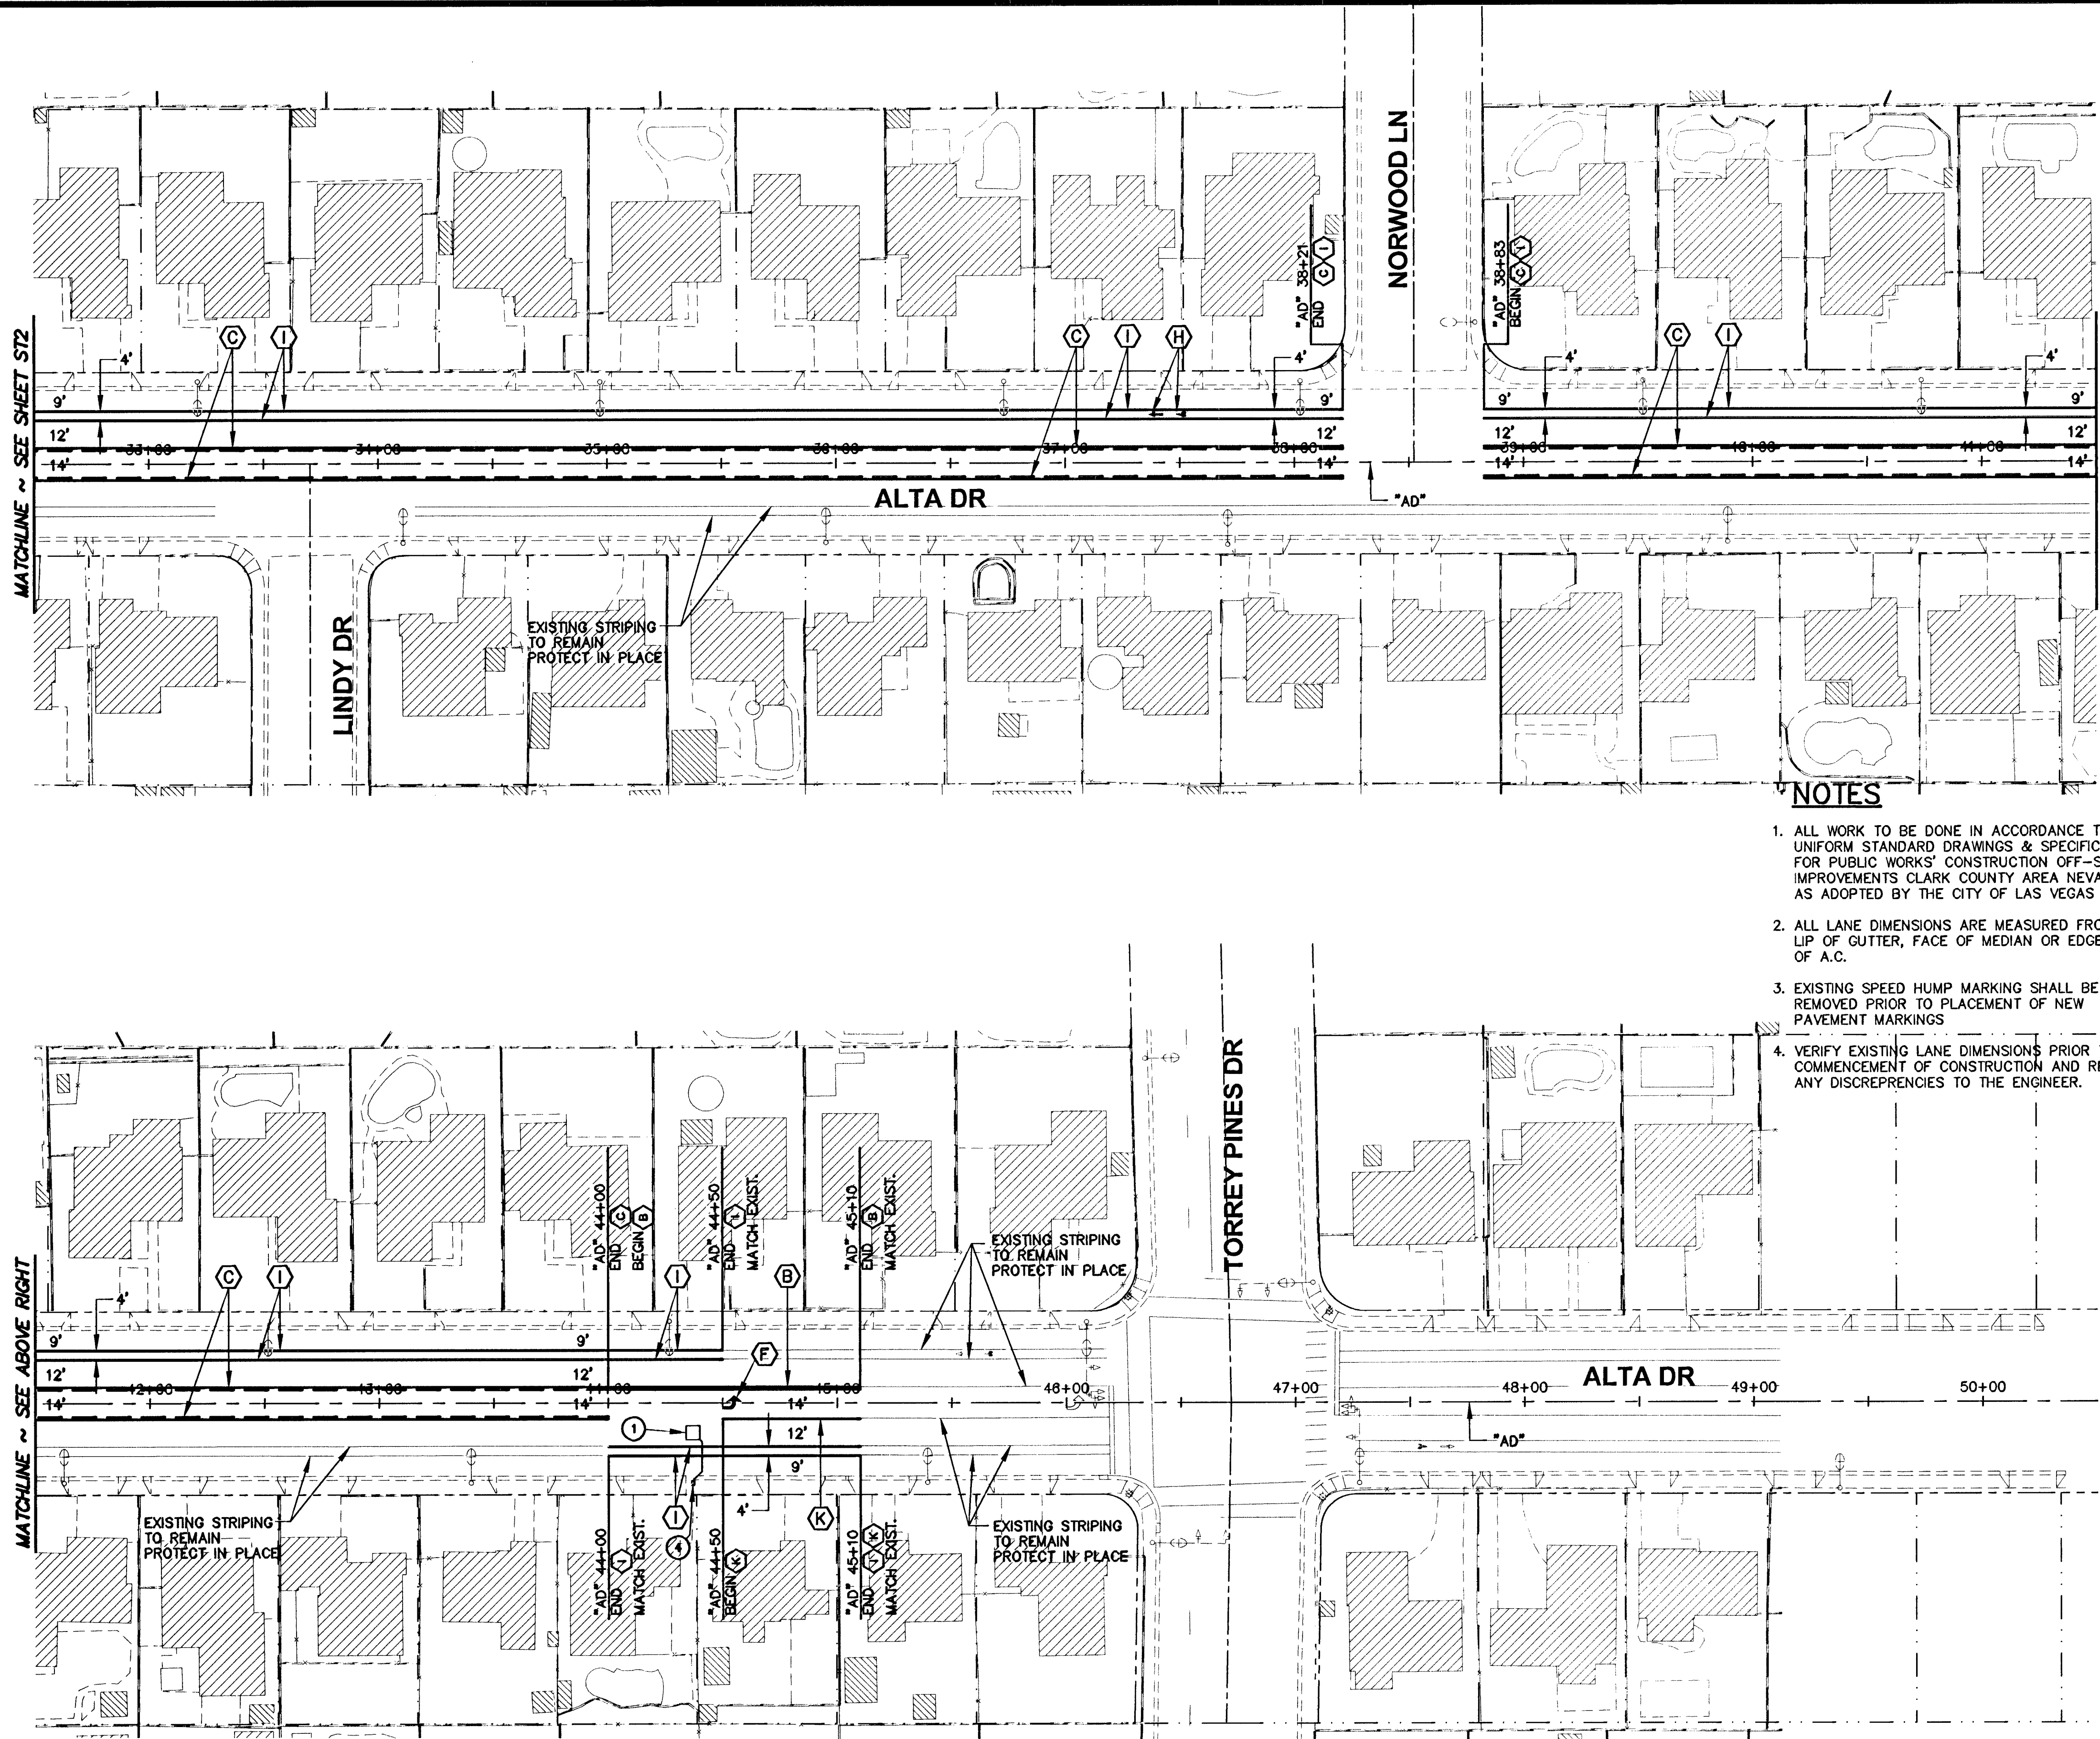

KEY MAP

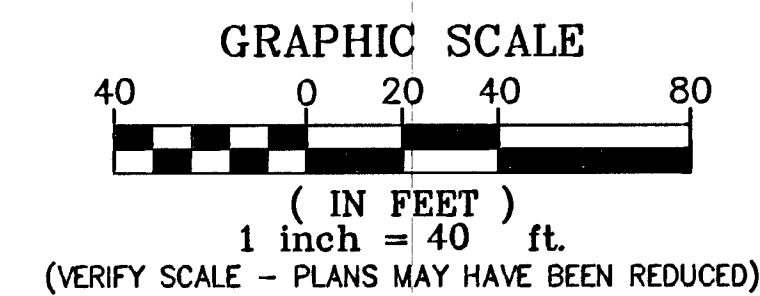

LANE DELINEATION LEGEND

- (A) INSTALL TYPE 4 LANE LINE DELINEATION USING RPM'S PER USDOCCA STD DWG NO. 244A
- (B) INSTALL TYPE 1 CENTERLINE DELINEATION USING RPM'S PER USDOCCA STD DWG NO. 244
- (C) INSTALL TYPE 2 CENTERLINE DELINEATION USING RPM'S PER USDOCCA STD DWG NO. 244
- (D) INSTALL 24" WIDE STOP BAR USING TYPE II PAVEMENT MARKING FILM
- (E) INSTALL 10" WIDE CROSSWALK USING TYPE II PAVEMENT MARKING FILM PER USDOCCA STD. DWG. 254A.
- (F) INSTALL ARROWS AND "ONLY" USING TYPE II PAVEMENT MARKING FILM
- (H) INSTALL "BIKE" & "ARROW" USING TYPE II PAVEMENT MARKING FILM PER USDOCCA STD DWG 244.5 & 246.5
- (I) INSTALL 6" WHITE SOLID LINE (POLYUREA OR EPOXY) PER USDOCCA STD DWG 244.5 & 246.5
- (J) INSTALL 6" WHITE SKIP LINE (POLYUREA OR EPOXY) PER USDOCCA STD DWG 244.5 & 246.5
- (K) INSTALL LEFT TURN STORAGE LINE USING RPM'S PER USDOCCA STD DWG 244A

LOOP DETECTOR LEGEND

- (1) INSTALL 6'x6' EXTENSION DETECTOR LOOP. CONNECT TO EXISTING PULLBOX. SEE DETAILS ON SHEET D3.
- (2) INSTALL (4) 6'x6' DETECTOR LOOPS CONNECT TO EXISTING PULLBOX. SEE DETAILS ON SHEET D3.
- (3) INSTALL (1) 6'x6' DETECTOR LOOP. CONNECT TO EXISTING PULLBOX. SEE DETAILS ON SHEET D3.
- (4) EXISTING TRAFFIC SIGNAL PULLBOX. PROTECT IN PLACE.

NOTES

1. ALL WORK TO BE DONE IN ACCORDANCE TO THE UNIFORM STANDARD DRAWINGS & SPECIFICATIONS FOR PUBLIC WORKS' CONSTRUCTION OFF-SITE IMPROVEMENTS CLARK COUNTY AREA NEVADA AS ADOPTED BY THE CITY OF LAS VEGAS
2. ALL LANE DIMENSIONS ARE MEASURED FROM LIP OF GUTTER, FACE OF MEDIAN OR EDGE OF A.C.
3. EXISTING SPEED HUMP MARKING SHALL BE REMOVED PRIOR TO PLACEMENT OF NEW PAVEMENT MARKINGS
4. VERIFY EXISTING LANE DIMENSIONS PRIOR TO COMMENCEMENT OF CONSTRUCTION AND REPORT ANY DISCREPANCIES TO THE ENGINEER.

AVOID OVERHEAD POWER LINE CONTACT
IT'S COSTLY

Call before you Overhead

1-702-227-2929
NEVADA POWER ENVIRONMENT AND
SAFETY SERVICES DEPARTMENT

Call before you Dig
Avoid cutting underground
utility lines. It's costly.

Call 811

1-800-227-2600
OR
CLARK COUNTY TRAFFIC DEPARTMENT
1-702-455-7544

STRIPING RESTORATION PLAN		MEADOWS ALTA PARALLEL PROJECT	
ALTA DRIVE		PHASE II	
"AD" 32+50.00 TO "AD" 50+00.00			
DRAWN BY: WBA	DESIGNED BY: VYN	CHECKED BY: JNC	PROJECT NO.: S812
NOV 10, 2008	NOV 10, 2008	NOV 10, 2008	SCALE: HORIZ. 1"=40' VERT. NONE
SHEET ST3 2 OF 120 SHEETS 327V281			