
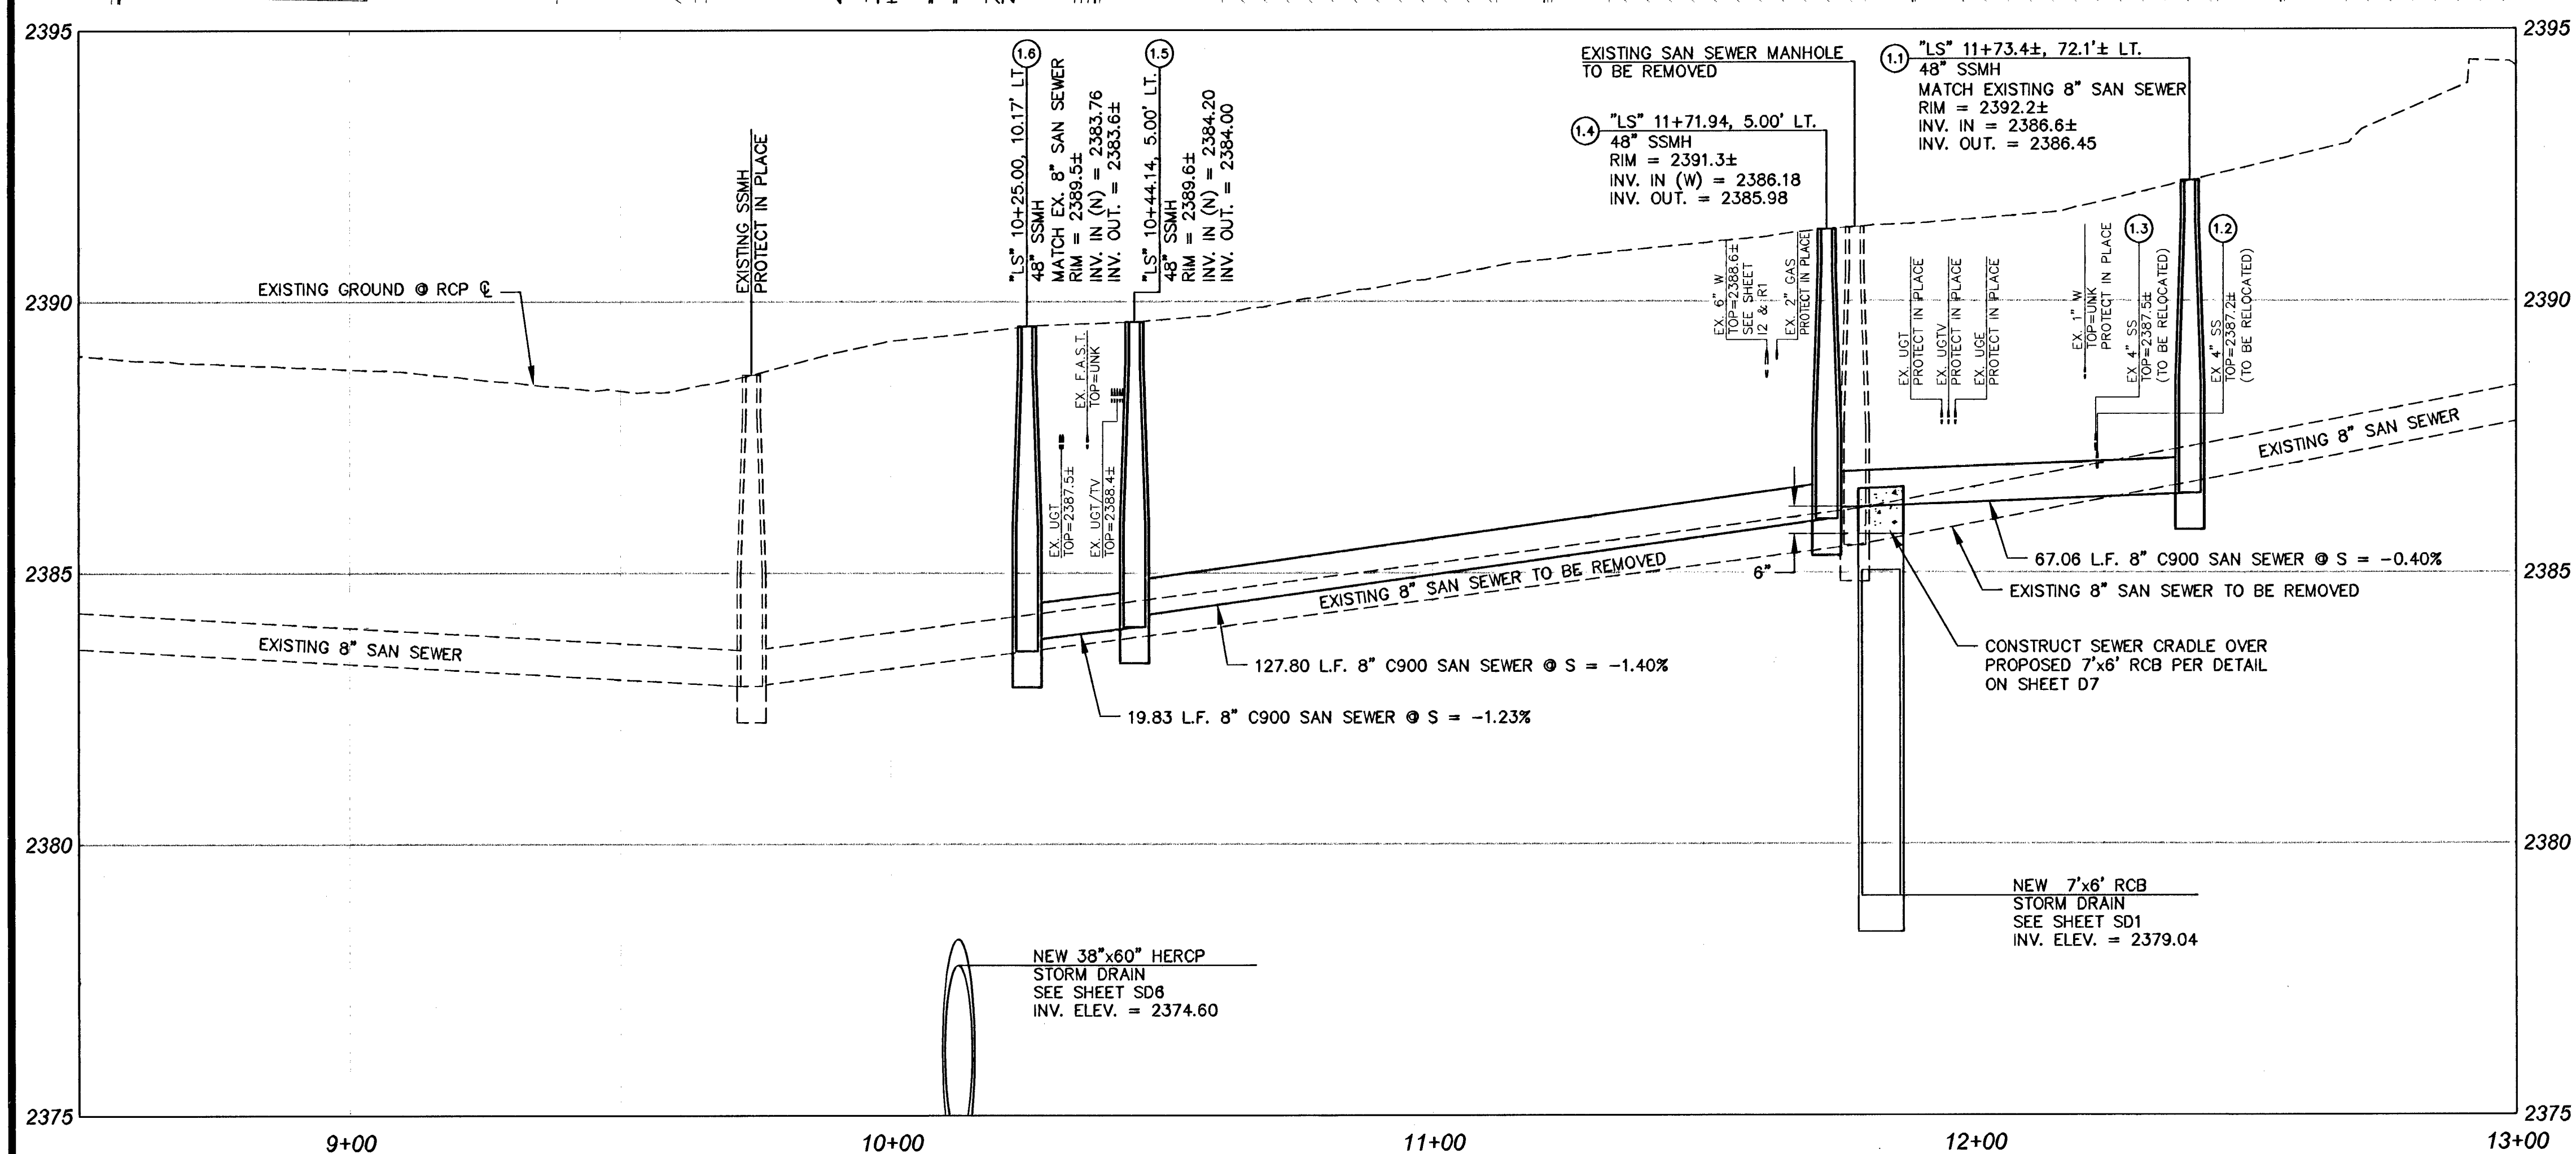
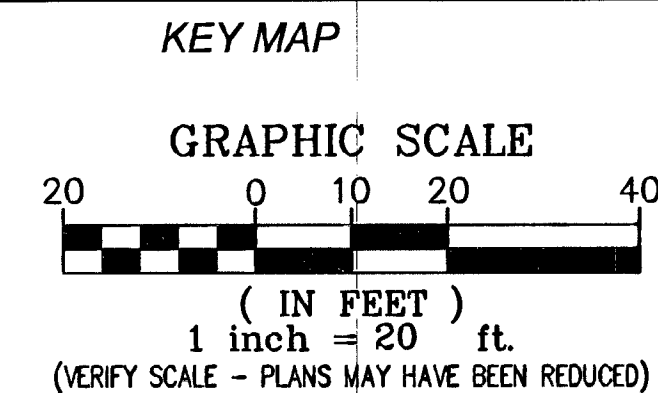
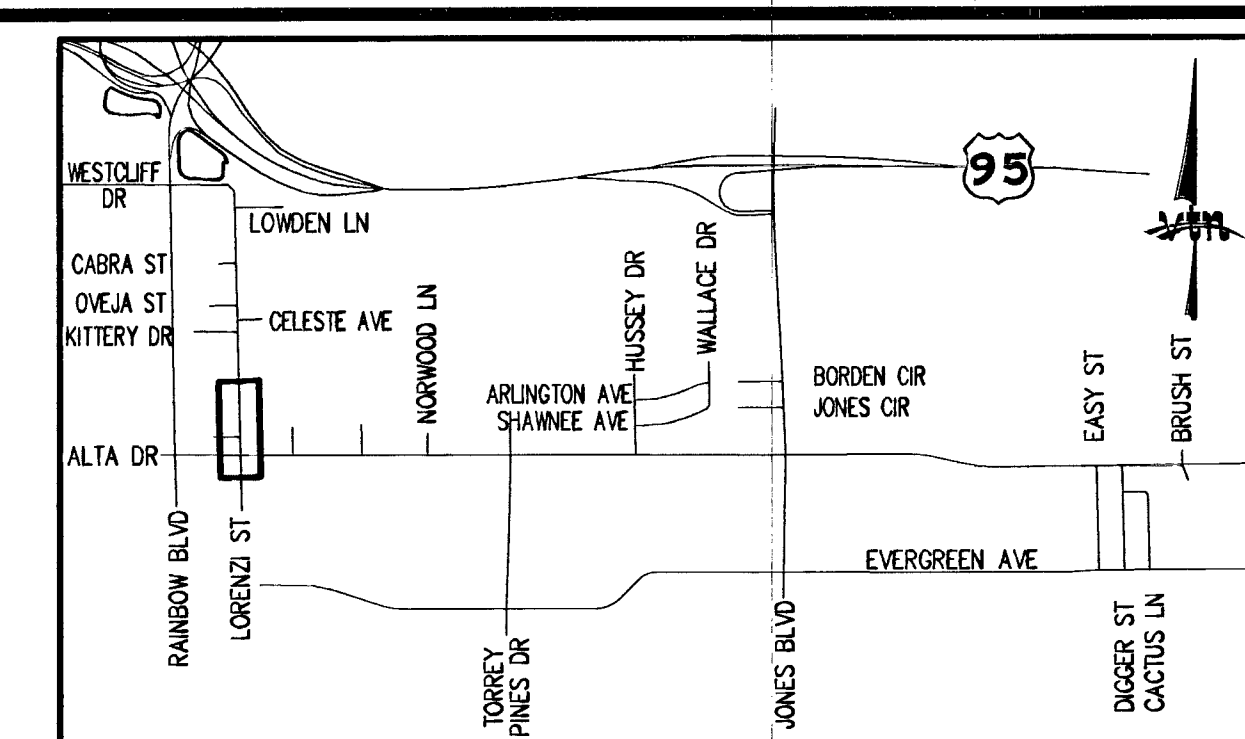


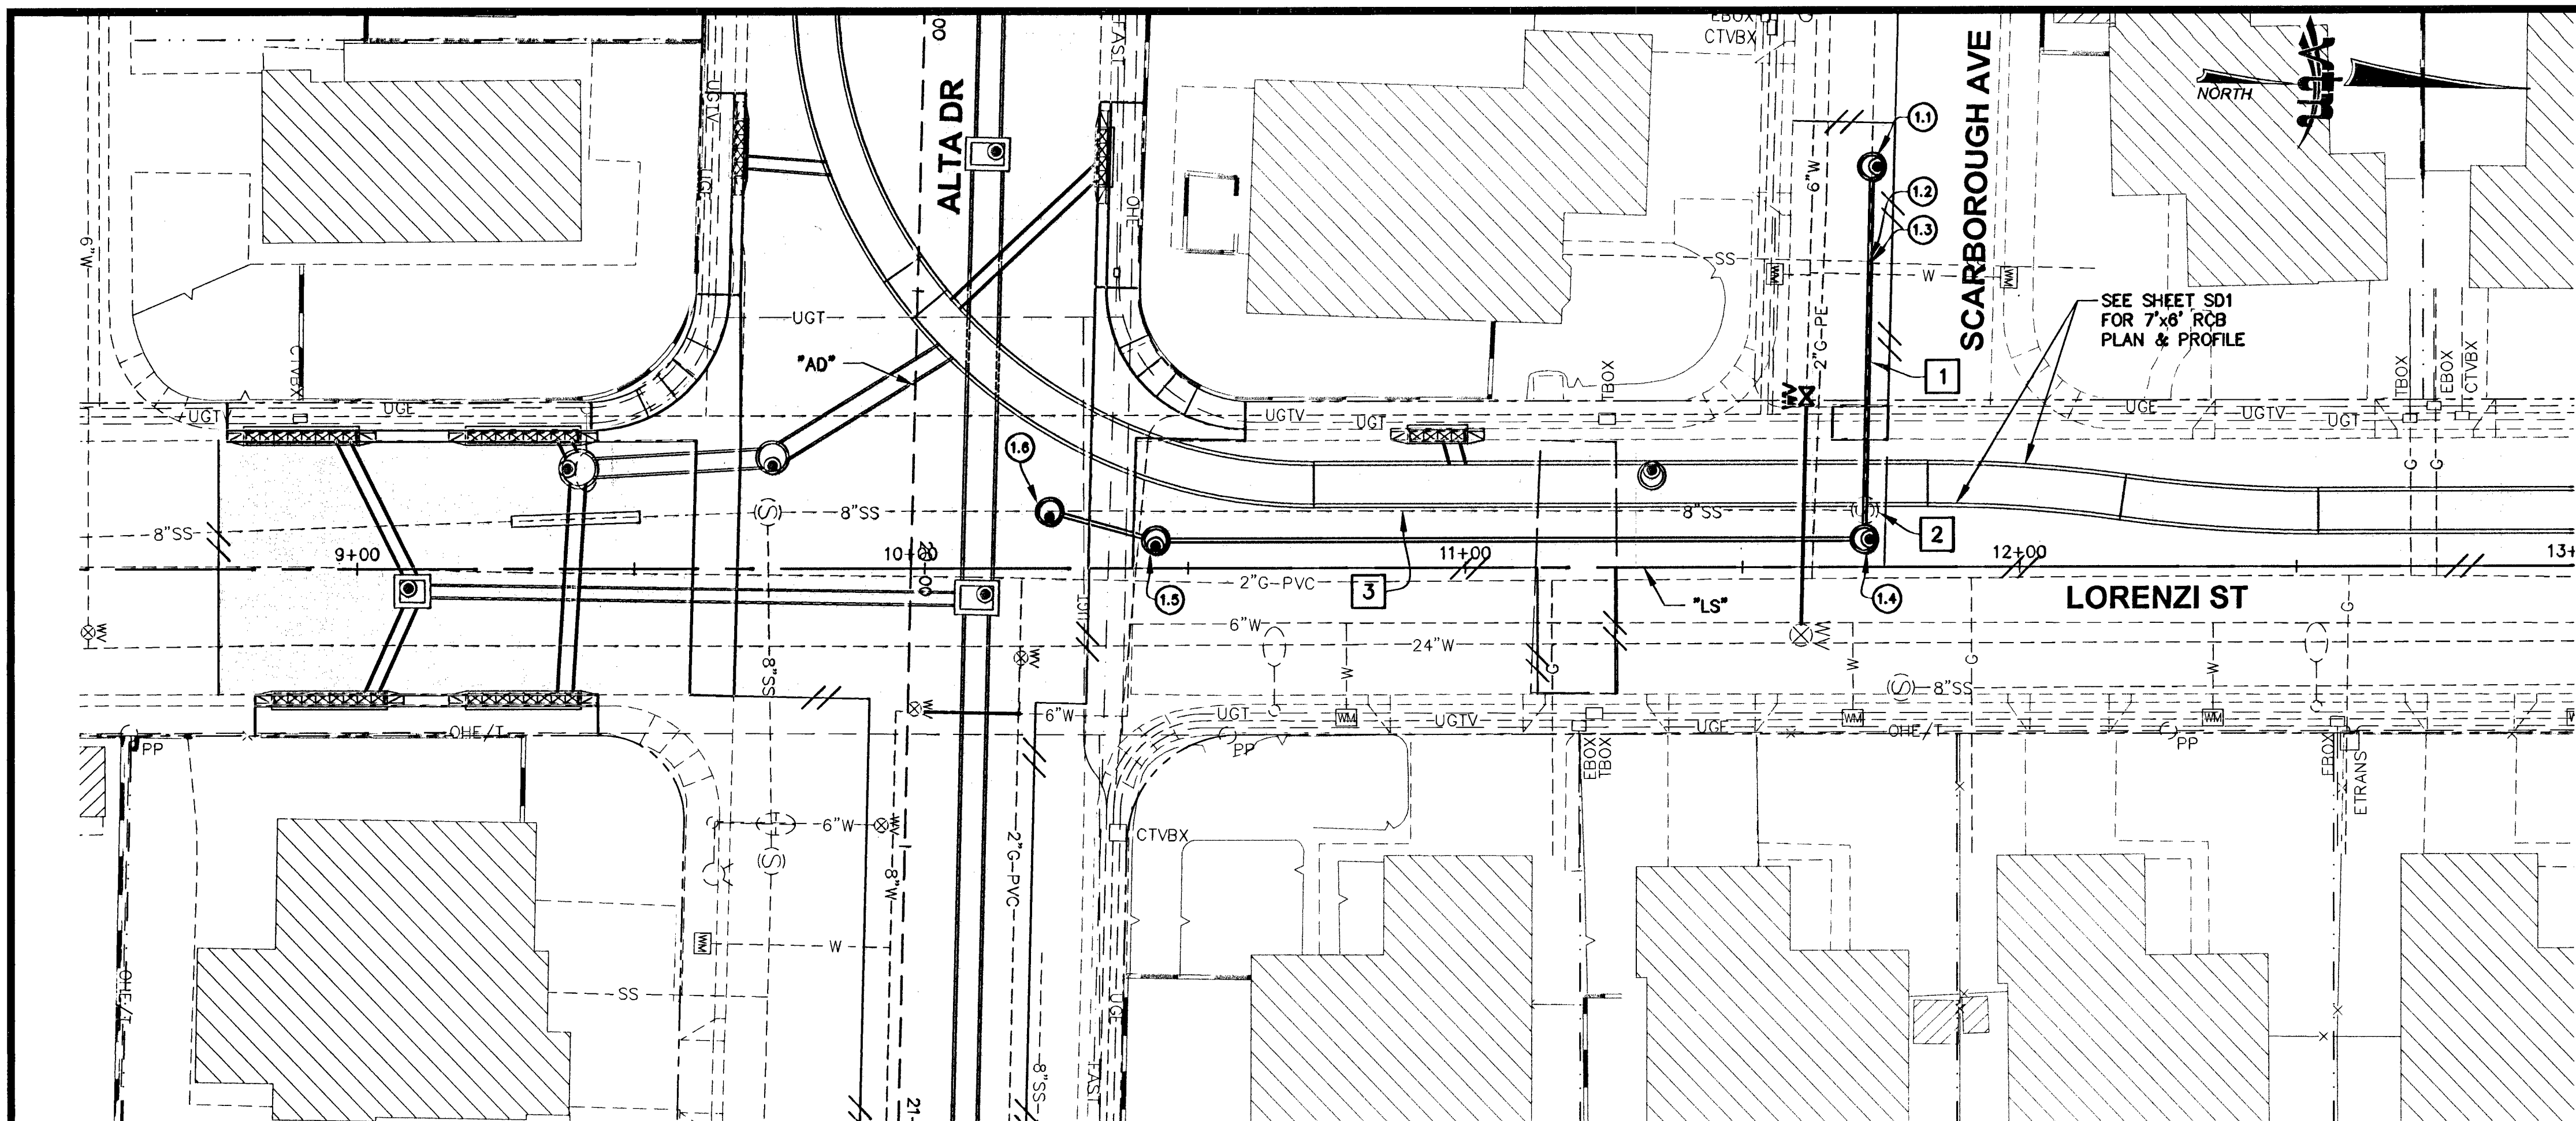

- REMOVAL NOTES**
- REMOVE 61.87 L.F. EXISTING 8" SAN SEWER MAIN
 - REMOVE EXISTING SAN SEWER MANHOLE
 - REMOVE 147.06 L.F. EXISTING 8" SAN SEWER MAIN

SHEET NOTES

- REFER TO SHEET D7 FOR SANITARY SEWER DETAILS.

APPROVED
11/12/08
Date

Call before you Dig
1-702-227-2929
NEVADA POWER ENVIRONMENT AND SAFETY SERVICES DEPARTMENT

Call 811
1-800-227-2600
CLARK COUNTY METRO UTILITIES
1-702-455-7544

DEPARTMENT OF PUBLIC WORKS

SANITARY SEWER RELOCATION PLAN & PROFILE LORENZI STREET

MEADOWS ALTA PARALLEL PROJECT PHASE II

DRAWN BY: NOV 10, 2008
DESIGNED BY: NOV 10, 2008
CHECKED BY: NOV 10, 2008
PROJECT NO: 5812
SCALE: HORIZ. 1"=20' VERT. 1"=2'

PROFESSIONAL ENGINEER - STATE OF NEVADA
JEFFREY N. GRIEST
EXP. 04-30-09
CIVIL
No. 17158
11/12/08

SHEET
331
OF 120 SHEETS
DRAWING NO.
327V291

10812.dwg DESIGNED: 11/12/08 11:20am