
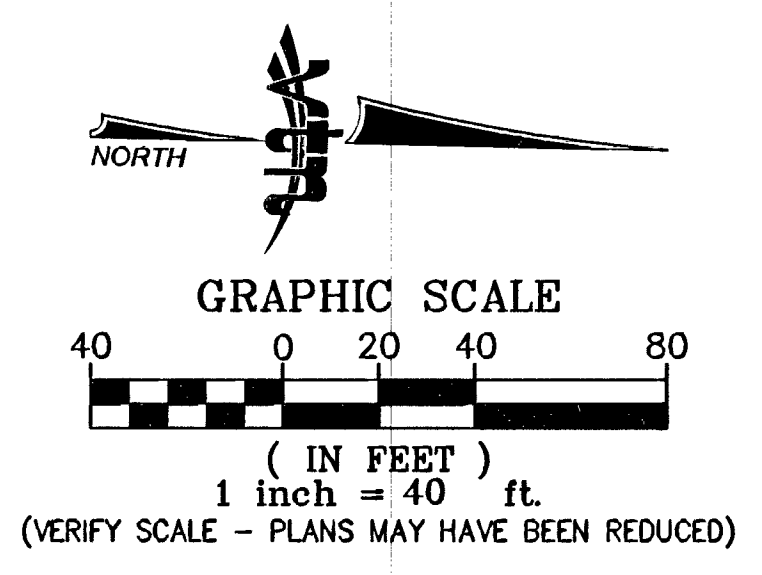
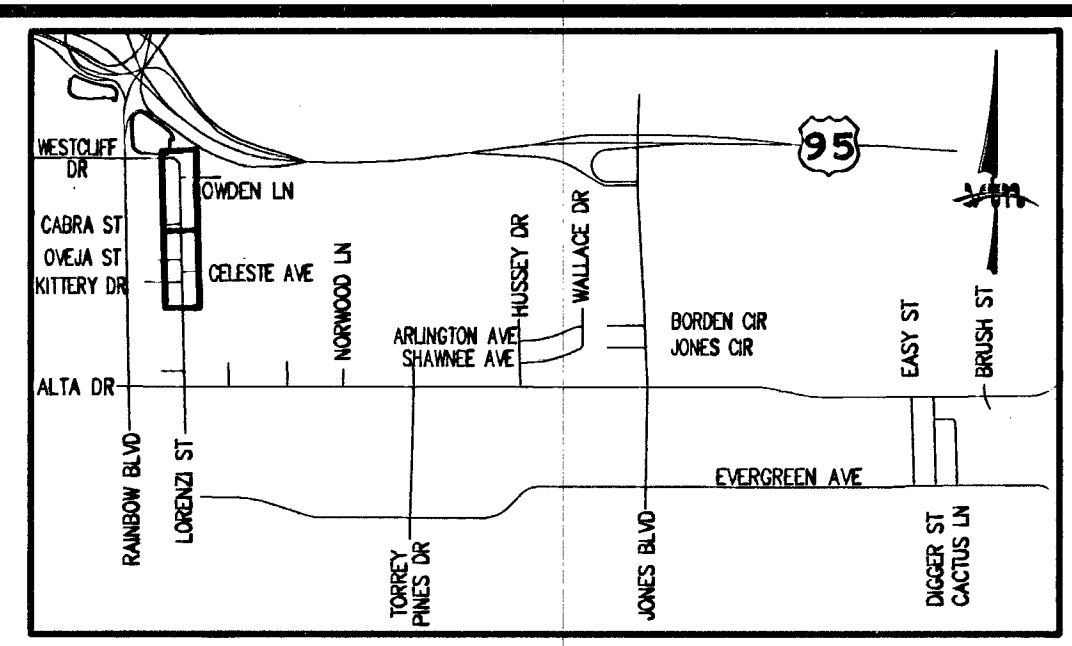


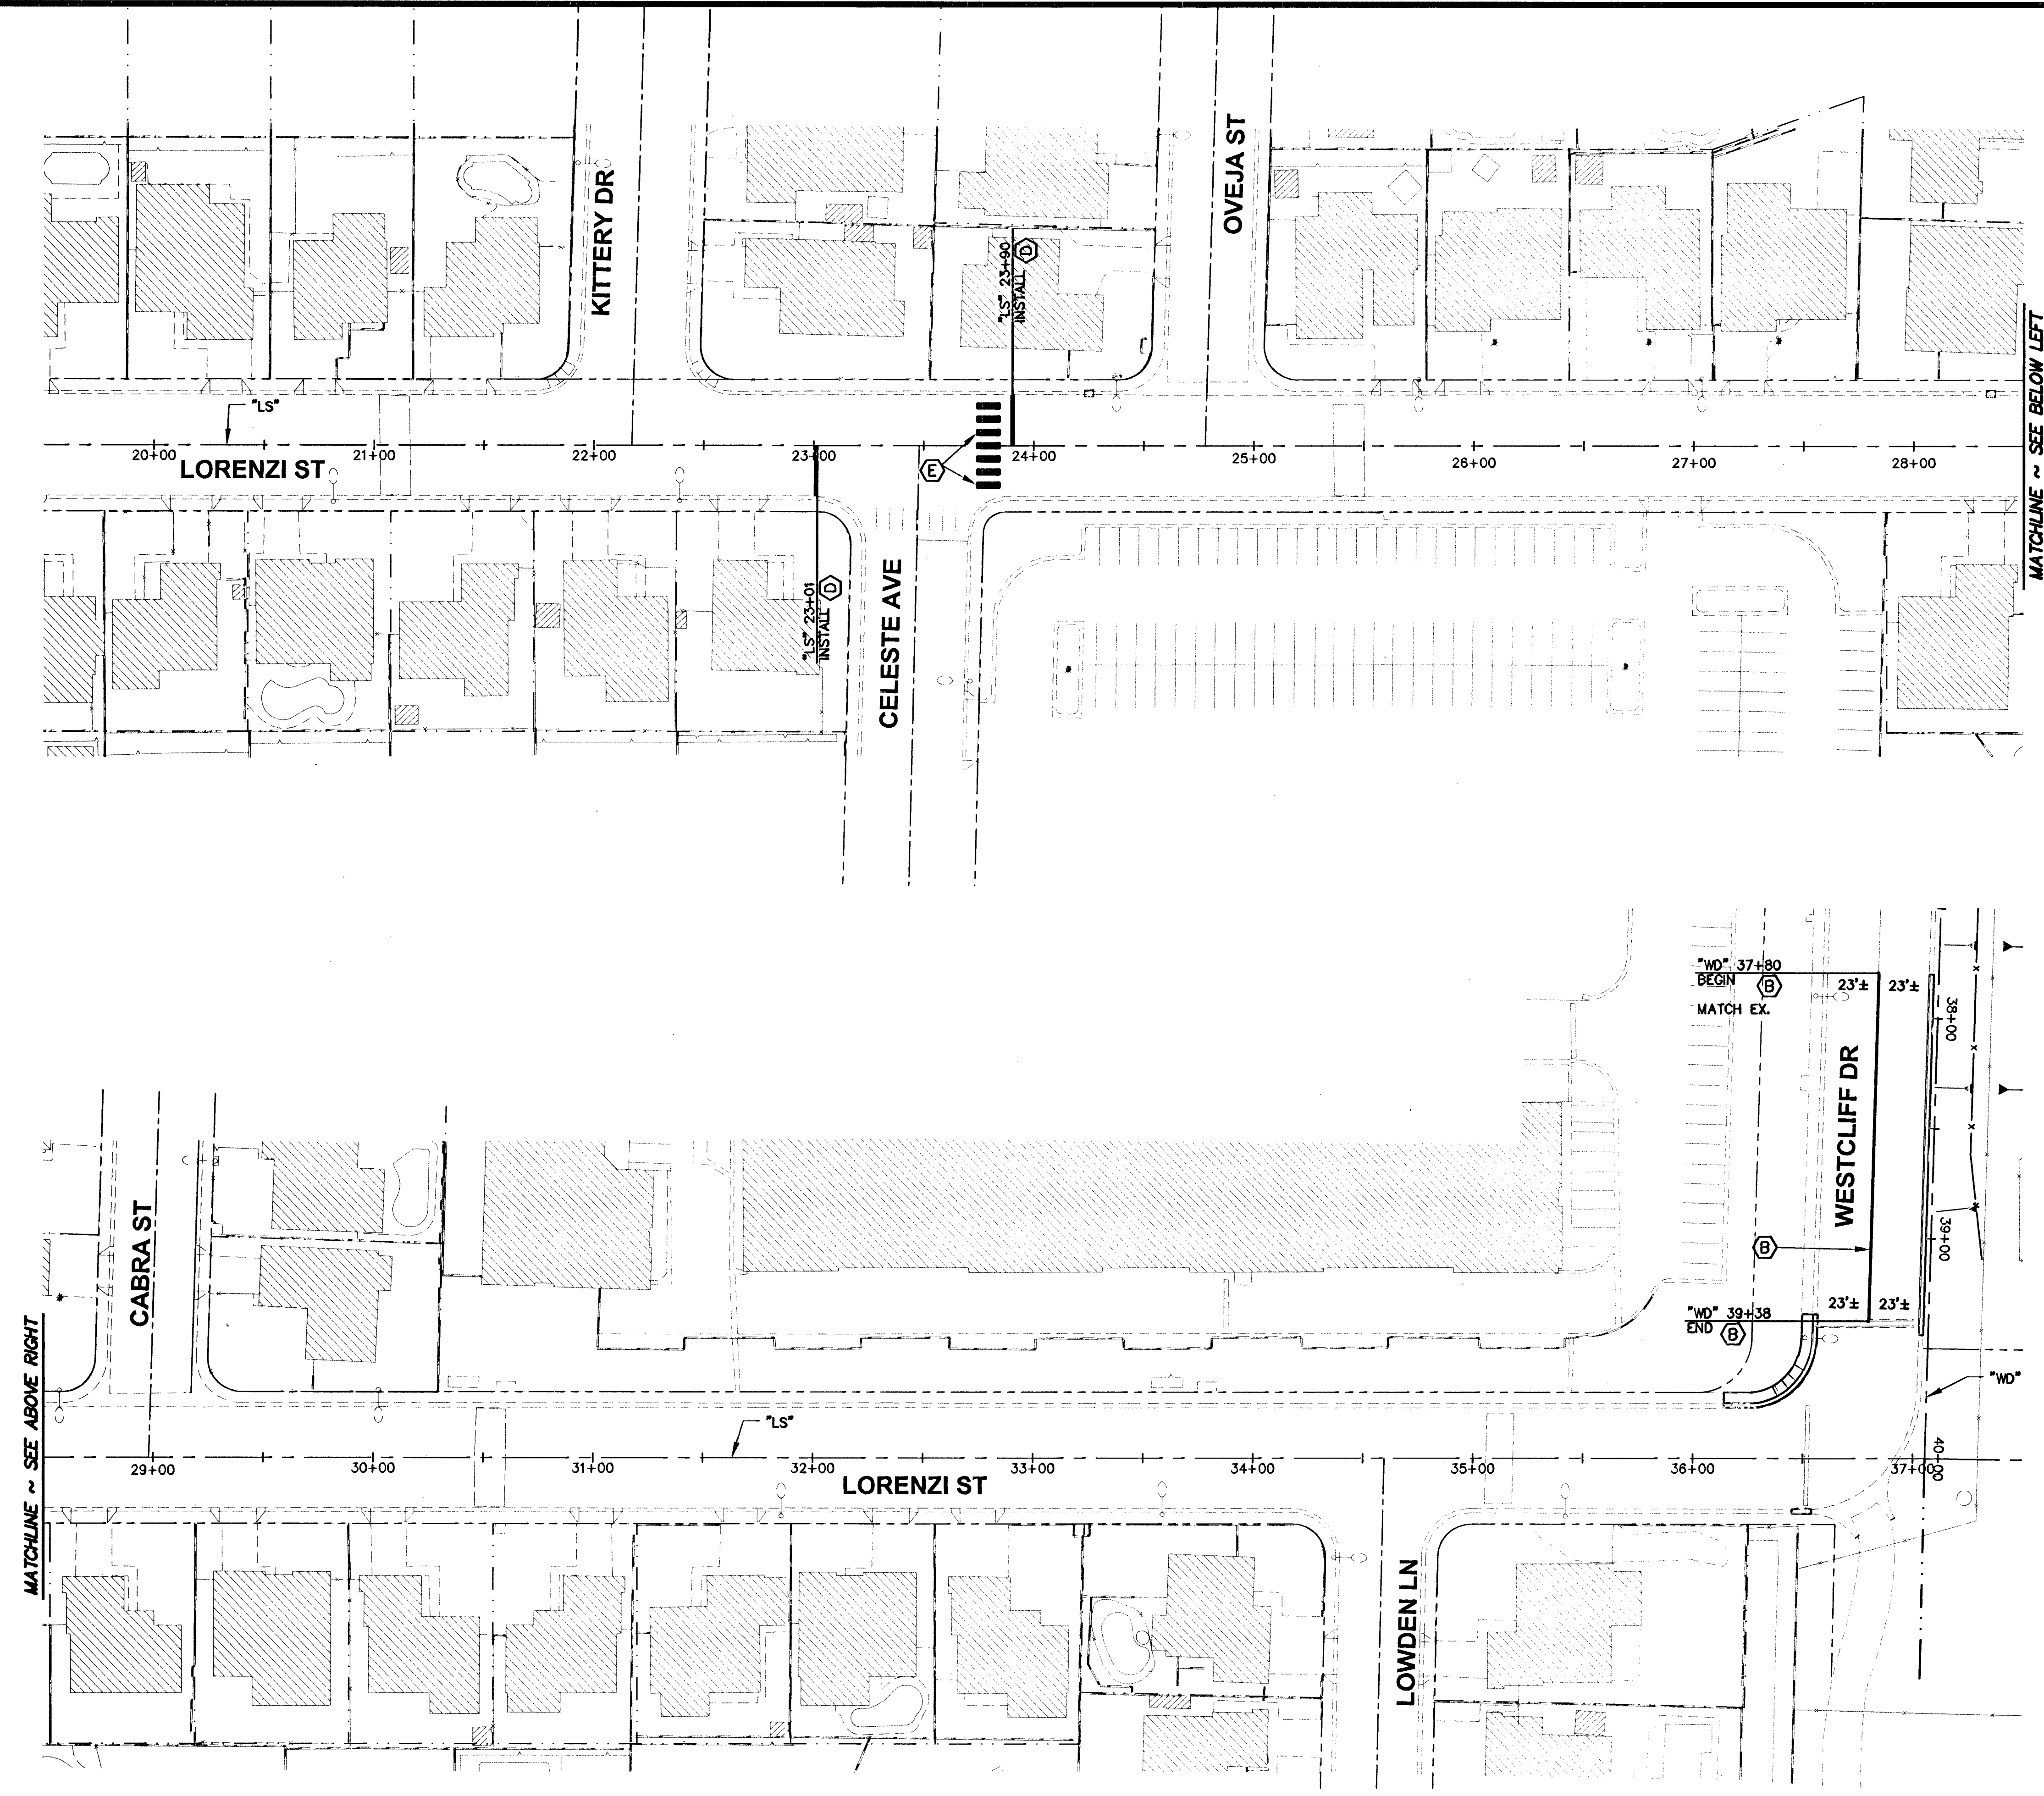

LANE DELINEATION LEGEND

- (A) INSTALL TYPE 4 LANE LINE DELINEATION USING RPM's PER USDCCA STD DWG NO. 244A
- (B) INSTALL TYPE 1 CENTERLINE DELINEATION USING RPM's PER USDCCA STD DWG NO. 244
- (C) INSTALL TYPE 2 CENTERLINE DELINEATION USING RPM's PER USDCCA STD DWG NO. 244
- (D) INSTALL 24" WIDE STOP BAR USING TYPE II PAVEMENT MARKING FILM
- (E) INSTALL 10' WIDE CROSSWALK USING TYPE II PAVEMENT MARKING FILM PER USDCCA STD. DWG. 254A.
- (F) INSTALL ARROWS AND "ONLY" USING TYPE II PAVEMENT MARKING FILM
- (H) INSTALL "BIKE" & "ARROW" USING TYPE II PAVEMENT MARKING FILM PER USDCCA STD DWG 244.5 & 248.5
- (I) INSTALL 6" WHITE SOLID LINE (POLYUREA OR EPOXY) PER USDCCA STD DWG 244.5 & 248.5
- (J) INSTALL 6" WHITE SKIP LINE (POLYUREA OR EPOXY) PER USDCCA STD DWG 244.5 & 248.5
- (K) INSTALL LEFT TURN STORAGE LINE USING RPM's PER USDCCA STD DWG 244A

NOTES

1. ALL WORK TO BE DONE IN ACCORDANCE TO THE UNIFORM STANDARD DRAWINGS & SPECIFICATIONS FOR PUBLIC WORKS' CONSTRUCTION OFF-SITE IMPROVEMENTS CLARK COUNTY AREA NEVADA AS ADOPTED BY THE CITY OF LAS VEGAS
2. ALL LANE DIMENSIONS ARE MEASURED FROM LIP OF GUTTER, FACE OF MEDIAN OR EDGE OF A.C.
3. EXISTING SPEED HUMP MARKINGS SHALL BE REMOVED PRIOR TO PLACEMENT OF NEW PAVEMENT MARKINGS
4. VERIFY EXISTING LANE DIMENSIONS PRIOR TO COMMENCEMENT OF CONSTRUCTION AND REPORT ANY DISCREPANCIES TO THE ENGINEER.

AVOID OVERHEAD POWER LINE CONTACT
IT'S COSTLY



Call before you Overhead

1-702-227-2929
NEVADA POWER ENVIRONMENT AND
SAFETY SERVICES DEPARTMENT

Call before you Dig
Avoid cutting, underground
utility lines. It's costly.

Call 811

OR
1-800-227-2600
CLARK COUNTY TRAFFIC OPERATIONS
1-702-455-7544

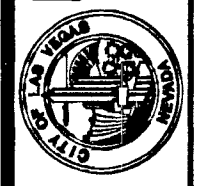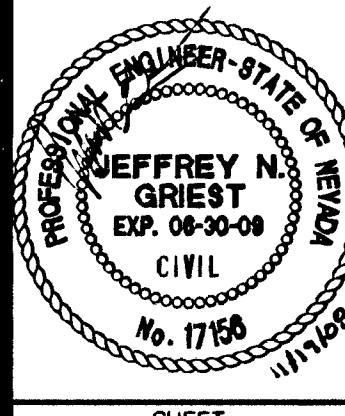DEPARTMENT OF PUBLIC WORKS	
400 E. STEWART AVE. LAS VEGAS, NV 89101 702-223-6272	
	
STRIPING RESTORATION PLAN LORENZI STREET "LS" 19+50.00 TO "LS" 37+50.00	
MEADOWS ALTA PARALLEL PROJECT PHASE II	
DRAWN BY: MWM	NOV. 10, 2008
DESIGNED BY: VTN	NOV. 10, 2008
CHECKED BY: JNC	NOV. 10, 2008
PROJECT NO.: 6512	SCALE: HORIZ. 1"=40' VERT. NONE
	
SHEET ST1 OF 120 SHEETS	
DRAWN BY: 327V261	

115249

H#11646