
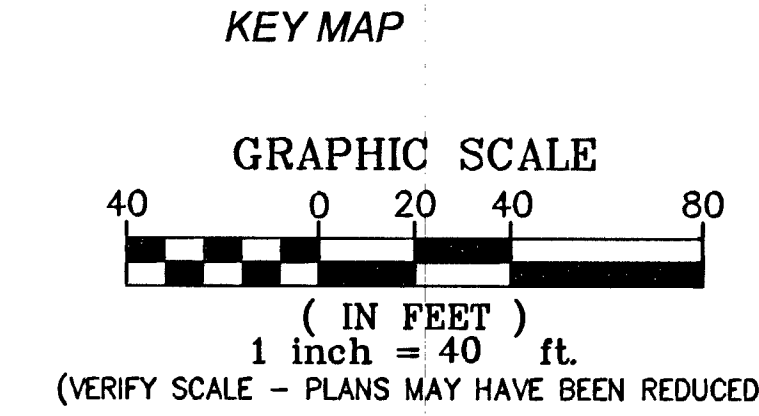
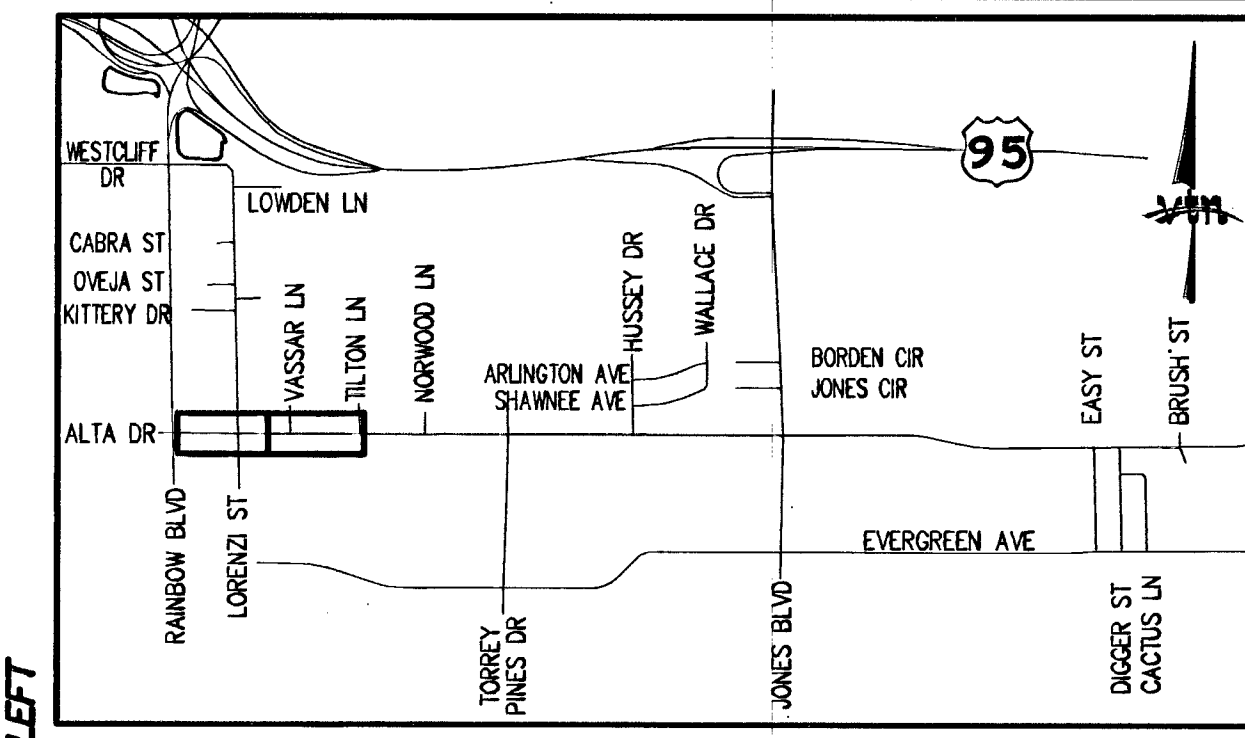


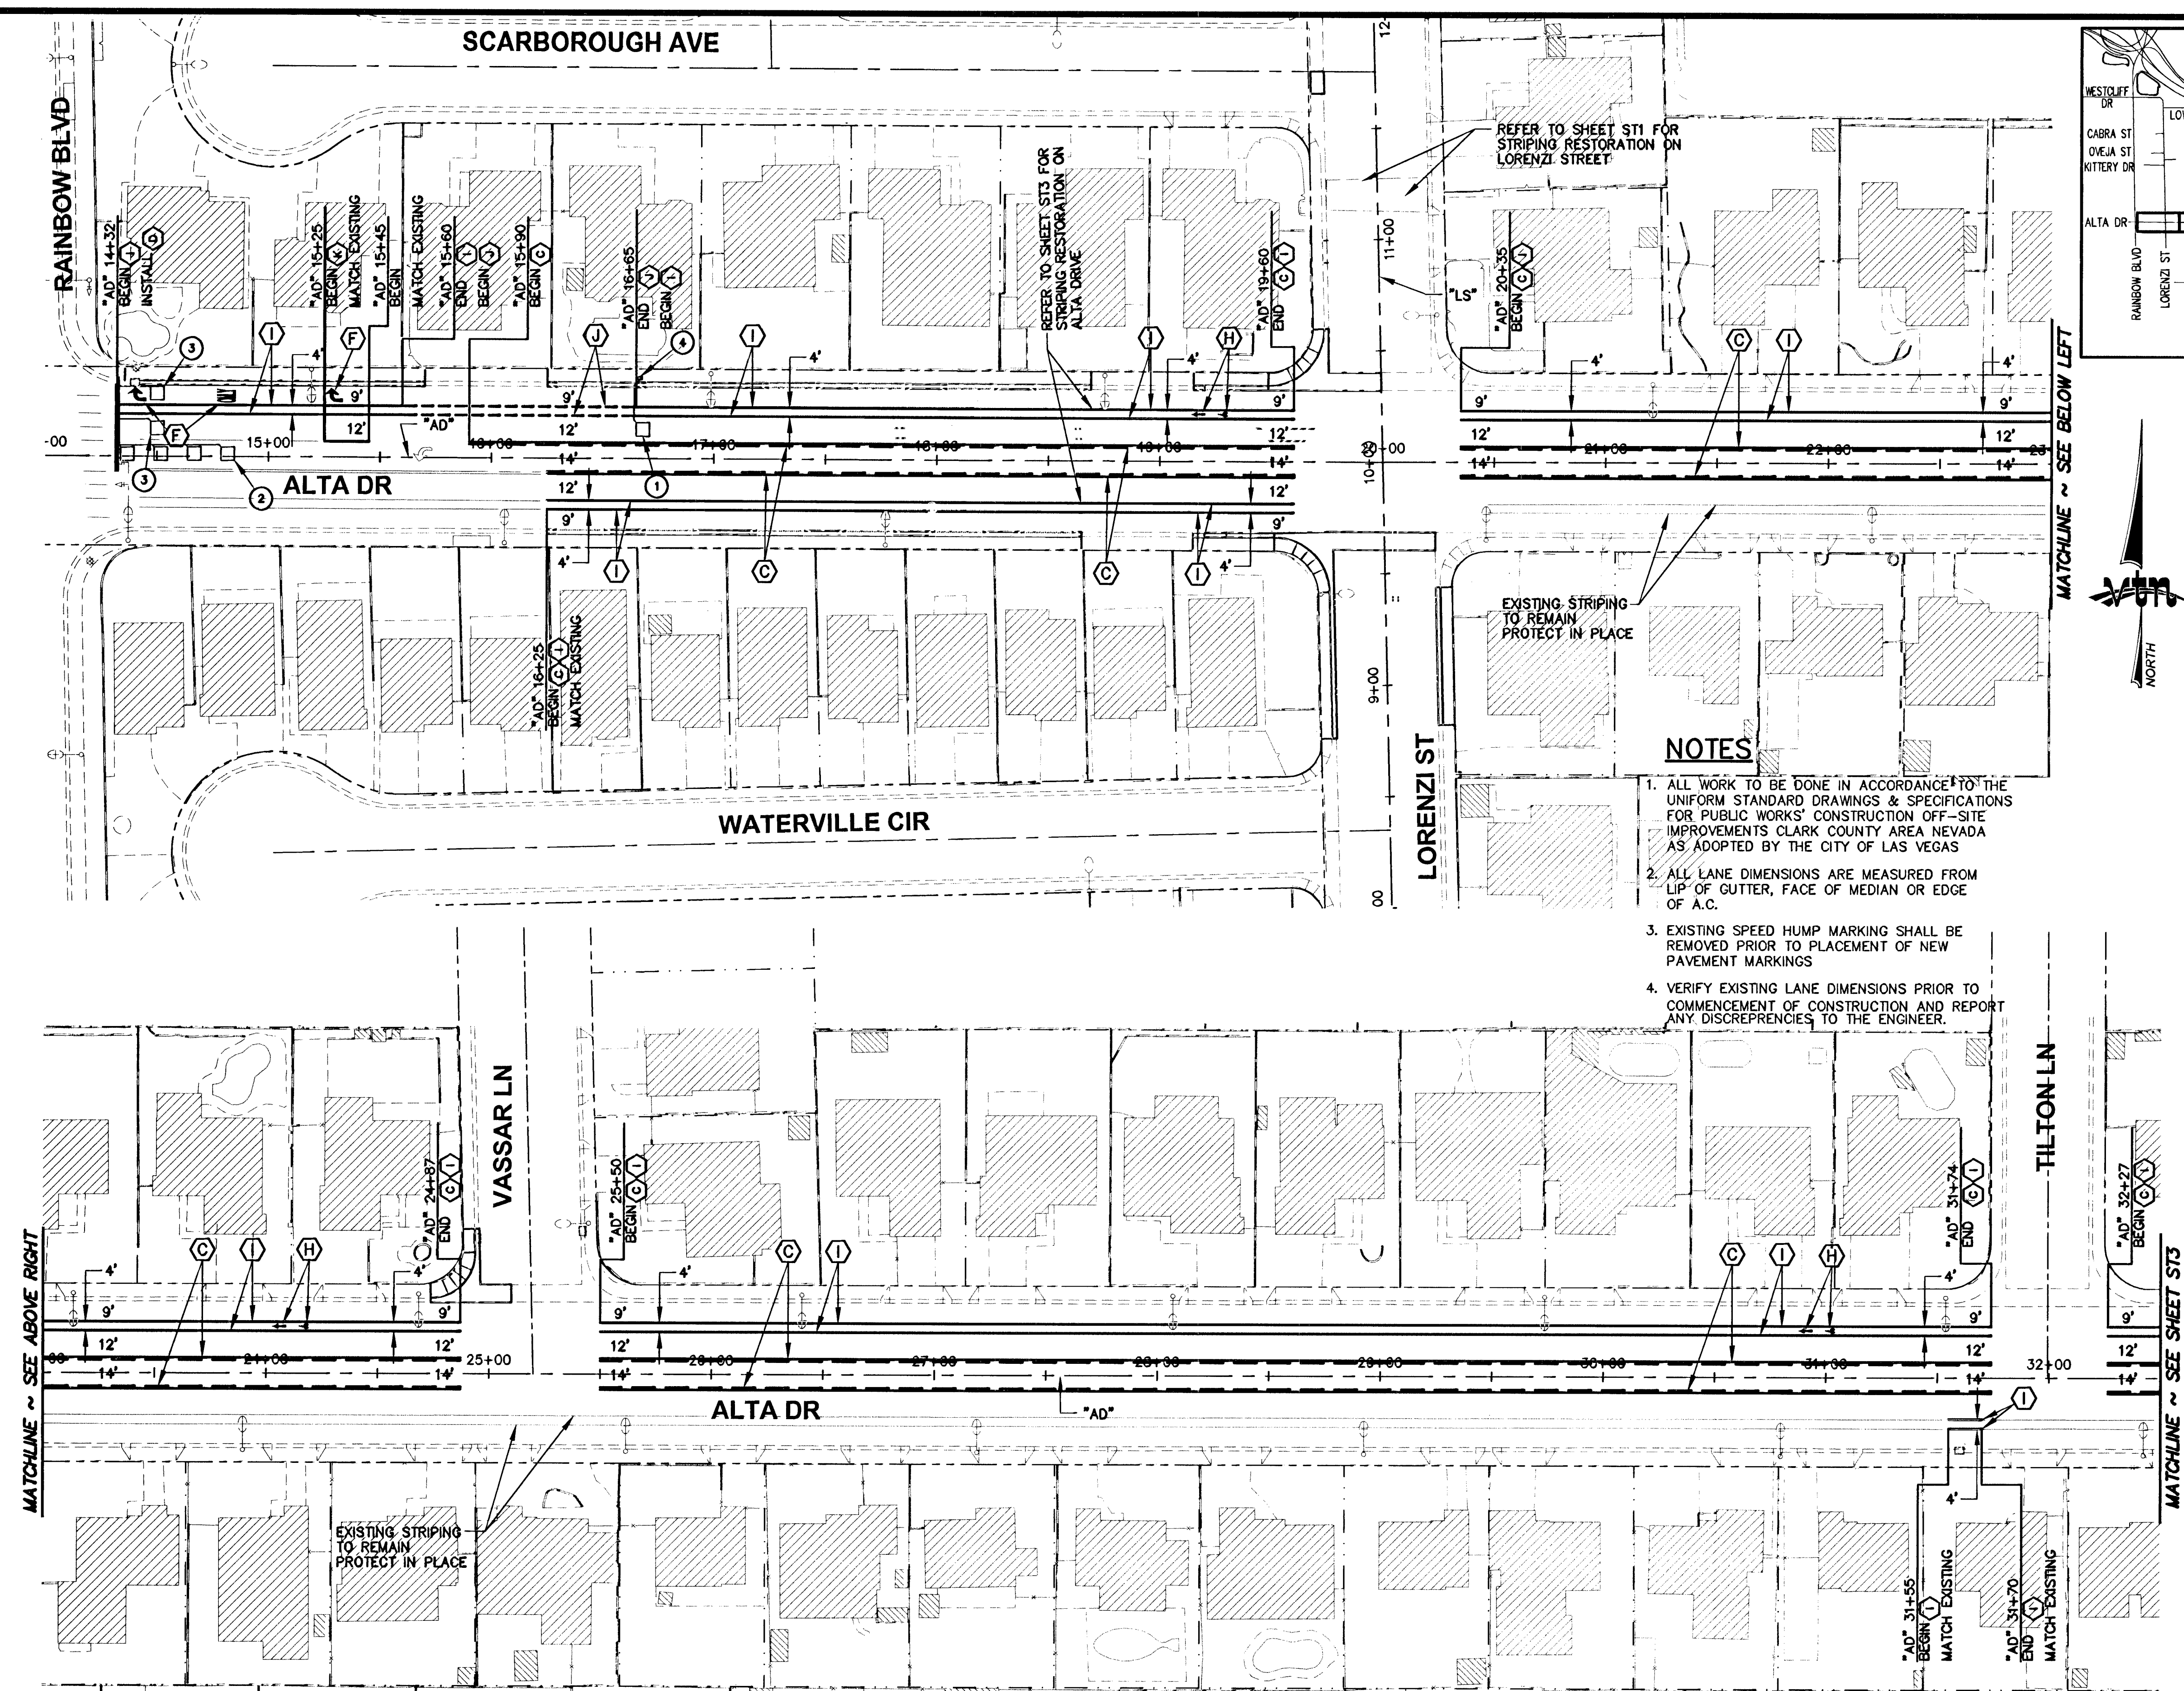

LANE DELINEATION LEGEND

- (A) INSTALL TYPE 4 LANE LINE DELINEATION USING RPM'S PER USDOCA STD DWG NO. 244A
- (B) INSTALL TYPE 1 CENTERLINE DELINEATION USING RPM'S PER USDOCA STD DWG NO. 244
- (C) INSTALL TYPE 2 CENTERLINE DELINEATION USING RPM'S PER USDOCA STD DWG NO. 244
- (D) INSTALL 24" WIDE STOP BAR USING TYPE II PAVEMENT MARKING FILM
- (E) INSTALL 10' WIDE CROSSWALK USING TYPE II PAVEMENT MARKING FILM PER USDOCA STD. DWG. 254A.
- (F) INSTALL ARROWS AND "ONLY" USING TYPE II PAVEMENT MARKING FILM
- (H) INSTALL "BIKE" & "ARROW" USING TYPE II PAVEMENT MARKING FILM PER USDOCA STD DWG 244.5 & 246.5
- (I) INSTALL 6" WHITE SOLID LINE (POLYUREA OR EPOXY) PER USDOCA STD DWG 244.5 & 246.5
- (J) INSTALL 6" WHITE SKIP LINE (POLYUREA OR EPOXY) PER USDOCA STD DWG 244.5 & 246.5
- (K) INSTALL LEFT TURN STORAGE LINE USING RPM'S PER USDOCA STD DWG 244A

LOOP DETECTOR LEGEND

- (1) INSTALL (1) 6'x6' EXTENSION DETECTOR LOOP. CONNECT TO EXISTING PULLBOX. SEE DETAILS ON SHEET D3.
- (2) INSTALL (4) 6'x6' DETECTOR LOOPS. CONNECT TO EXISTING PULLBOX. SEE DETAILS ON SHEET D3.
- (3) INSTALL (1) 6'x6' DETECTOR LOOP. CONNECT TO EXISTING PULLBOX. SEE DETAILS ON SHEET D3.
- (4) EXISTING TRAFFIC SIGNAL PULLBOX. PROTECT IN PLACE.

NOTES

- 1. ALL WORK TO BE DONE IN ACCORDANCE TO THE UNIFORM STANDARD DRAWINGS & SPECIFICATIONS FOR PUBLIC WORKS' CONSTRUCTION OFF-SITE IMPROVEMENTS CLARK COUNTY AREA NEVADA AS ADOPTED BY THE CITY OF LAS VEGAS
- 2. ALL LANE DIMENSIONS ARE MEASURED FROM LIP OF GUTTER, FACE OF MEDIAN OR EDGE OF A.C.
- 3. EXISTING SPEED HUMP MARKING SHALL BE REMOVED PRIOR TO PLACEMENT OF NEW PAVEMENT MARKINGS
- 4. VERIFY EXISTING LANE DIMENSIONS PRIOR TO COMMENCEMENT OF CONSTRUCTION AND REPORT ANY DISCREPANCIES TO THE ENGINEER.

Call before you Overhead

1-702-227-2929

NEVADA POWER ENVIRONMENT AND SAFETY SERVICES DEPARTMENT

Call before you Dig

1-800-227-2600

CLARK COUNTY TRAFFIC OPERATIONS

1-702-455-7544

DEPARTMENT OF PUBLIC WORKS 400 E. STEWART AVE. LAS VEGAS, NV 89101 702-225-5272			
STRIPING RESTORATION PLAN "AD" 14+00.00 TO "AD" 32+50.00 MEADOWS ALTA PARALLEL PROJECT PHASE II			
DRAWN BY: WBM	NOV. 10, 2008	DESIGNED BY: VTN	NOV. 10, 2008
CHECKED BY: JNG	NOV. 10, 2008	PROJECT NO.: 5812	SCALE: HORIZ. 1"=40' VERT. NONE
SHEET ST2 61 OF 120 SHEETS			
H#11545			

115250