
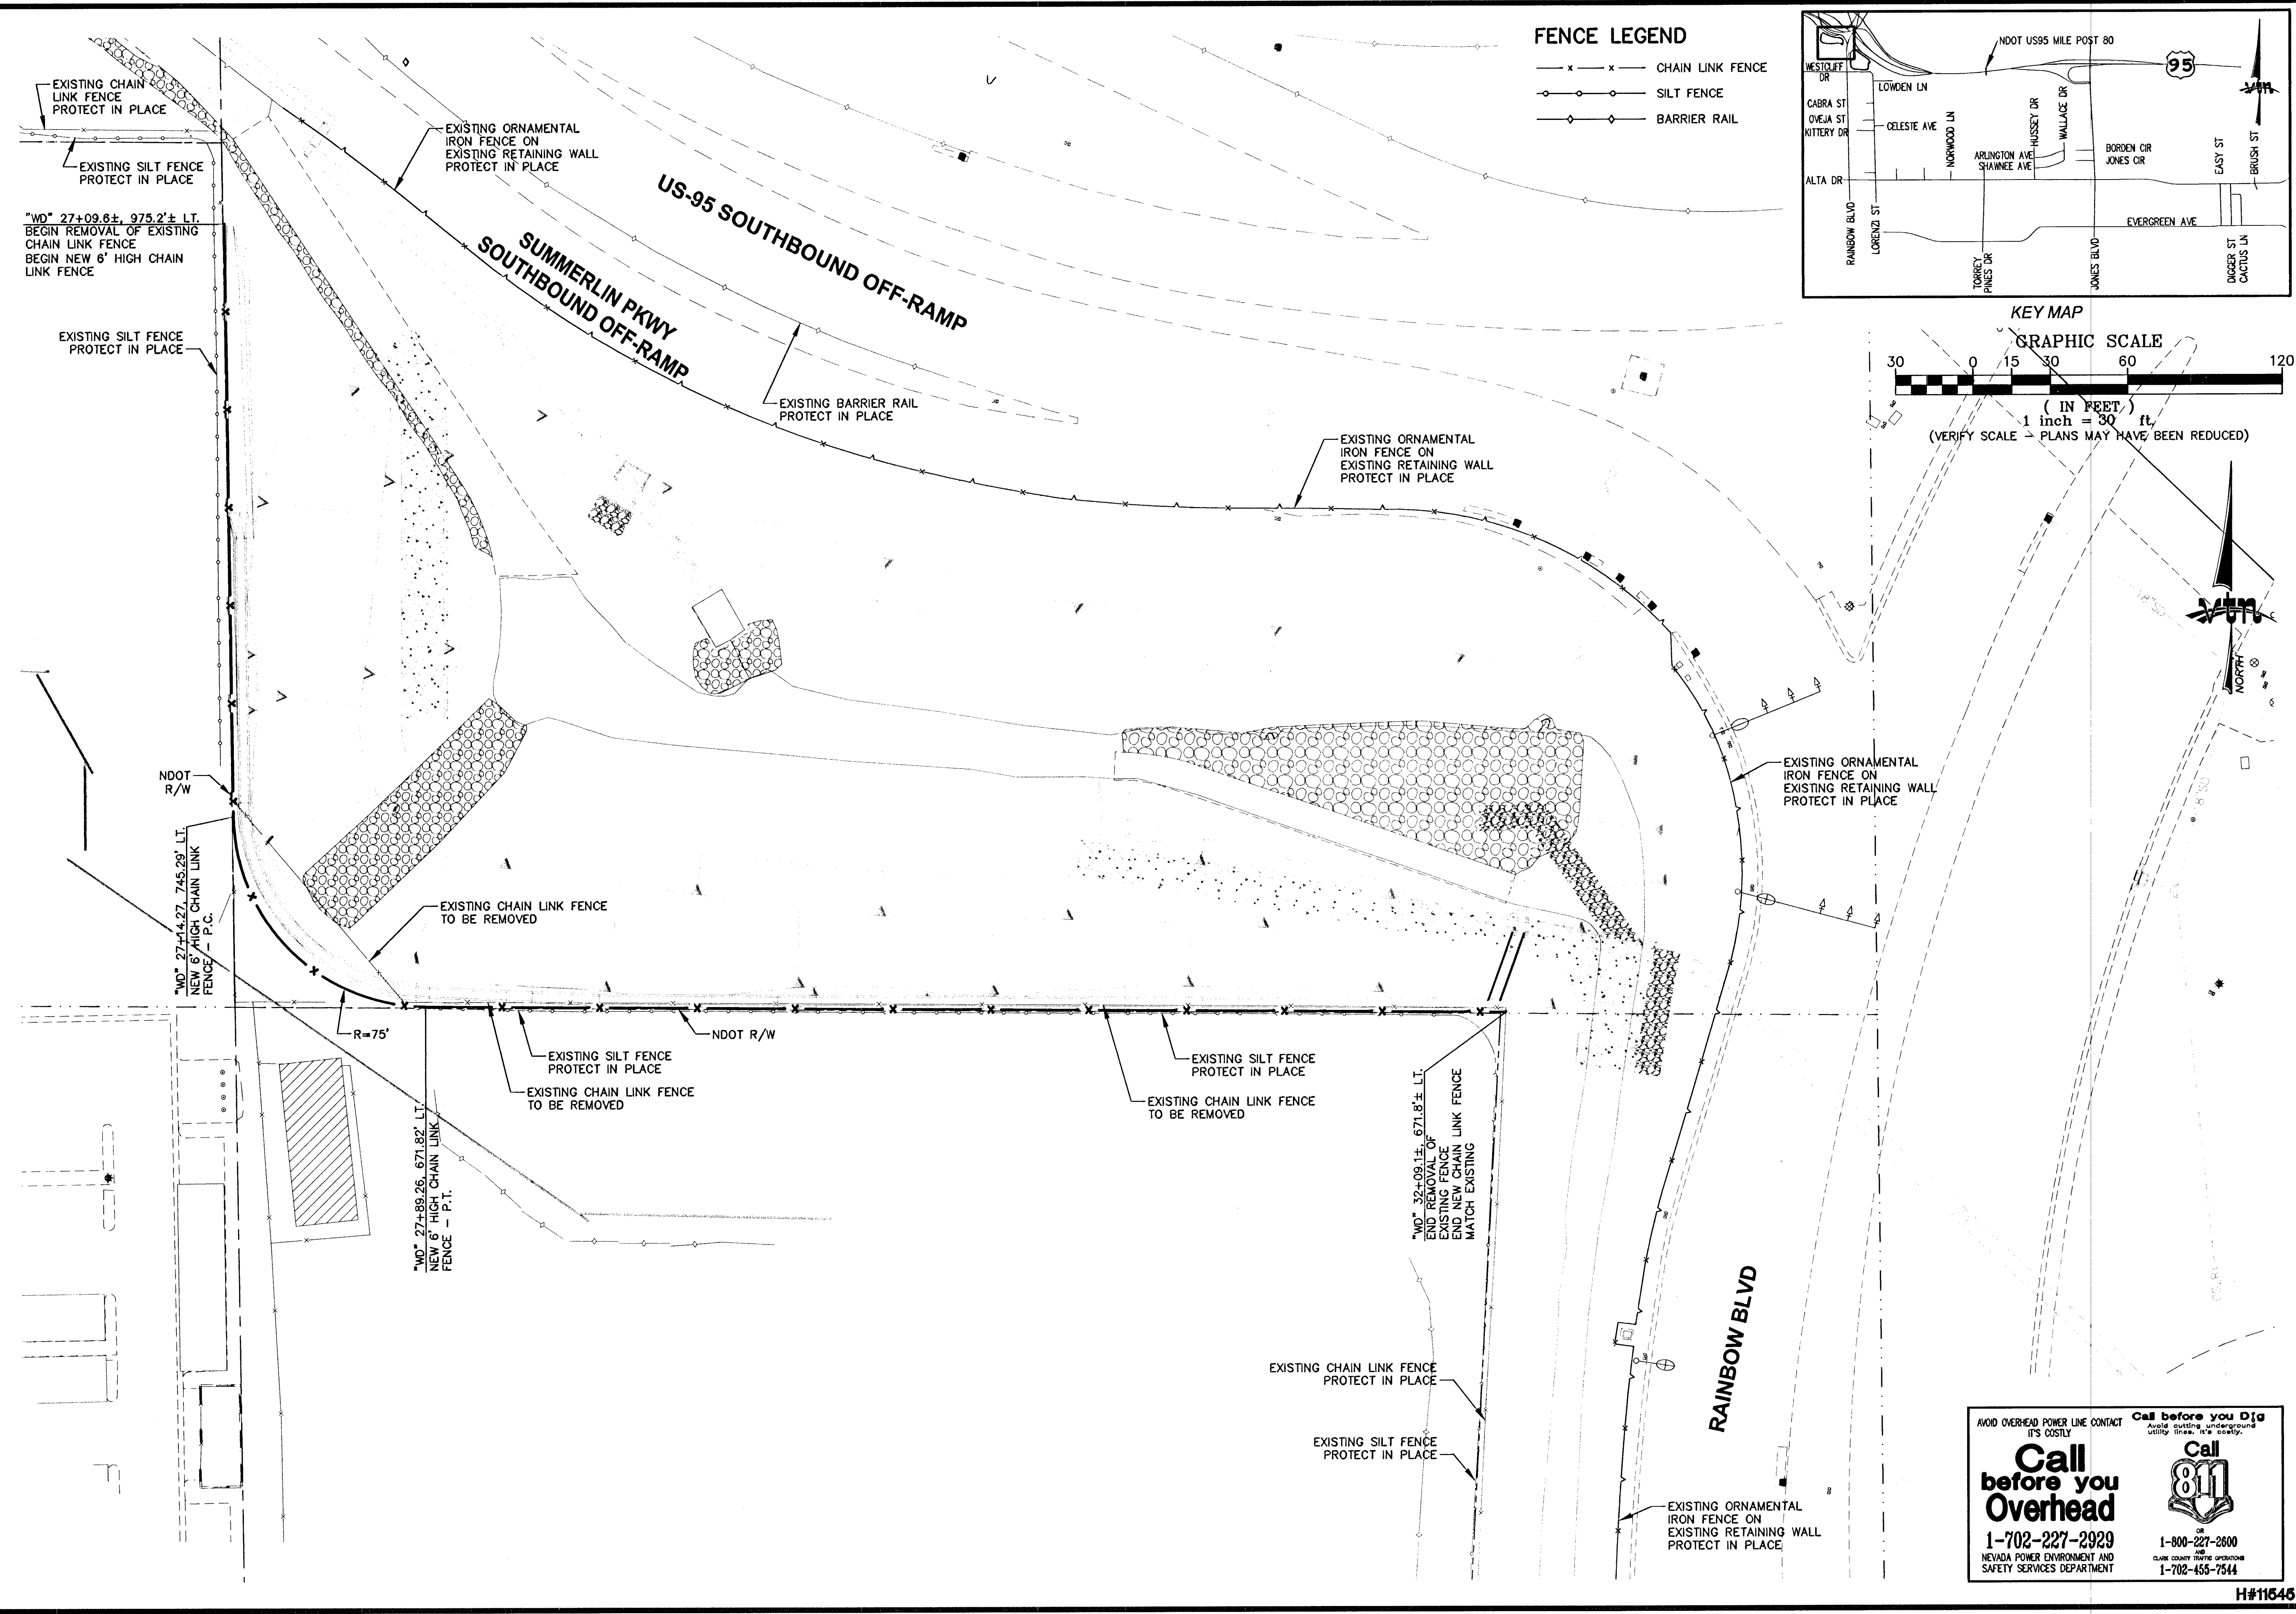


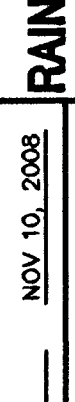

Call before you Dig
1-702-227-2929
NEVADA POWER ENVIRONMENT AND SAFETY SERVICES DEPARTMENT

Call before you Dig
1-800-227-2600
CLARK COUNTY WATER UTILITIES
1-702-455-7544

DRAWN BY: MIL WEM		NOV 10, 2008	RAINBOW DETENTION BASIN MODIFICATIONS WEST BASIN FENCING DETAIL		DEPARTMENT OF PUBLIC WORKS  400 E. STEWART AVE. LAS VEGAS, NV 89101 702-228-6272							
DESIGNED BY: VIN		NOV 10, 2008	MEADOWS ALTA PARALLEL PROJECT PHASE II		2727 SOUTH RAINBOW BOULEVARD LAS VEGAS, NEVADA 89146-5148 TEL: 702-228-2590 FAX: 702-228-2590 WEB SITE: WWW.DPNV.COM							
CHECKED BY: JNG		NOV 10, 2008	PROJECT NO: 9812									
SCALE: HORIZ. 1"=30'		VERT. NONE										
								REV		DATE	BY	REVISION
SHEET D9 88 OF 120 SHEETS DRAWING NO. 327V281												

188122awgDETAIL150812 Basin Fence Design.dwg;autocad; Nov 18, 2008 - 12:30pm