



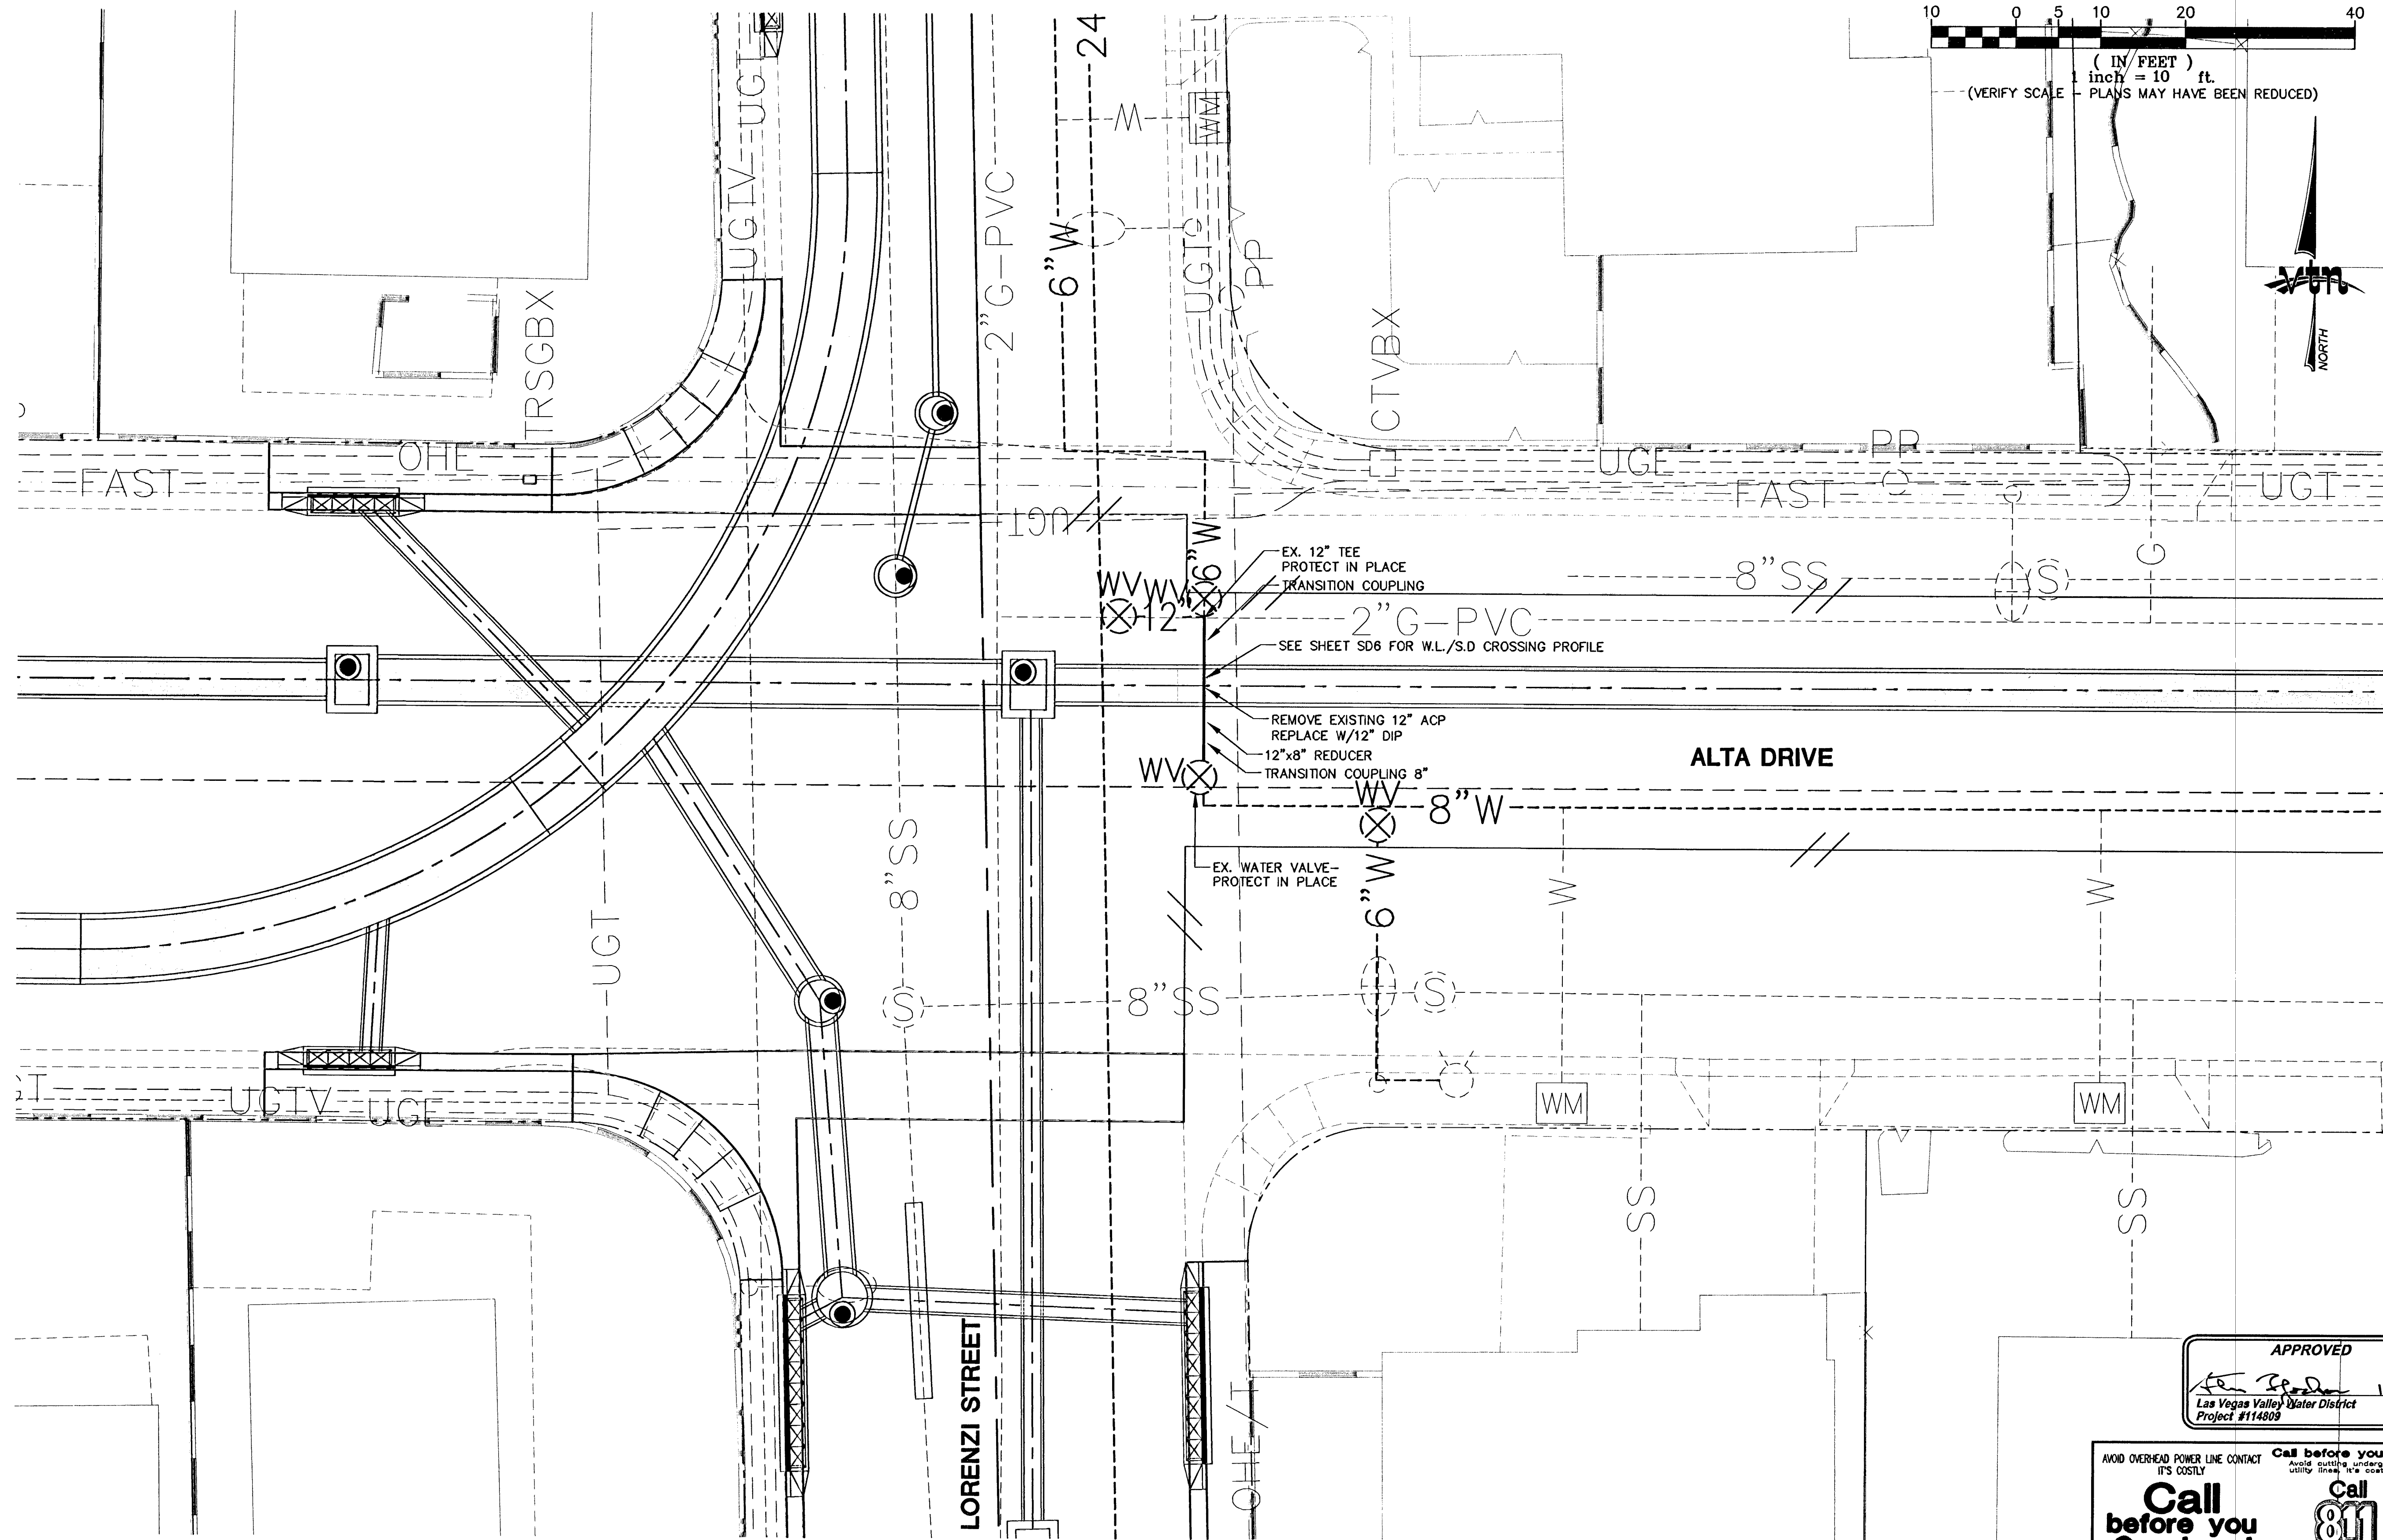

Call before you Dig
 Avoid cutting underground utility lines. It's costly.
Call 811
 1-800-227-2600
 NEVADA POWER ENVIRONMENT AND SAFETY SERVICES DEPARTMENT

Call before you Dig
 Avoid cutting underground utility lines. It's costly.
Call 811
 1-800-227-2600
 CLARK COUNTY TRAFFIC OPERATIONS 1-702-455-7544

APPROVED
Las Vegas Valley Water District
 Project #114809
 Date 11/12/08

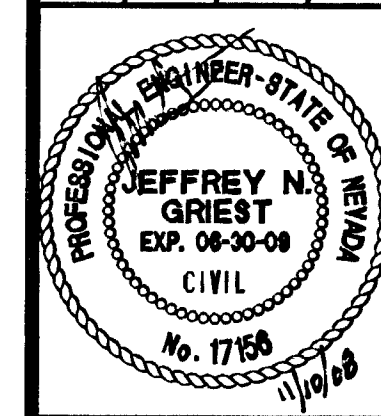

SHEET
W6
 15 OF 120 SHEETS
 DRAWING NO.
327V281

DEPARTMENT OF PUBLIC WORKS
 400 E. STEWART AVE.
 LAS VEGAS, NV 89101
 702-228-6272

2727 SOUTH RAINBOW BOULEVARD
 LAS VEGAS, NEVADA 89146-5148
 PH. (702) 873-7550
 FAX (702) 873-7550
 WEB SITE WWW.VTNV.COM

**WATERLINE REPLACEMENT
 LAYOUT DETAIL**

**MEADOWS ALTA PARALLEL PROJECT
 PHASE II**

DRAWN BY: NOV. 10, 2008
 JLB, WEM
 DESIGNED BY: NOV. 10, 2008
 VIN
 CHECKED BY: NOV. 10, 2008
 JNG
 PROJECT NO: SCALE: HORIZ. 1"=10'
 6812 VERT. NONE

115264

H#11545