
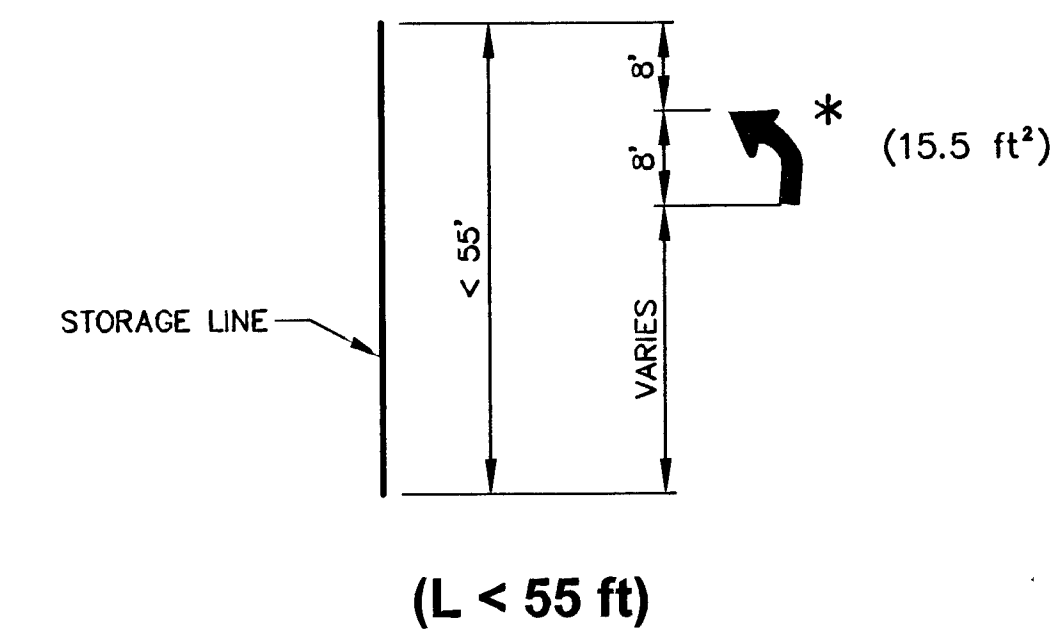


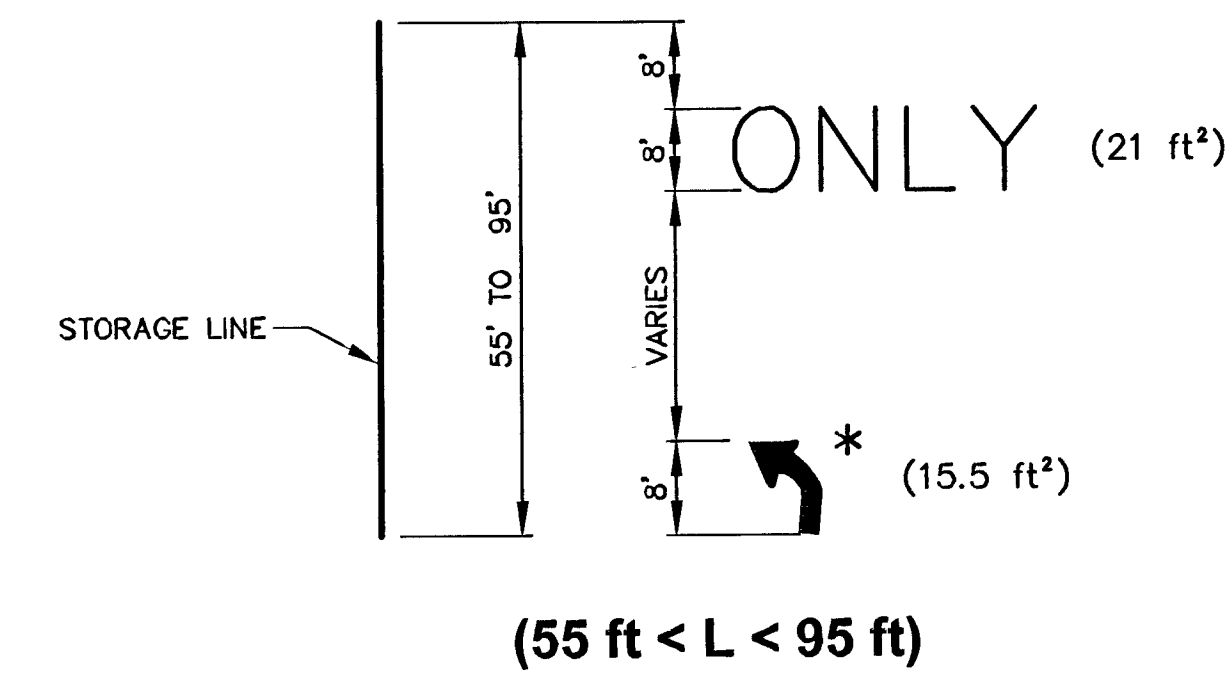

MARKING & PLACEMENT DETAILS

STORAGE LINE (FEET)		NUMBER OF MARKINGS
(L)		(M) ARROW/ONLY
96 TO 192		3
193 TO 280		4
281 TO 368		5
369 TO 456		6
457 TO 544		7
545 TO 632		8
633 TO 720		9
721 TO 808		10
809 TO 896		11
897 TO 984		12
985 TO 1072		13
1073 TO 1160		14
1161 TO 1248		15
1249 TO 1336		16
1337 TO 1424		17
1425 TO 1512		18

$$\textcircled{*} \frac{L - [(M+1) \times 8]}{(M-1)} = D$$

D - DISTANCE BETWEEN MARKINGS
L - STORAGE LENGTH
M - NUMBER OF MARKINGS

- ### GENERAL NOTES

1. START WITH AN ARROW AT THE ENTRANCE OF THE STORAGE LANE.
2. THE ARROW/ONLY CLOSEST TO CROSSWALK SHALL BE INSTALLED 8 FEET PRIOR TO THE STOP BAR.
3. THE STORAGE LINE IS EQUAL TO THE STORAGE LENGTH PLUS THE DECELERATION LENGTH.
4. WHEN CALCULATING DISTANCE BETWEEN MARKINGS, ROUND TO THE NEAREST WHOLE NUMBER.

LEGEND

LEGEND
* RIGHT ARROWS WHERE APPLICABLE.

** RAISED PAVEMENT MARKERS WHERE APPLICABLE,
FOR DETAILS SEE STANDARD PLAN T-37.1.2.

**AVOID OVERHEAD POWER LINE CONTACT
IT'S COSTLY**

**Call
before you
Overhead**

1-702-227-2929

NEVADA POWER ENVIRONMENT AND
SAFETY SERVICES DEPARTMENT

Call before you Dig

Avoid cutting underground
utility lines. It's costly.

**Call
811**

OR

1-800-227-2600

CLARK COUNTY WATER OPERATIONS
1-702-456-7544

SHEET
D20
99 OF 120 SHEETS
DRAWING NO.
327V281

DRAWN BY: WBM	NOV 10, 2008
DESIGNED BY: NDOT	NOV 10, 2008
CHECKED BY: JNG	NOV 10, 2008
PROJECT NO: 6812	SCALE: HORIZ. NONE VERT. NONE

**NDOT STD. DWG. NO. T-38.12
T PERMANENT STORAGE LANES,
TURN ARROWS AND ONLY'S**

MEADOWS ALTA PARALLEL PROJECT PHASE II

DEPARTMENT OF PUBLIC WORKS
400 E. STEWART AVE.
LAS VEGAS, NV 89101

DEPARTMENT OF PUBLIC WORKS
400 E. STEWART AVE.
LAS VEGAS, NV 89101
702-229-6272

IRP
2727 SOUTH RAINBOW BOULEVARD
LAS VEGAS, NEVADA 89146-5148
PH: (702) 873-7550
FAX (702) 362-2597
WEB SITE WWW.VTRNV.COM



地

5

5

**NDOT STD. DWG. NO. T-38.12
NDOT PERMANENT STORAGE LANE
TURN ARROWS AND ONLY'S**

MEADOWS ALTA PARALLEL PROJECT
PHASE II

DRAWN BY: WBM	NOV 10, 2008
DESIGNED BY: INDOT	NOV 10, 2008

CHECKED BY:	NOV 10, 2008
PROJECT NO:	SCALE HORIZ. NONE VERT. NONE
6812	



PROFESSIONAL ENGINEER
JEFFREY GRIENER
EXP. 06-01-01
CIVIL
No. 17

ER-STATE OF NEVADA
KEY N.
EST
30-08
L
11/14/08

SHEET
D2
99 OF 120
DRAWING
327V

ET
0
SHEETS
G NO.
7281
