


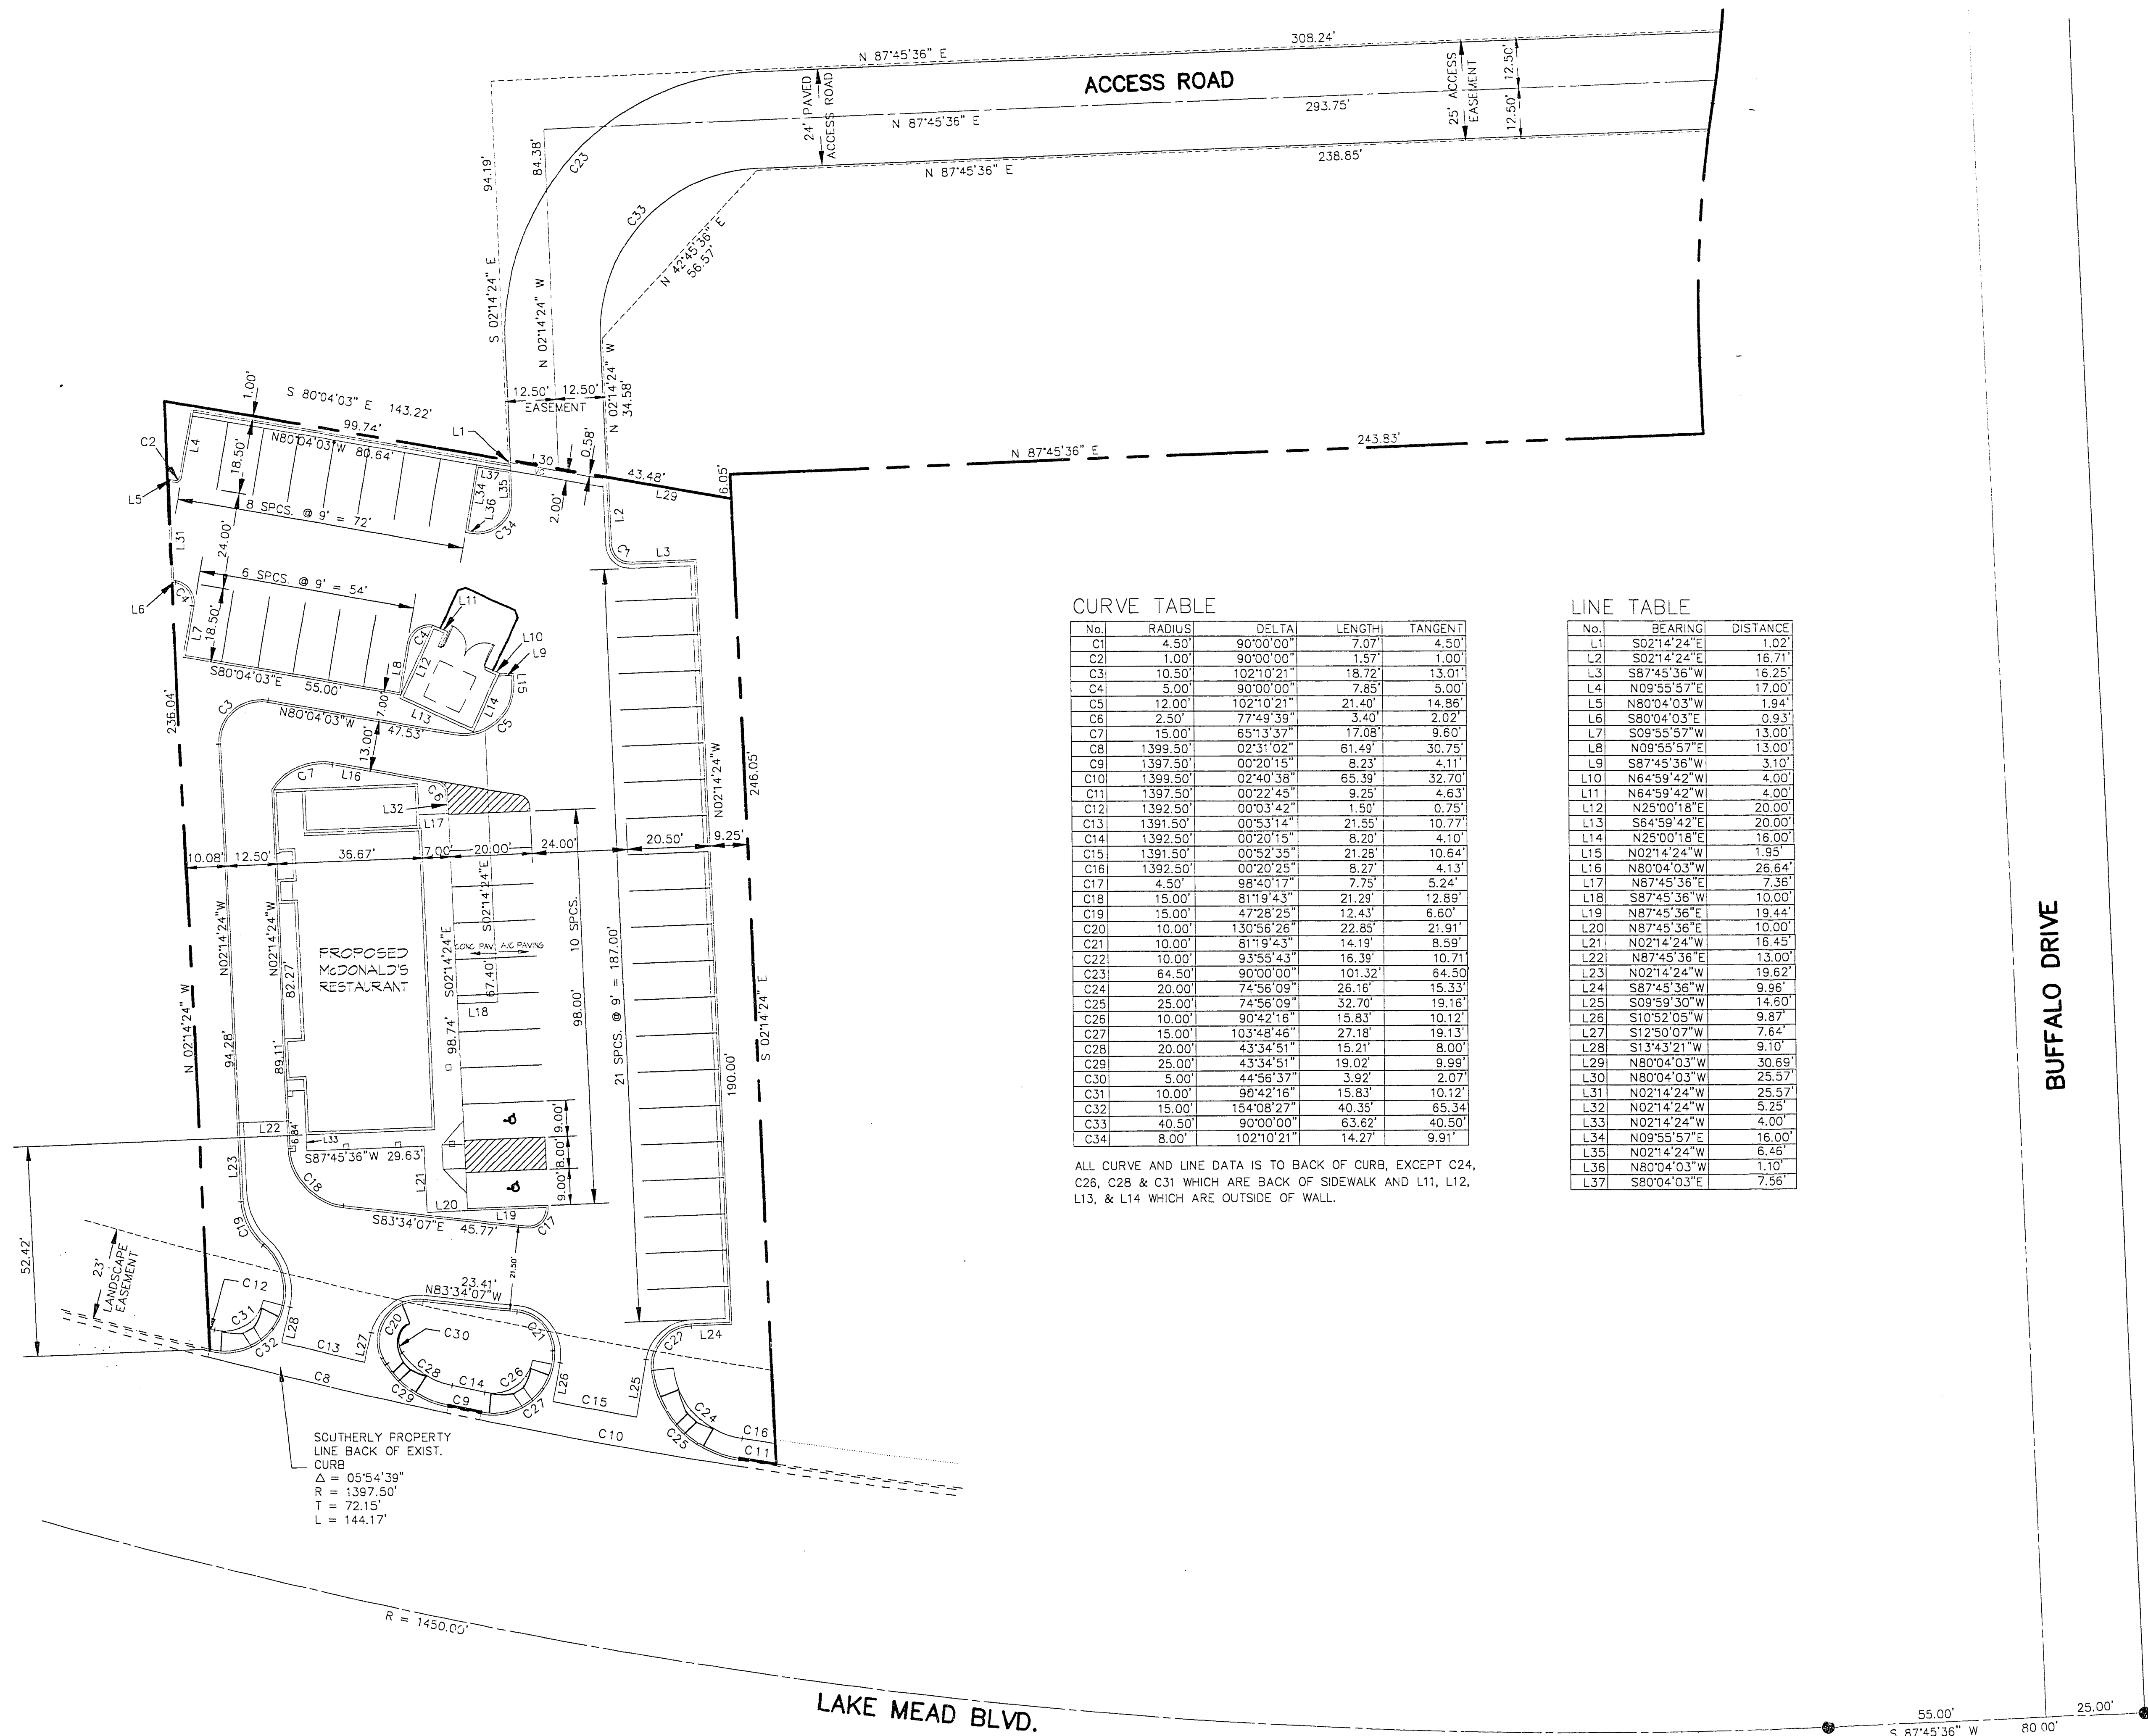

CURVE TABLE

No.	RADIUS	DELTA	LENGTH	TANGENT
C1	4.50'	90°00'00"	7.07'	4.50'
C2	1.00'	90°00'00"	1.57'	1.00'
C3	10.50'	102°10'21"	18.72'	13.01'
C4	5.00'	90°00'00"	7.85'	5.00'
C5	12.00'	102°10'21"	21.40'	14.86'
C6	2.50'	77°49'39"	3.40'	2.02'
C7	15.00'	65°13'37"	17.08'	9.60'
C8	1399.50'	02°31'02"	61.49'	30.75'
C9	1397.50'	00°20'15"	8.23'	4.11'
C10	1399.50'	02°40'38"	65.39'	32.70'
C11	1397.50'	00°22'45"	9.25'	4.63'
C12	1392.50'	00°03'42"	1.50'	0.75'
C13	1391.50'	00°53'14"	21.55'	10.77'
C14	1392.50'	00°20'15"	8.20'	4.10'
C15	1391.50'	00°52'35"	21.28'	10.64'
C16	1392.50'	00°20'25"	8.27'	4.13'
C17	4.50'	98°40'17"	7.75'	5.24'
C18	15.00'	81°19'43"	21.29'	12.89'
C19	15.00'	47°28'25"	12.43'	6.60'
C20	10.00'	130°56'26"	22.85'	21.91'
C21	10.00'	81°19'43"	14.19'	8.59'
C22	10.00'	93°55'43"	16.39'	10.71'
C23	64.50'	90°00'00"	101.32'	64.50'
C24	20.00'	74°56'09"	26.18'	15.33'
C25	25.00'	74°56'09"	32.70'	19.16'
C26	10.00'	90°42'16"	15.83'	10.12'
C27	15.00'	103°48'46"	27.18'	19.13'
C28	20.00'	43°34'51"	15.21'	8.00'
C29	25.00'	43°34'51"	19.02'	9.99'
C30	5.00'	44°56'37"	3.92'	2.07'
C31	10.00'	99°42'16"	15.83'	10.12'
C32	15.00'	154°08'27"	40.35'	65.34'
C33	40.50'	90°00'00"	63.62'	40.50'
C34	8.00'	102°10'21"	14.27'	9.91'

ALL CURVE AND LINE DATA IS TO BACK OF CURB, EXCEPT C24, C26, C28 & C31 WHICH ARE BACK OF SIDEWALK AND L11, L12, L13, & L14 WHICH ARE OUTSIDE OF WALL.

LINE TABLE

No.	BEARING	DISTANCE
L1	S02°14'24"E	1.02'
L2	S02°14'24"E	16.71'
L3	S87°45'36"W	16.25'
L4	N09°55'57"E	17.00'
L5	N80°04'03"W	1.94'
L6	S80°04'03"E	0.93'
L7	S09°55'57"W	13.00'
L8	N09°55'57"E	13.00'
L9	S87°45'36"W	3.10'
L10	N64°59'42"W	4.00'
L11	N64°59'42"W	4.00'
L12	N25°00'18"E	20.00'
L13	S84°59'42"E	20.00'
L14	N25°00'18"E	16.00'
L15	N02°14'24"W	1.95'
L16	N80°04'03"W	26.64'
L17	N87°45'36"E	7.36'
L18	S87°45'36"W	10.00'
L19	N87°45'36"E	19.44'
L20	N87°45'36"E	10.00'
L21	N02°14'24"W	16.45'
L22	N87°45'36"E	13.00'
L23	N02°14'24"W	19.62'
L24	S87°45'36"W	9.96'
L25	S09°59'30"W	14.60'
L26	S10°52'05"W	9.87'
L27	S12°50'07"W	7.64'
L28	S13°43'21"W	9.10'
L29	N80°04'03"W	30.69'
L30	N80°04'03"W	25.57'
L31	N02°14'24"W	25.57'
L32	N02°14'24"W	5.25'
L33	N02°14'24"W	4.00'
L34	N09°55'57"E	16.00'
L35	N02°14'24"W	6.46'
L36	N80°04'03"W	1.10'
L37	S80°04'03"E	7.56'

REV.	DATE	BY	REVISION	APPROVAL
1	8/13/93	AKN	REVISION	
2	8/20/93	AKN	REVISION	

REVISION

A K Nielsen
Consulting Engineers
 3390 WYNN ROAD, SUITE D
 LAS VEGAS, NEVADA 89102
 TEL. (702) 876-9905 FAX: (702) 876-9181

HORIZONTAL CONTROL PLAN
MCDONALD'S
 LAKE MEAD AT BUFFALO
 CITY OF LAS VEGAS, CLARK COUNTY, NEVADA

JOB No. 146-01-1
 DESIGNED: AKN
 DRAWN: AKN
 CHECKED:

SHEET
C1
 OF 3 SHEETS