


A MERGER AND RESUBDIVISION OF PARCEL 2, FILE 94, PAGE 12 OF PARCEL MAPS, AMENDED PARCEL MAP, FILE 100, PAGE 88 OF PARCEL MAPS, COMMON LOT "I", BOOK 93, PAGE 12 OF PLATS AND MOUNTAIN SPA DRIVE, SITUATE IN SECTION 10, TOWNSHIP 19 SOUTH, RANGE 60 EAST, M.D.M., CITY OF LAS VEGAS, CLARK COUNTY, NEVADA

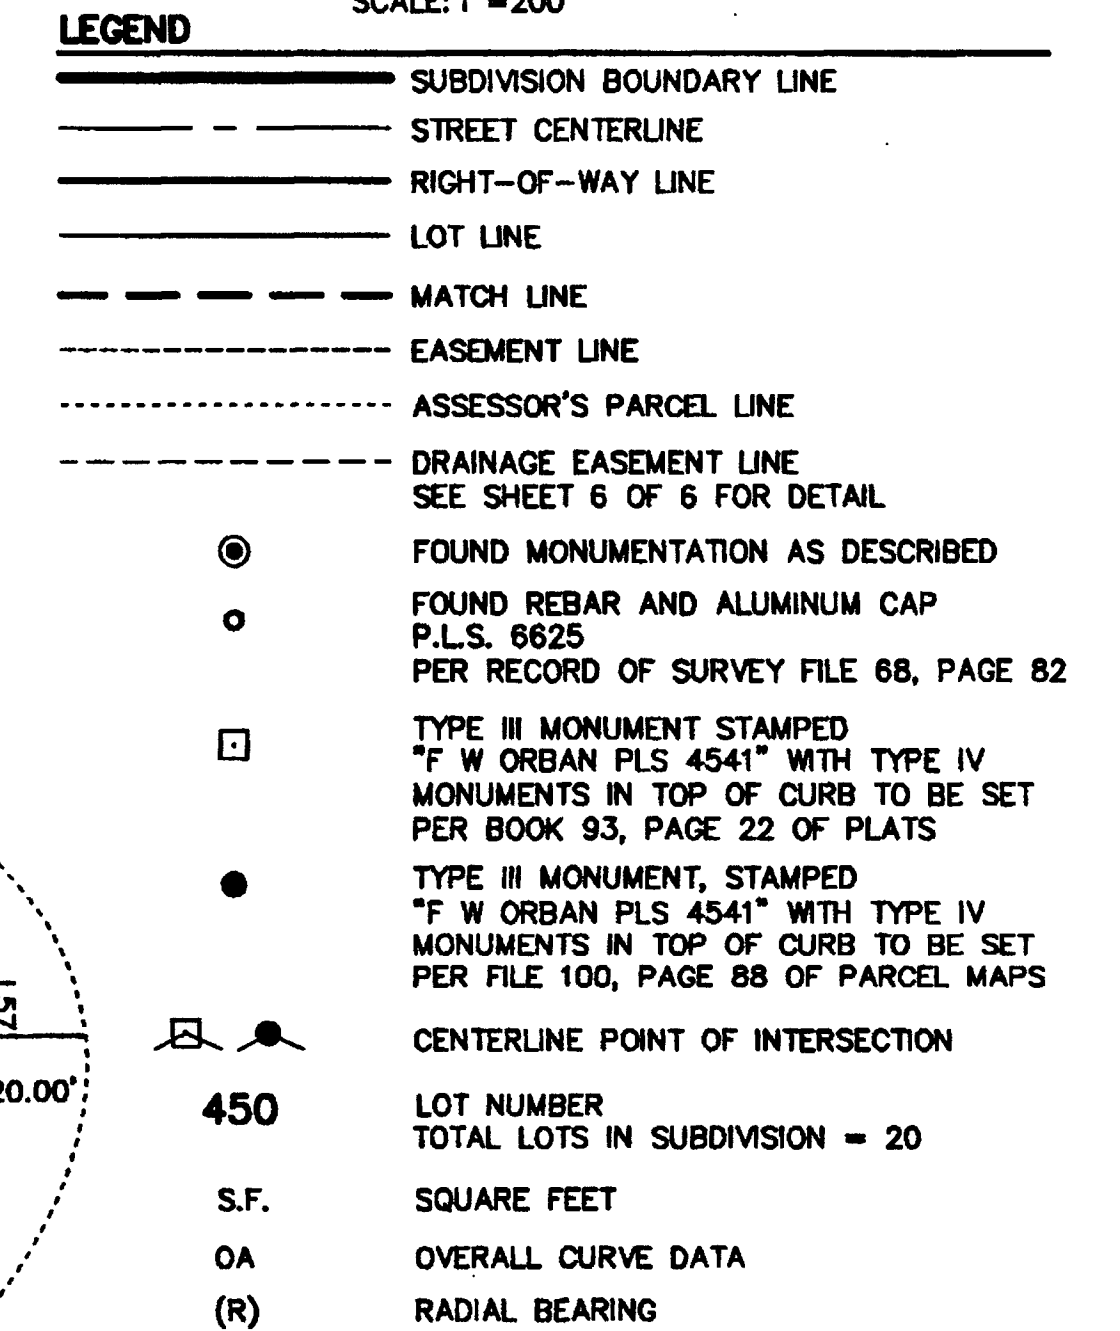

CURVE	DELTA	RADIUS	LENGTH	TANGENT	LINE	BEARING	DISTANCE
1	86°45'40"	30.00	45.43	28.35	L1	N08°41'11"W	\$25.29
1	40°58'01"	370.00	264.55	136.22	L2	N16°59'35"W	85.38
2	68°22'37"	200.00	125.70	116.27	L3	N31°28'58"W	127.59
4	86°22'37"	200.00	125.70	116.27	L4	N31°28'58"W	143.32
5	103°03'08"	290.00	211.54	81.78	L5	N89°34'10"E	175.48
5	31°20'59"	210.00	114.90	58.93	L6	N14°49'55"E	68.91
6	13°41'47"	210.00	50.20	25.22	L7	N88°13'34"E	91.04
7	23°19'41"	210.00	85.50	43.35	L8	N31°28'58"W	143.32
8	08°06'35"	250.00	35.38	17.72	L9	N55°24'31"E	157.58
9	32°43'38"	475.00	271.32	139.47	L10	N23°45'11"W	106.14
10	32°43'38"	525.00	299.88	154.15	L11	N52°13'52"E	81.28
11	48°21'47"	805.00	651.40	366.33	L12	N10°41'23"E	7.67
12	48°21'47"	805.00	651.40	366.33	L13	N68°22'49"W	190.03
13	15°25'05"	855.00	230.08	115.74	L14	N37°14'02"E	151.25
14	03°14'20"	855.00	48.33	24.17	L15	N51°09'17"E	122.48
15	10°56'38"	855.00	163.31	81.90	L16	N1°48'48"E	122.48
16	13°31'25"	855.00	201.81	101.37	L17	N00°20'00"W	136.87
17	19°05'26"	543.75	181.17	91.43	L18	N49°33'47"W	64.00
18	19°05'26"	593.75	197.83	99.84	L19	N10°29'27"E	113.54
19	12°32'12"	381.87	132.17	70.69	L20	N10°29'27"E	61.53
20	19°57'19"	185.00	516.33	280.80	L21	N81°14'44"E	146.01
21	12°32'12"	431.87	92.82	80.18	L22	N20°35'10"E	177.59
22	47°47'15"	431.87	360.20	91.32	L23	N16°53'26"E	148.50
23	26°59'43"	431.87	203.48	103.66	L24	N55°40'08"E	122.48
24	48°34'30"	431.87	366.14	194.88	L25	N16°53'26"E	148.50
25	23°04'14"	80.00	32.21	16.33	L26	N03°53'17"W	59.12
26	23°04'14"	100.00	40.27	20.41	L27	N46°39'20"E	164.43
27	12°03'55"	120.00	25.27	12.68	L28	N45°45'34"E	132.86
28	12°03'55"	100.00	21.06	10.57	L29	N28°29'33"E	154.69
29	58°12'58"	20.00	20.32	11.14	L30	N09°21'26"W	206.71
30	58°12'58"	50.00	52.64	26.76	L31	N71°21'23"W	80.64
31	32°43'38"	500.00	285.80	146.81	L32	N34°38'10"E	177.58
32	46°21'47"	530.00	671.63	355.42	L33	N20°25'42"E	173.13
33	19°05'26"	856.75	189.50	95.64	L34	N73°08'27"E	187.75
34	12°32'12"	406.87	875.99	754.97	L35	N07°08'27"E	113.59
35	41°22'30"	120.00	86.66	45.31	L36	N06°58'29"W	59.95
36	41°22'30"	100.00	72.21	37.76	L37	N00°11'47"W	59.95
37	37°59'15"	220.00	145.86	75.72	L38	N60°51'08"W	10.60
38	37°59'15"	220.00	132.60	68.84	L39	N88°07'29"W	16.92
39	44°24'10"	150.00	116.25	81.22	L40	N76°37'54"E	34.03
40	44°24'10"	170.00	131.75	69.58	L41	N00°25'50"E	2.31
41	21°13'14"	120.00	44.44	22.48	L42	N89°49'40"E	30.00
42	21°13'14"	100.00	37.04	18.83	L43	N10°48'54"E	102.48
					L44	N31°28'58"W	199.71

