
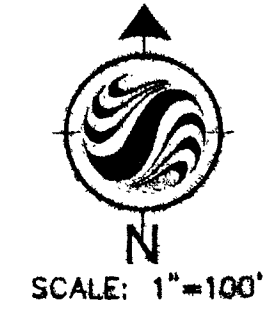


2ND AMENDED PLAT OF A PORTION OF MOUNTAIN SPA - UNIT 1 A PLANNED UNIT DEVELOPMENT

SITUATE IN SECTION 10, TOWNSHIP 19 SOUTH, RANGE 60 EAST,
M.D.M., CITY OF LAS VEGAS, CLARK COUNTY, NEVADA

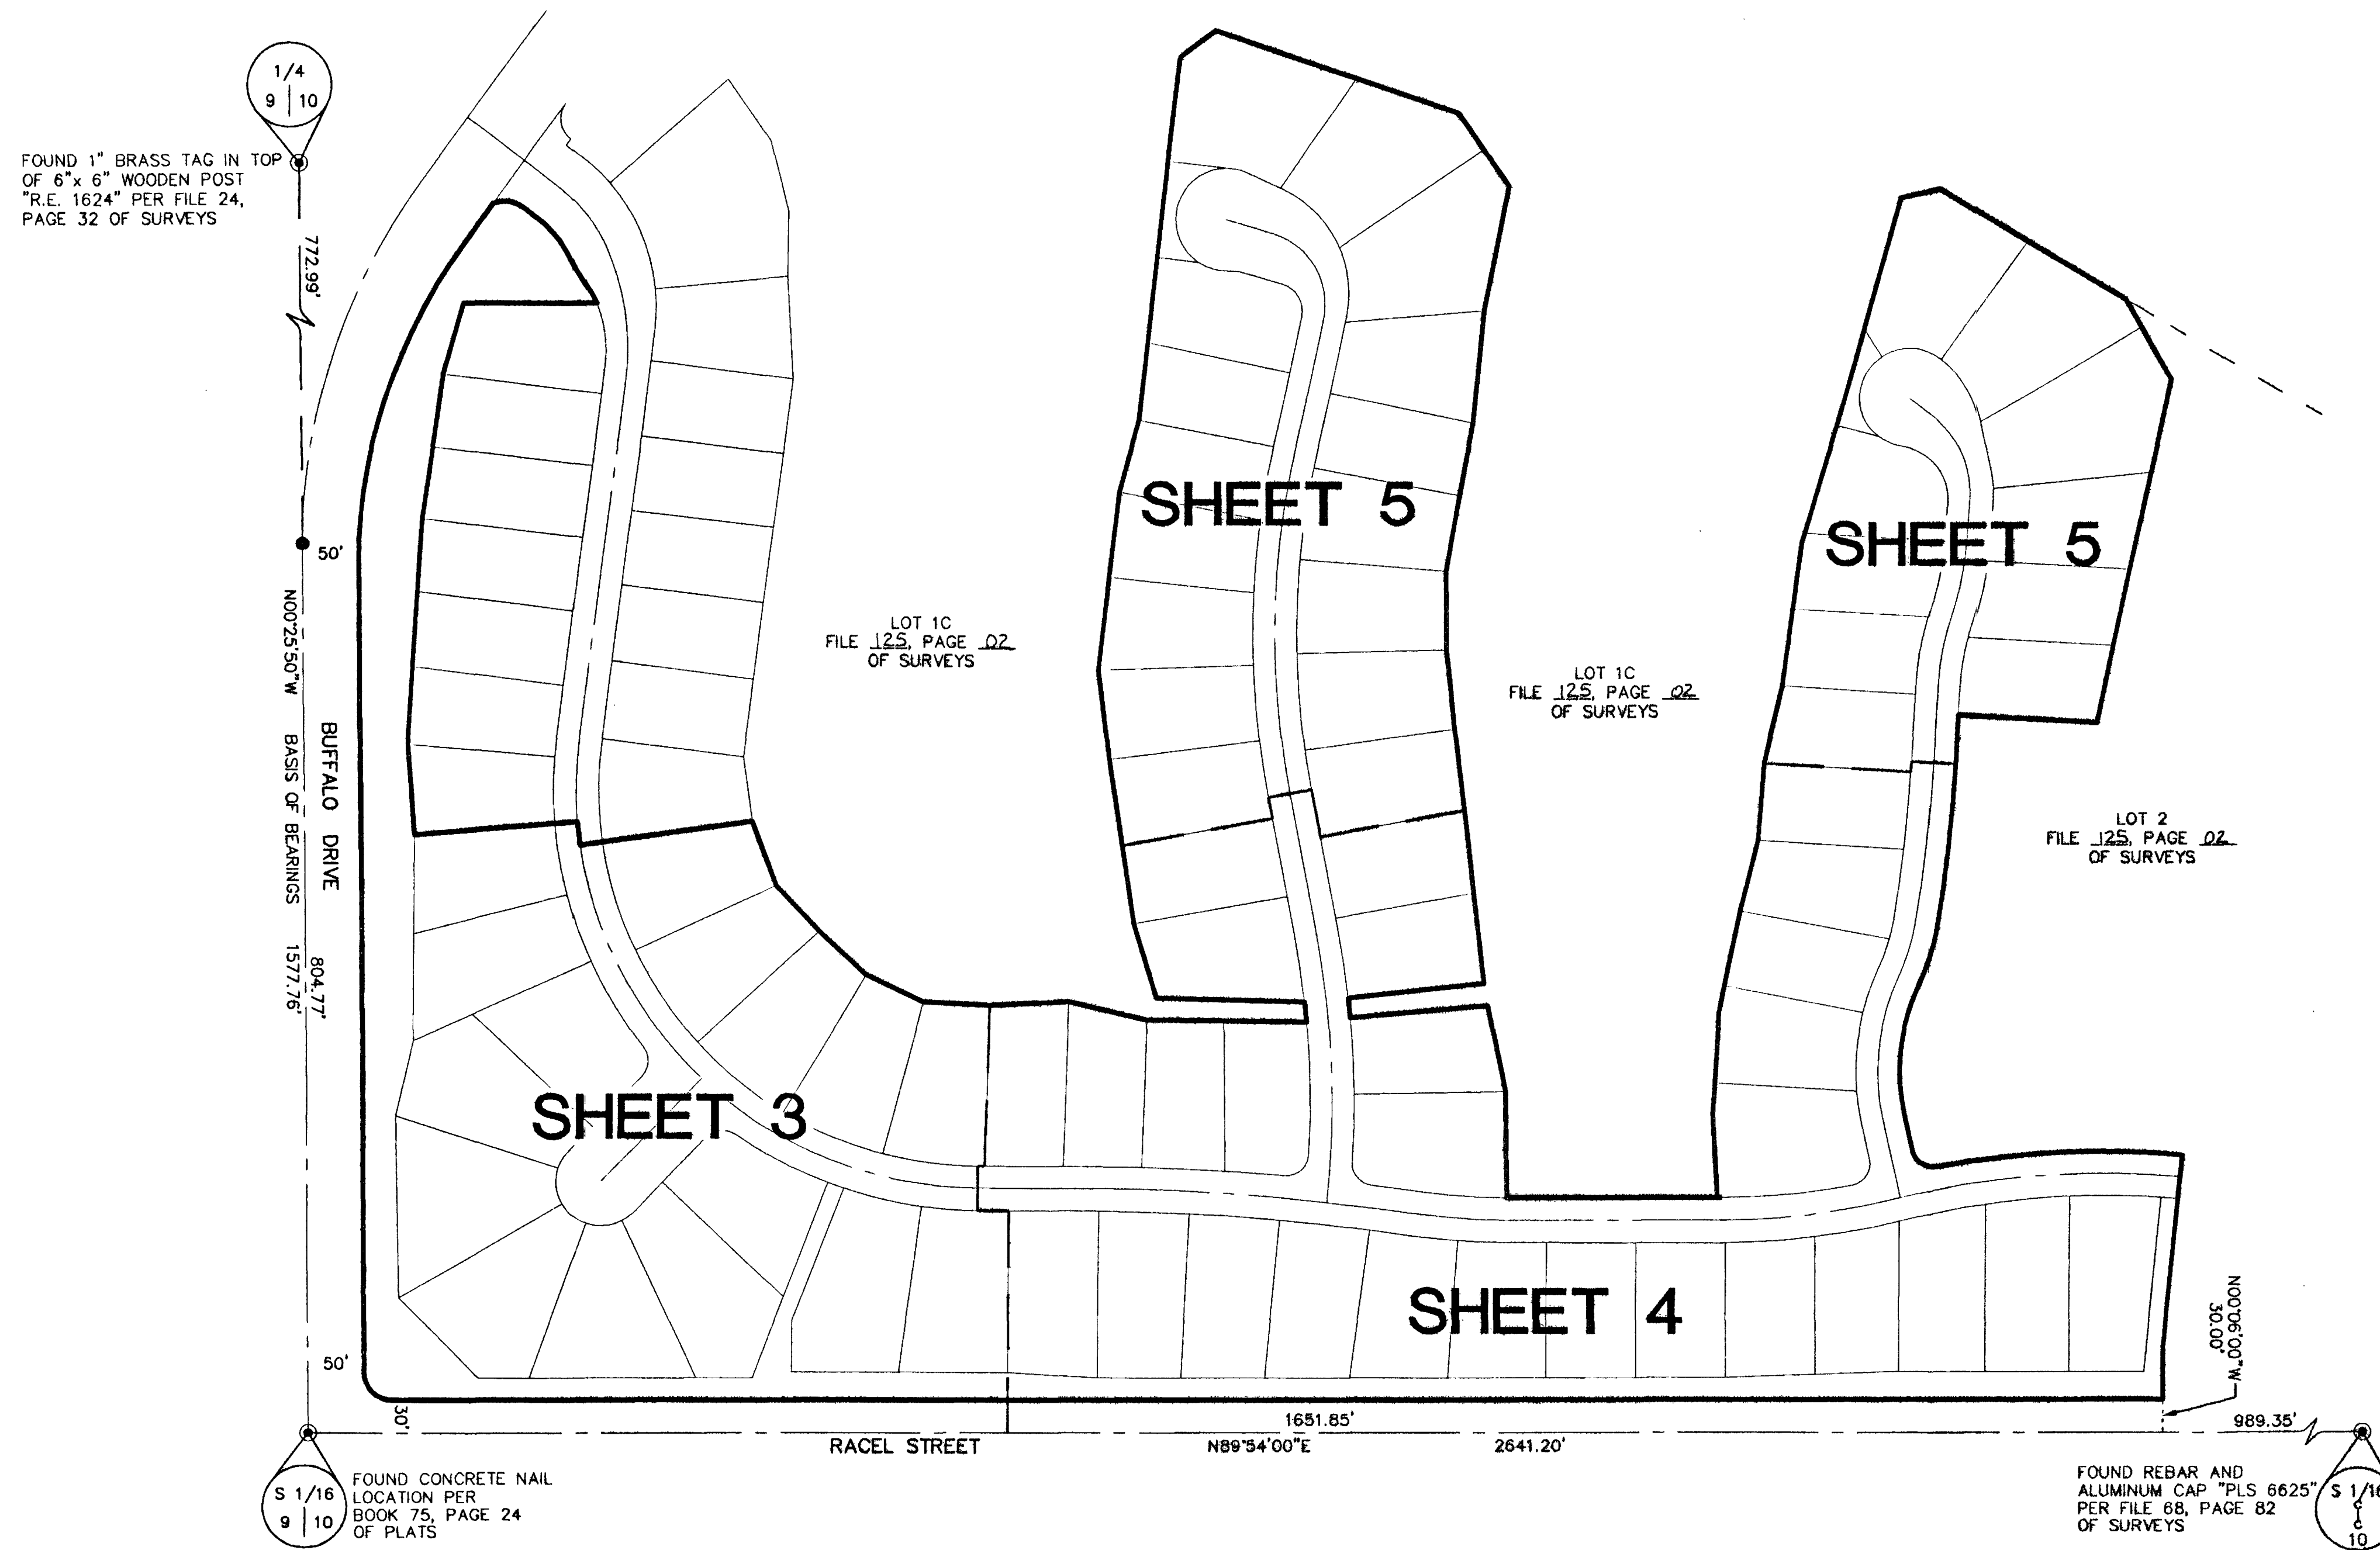

LEGEND	
	SECTION LINE
	SUBDIVISION BOUNDARY LINE
	LOT LINE
	RIGHT-OF-WAY LINE
	STREET CENTERLINE
	EASEMENT LINE
	ASSESSOR'S PARCEL LINE
	FOUND MONUMENT AS DESCRIBED
	SET REBAR AND ALUMINUM CAP STAMPED PLS 4341, WITH REFERENCE MONUMENTS IN TOP OF CURB
	LOT NUMBER
	TOTAL RESIDENTIAL LOTS IN SUBDIVISION = 70
	TOTAL COMMON LOTS = 3
	RADIAL BEARING
	CURVE NUMBER
	COURSE NUMBER
	BLOCK NUMBER
	SIGHT VISIBILITY RESTRICTION ZONE TO BE PRIVATELY MAINTAINED NO LANDSCAPING OR SIGHT RESTRICTING IMPROVEMENTS TALLER THAN 24 INCHES ALLOWED WITHIN THE AREAS SHADED

SURVEY ANALYSIS

12 SEPTEMBER 2002 (M)

46342
JOB# 81200029

PD/CLM
4344-1 SHEET 2 OF 5

106-0076 SEP 8 7 2002