


A PLANNED UNIT DEVELOPMENT
 LOTS 13 AND 14, BLOCK A AS SHOWN IN BOOK 106, PAGE 76 OF PLATS,
 SITUATE IN SECTION 10, TOWNSHIP 19 SOUTH, RANGE 60 EAST,
 M.D.M., CITY OF LAS VEGAS, CLARK COUNTY, NEVADA

LOTS 13 AND 14, BLOCK A AS SHOWN IN BOOK 106, PAGE 76 OF PLATS,
SITUATE IN SECTION 10, TOWNSHIP 19 SOUTH, RANGE 60 EAST,
M.D.M., CITY OF LAS VEGAS, CLARK COUNTY, NEVADA

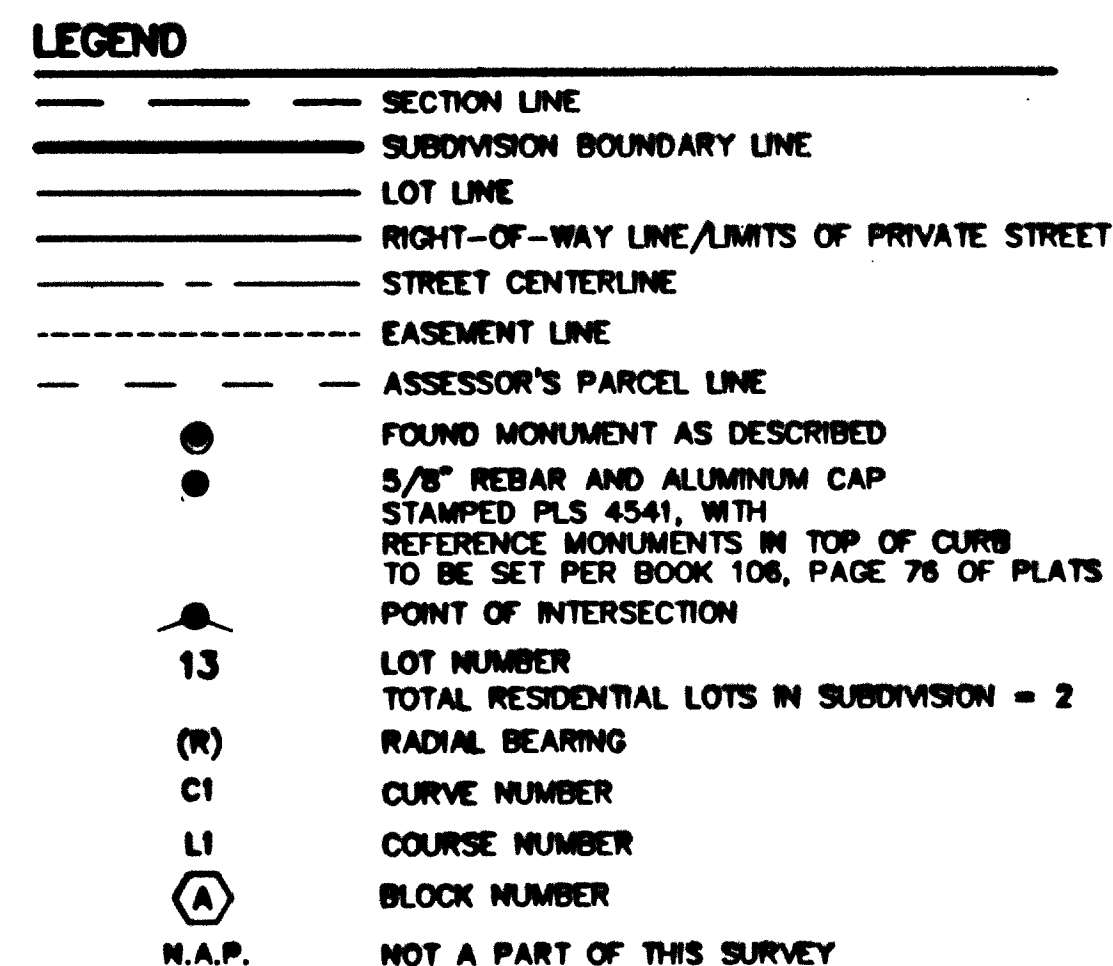


LINE	BEARING	LENGTH
L1	N65°26'21"E	33.17
L2	N59°37'10"E	40.00

CURVE	DELTA	RADIUS	LENGTH	TANGENT
C1	36°39'48"	550.00	351.94	182.23
C2	28°13'43"	131.83	64.93	33.15
C3	31°43'11"	220.00	121.80	62.50
C4	96°58'29"	360.00	609.31	406.72
C5	53°34'26"	360.00	336.82	181.75
C6	43°24'02"	360.00	272.69	143.26
C7	87°36'38"	40.00	61.16	38.37
C8	40°31'04"	40.00	28.29	14.76
C9	47°05'14"	40.00	32.88	17.43

NOTES

1. ALL REAR PROPERTY CORNERS ARE REBAR AND ALUMINUM CAP P.L.S. 14419 UNLESS WALL IS BUILT THEN NAIL AND BRASS TAG P.L.S. 14419 SET IN WALL DENOTES SIDE PROPERTY LINE. SET SAWCUT IN THE TOP OF CURB ON THE SIDE PROPERTY LINES EXTENDED.

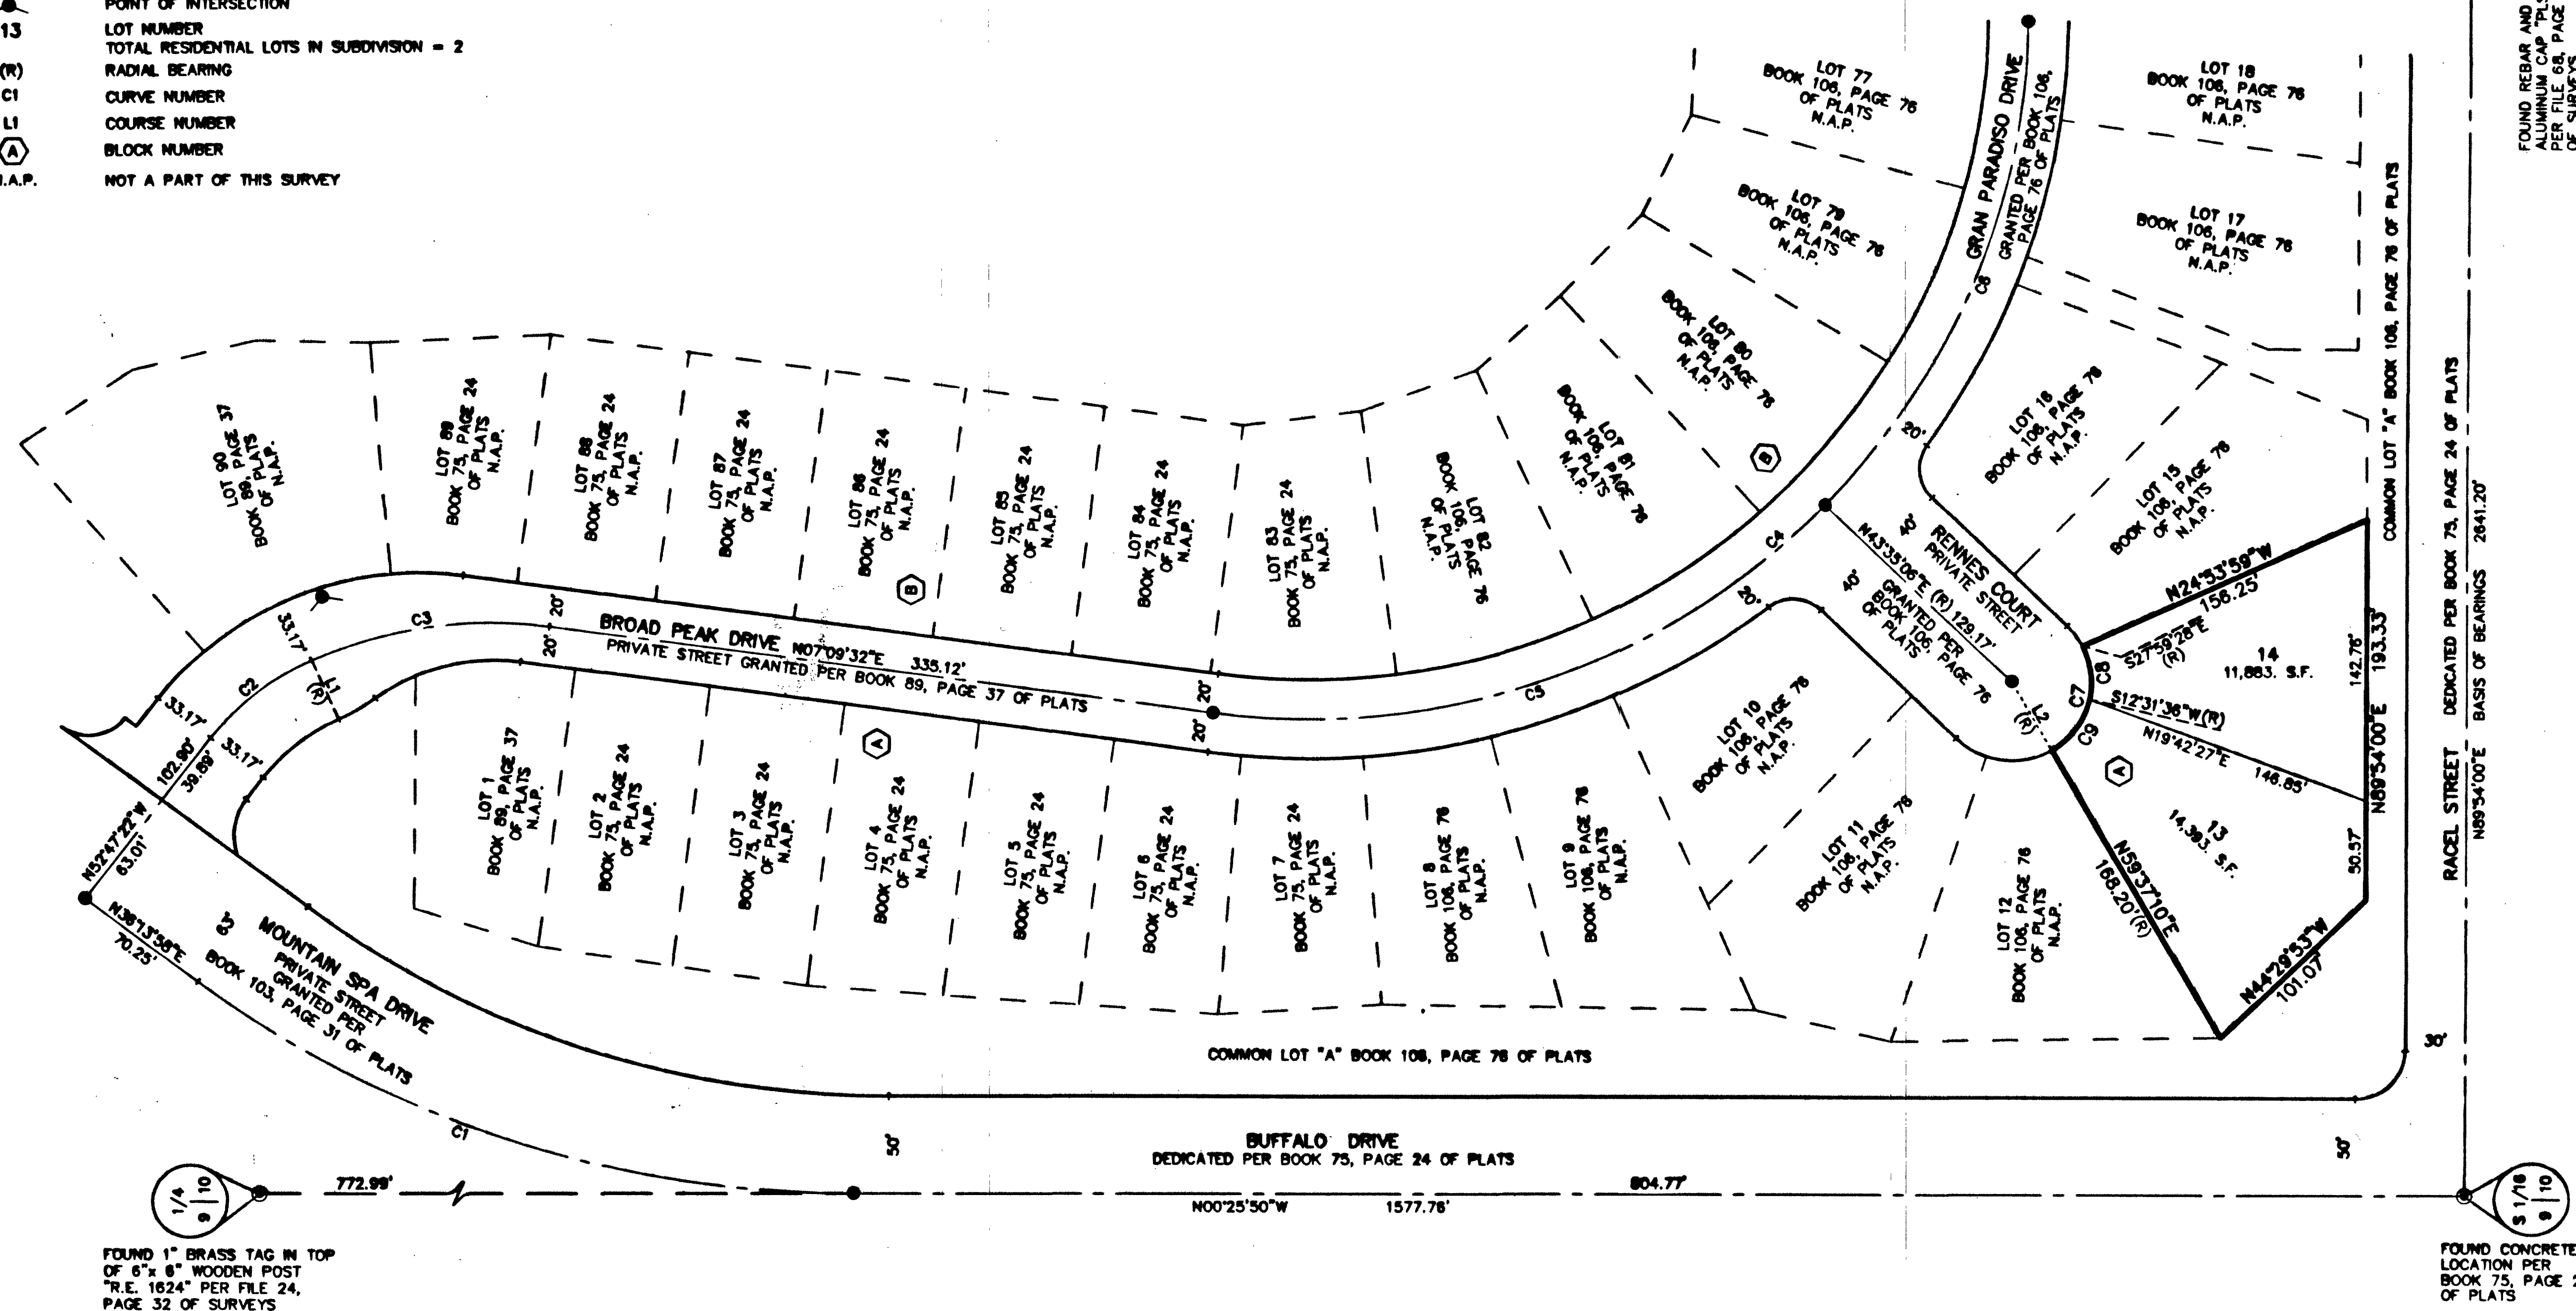

10 JANUARY 2003

60263
JOB# 81200029

4344-1

SHEET 2 OF 2

11368