




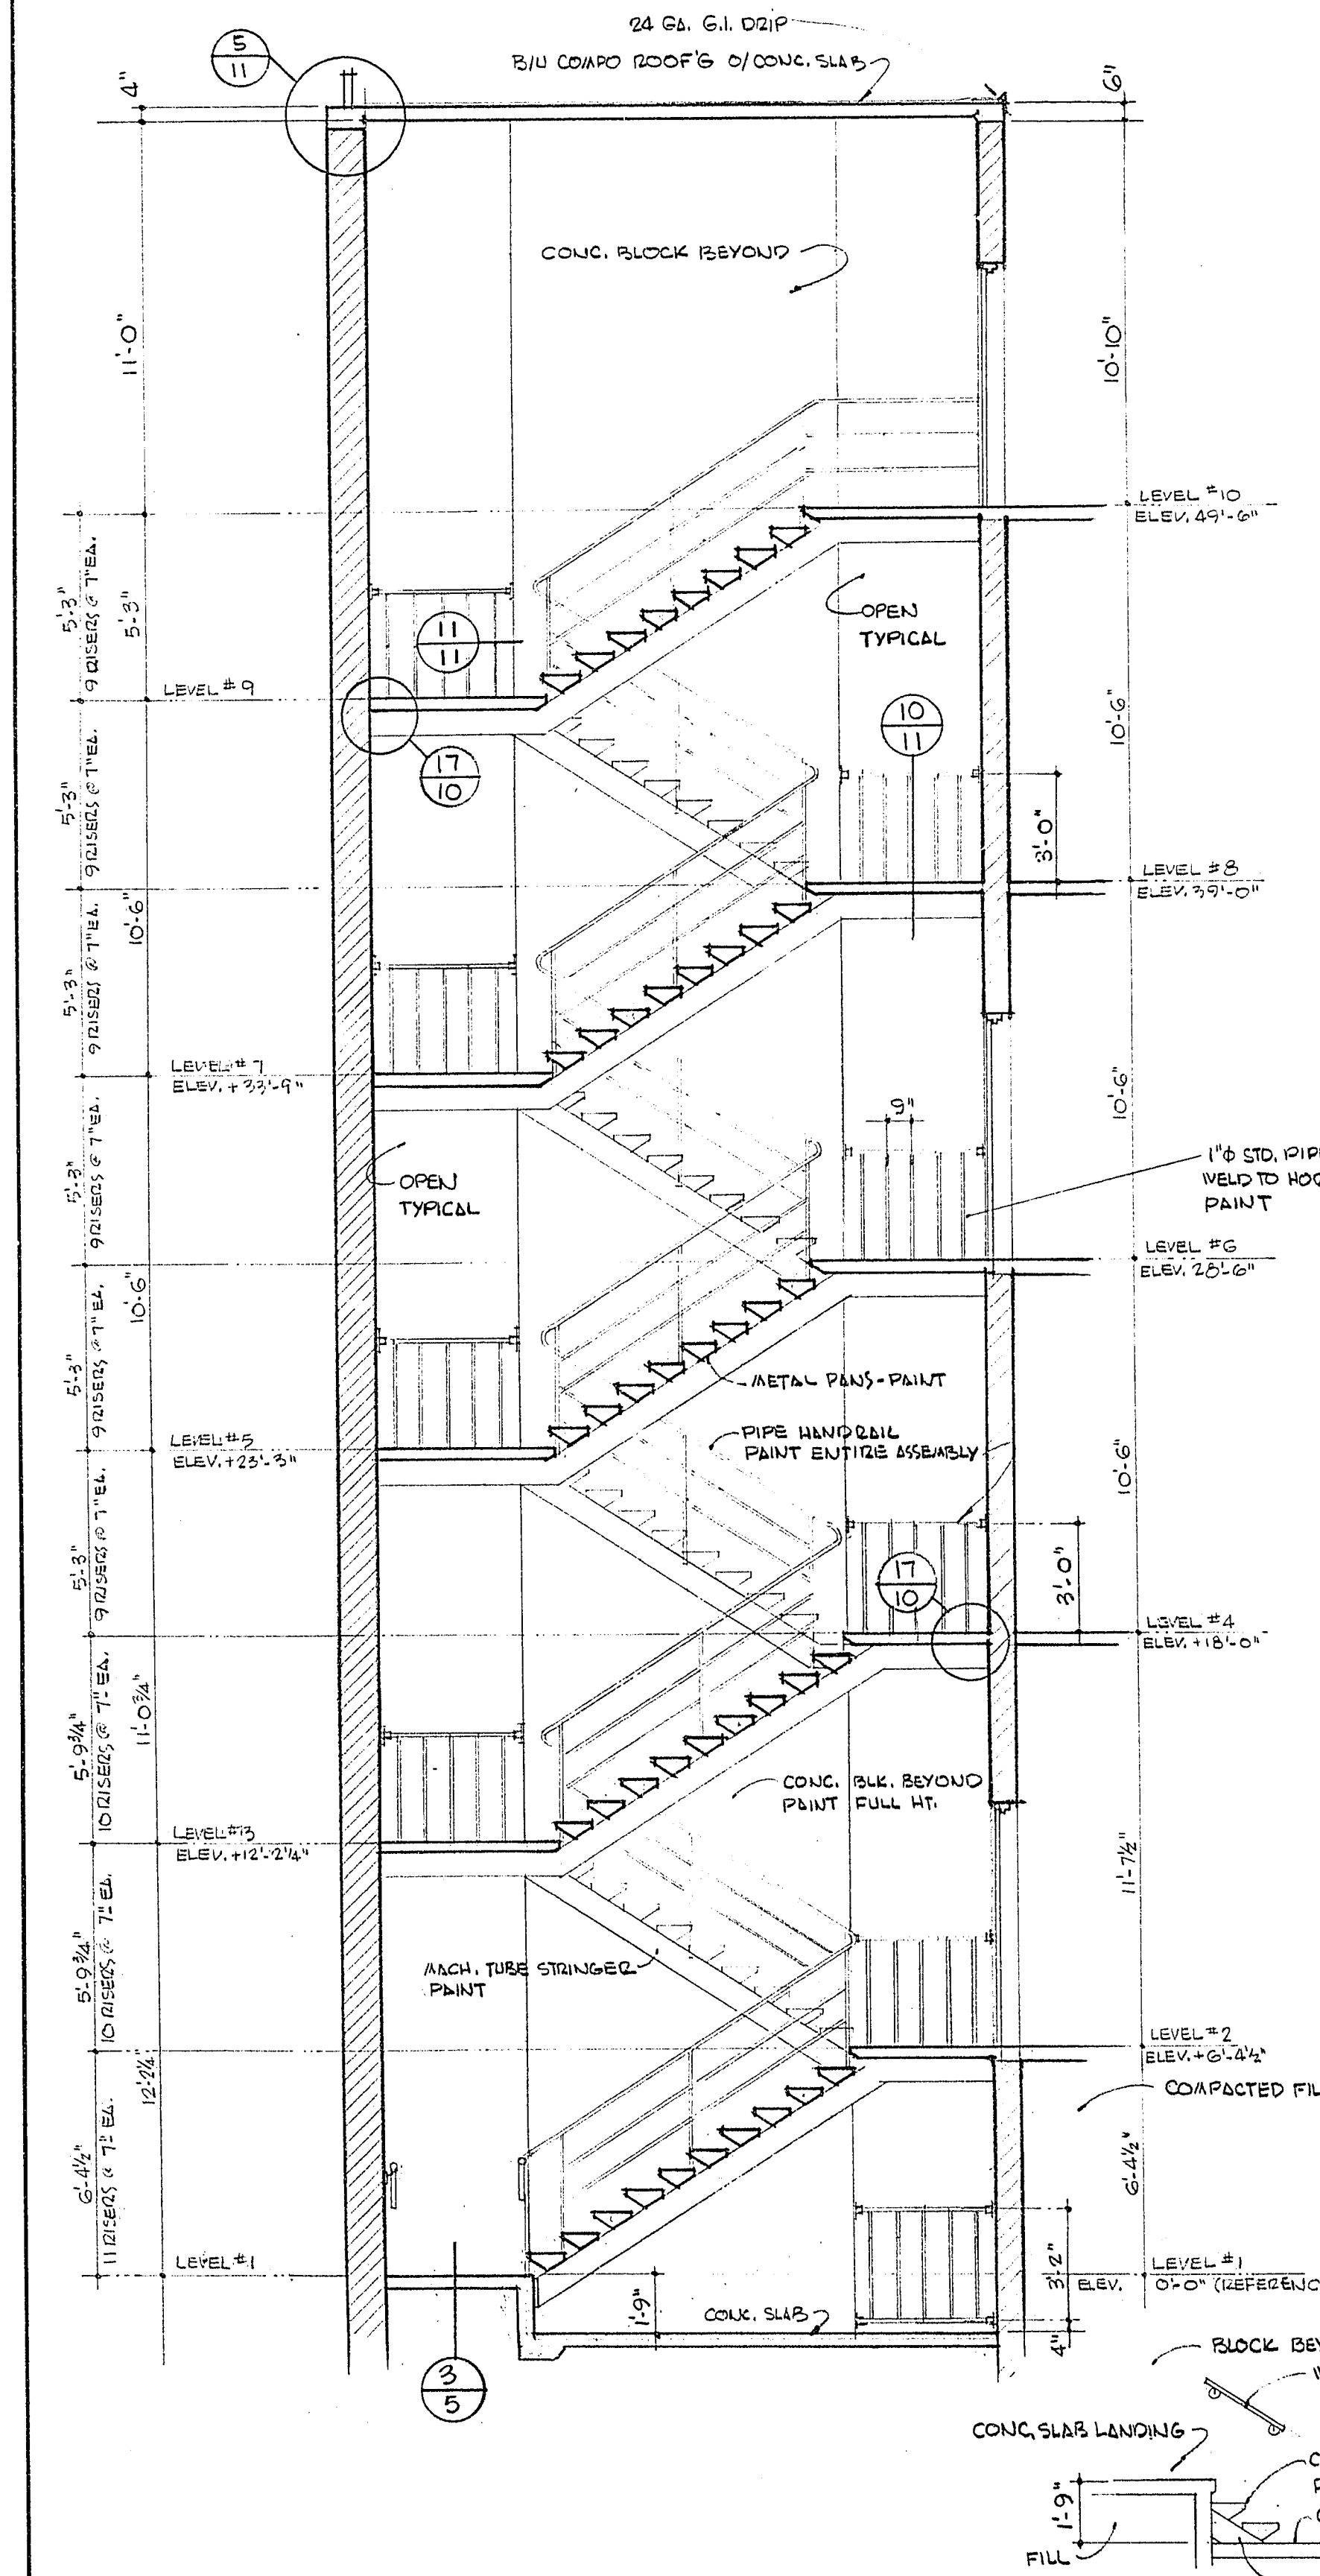

STAIRS NO 2 SECTION (2/5)
SCALE - 1/4" = 1'-0"

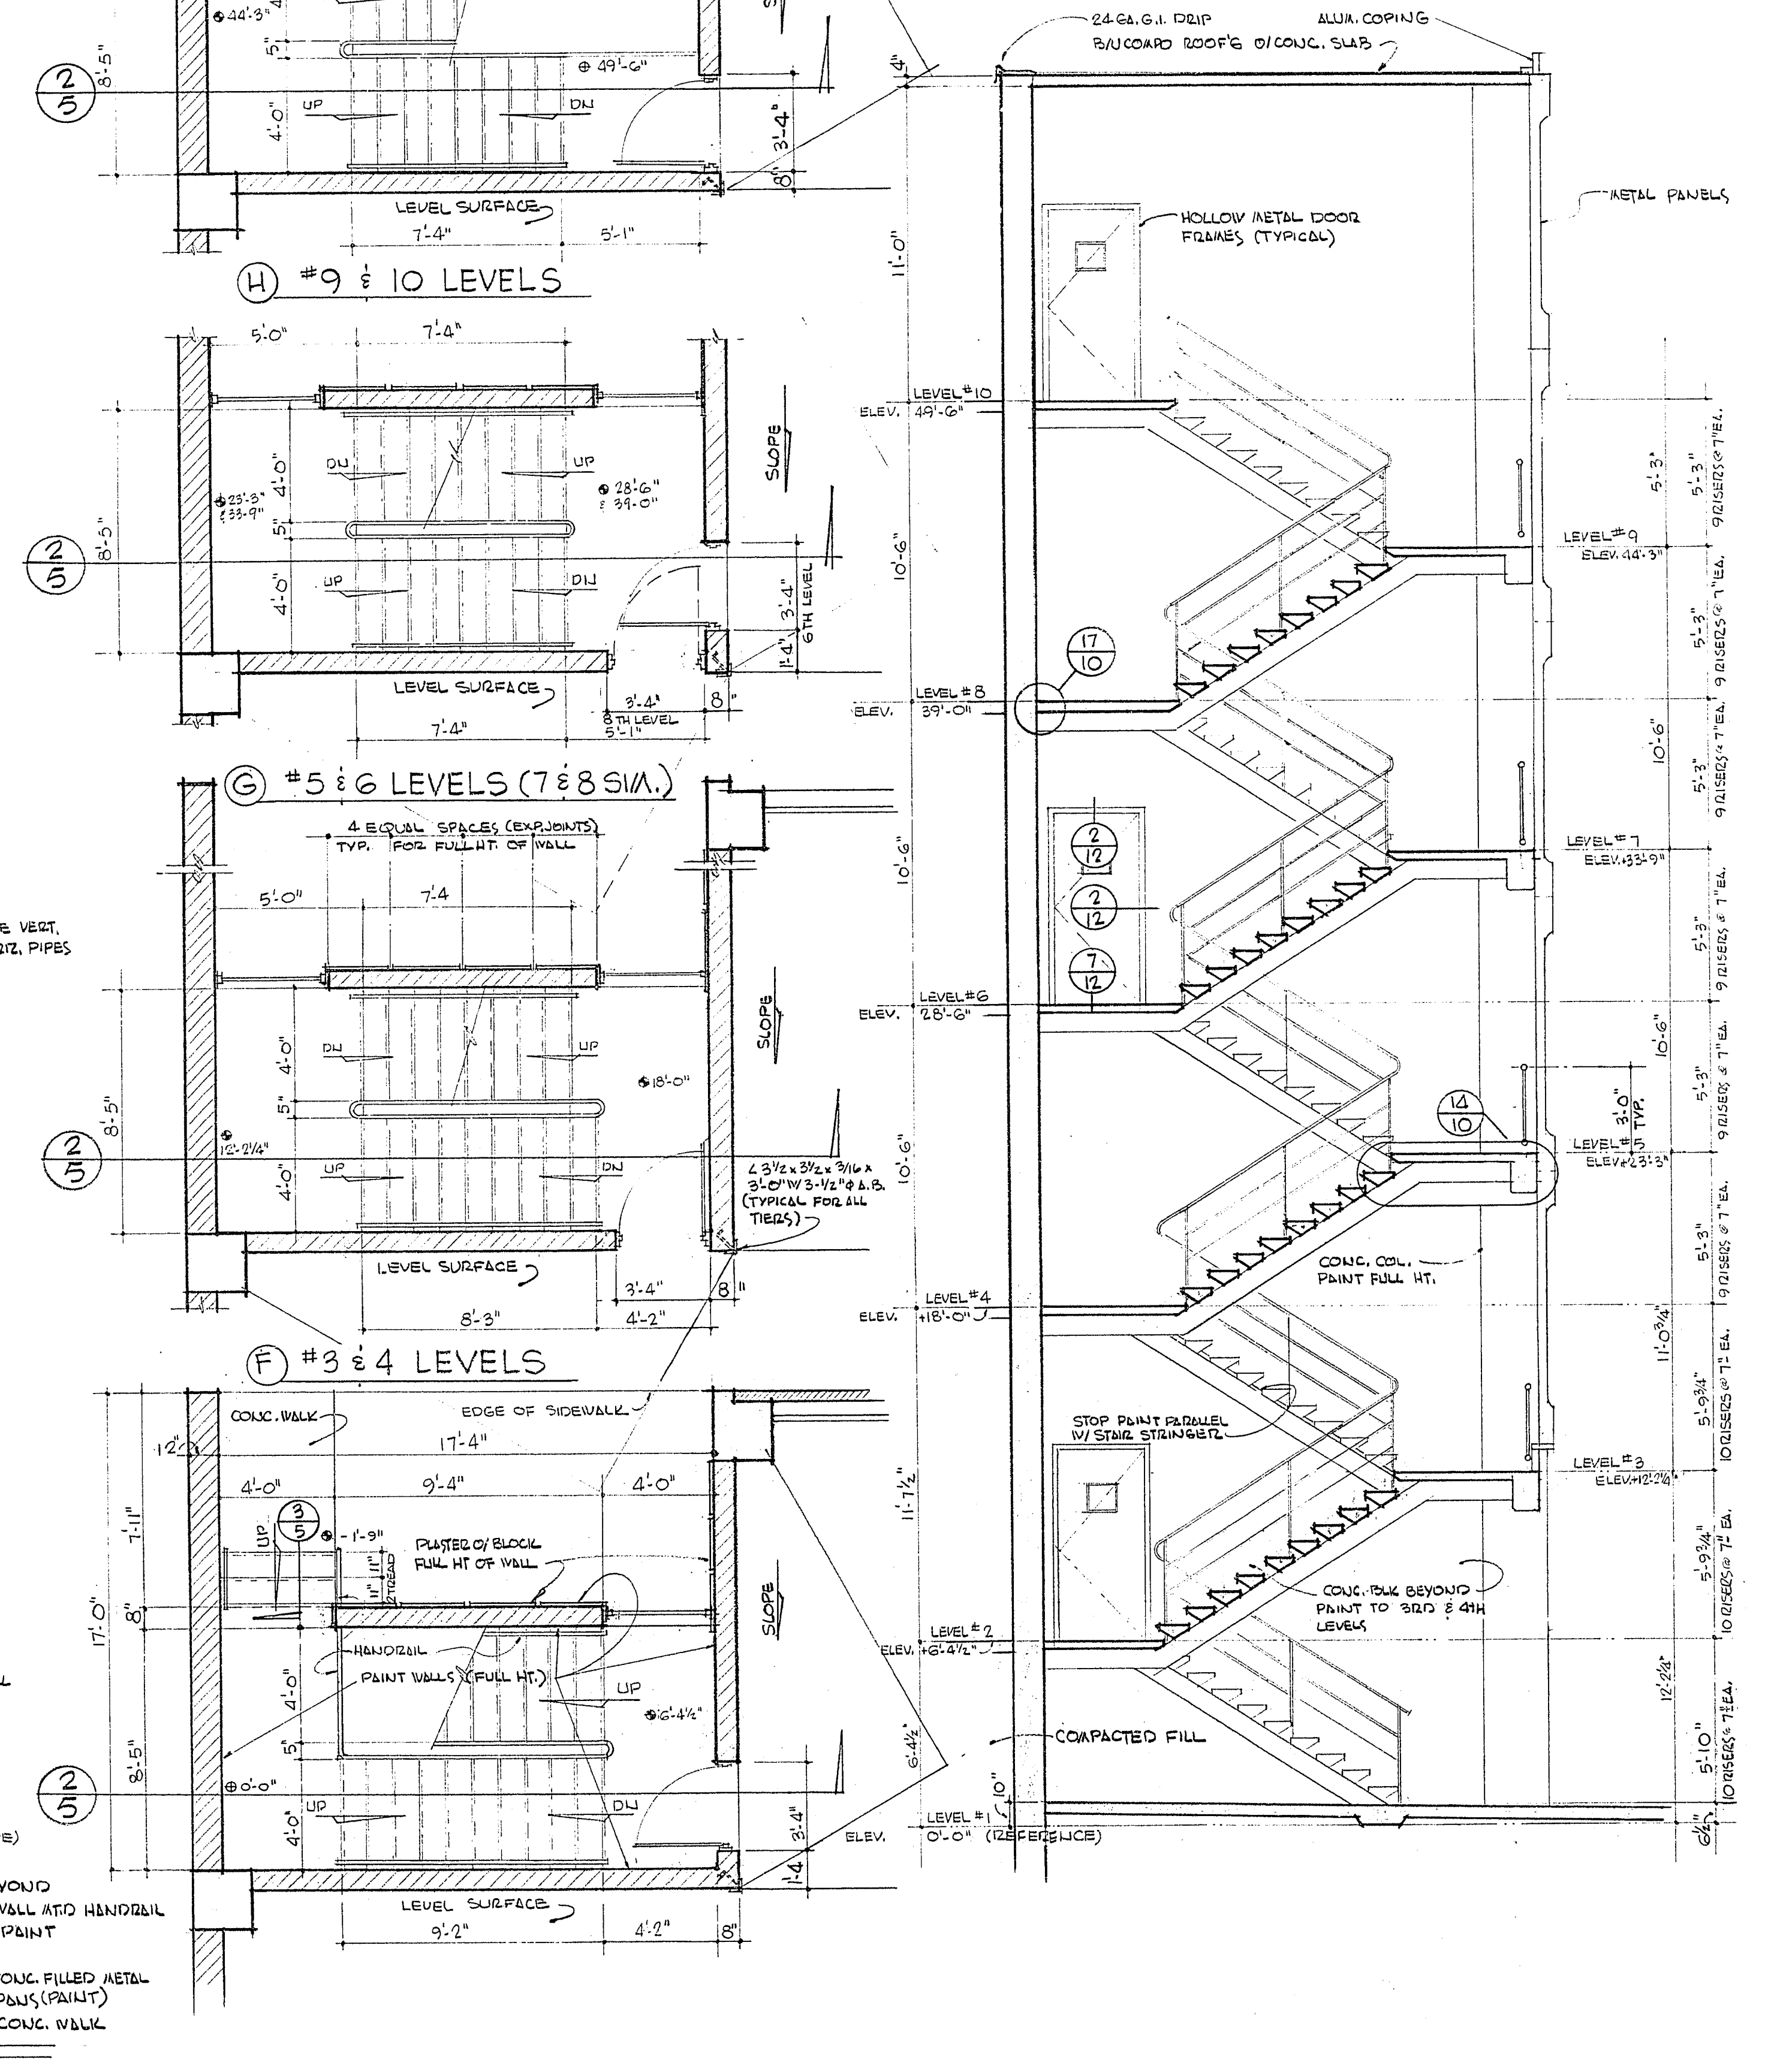

STAIRS NO 1 SECTION (1/5)
SCALE - 1/4" = 1'-0"

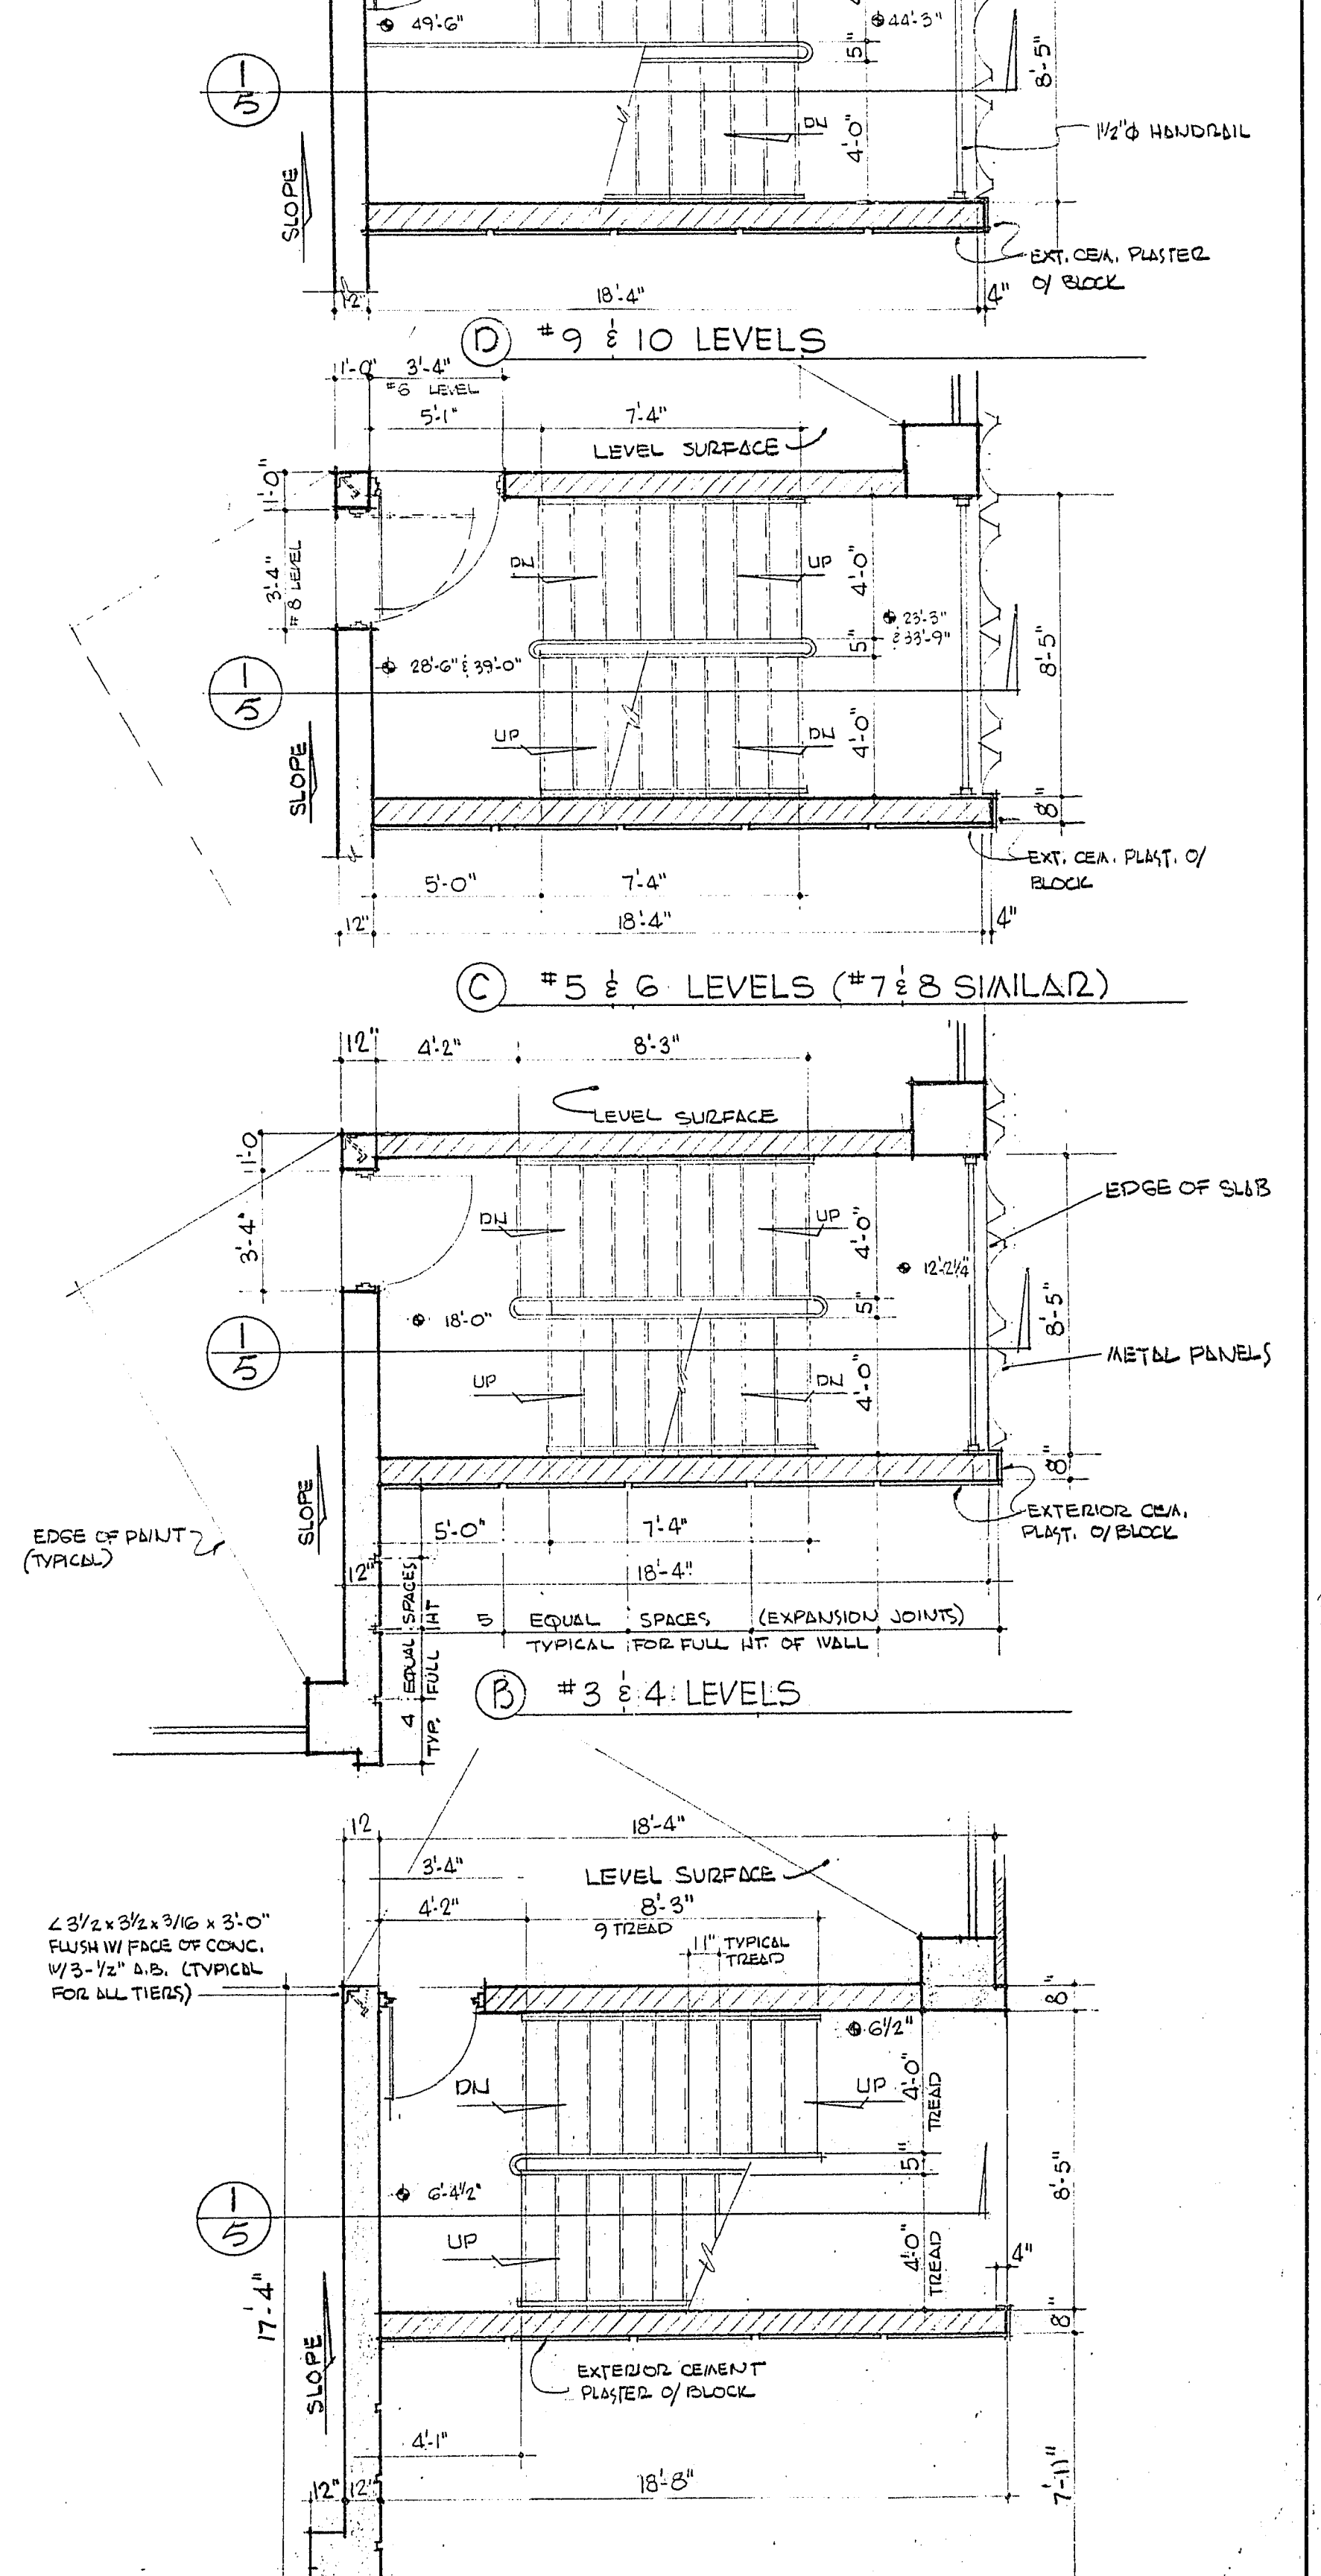

STAIRS NO 1 PLANS (A) #1 & 2 LEVELS
SCALE - 1/4" = 1'-0"