


MOJAVE ROAD

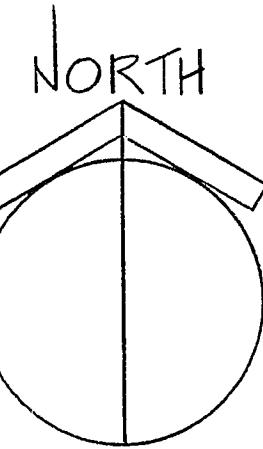

RIGHT-OF-WAY LINE

EDGE OF PAVEMENT


BLOCK WALL

BACK OF CURB LINE


STEWART

810.33'

AVENUE

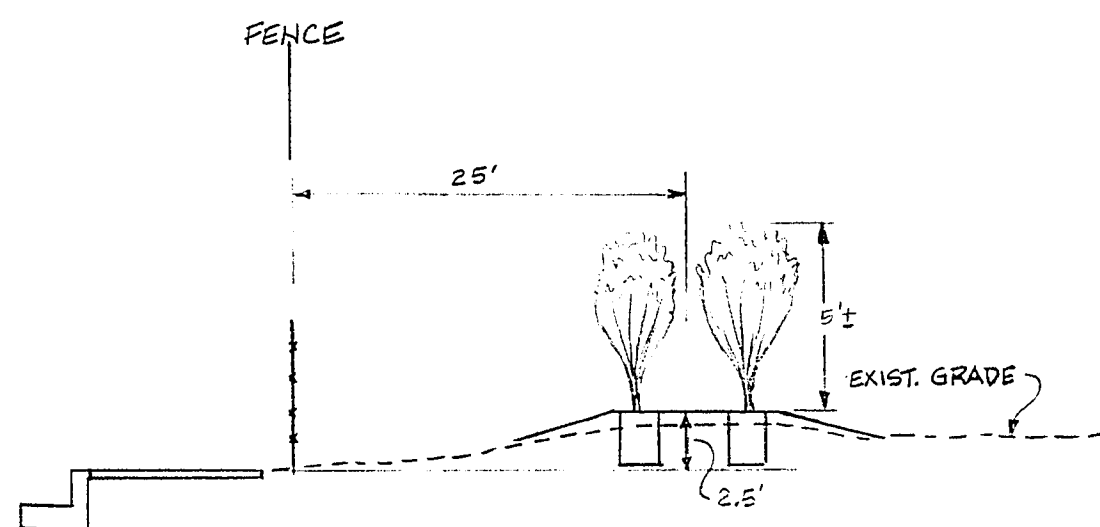

SECTION "B-B"
NO SCALE

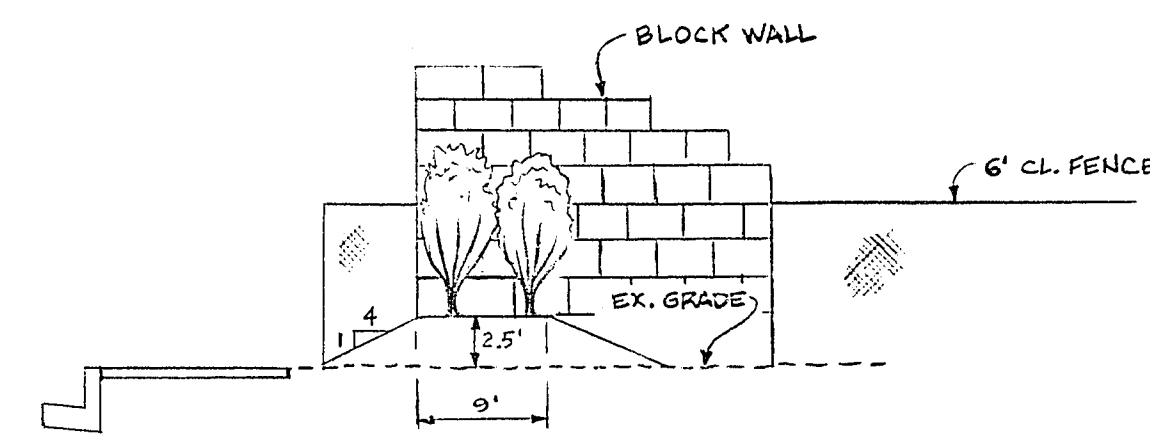

SECTION "A-A"
NO SCALE

IRRIGATED SHRUB SCREENING

COST ESTIMATE (CLV FORCE ACCOUNT)

DESCRIPTION	QTY.	MATERIALS	LABOR	TOTAL
OLEANDER 15 gal.	28 EA.	\$ 900	\$ 700	\$1600
SEDE PEAT 50 lb. paq.	28 EA.	\$ 150	LABOR INCLUDED ABOVE	\$ 150
IRRIGATION SYSTEM		\$ 950	\$ 700	\$1650
GRADING			\$ 700	\$ 700
		\$ 2,000	\$2,100	\$4,100

ALTERNATE: REINFORCED BLOCK WALL (12' X 110')
\$100 / L.F. X 110 L.F. = \$11,000

DORM.

6' CHAIN LINK FENCE


12' CHAIN LINK FENCE

LINE OF SIGHT BEYOND BLOCKWALL

ALTERNATE: REINFORCED BLOCKWALL
(12' HIGH X 110 L.F.)

PLANT SPACING DETAIL

NO SCALE

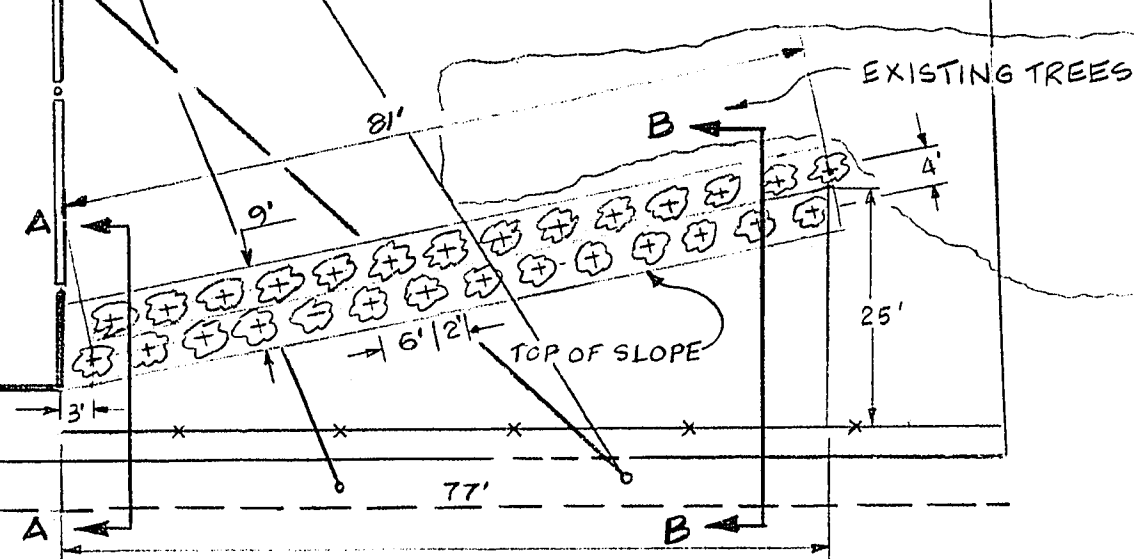

Don K...
DEPUTY CITY MANAGER

3-22-80
DATE


...
DIRECTOR PUBLIC SERVICES

3-22-82
DATE

Department of Public Services Engineering Design Division

OLEANDER
LOCATION PLAN

MIDDEMEANANT
DETENTION FACILITY

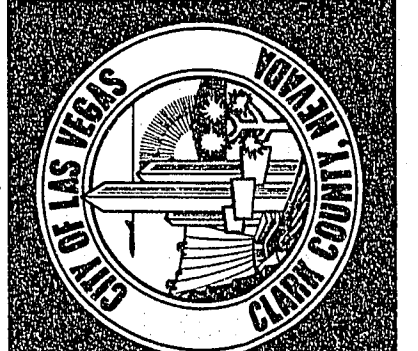

Drawing no.

Revisions

Date