



12' DOUBLE SWING GATE PER STATE OF NV D.O.T. STD DWG R 6.3.3 (SEE SEC. 730 OF BID DOCUMENTS)

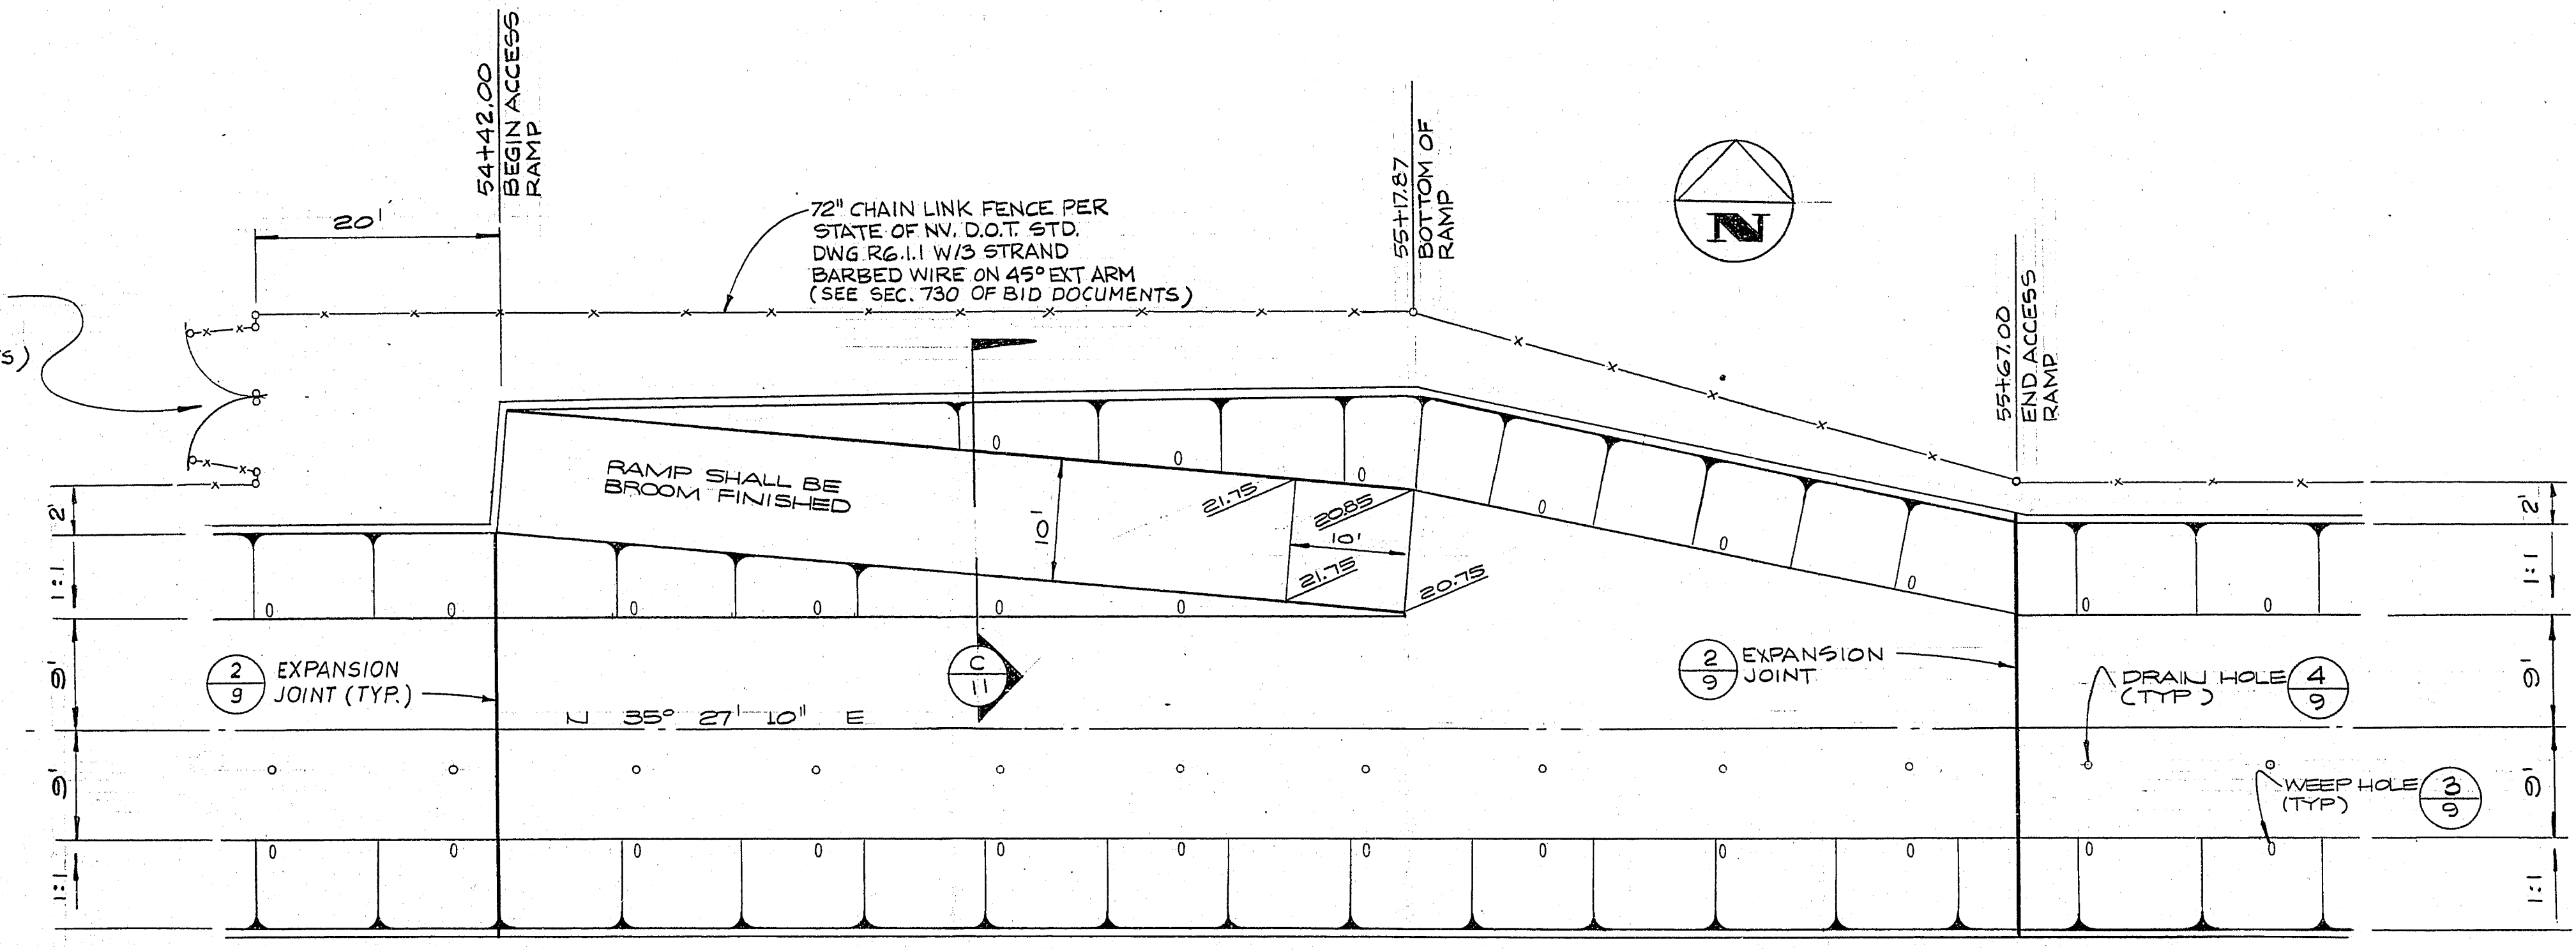

ACCESS RAMP PLAN


SCALE: 1"=10'

12' DOUBLE SWING GATE PER STATE OF NV D.O.T. STD DWG R 6.3.3 (SEE SEC. 730 OF BID DOCUMENTS)

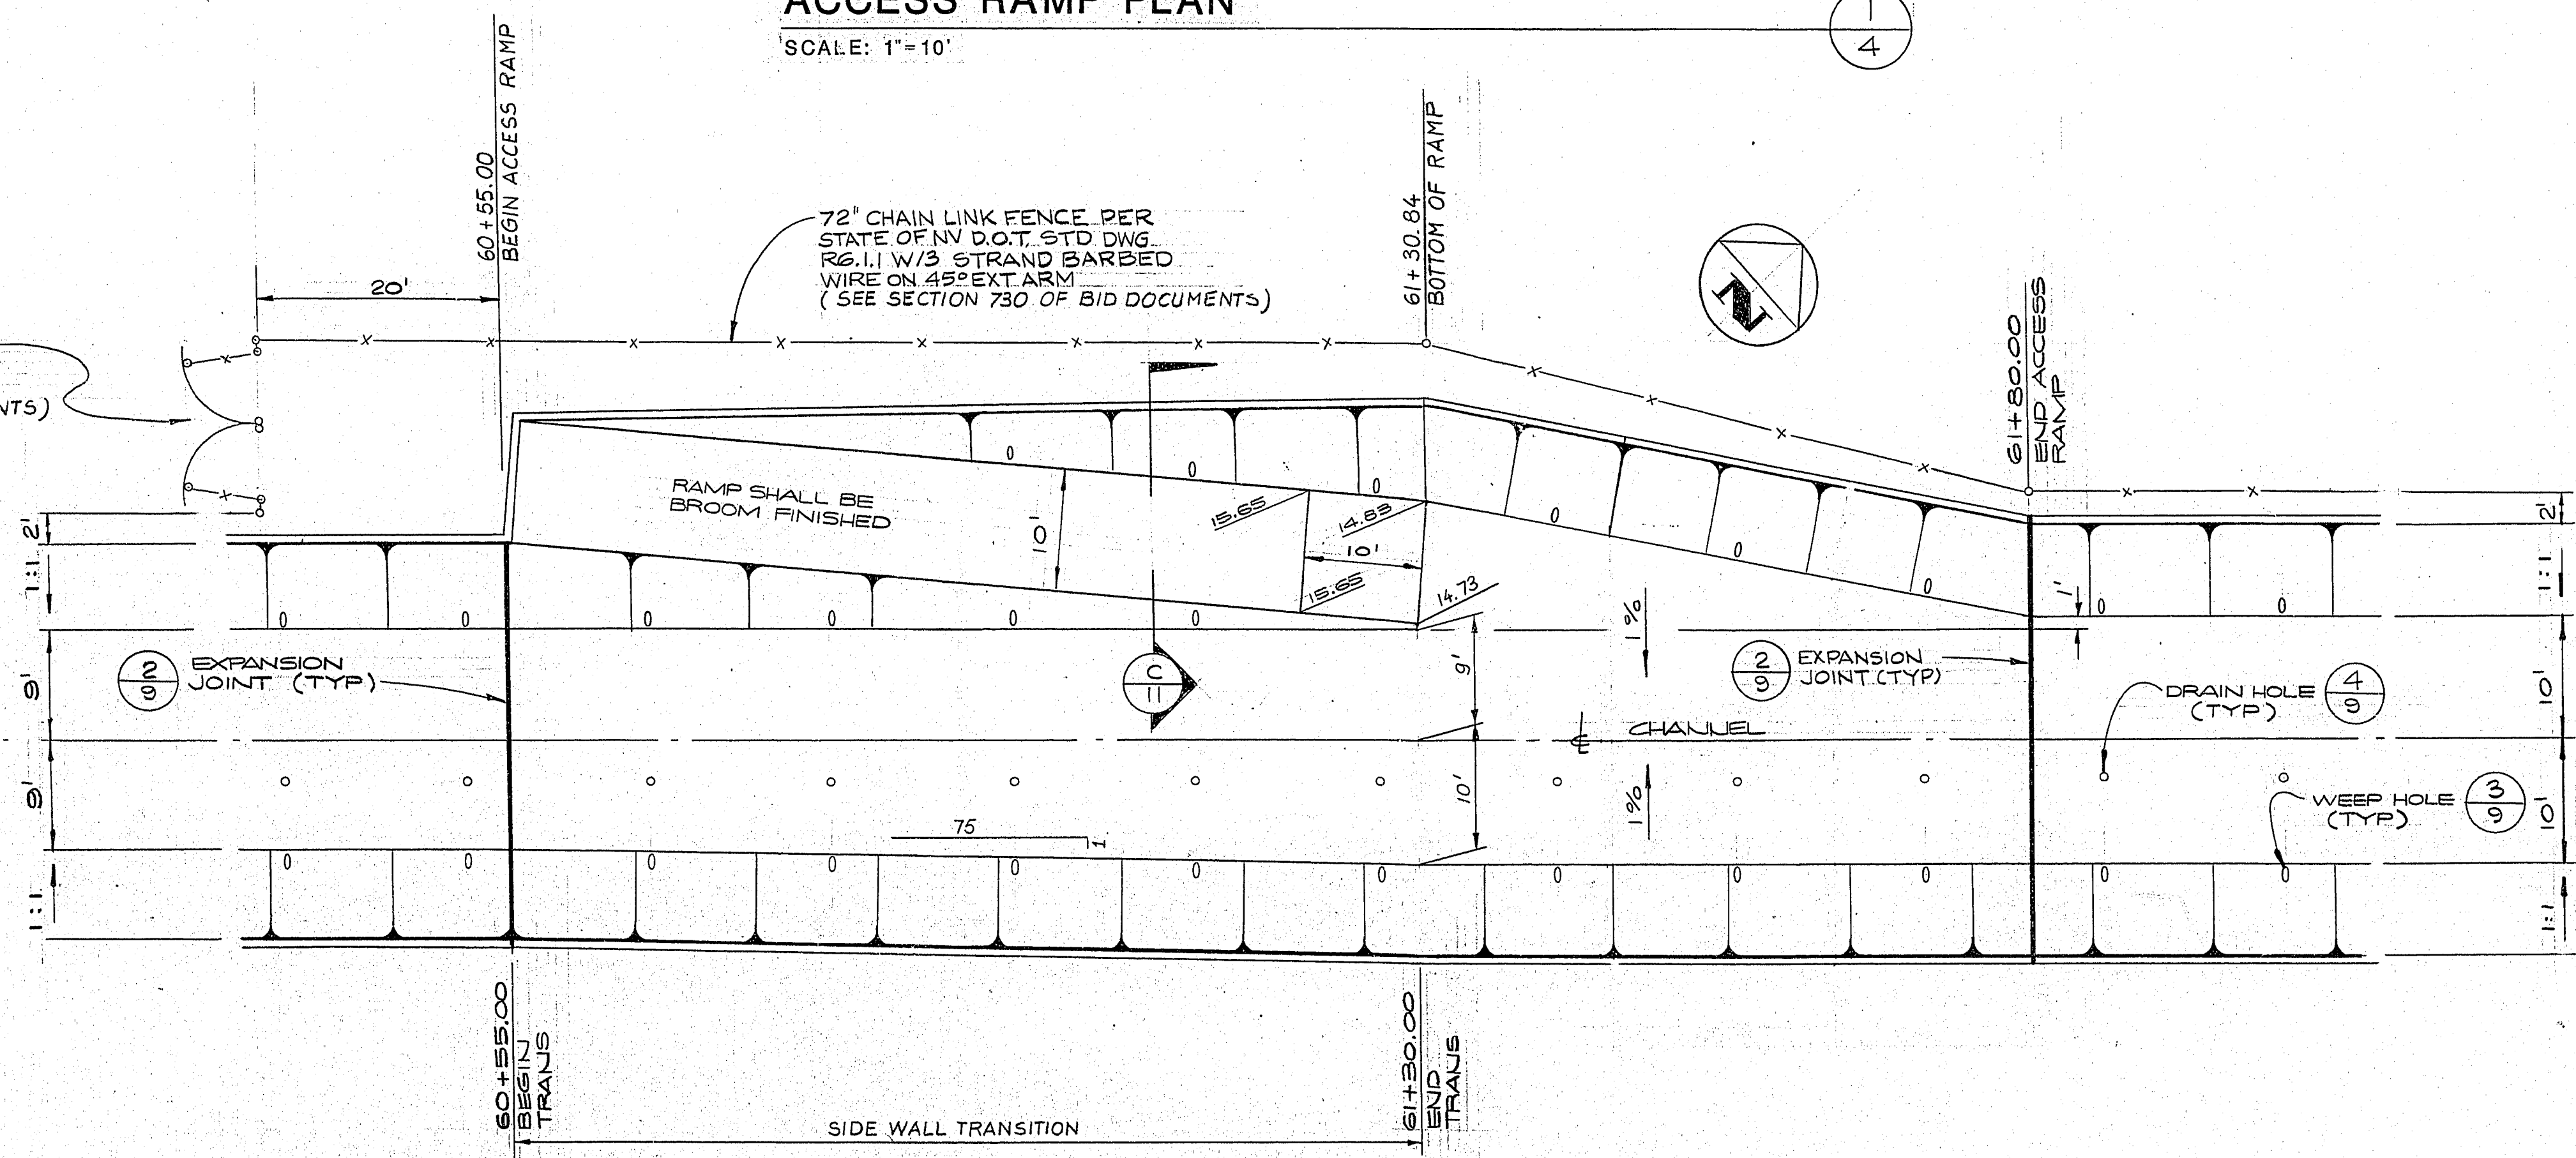

ACCESS RAMP PLAN

SCALE: 1"=10'

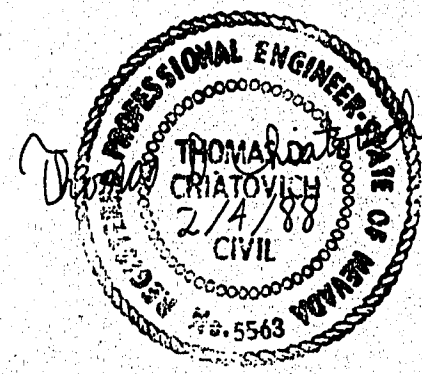

DESIGNED MSL		PROJECT MANAGER		CONSULTING ENGINEERS		CITY OF LAS VEGAS		DRAWING NO.	
DRAWN JAM/AH		PROJECT ENGINEER		1785 EAST SAHARA AVENUE, SUITE 300		MEADOWS DETENTION BASIN		731-45B-1A	
CHECKED GWS		DATE		LAS VEGAS, NEVADA 89104		CHANNEL ACCESS RAMP DETAILS		SHEET NO.	
		DATE		TELEPHONE (702) 731-5511				10 OF 29	