



DEPARTMENT OF PUBLIC WORKS

LAS VEGAS PARK
LAS VEGAS, NEVADA
SITE LIGHTING PLAN

OWNER: CITY OF LAS VEGAS
DEPARTMENT OF PUBLIC WORKS
ARCHITECTURAL SERVICES
400 EAST STEWART AVENUE
LAS VEGAS, NEVADA 89101
PHONE (702) 259-6531
FAX (702) 382-3232
TDD (702) 386-9106


DRAWN BY
FILE 0001016
DATE 04-11-01
SCALE
REV NO
CU DWG NO 107-2755-1
SHEET NO 47
L-6.4

SCHEMATIC LIGHTING NOTES

1. THE SCHEMATIC LIGHTING PLANS ARE FOR THE IDENTIFICATION AND LOCATION OF FIXTURES ONLY. SEE CONSTRUCTION PLANS FOR LAYOUT.
2. THE ELECTRICAL CONTRACTOR SHALL BE RESPONSIBLE FOR THE DESIGN, PROVISION AND INSTALLATION OF ALL ELECTRICAL EQUIPMENT AS NECESSARY TO INSURE A COMPLETE AGENCY APPROVED INSTALLATION IN CONFORMANCE WITH THE INTENTION OF THESE SCHEMATIC
3. THE ELECTRICAL CONTRACTOR SHALL BE RESPONSIBLE FOR ALL PERMITS AND ANY OR ALL SHOP DRAWINGS THAT MAY BE REQUIRED TO OBTAIN SAID PERMITS. THE CONTRACTOR SHALL APPLY FOR ALL PERMITS AND PAY FOR SAME.
4. THE ELECTRICAL CONTRACTOR SHALL VERIFY EXACT LOCATION (OBTAIN LOCATION APPROVAL) OF ALL LIGHTING FIXTURES WITH THE LANDSCAPE ARCHITECT AND OWNER PRIOR TO ELECTRICAL ROUGH-IN.
5. THE ELECTRICAL CONTRACTOR SHALL COORDINATE HIS WORK WITH OTHER TRADES AND INSTALL ALL NECESSARY SLEEVES, STUB-OUTS, ETC. AS REQUIRED.
6. ALL ELECTRICAL WORK SHALL COMPLY WITH THE LOCAL CODES AND BUILDING DEPARTMENT REQUIREMENTS. ALL MATERIALS SHALL BE NEW AND BEAR U.L. LABELS.
7. REFER TO THE CONSTRUCTION PLANS FOR COMPLETE DESCRIPTION OF ALL RELATED CONSTRUCTION
8. ALL LIGHT FIXTURES SHALL BE INSTALLED PER MFG. DETAILS AND WRITTEN SPECIFICATIONS.
9. THE CONTRACTOR SHALL VERIFY ALL CONDITIONS AND DIMENSIONS SHOWN ON THE PLANS AT THE SITE PRIOR TO COMMENCEMENT OF ANY WORK UNDER THIS CONTRACT.
10. THE CONTRACTOR SHALL CARRY ALL WORKMAN'S COMPENSATION, PUBLIC LIABILITY AND PROPERTY DAMAGE INSURANCE AS REQUIRED BY THE OWNER.
11. THE OWNER SHALL DECIDE ALL QUESTIONS RELATING TO "INTERPRETATION" OF THE DRAWINGS AND THE ACCEPTABLE FULFILLMENT OF THE CONTRACT.
12. THE CONTRACTOR SHALL AT ALL TIMES PROTECT HIS WORK FROM DAMAGE AND THEFT AND REPLACE ALL DAMAGED OR STOLEN PARTS AT HIS EXPENSE UNTIL THE WORK IS ACCEPTED IN WRITING BY THE OWNER.
13. EXTREME CARE SHALL BE EXERCISED IN EXCAVATING AND WORKING NEAR EXISTING UTILITIES. CONTRACTOR SHALL VERIFY THE LOCATION AND CONDITION OF ALL UTILITIES AND BE RESPONSIBLE FOR DAMAGE TO ANY UTILITIES.
14. ANY WIRING THAT MAY BE SHOWN ON THE PLANS IS DIAGRAMMATICALLY ROUTED FOR CLARITY. CONTRACTOR SHALL ROUTE TO AVOID CONFLICT WITH STATIONARY ELEMENTS IN SUCH A MANNER AS TO CONFORM WITH THE VARIOUS DETAILS, AND TO UTILIZE IRRIGATION TRENCHES
15. ELECTRICAL CONTRACTOR SHALL SUBMIT TO OWNER AND LANDSCAPE ARCHITECT, A SHOP DRAWING INDICATING HOOK-UP, CIRCUIT DATA, INSTALLATION DETAILS, AND SWITCH AND TIMING DEVICES FOR COMPLETE OPERATING

LIGHT LEGEND

FIXTURE	SYM.	DESCRIPTION	MANUFACTURER	CATALOG NUMBER	LAMP	FINISH	QUANTITY	NOTES
E-2	○-□	SINGLE ARM	GUARDCO	MA2213400MH277WP-LF	-	-	-	LAMP FINISH COLOR PER SPECIFICATIONS
E-3	□-○-□	DOUBLE ARM	GUARDCO	MA2223400MH277WP-LF	-	-	-	LAMP FINISH COLOR PER SPECIFICATIONS
E-5	●	IN GROUND LIGHTING	HADCO	14	-	-	-	LAMP FINISH COLOR PER SPECIFICATIONS

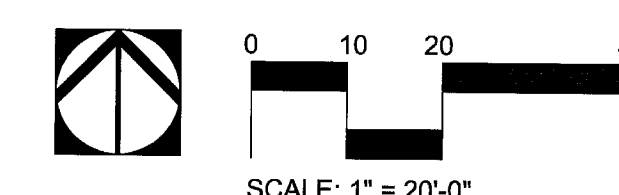

100867