
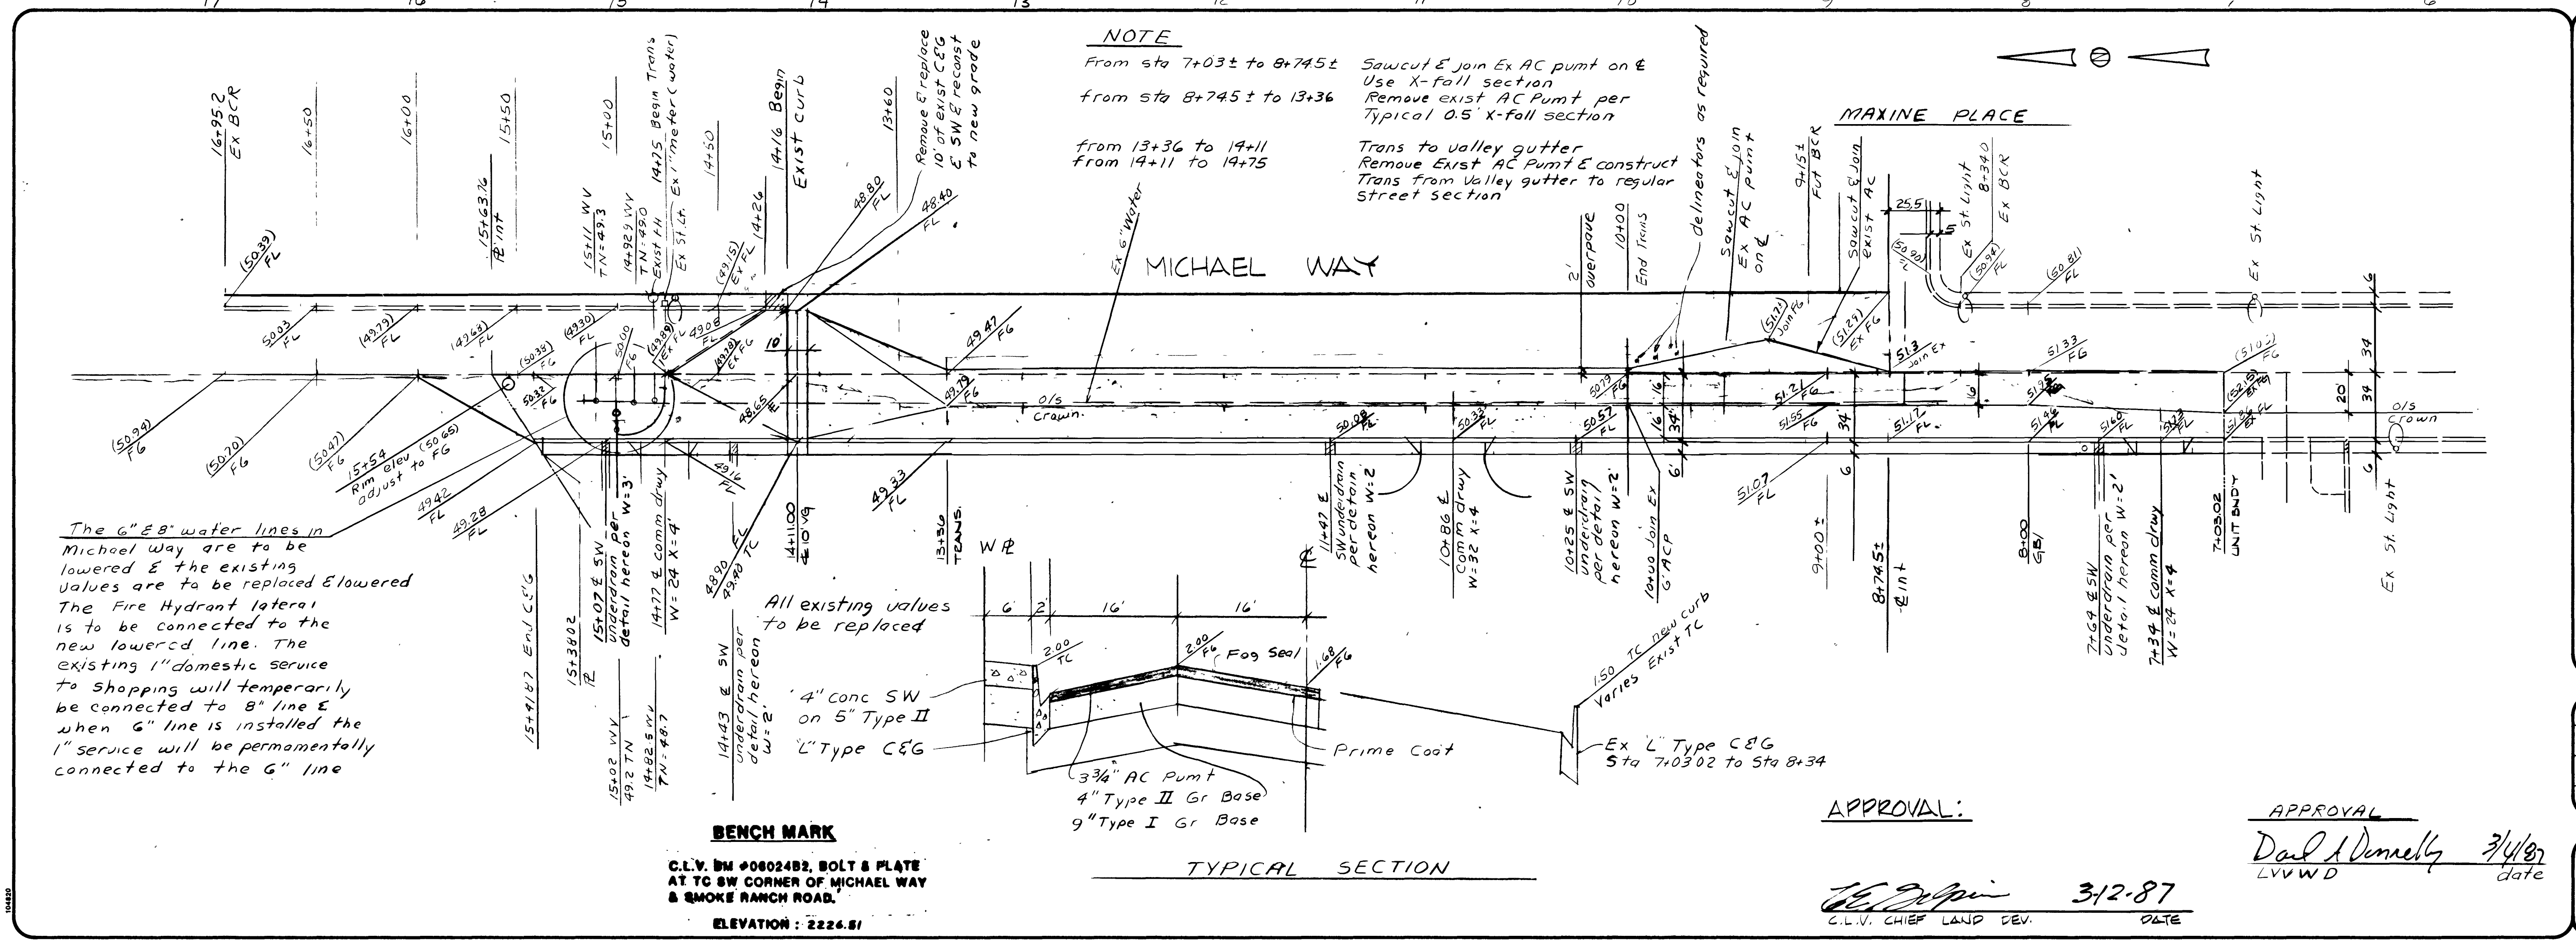


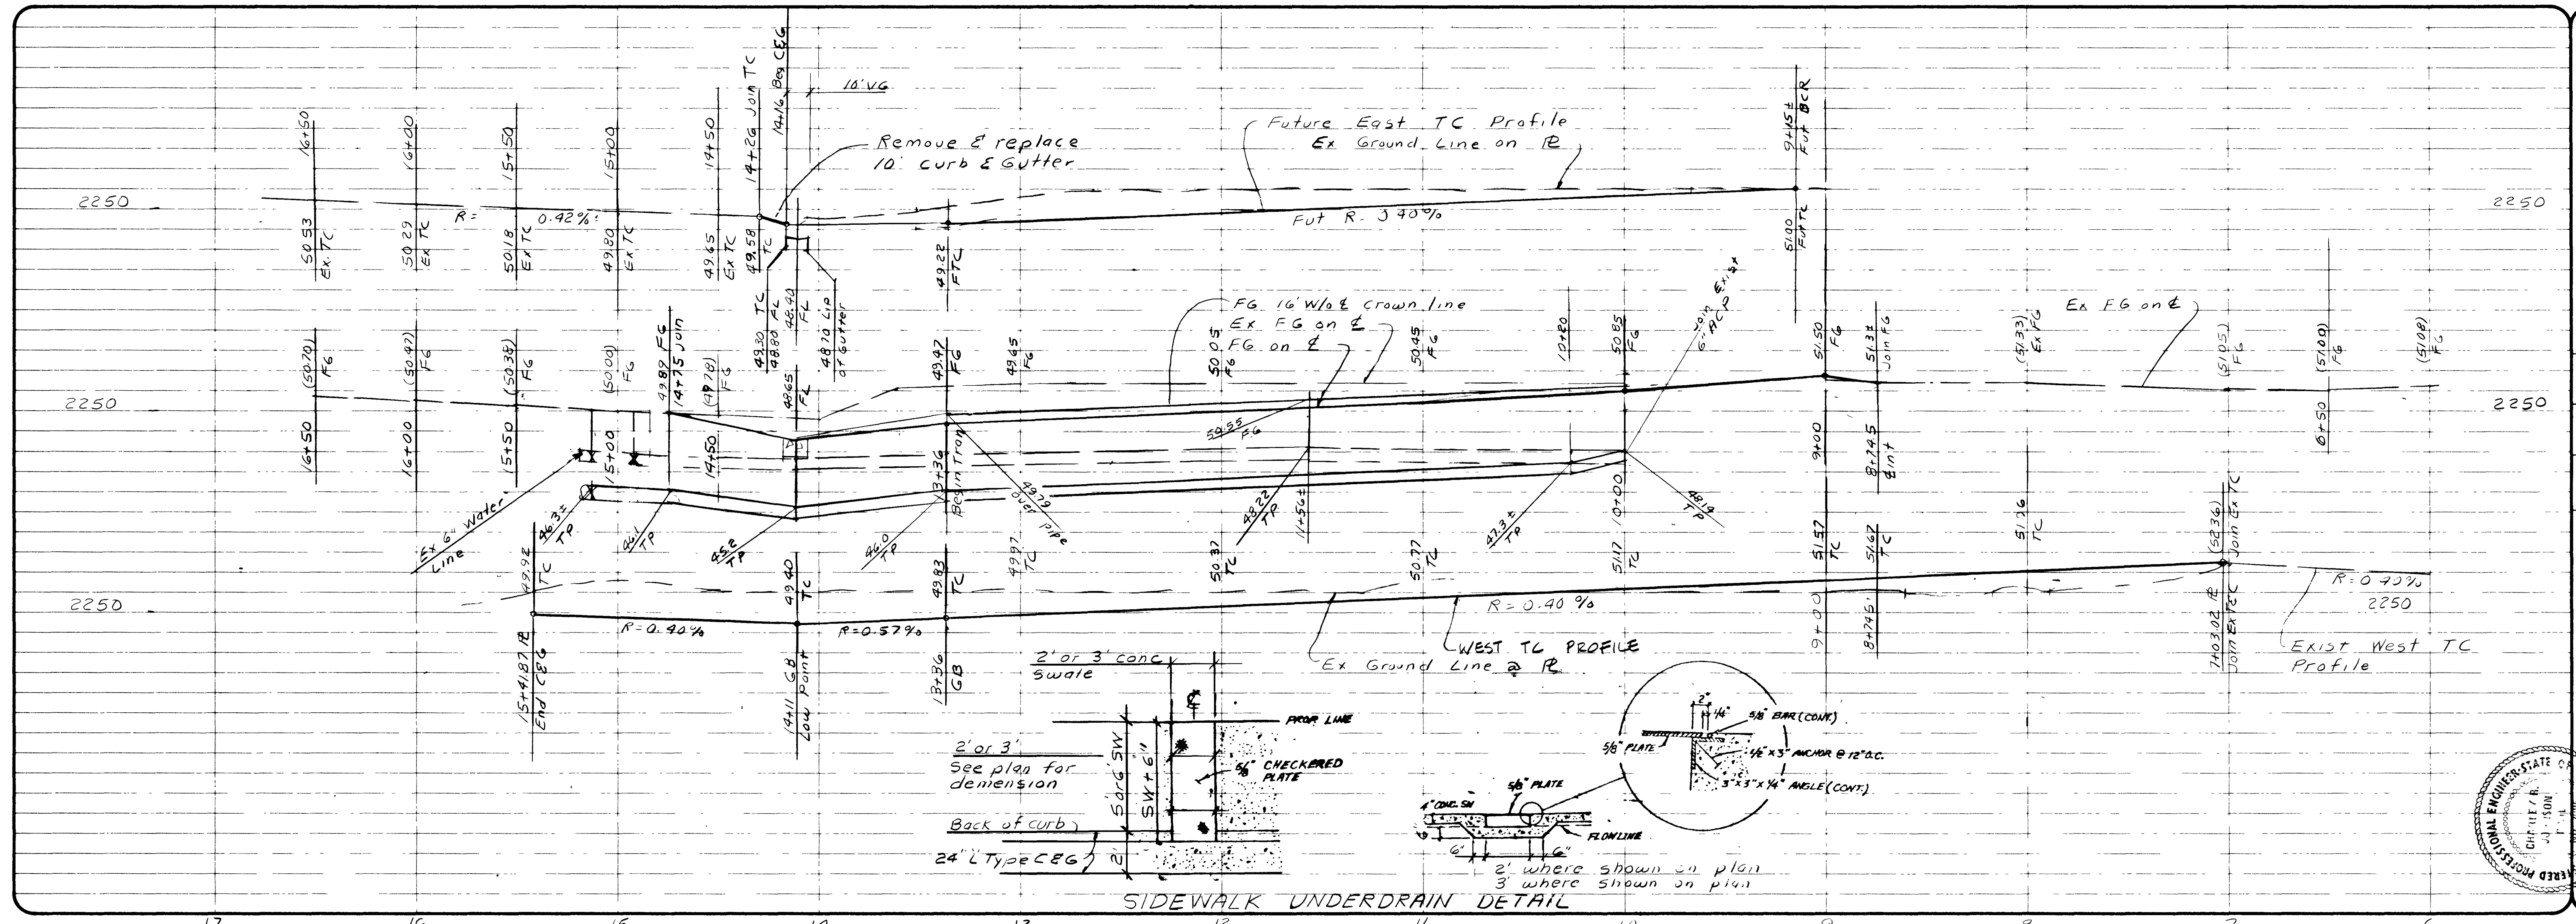

TITLE		STREET PLAN & PROFILE	
PROJECT		MICHAEL WAY	
PROJECT		MOUNTAIN VIEW APARTMENTS	
PHASE		PHASE 2	
NO. NO.		2920-2	
BY		CRJ	
DATE		JAN 1987	
SCALE		HORIZ: 1"=40'	
SCALE		VERT: 1"=4'	
SHEET		3	
OF 7 SHEETS			

CONSULTING ENGINEERS - PLANNERS

2300 PASEO DEL PRADO BUILDING A SUITE 100

LAS VEGAS, NEVADA 89102 PHONE (702) 873-7550

2/2/87

Added SW under drain @ Sta 14+03

