


- CLV GENERAL NOTES
1. BUILDING SERVICES SHALL COMPLY WITH WESTERN PLUMBING CODE AS TO SEPARATION DISTANCE.
 2. ALL BUILDINGS TO BE SERVED INDIVIDUALLY AS PER SECTION 313 OF THE UNIFORM PLUMBING CODE.
 3. CONTRACTOR SHALL FURNISH THE ENGINEER WITH AS-BUILT DRAWINGS SHOWING THE EXACT LOCATIONS OF ALL BUILDING CONNECTIONS.
 4. CONCRETE COLLARS TO BE CONSTRUCTED AROUND ALL MANHOLES AND WATER VALVES.
 5. CHISEL "S" OR "G" WHEREVER SEWER OR GAS LINES UNDER CURB.

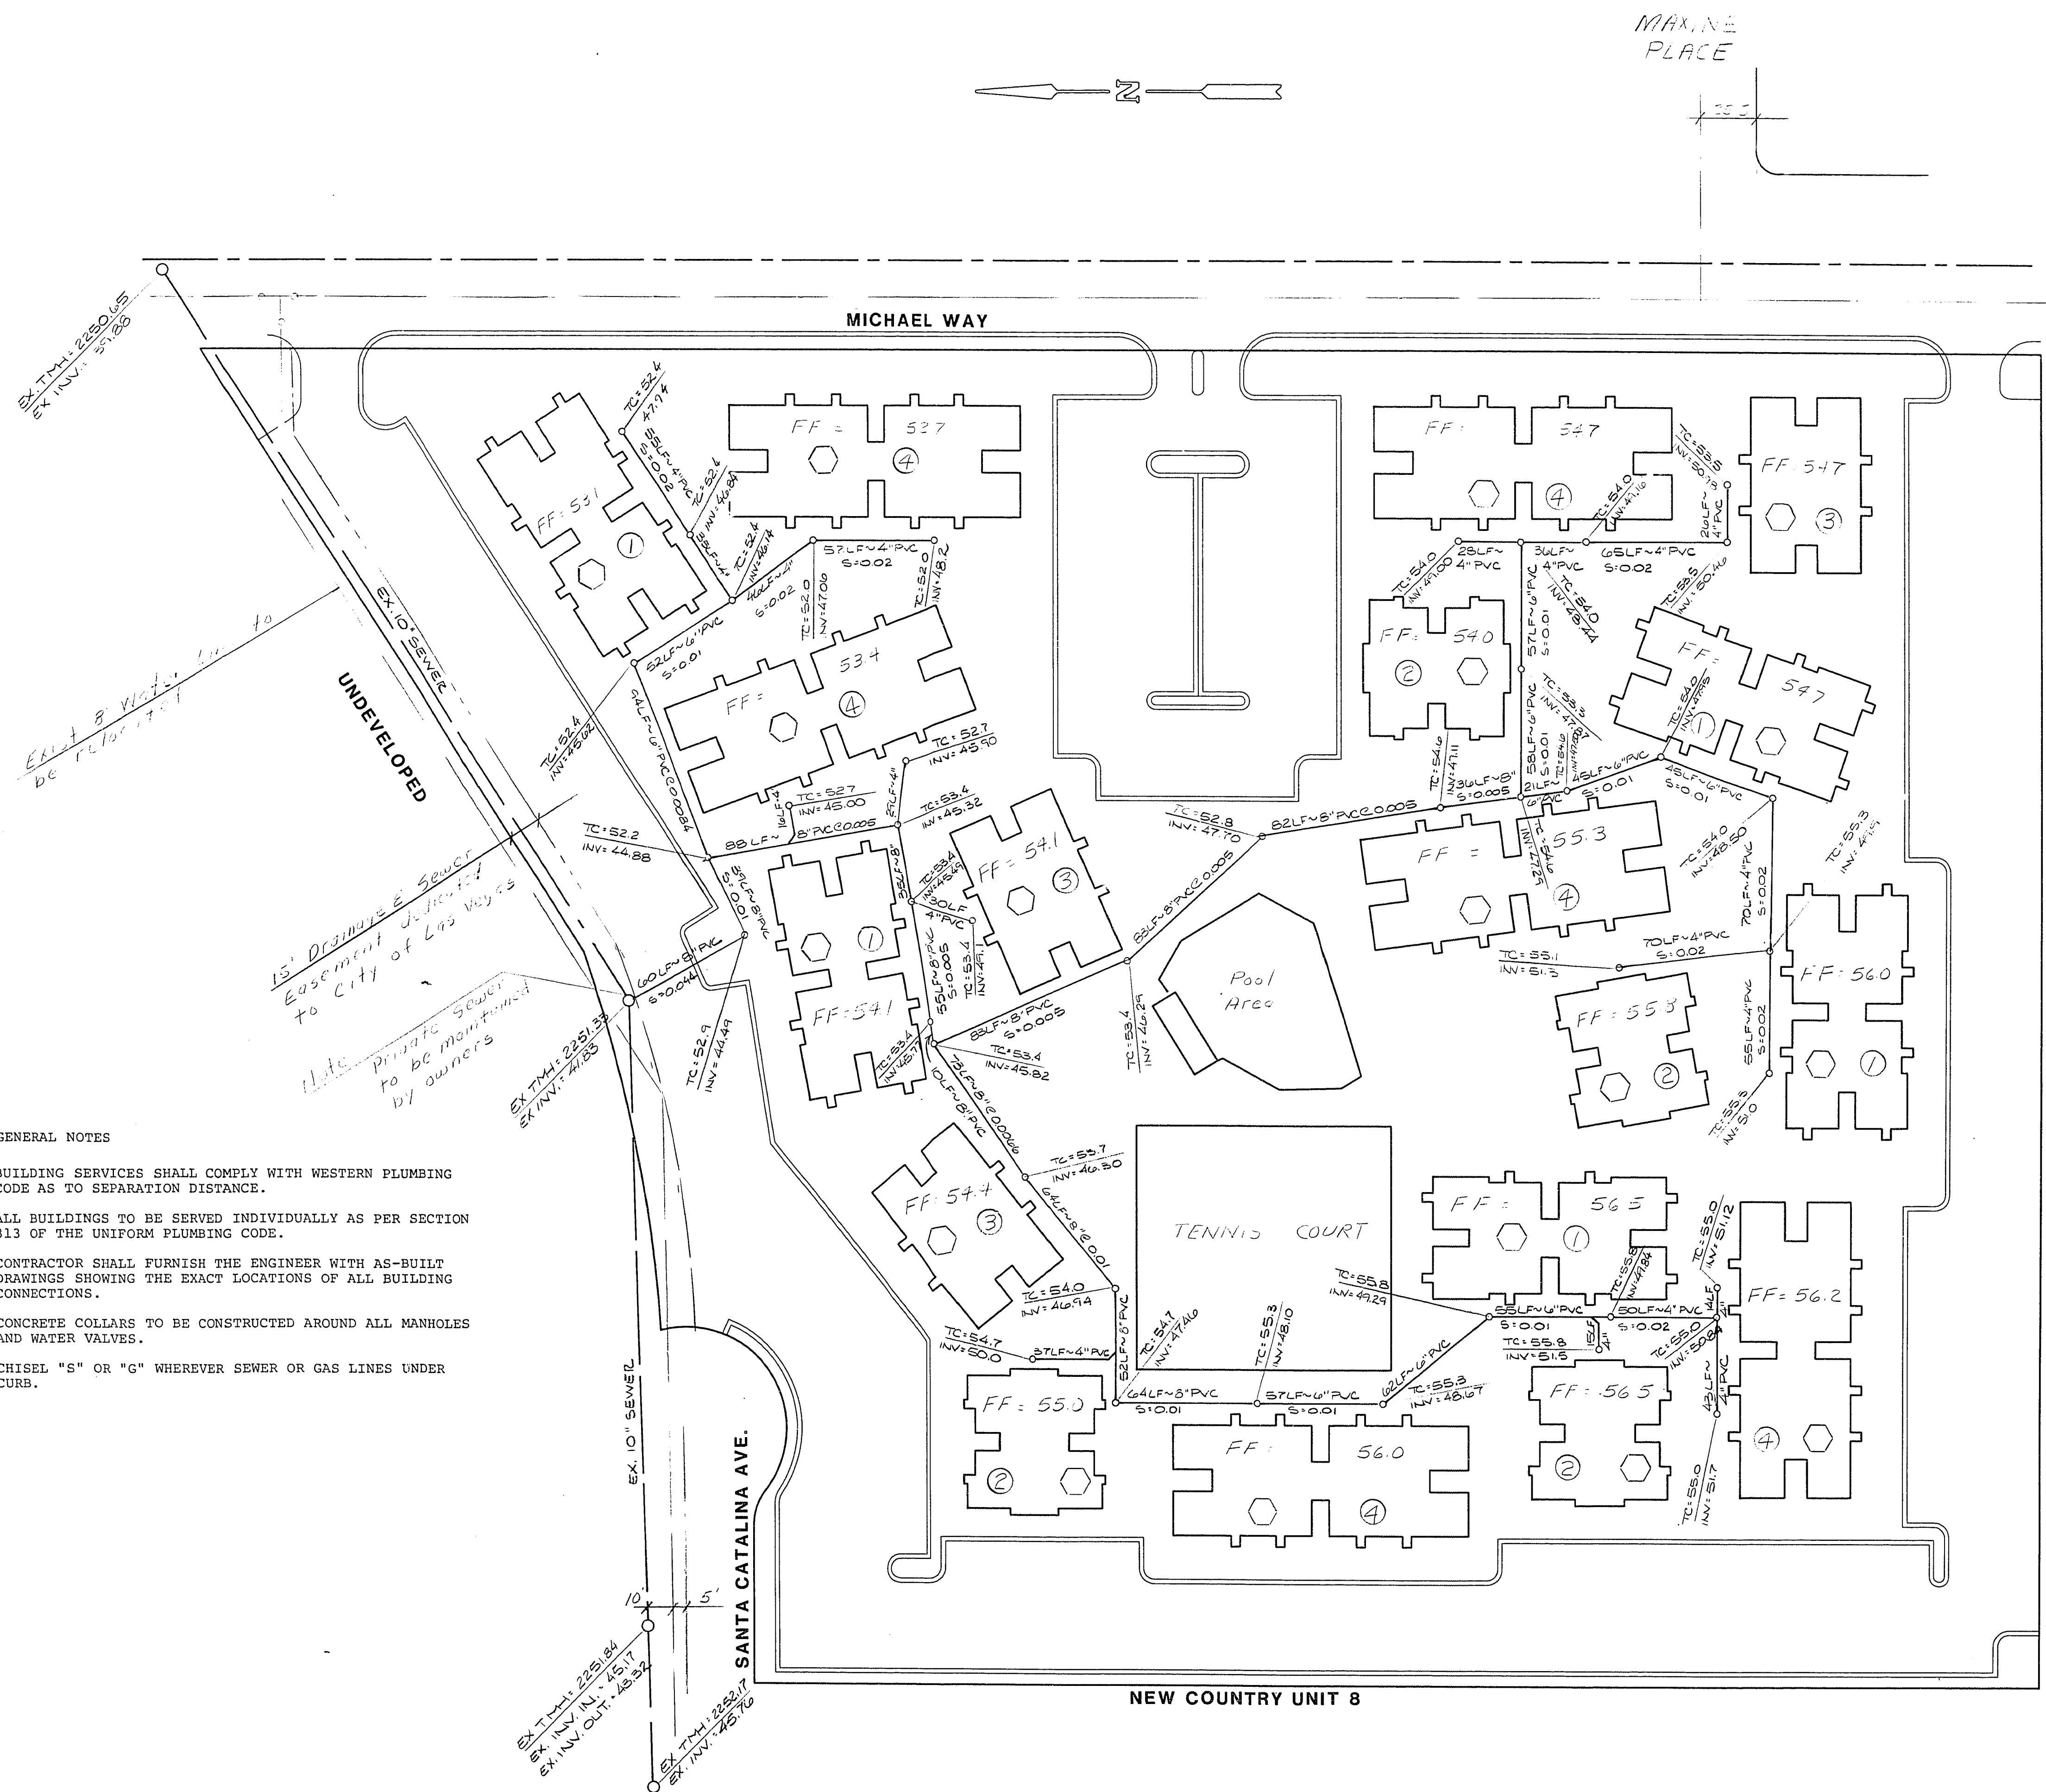

BENCH MARK
CLV BM #06024B2,
Bolt & Plate of TC SW
Corner of Michael Way & Smoke Ranch
Elevation: 2226.51


QUANTITY ESTIMATE

CLEAN-OUT	45 EA.
8" PVC SEWER	314 LF.
6" PVC SEWER	547 LF.
4" PVC SEWER	710 LF.

MTN. VIEW APTS. PHASE I

[Signature] 3-6-87
C.L.V. CHIEF OF LAND DEVELOPMENT DATE

[Signature] 2-24-87
C.L.V. SANITATION SUPERVISOR DATE

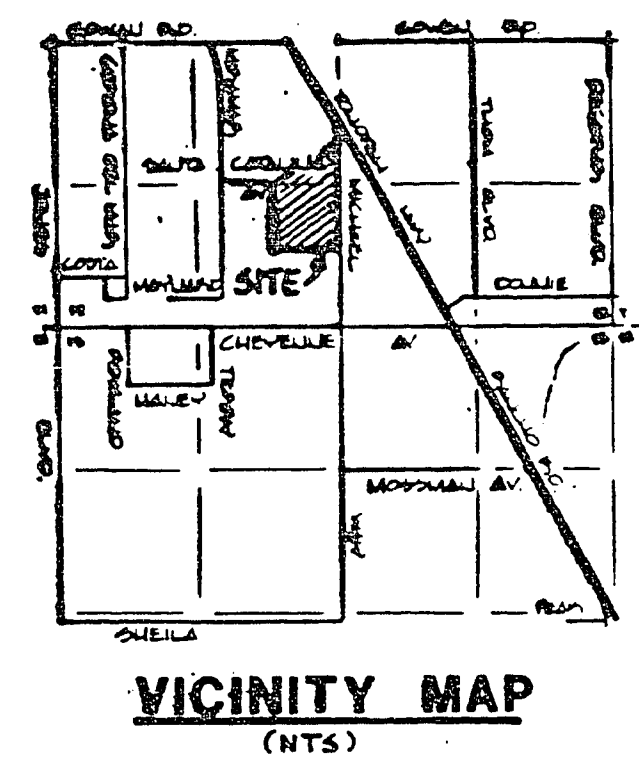

Charles J. Anton 2/2/87
NEVADA SAVINGS & LOAN
CITY OF LAS VEGAS

MASTER SEWER PLAN

MOUNTAIN VIEW APARTMENTS
PHASE 2

WD NO. 2920-2
BY
DATE JAN 1987
SCALE 1"=40'

SHEET
5
OF 7 SHEETS

CONSULTING ENGINEERS - PLANNERS
2300 PASEO DEL PRADO BUILDING A SUITE 100
LAS VEGAS, NEVADA 89102 PHONE (702) 873-7550

