


MEISTER PARK NORTH NO. 2

(A COMMON INTEREST COMMUNITY)

SITUATE WITHIN THE SOUTH HALF (S 1/2) OF THE SOUTH HALF (S 1/2) OF SECTION 24,
AND THE NORTH HALF (N 1/2) OF THE NORTH HALF (N 1/2) OF SECTION 25,
TOWNSHIP 19 SOUTH, RANGE 60 EAST, M.D.M.,
CITY OF LAS VEGAS, CLARK COUNTY, NEVADA

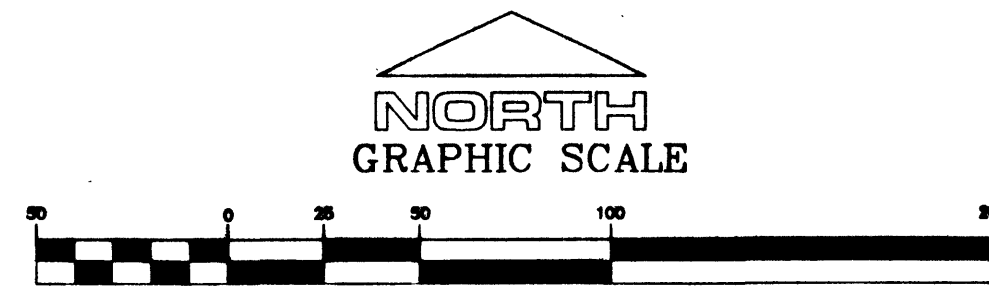

CURVE TABLE

CURVE	DELTA	RADIUS	LENGTH	TANGENT
1	05°21'17"	1230.50'	115.00'	57.54'
2	13°00'10"	20.00'	4.54'	2.28'
3	87°10'10"	40.50'	61.62'	38.55'
4	76°32'19"	40.50'	54.10'	31.95'
5	91°24'53"	40.50'	64.62'	41.51'
6	278°28'48"	40.50'	196.85'	---
7	46°01'01"	20.00'	16.06'	8.49'
8	49°59'33"	52.00'	45.37'	24.24'
9	50°48'54"	52.00'	46.12'	24.70'
10	61°17'12"	40.50'	43.32'	23.99'
11	03°36'33"	64.00'	4.03'	2.02'
12	49°14'24"	40.50'	34.81'	18.56'
13	57°45'35"	40.50'	40.83'	22.34'
14	29°49'10"	25.50'	13.27'	6.79'
15	56°08'58"	32.50'	31.85'	17.33'
16	55°52'22"	64.00'	62.41'	33.04'
17	81°30'52"	40.50'	57.62'	34.91'
18	49°14'24"	20.00'	17.19'	9.17'
19	90°00'00"	64.00'	100.53'	64.00'
20	29°49'10"	45.00'	23.42'	11.98'
21	272°02'02"	52.00'	246.89'	---
22	90°00'00"	44.50'	69.90'	44.50'
23	30°31'05"	64.00'	34.09'	17.46'
24	31°22'53"	59.00'	32.31'	16.57'
25	22°30'38"	32.50'	12.77'	6.47'
26	54°51'11"	52.00'	49.78'	26.98'
27	30°25'35"	64.50'	34.25'	17.54'
28	90°00'00"	25.00'	39.27'	25.00'
29	23°31'57"	32.50'	13.35'	6.77'
30	06°40'46"	52.00'	6.06'	3.03'
31	87°08'07"	40.50'	61.59'	38.52'
32	52°04'14"	40.50'	36.81'	19.78'
33	41°24'35"	20.00'	14.45'	7.56'
34	48°31'17"	20.00'	16.94'	9.01'
35	48°35'52"	20.00'	16.96'	9.03'
36	89°55'52"	20.00'	31.39'	19.98'
37	48°35'51"	20.00'	16.96'	9.03'
38	90°04'08"	20.00'	31.44'	20.02'
39	48°39'33"	20.00'	16.99'	9.04'
40	85°30'57"	25.00'	37.31'	23.12'
41	29°44'02"	64.00'	33.21'	16.99'

CURVE TABLE

CURVE	DELTA	RADIUS	LENGTH	TANGENT
42	88°41'36"	20.00'	30.96'	19.55'
43	50°35'32"	40.50'	35.76'	19.14'
44	04°05'51"	1519.50'	108.67'	54.36'
45	88°21'58"	20.00'	30.85'	19.44'
46	74°57'48"	40.50'	52.99'	31.06'
47	10°29'48"	480.50'	88.03'	44.14'
48	00°36'30"	1519.50'	16.13'	8.07'
49	85°30'57"	44.50'	66.42'	41.15'
50	02°21'15"	1519.50'	62.43'	31.22'
51	01°24'00"	990.50'	24.20'	12.10'
52	50°34'45"	20.00'	17.66'	9.45'
53	04°42'21"	1519.50'	124.80'	62.44'
54	85°30'57"	64.00'	95.52'	59.18'
55	03°17'57"	990.50'	57.03'	28.53'
56	05°53'55"	990.50'	101.97'	51.03'
57	06°10'49"	1500.00'	161.80'	80.98'
58	10°29'48"	500.00'	91.60'	45.93'
59	03°49'13"	1500.00'	100.01'	50.03'
60	33°27'37"	64.00'	37.38'	19.24'
61	10°35'52"	990.50'	183.21'	91.87'
62	10°00'02"	1500.00'	261.81'	131.24'
63	13°15'00"	1010.00'	233.57'	117.31'
64	278°27'16"	40.50'	196.83'	---
65	10°00'02"	1480.50'	258.41'	129.53'
66	10°29'48"	519.50'	95.17'	47.72'
67	22°19'17"	64.00'	24.93'	12.63'
68	57°37'08"	40.50'	40.73'	22.27'
69	02°45'58"	519.50'	25.08'	12.54'
70	03°58'25"	1480.50'	102.68'	51.36'
71	01°15'50"	1480.50'	32.66'	16.33'
72	07°43'50"	519.50'	70.09'	35.10'
73	10°41'58"	1029.50'	192.25'	96.41'
74	03°58'50"	1480.50'	102.86'	51.45'
75	00°46'57"	1480.50'	20.22'	10.11'
76	04°36'18"	1029.50'	82.74'	41.39'
77	05°43'00"	1029.50'	102.72'	51.40'
78	95°16'48"	40.50'	67.35'	44.42'
79	47°58'37"	20.00'	16.75'	8.90'
80	00°22'40"	1029.50'	6.79'	3.39'
81	92°08'40"	9.00'	14.47'	9.34'
82	92°08'40"	15.00'	24.12'	15.57'
83	25°30'27"	32.50'	14.47'	7.36'
84	25°01'17"	52.00'	22.71'	11.54'
85	29°22'51"	52.00'	26.67'	13.63'
86	29°26'52"	52.00'	26.73'	13.67'
87	25°50'38"	52.00'	23.46'	11.93'


LINE TABLE

LINE	BEARING	DISTANCE
L1	N48°05'02"W	5.92'
L2	N10°02'19"W	39.80'
L3	N03°05'02"W	80.53'
L4	N45°14'45"E	7.81'
L5	N01°59'16"E	43.11'
L6	N03°05'02"W	75.97'
L7	N26°40'00"E	4.14'

LEGEND

- BOUNDARY LINE
- STREET CENTERLINE
- LOT LINE
- ① CURVE NUMBER
- L8 LINE NUMBER
- 54 LOT NUMBER
- (A) BLOCK NUMBER
- SET TYPE III MONUMENT - P.L.S. 10352
- O.A. OVER ALL
- FOUND V.T.N. ALUMINUM CAP (SEE SHEET 2 OF 4)
- P.D.&P.U.E. PRIVATE DRIVE, PUBLIC UTILITY EASEMENT, CITY OF LAS VEGAS SEWER EASEMENT AND PUBLIC DRAINAGE EASEMENT (DRAINAGE EASEMENT TO BE PRIVATELY MAINTAINED).

MATCH LINE SEE SHEET 4 OF 4

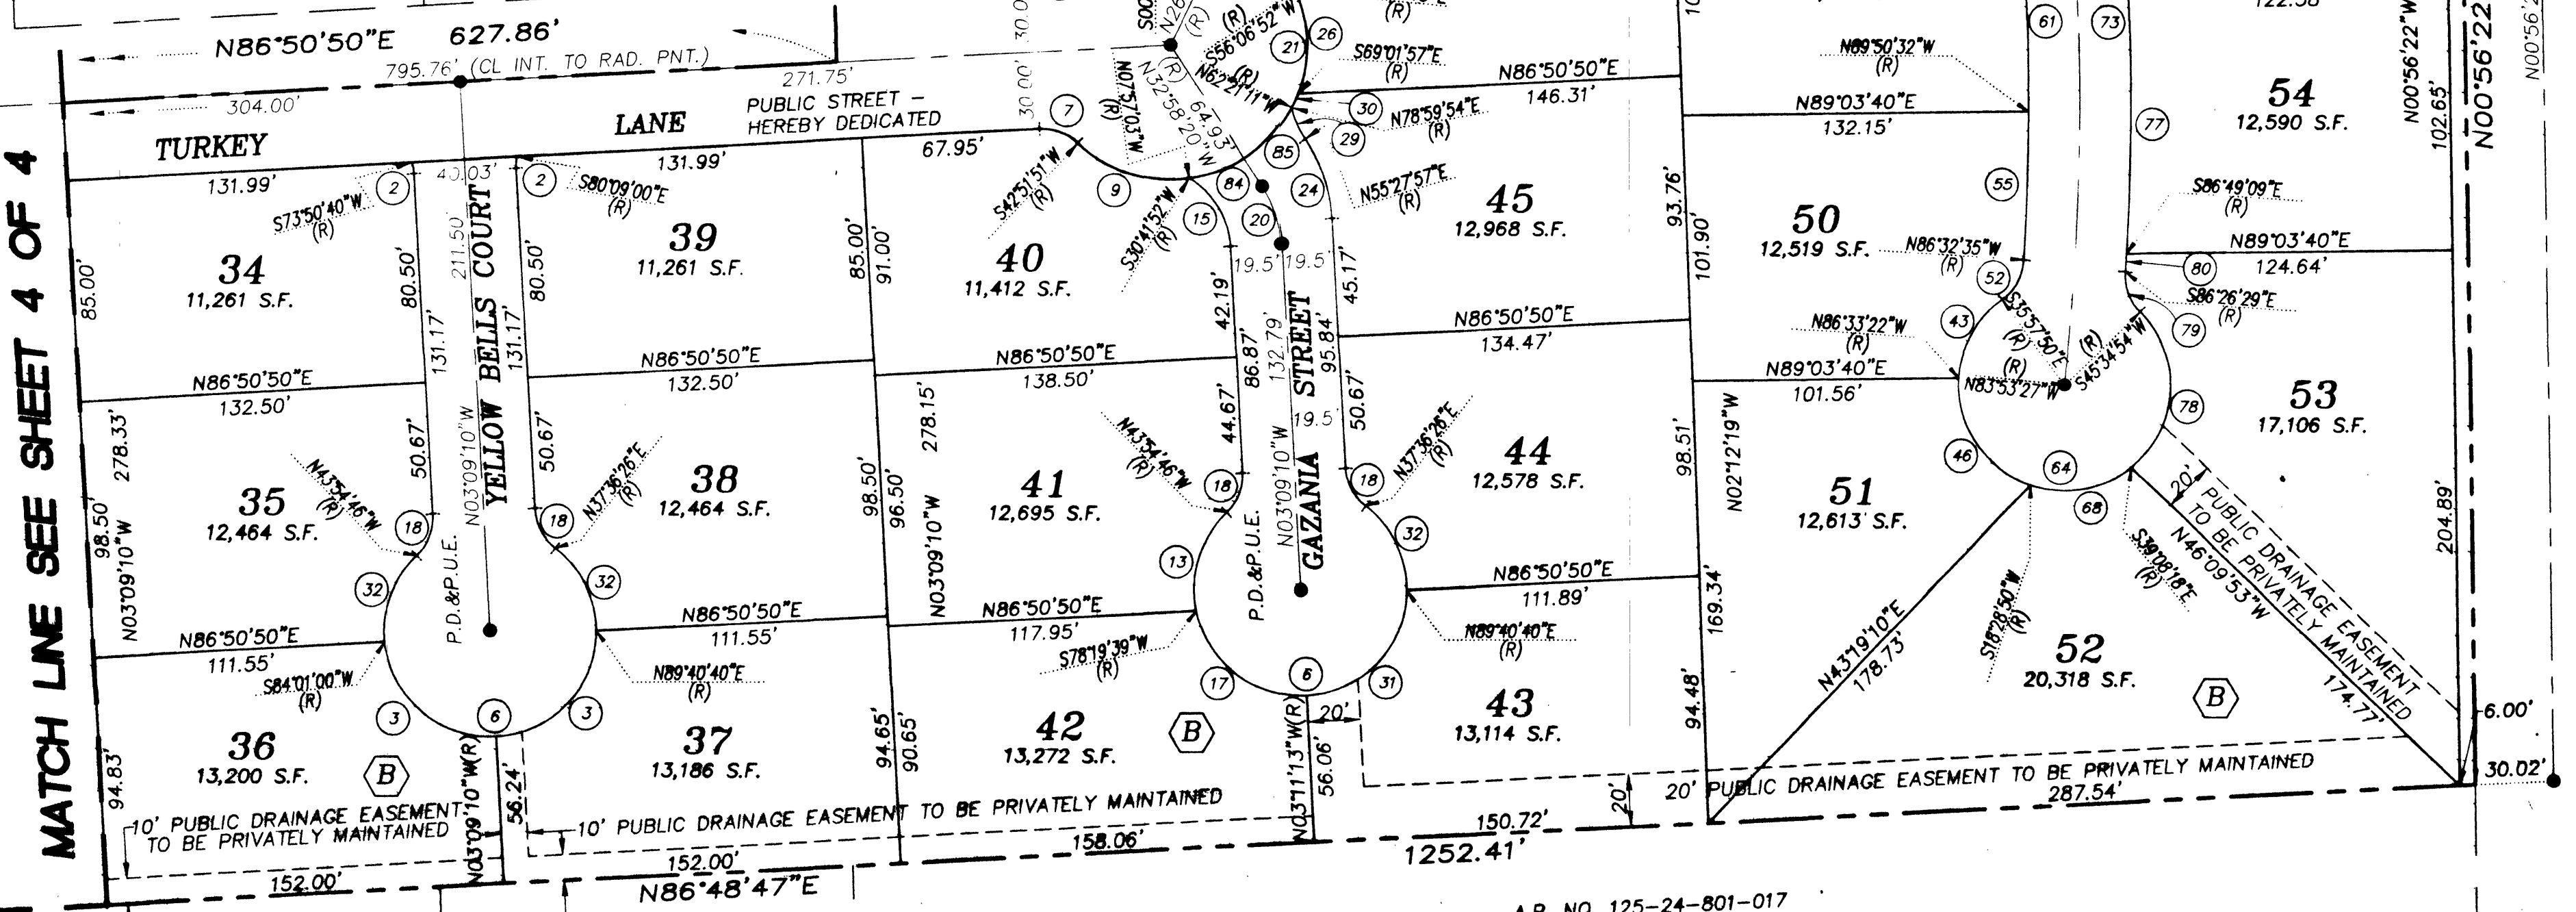

A.P. NO. 125-24-801-015

A.P. NO. 125-24-801-016

A.P. NO. 125-24-801-017

4-JAN-2002

37087

4662-SHEET 3 OF 4

103-36