



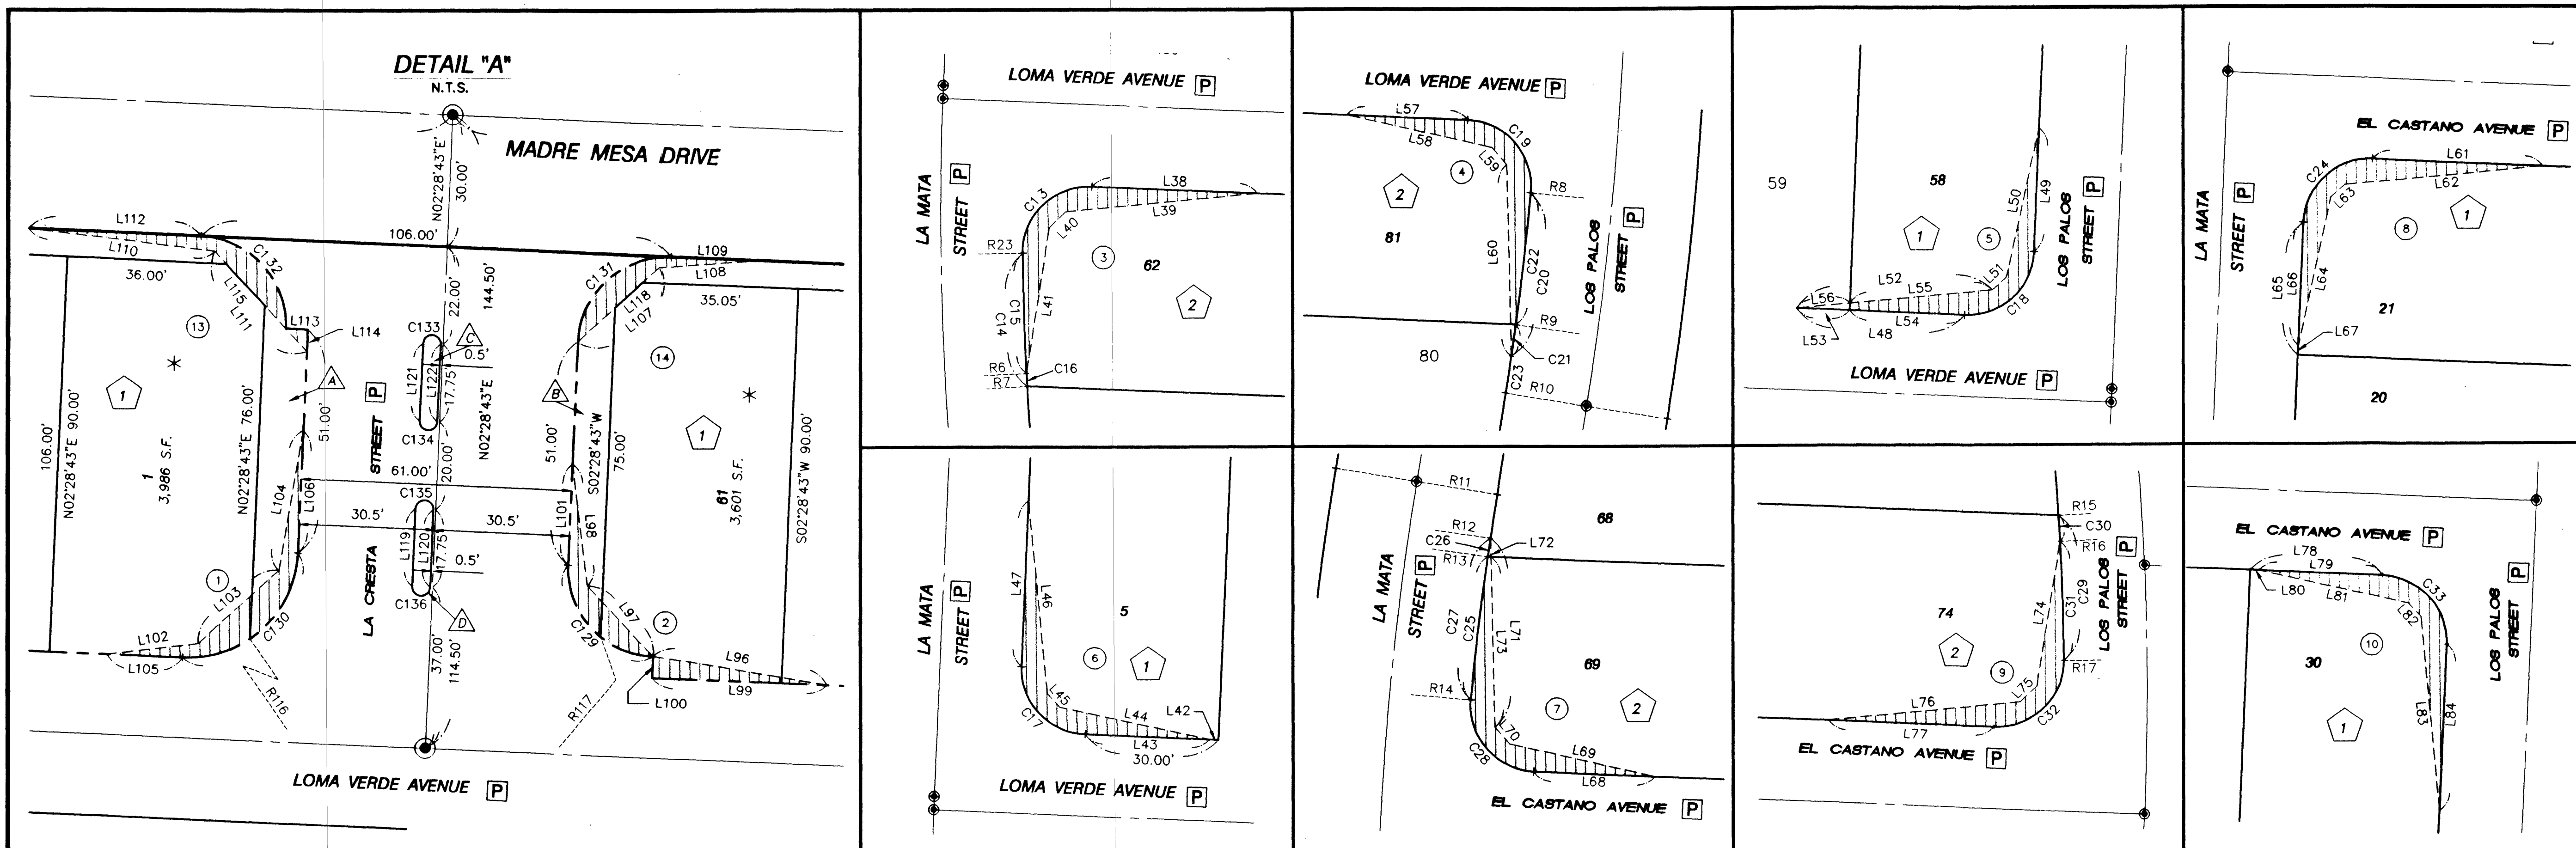

LINE TABLE					
LINE	BEARING	LENGTH	LINE	BEARING	LENGTH
L38	S87°31'17"E	37.36	L80	N83°32'23"W	2.00
L39	N84°32'30"E	43.45	L81	S77°31'06"E	34.54
L40	S45°53'30"W	5.24	L82	S42°32'39"E	4.23
L41	N08°45'10"E	33.39	L83	S05°19'46"E	44.42
L42	S87°31'17"E	1.99	L84	N02°25'58"E	38.01
L43	S87°31'17"E	28.01	L85	N02°25'58"E	14.80
L44	N77°31'06"W	34.54	L86	S87°18'28"E	25.55
L45	S42°32'39"E	4.23	L87	N84°48'36"E	42.45
L46	N05°19'46"W	44.42	L88	N38°42'01"E	7.53
L47	N02°25'58"E	38.01	L89	N12°33'28"E	31.38
L48	S87°31'17"E	37.99	L90	N02°25'58"E	10.01
L49	S02°25'58"W	27.99	L91	N02°25'58"E	4.79
L50	N12°26'44"E	34.51	L92	S87°18'28"E	30.29
L51	N47°27'21"E	4.26	L93	S78°06'38"E	37.54
L52	N84°42'38"E	44.39	L94	S45°44'36"E	1.76
L53	S87°31'17"E	8.94	L95	N10°04'28"W	46.99
L54	S87°31'17"E	29.05	L96	S80°17'22"E	39.72
L55	S84°42'38"W	35.37	L97	S42°31'17"E	21.81
L56	S84°42'38"W	9.02	L98	N06°54'41"W	28.06
L57	S87°31'17"E	27.40	L99	S87°31'17"E	39.40
L58	S77°14'44"E	33.63	L100	S02°28'43"W	5.00
L59	S41°02'14"E	5.18	L101	S02°28'43"W	23.10
L60	S01°13'52"E	43.34	L102	S83°05'19"W	20.64
L61	S87°31'17"E	37.99	L103	S47°28'43"W	24.84
L62	N84°42'38"E	44.39	L104	S09°42'38"W	32.33
L63	N47°27'21"E	4.26	L105	S87°31'17"E	17.00
L64	N12°26'44"E	34.51	L106	N02°28'43"E	28.00
L65	N02°25'58"E	30.07	L107	S47°28'43"W	24.87
L66	N02°25'58"E	27.99	L108	S86°19'59"W	22.55
L67	N02°25'58"E	2.08	L109	S87°31'17"E	20.01
L68	S87°31'17"E	27.43	L110	N83°03'15"W	42.43
L69	N77°15'33"W	33.68	L111	N42°31'17"W	30.68
L70	S41°05'27"E	5.14	L112	N87°31'17"W	39.00
L71	N01°16'04"W	43.37	L113	S87°31'17"E	5.00
L72	S01°16'04"E	4.22	L114	S02°28'43"W	5.00
L73	S01°16'04"E	39.15	L115	S42°31'17"E	12.73
L74	N08°51'15"E	33.44	L118	N47°28'43"E	8.48
L75	N45°58'00"E	5.19	L119	N02°28'43"E	17.75
L76	N84°33'06"E	43.51	L120	N02°28'43"E	17.75
L77	S87°31'17"E	37.40	L121	N02°28'43"E	17.75
L78	S87°31'17"E	30.01	L122	N02°28'43"E	17.75
L79	N87°31'17"W	28.01			

RADIAL LINE TABLE	
LINE	BEARING
R6	S87°01'25"W
R7	S86°46'34"W
R8	S84°33'11"E
R9	S82°07'12"E
R10	S80°50'39"E
R11	S80°38'13"E
R12	N81°29'18"W
R13	N81°50'51"W
R14	N84°39'37"W
R15	N86°34'09"E
R16	N87°05'15"E
R17	N89°27'17"E
R18	S89°25'46"E
R19	N04°25'12"E
R20	S89°17'17"W
R21	S88°34'59"W
R22	S85°49'15"W
R23	S89°18'17"W
R116	S34°23'29"E
R117	S39°20'55"W

CURVE TABLE				
CURVE	RADIUS	LENGTH	TANGENT	DELTA
C13	15.00'	24.39'	15.85'	93°10'26"
C14	684.42'	30.21'	15.11'	02°31'43"
C15	684.42'	27.25'	13.63'	02°16'52"
C16	684.42'	2.96'	1.48'	00°14'51"
C17	15.00'	23.55'	14.99'	89°57'15"
C18	15.00'	23.57'	15.01'	90°02'45"
C19	15.00'	24.34'	15.80'	92°58'06"
C20	708.64'	37.34'	18.68'	03°01'09"
C21	708.64'	7.25'	3.62'	00°35'09"
C22	708.64'	30.09'	15.05'	02°26'00"
C23	708.64'	8.53'	4.27'	00°41'23"
C24	15.00'	23.57'	15.01'	90°02'45"
C25	675.01'	33.14'	16.57'	02°48'45"
C26	675.01'	4.23'	2.12'	00°21'34"
C27	675.01'	37.37'	18.69'	03°10'19"
C28	15.00'	24.31'	15.77'	92°51'40"
C29	660.35'	33.26'	16.63'	02°53'08"
C30	660.35'	5.97'	2.99'	00°31'06"
C31	660.35'	27.28'	13.64'	02°22'02"
C32	15.00'	24.35'	15.81'	93°01'26"
C33	15.00'	23.55'	14.99'	89°57'15"
C34	697.35'	22.66'	11.33'	01°51'44"
C35	15.00'	24.12'	15.57'	92°07'18"
C36	391.50'	11.81'	5.90'	01°43'40"
C37	660.35'	39.96'	19.99'	03°28'02"
C38	15.00'	21.76'	13.30'	83°07'43"
C39	660.35'	31.84'	15.92'	02°45'44"
C40	660.35'	8.13'	4.06'	00°42'18"
C129	20.00'	31.42'	20.00'	90°00'00"
C130	25.00'	39.27'	25.00'	90°00'00"
C131	20.00'	31.42'	20.00'	90°00'00"
C132	20.00'	31.42'	20.00'	90°00'00"
C133	2.00'	6.28'	~	180°00'00"
C134	2.00'	6.28'	~	180°00'00"
C135	2.00'	6.28'	~	180°00'00"
C136	2.00'	6.28'	~	180°00'00"

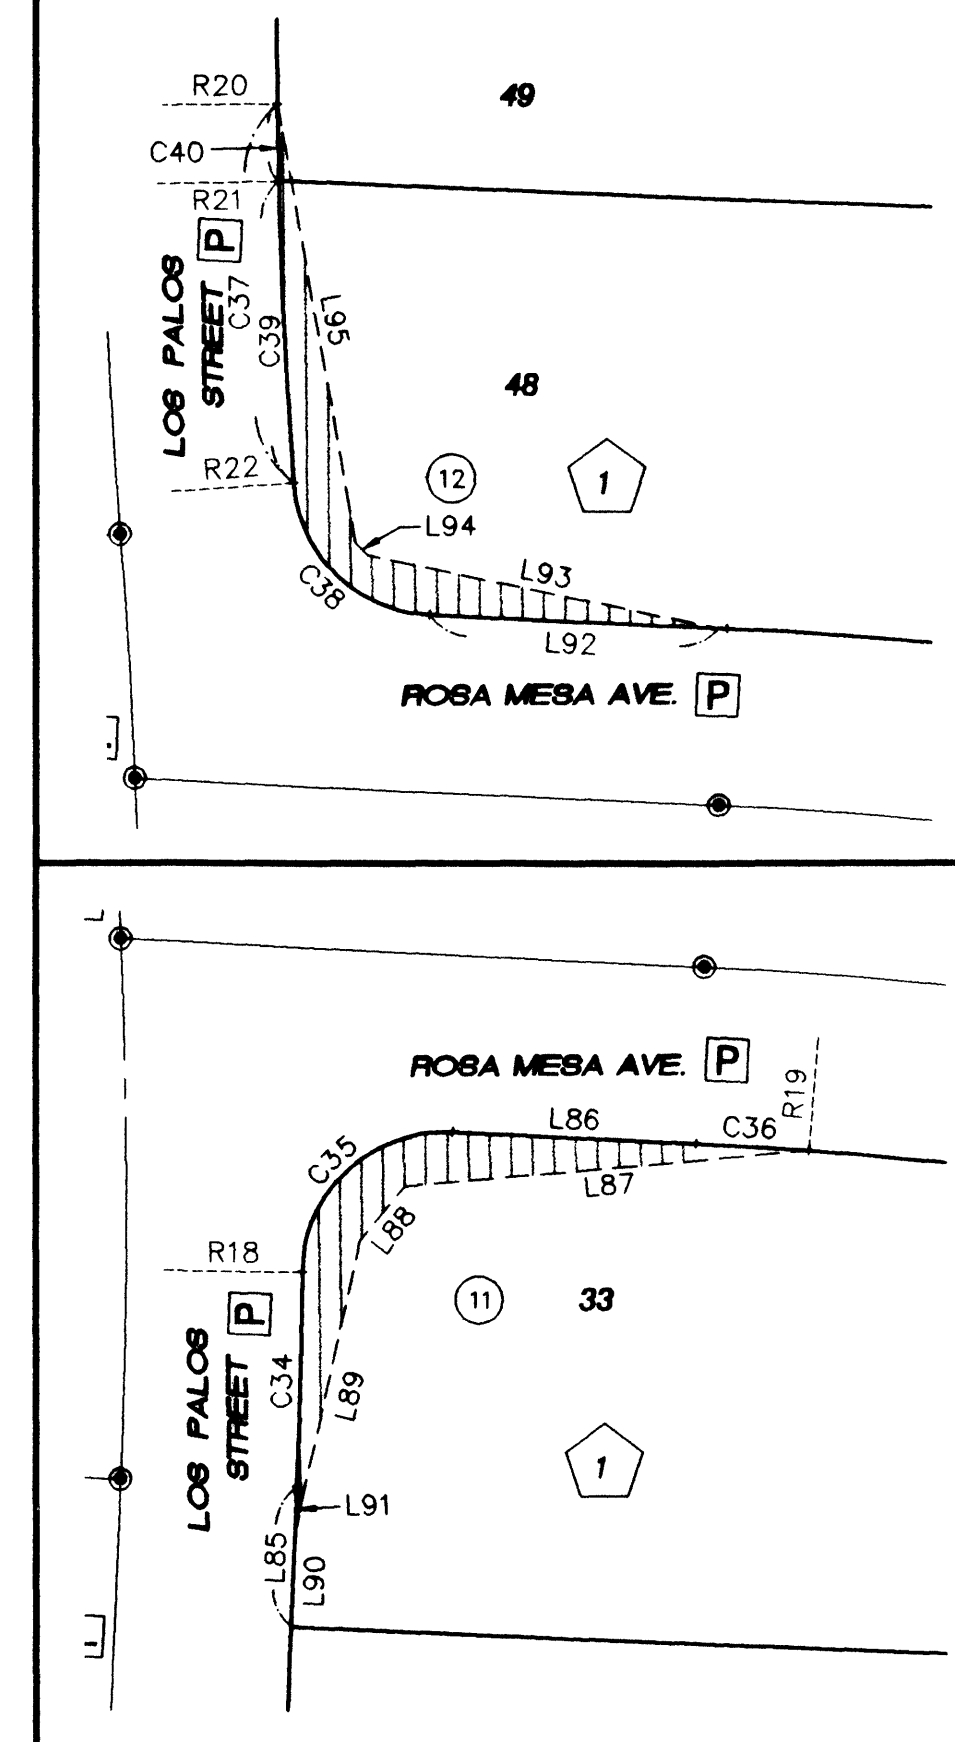


LEGEND

- 15 LOT NUMBER (85 RESIDENTIAL LOTS TOTAL)
- R1 INDICATES RADIAL BEARING
- 1 BLOCK NUMBER (2 TOTAL)
- 1 INDICATES S.V.R.Z. DETAIL NO. PER THIS SHEET
- L1 INDICATES LINE NUMBER - SEE LINE TABLE THIS SHEET
- C1 INDICATES CURVE NUMBER - SEE CURVE TABLE THIS SHEET
- A COMMON ELEMENT LOT (6 TOTAL) - SEE TABLE SHEET 2
- P PRIVATE STREETS AND EASEMENTS - SEE NOTE #1 SHEET 2
- STREET CENTERLINE
- EASEMENTS AS NOTED
- SIGHT VISIBILITY RESTRICTION ZONE (S.V.R.Z.) - SEE NOTES
- LOT LINE
- PRIVATE STREET BOUNDARY
- SUBDIVISION BOUNDARY

SIGHT VISIBILITY RESTRICTION ZONE NOTE

- NO WALLS, FENCES, TREES, SHRUBS, UTILITY APPURTENANCES OR ANY OTHER OBJECT, OTHER THAN TRAFFIC CONTROL DEVICES AND STREET LIGHT POLES, MAY BE CONSTRUCTED OR INSTALLED WITHIN THE SIGHT VISIBILITY RESTRICTION ZONE UNLESS SAID OBJECT IS MAINTAINED AT LESS THAN 24 INCHES IN HEIGHT, MEASURED FROM TOP OF CURB, OR WHERE NO CURB EXISTS, A HEIGHT OF 27 INCHES MEASURED FROM THE TOP OF ADJACENT ASPHALT, GRAVEL OR PAVEMENT STREET SURFACE.
- SITE VISIBILITY RESTRICTION ZONE TO BE PRIVATELY MAINTAINED.

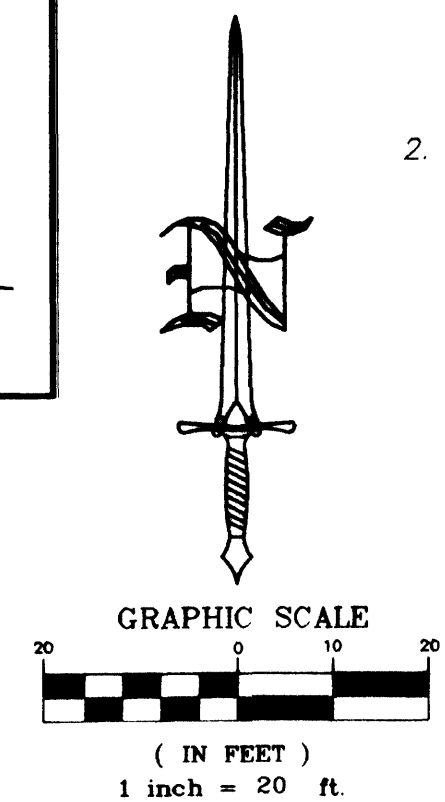

FM - 0003 - 02 5 OF 6

FINAL MAP OF
MADRE MESA SOUTH
A COMMON INTEREST COMMUNITY
BEING A PORTION OF
THE SOUTHEAST QUARTER (SE 1/4) OF
SECTION 13, TOWNSHIP 20 SOUTH, RANGE 60 EAST, M.D.M.
CLARK COUNTY, NEVADA

civil engineering • planning • surveying
3068 East Sunset, Suite 9,
Las Vegas, Nevada 89120
(702) 739-5921 Fax(702) 739-5929
ORION ENGINEERING AND SURVEYING, INC.

DWG. M:\Project\053\0104\SURVEY\Layout 8-16-01\053-0104-FM-SHS-A.DWG

LINE AND CURVE TABLES FOR SHEET 5 OF 6 ONLY