



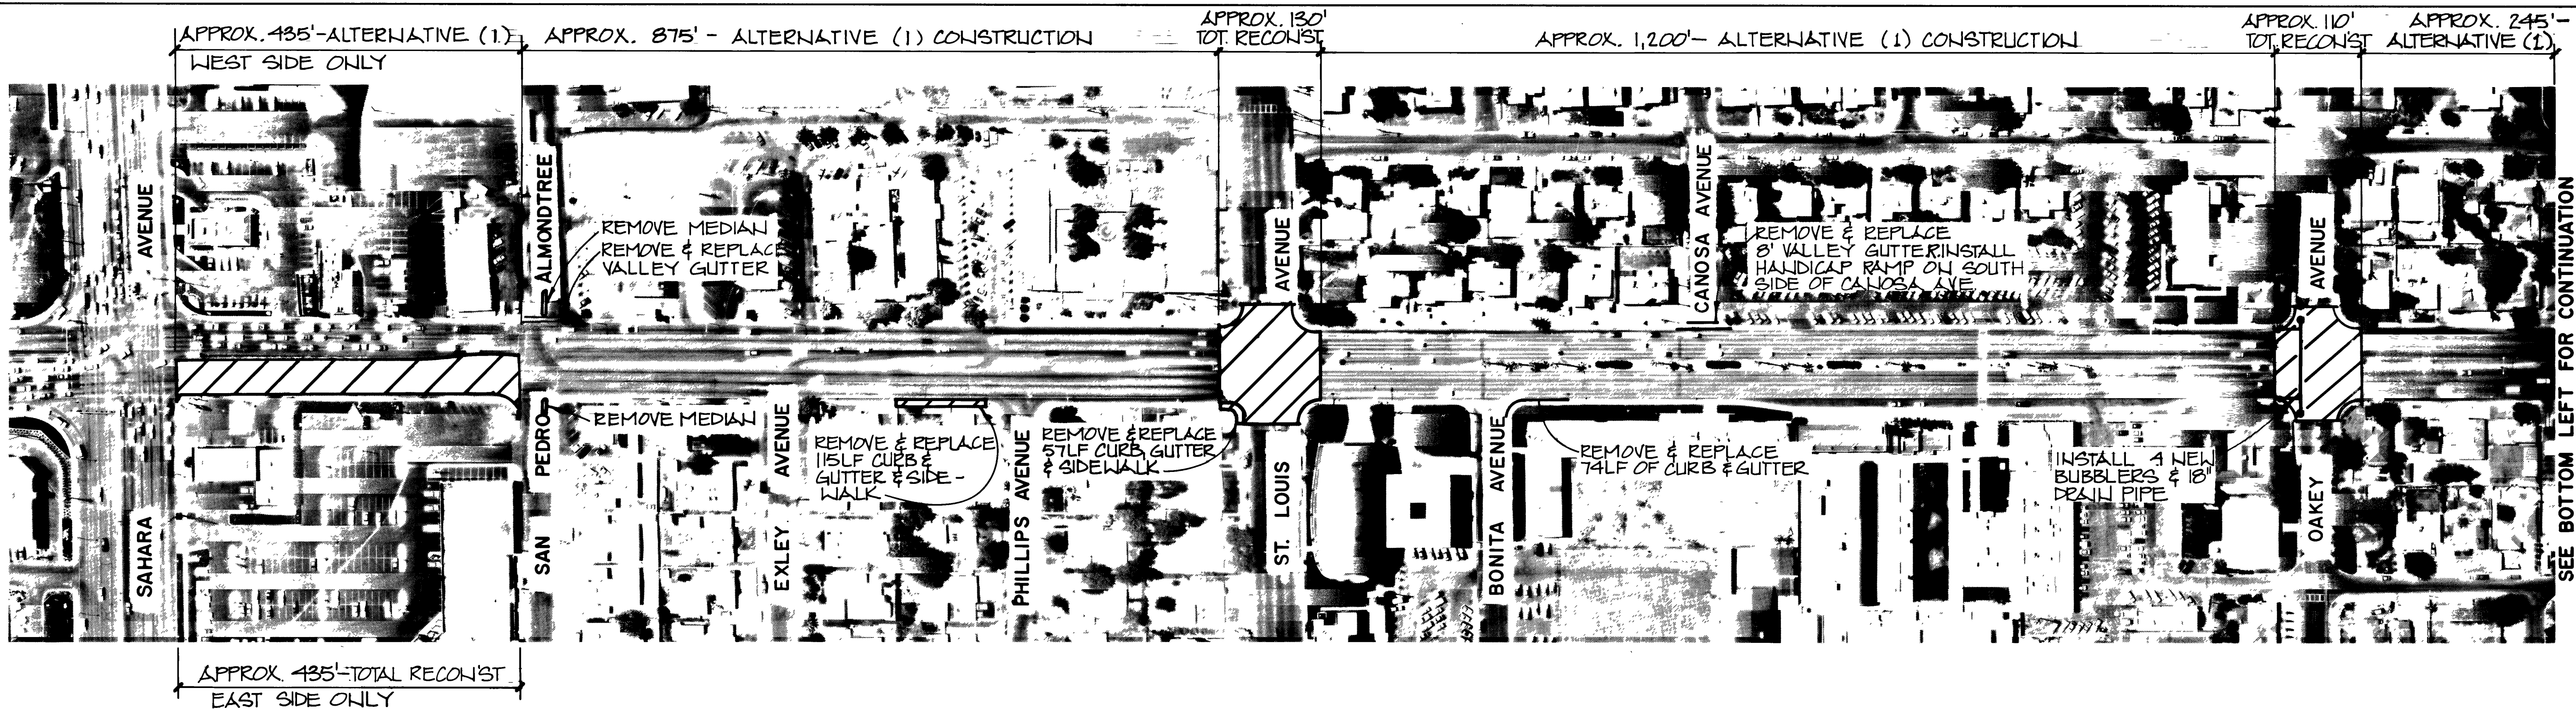

APPROX. 435'-TOTAL RECON'ST
EAST SIDE ONLY

MARYLAND PARKWAY

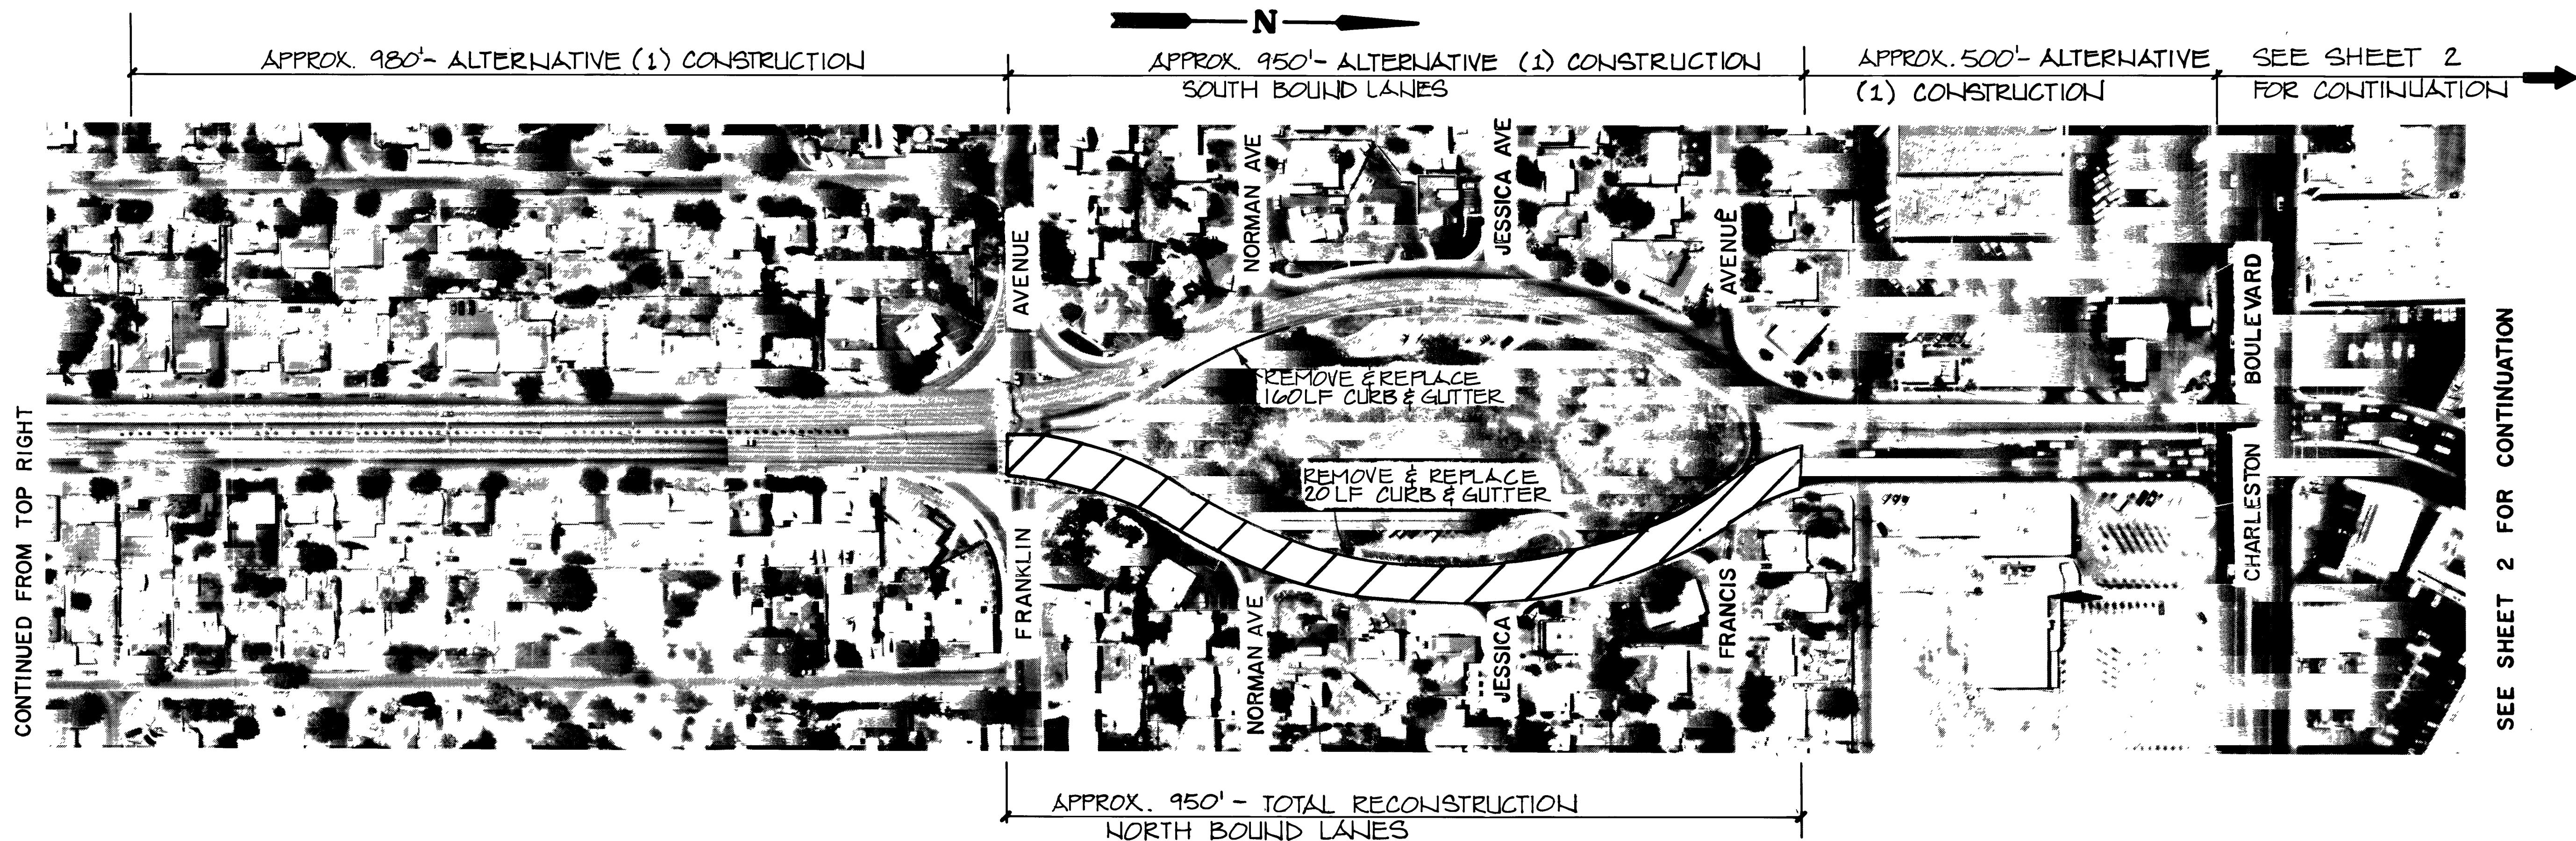

APPROX. 950' - TOTAL RECONSTRUCTION
NORTH BOUND LANES

City of Las Vegas
400 E. Stewart
Las Vegas, Nevada
89101

ENGINEER



THE
KEITH
COMPANIES
NEVADA

2700 E. Sunset, No. A-8, Las Vegas, NV 89120 (702) 795-3366

- PLANNING
- CIVIL ENGINEERING
- ARCHITECTURE
- LANDSCAPE ARCHITECTURE
- LAND SURVEYING
- CONSTRUCTION MANAGEMENT

No.	Date	By	Description

REVISIONS

TBC JOB NO.:

E608-001

DESIGNED BY:

BS

DRAWN BY:

FC

DATE:

MAY /89

SCALE:

1" = 100'

SHEET TITLE:

PROJECT SCHEMATIC

PROJECT TITLE:

MARYLAND PARKWAY

FROM

SAHARA AVE. TO STEWART ST.

SHEET NO.:

1

OF

2

SHEETS

BID NO. 89.1715.27

DRAWING NO. 107 - V1656A

2015

12-3-12

