


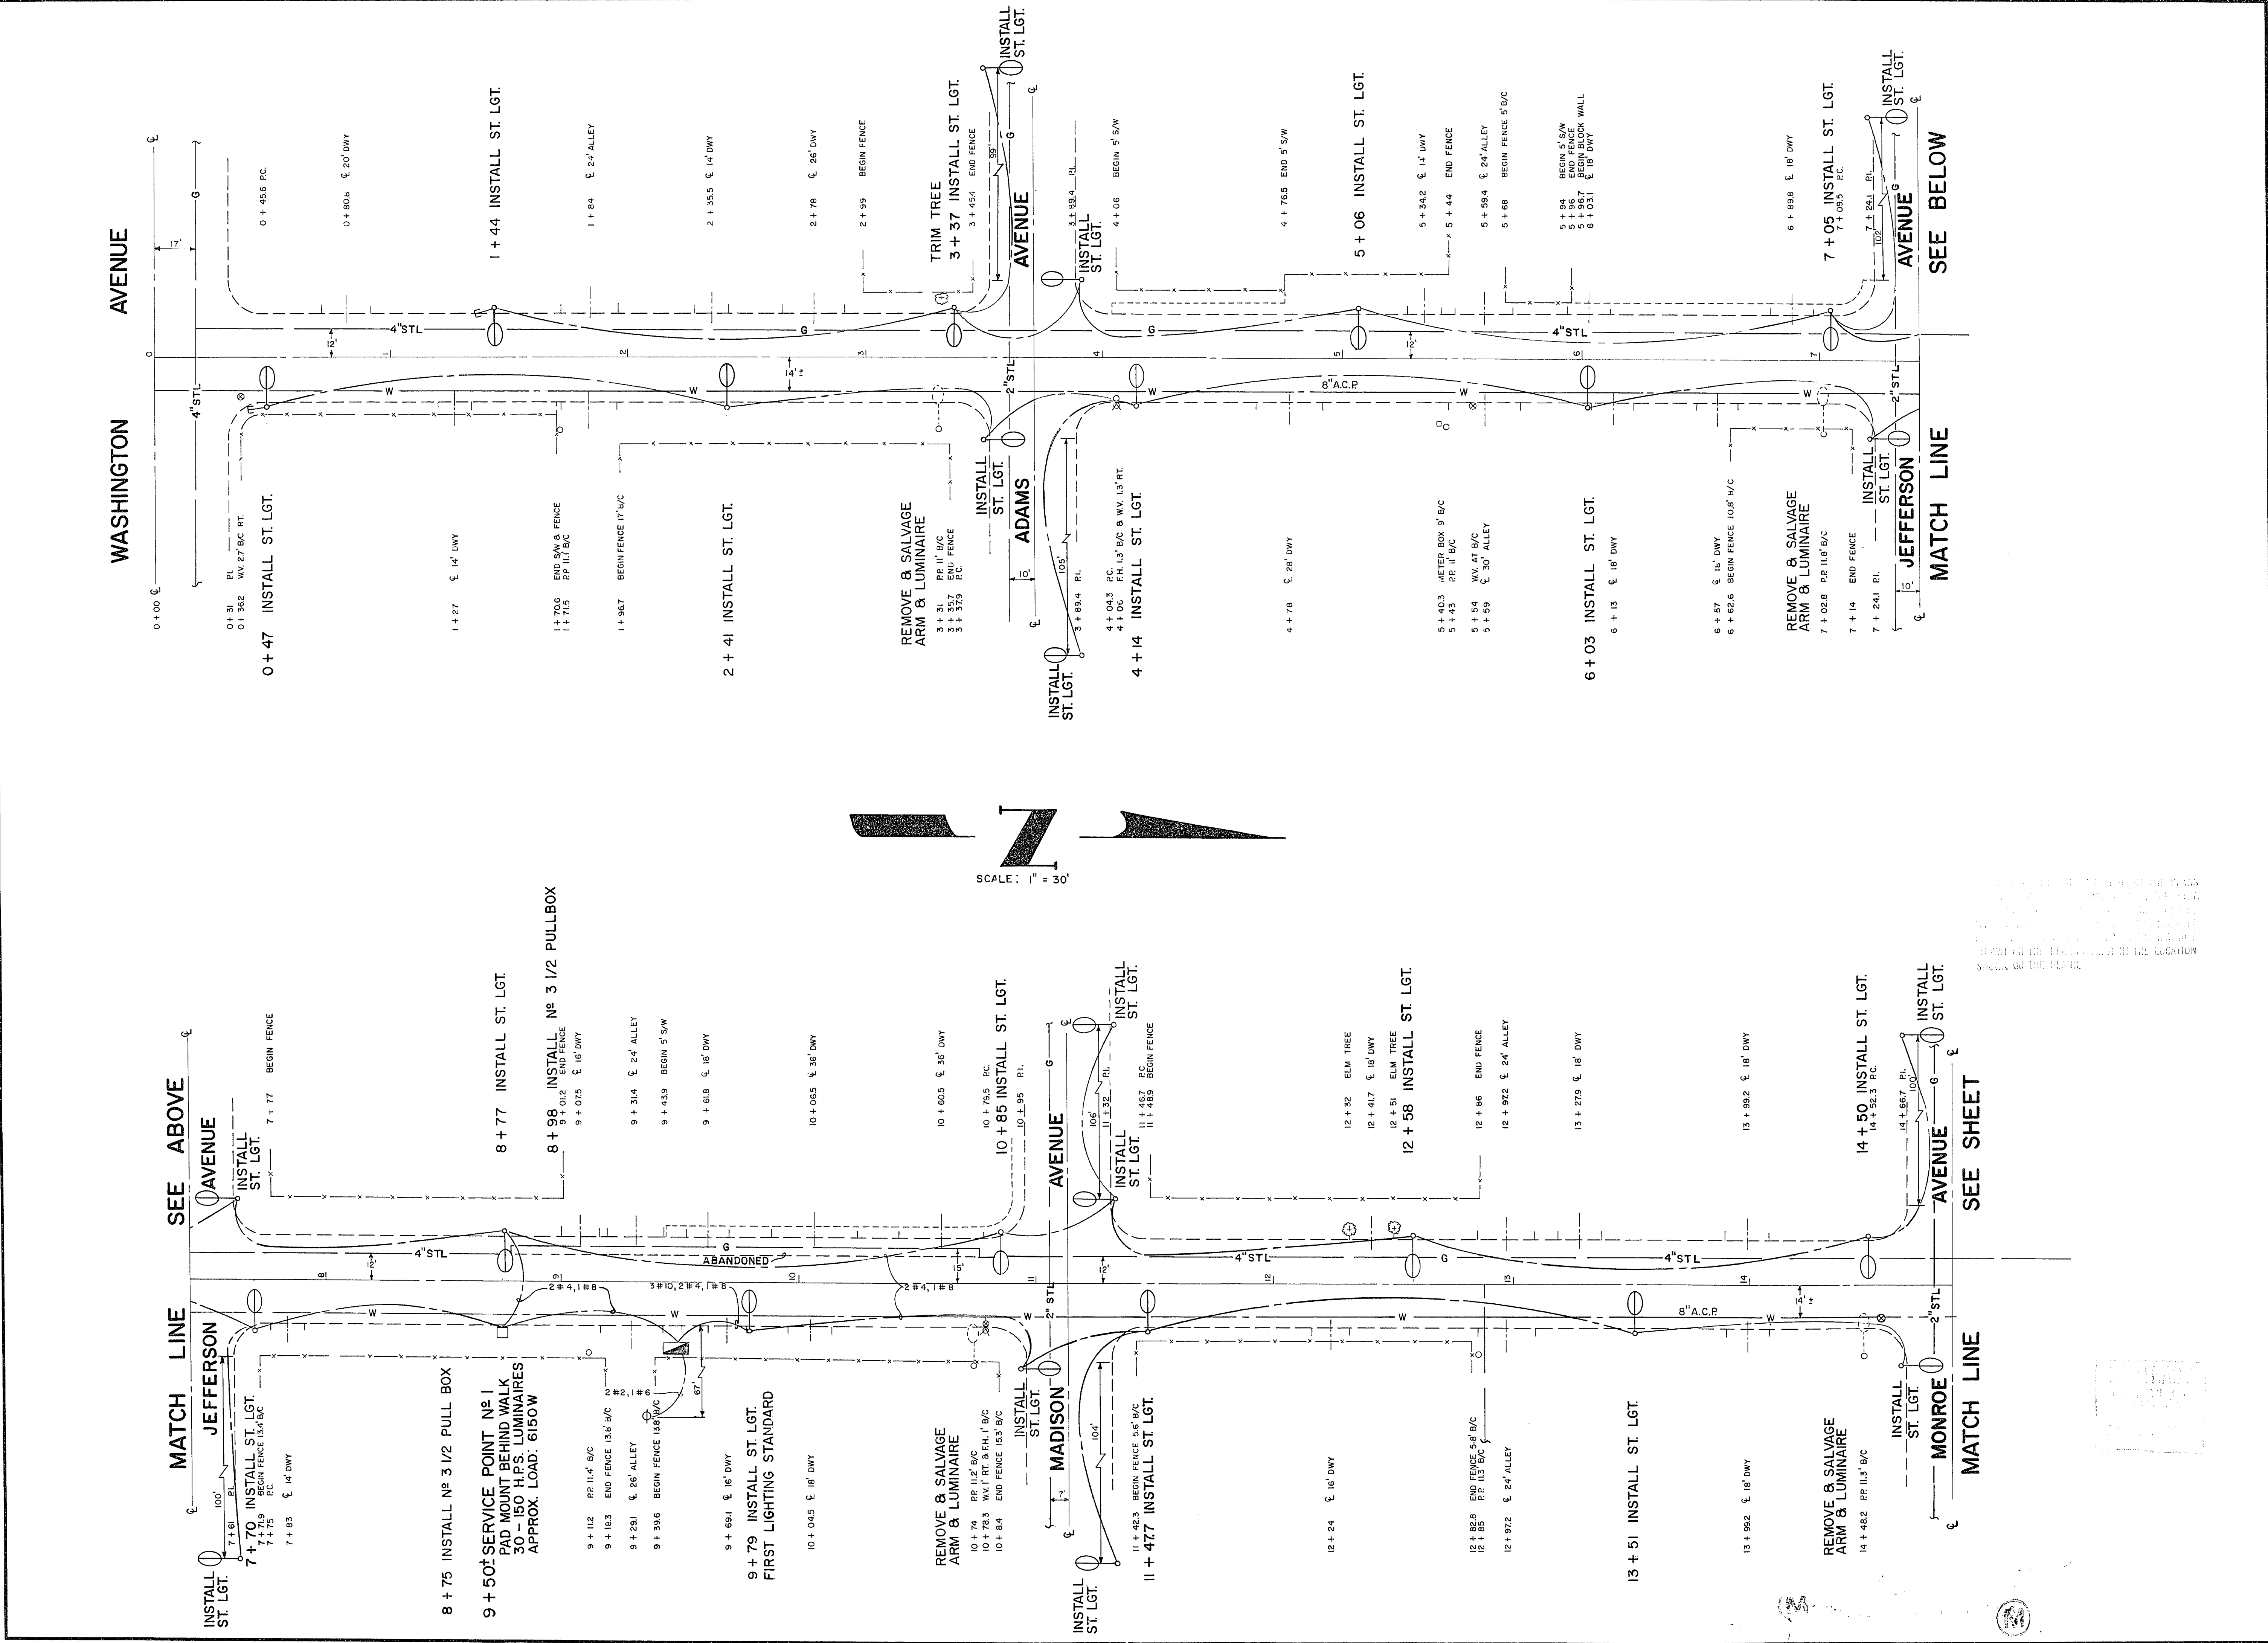



Department of Public Services

Engineering Design Division

"F" STREET

N S A II

STREET LIGHTING

Scale (h) 1" = 30'

Scale (v) N/A

W.A. 2073

Fid. bk. no. 80 - 4X

Date DEC. 1980

Design by MARK JONES

Drawn by NORMA GOMEZ

Revisions

Date

Drawing no. 207-V 225

3/9