




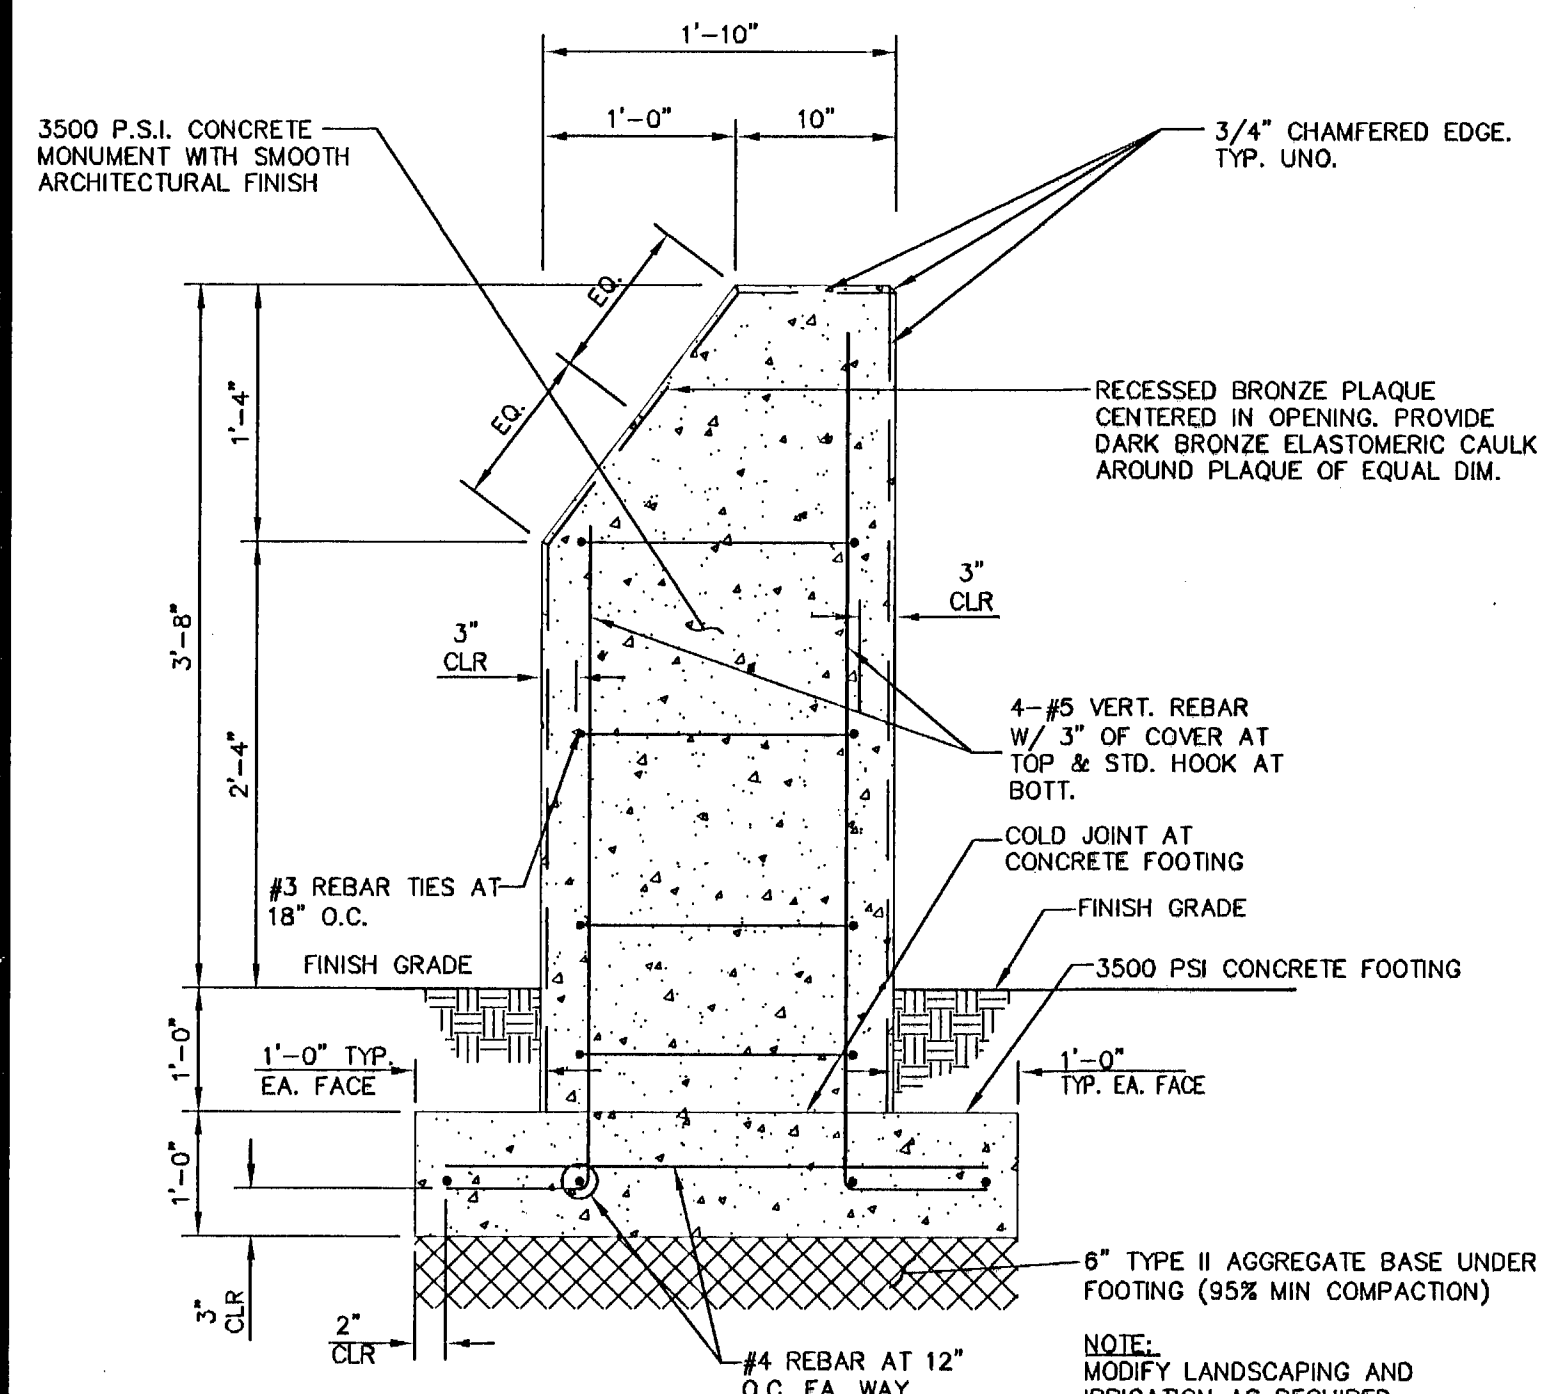


SECTION - CONCRETE MONUMENT FOR BRONZE PLAQUE
N.T.S.

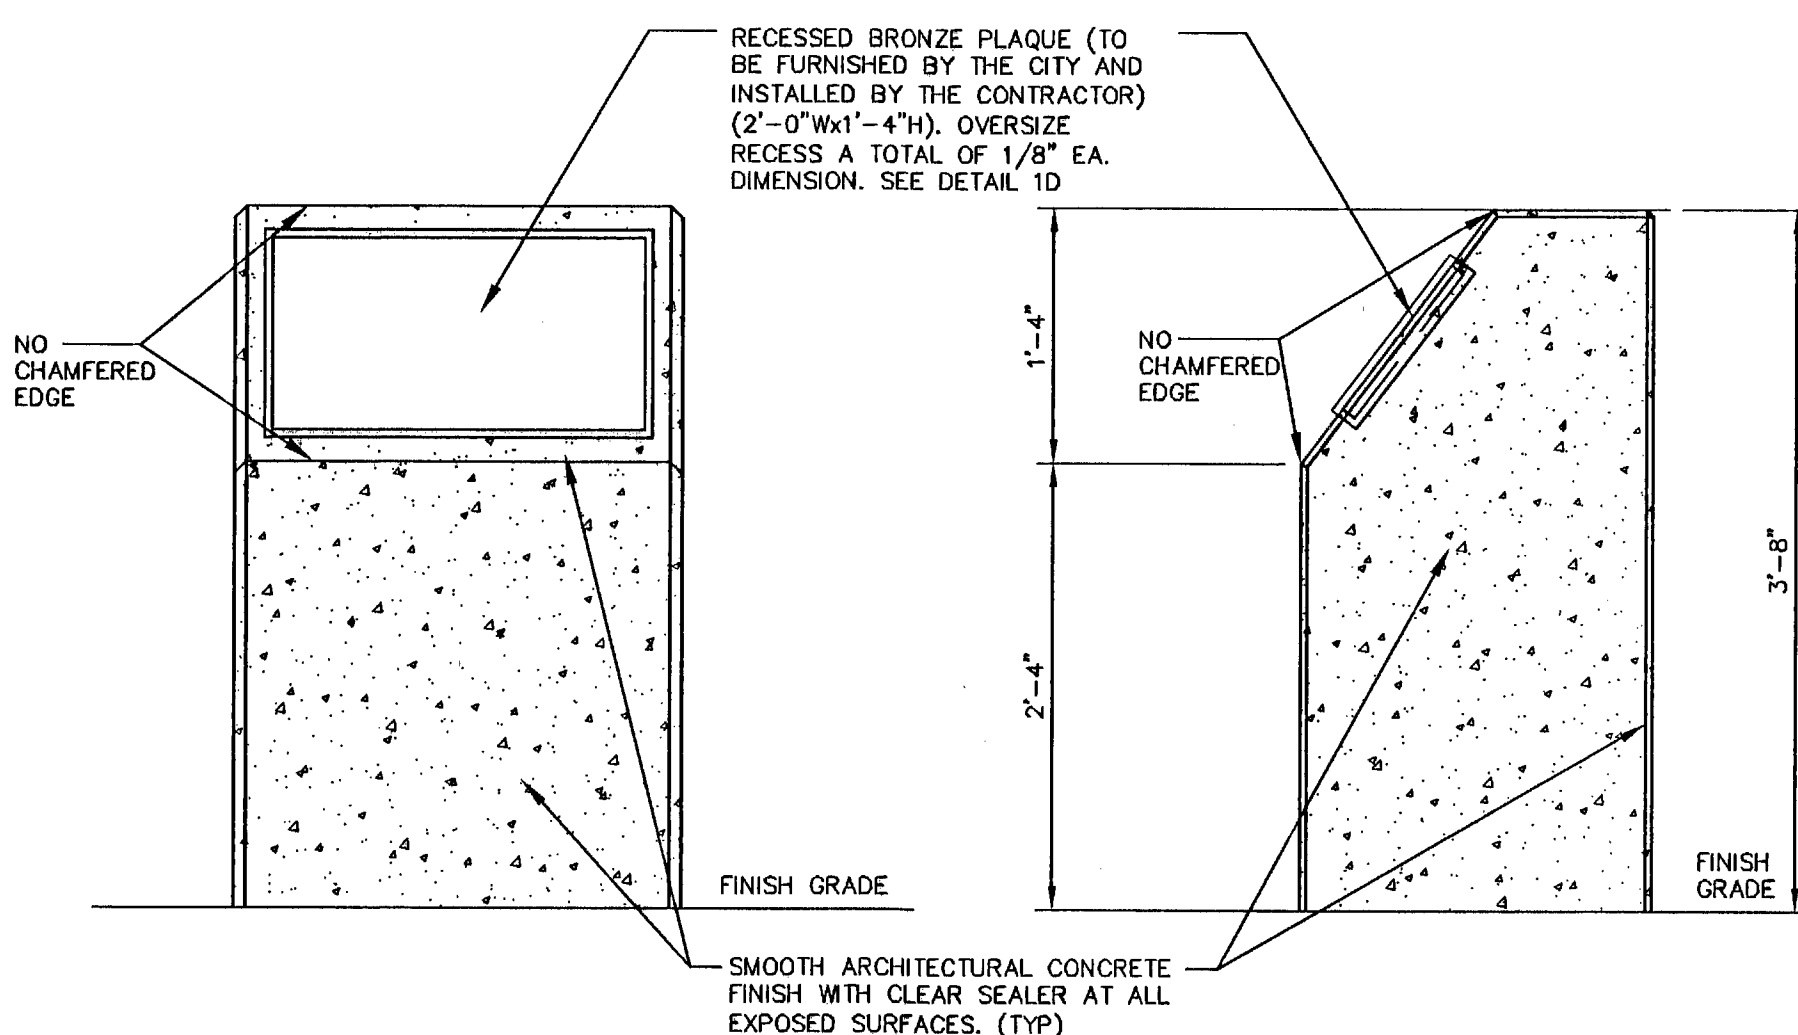


ELEVATIONS - CONCRETE MONUMENT FOR BRONZE PLAQUE
N.T.S.

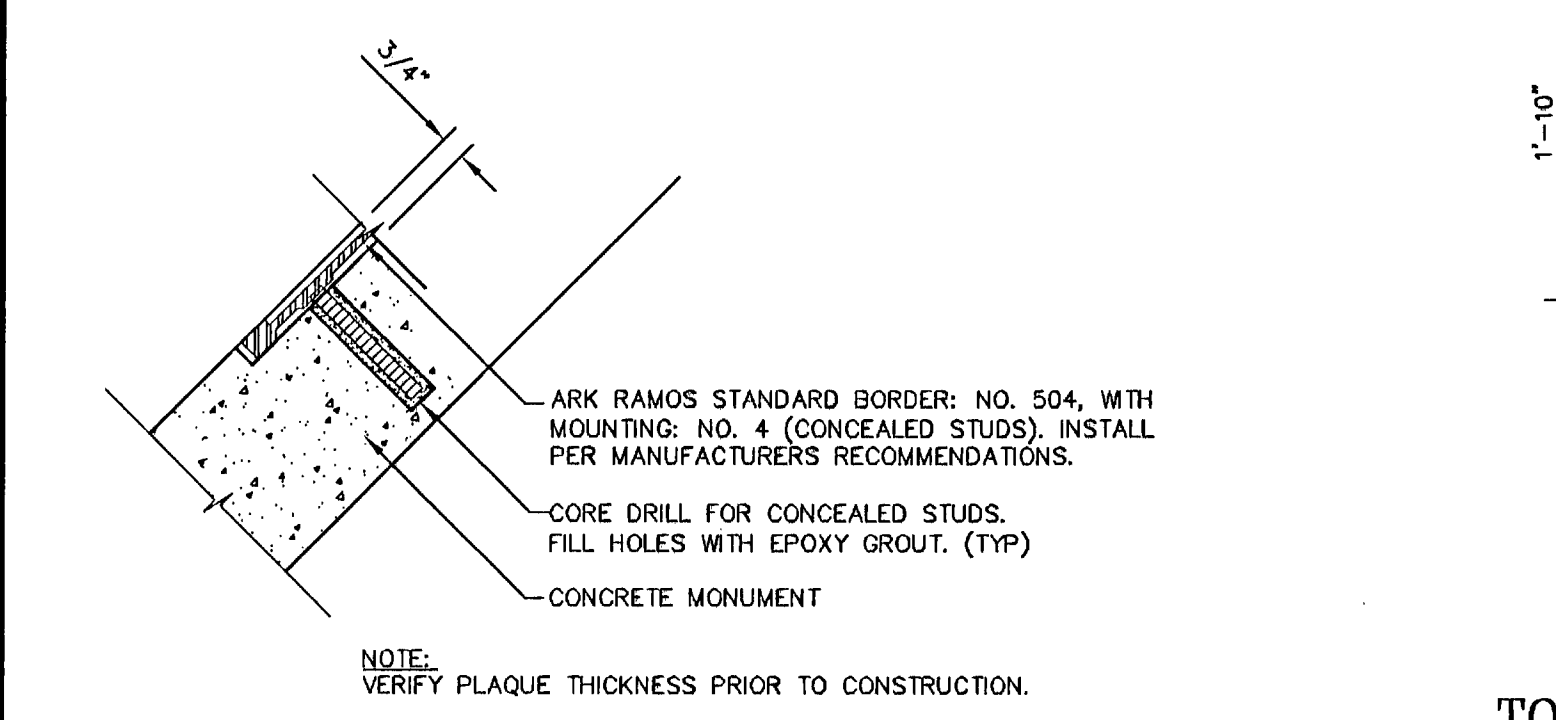


DETAIL FOR BRONZE PLAQUE
N.T.S.

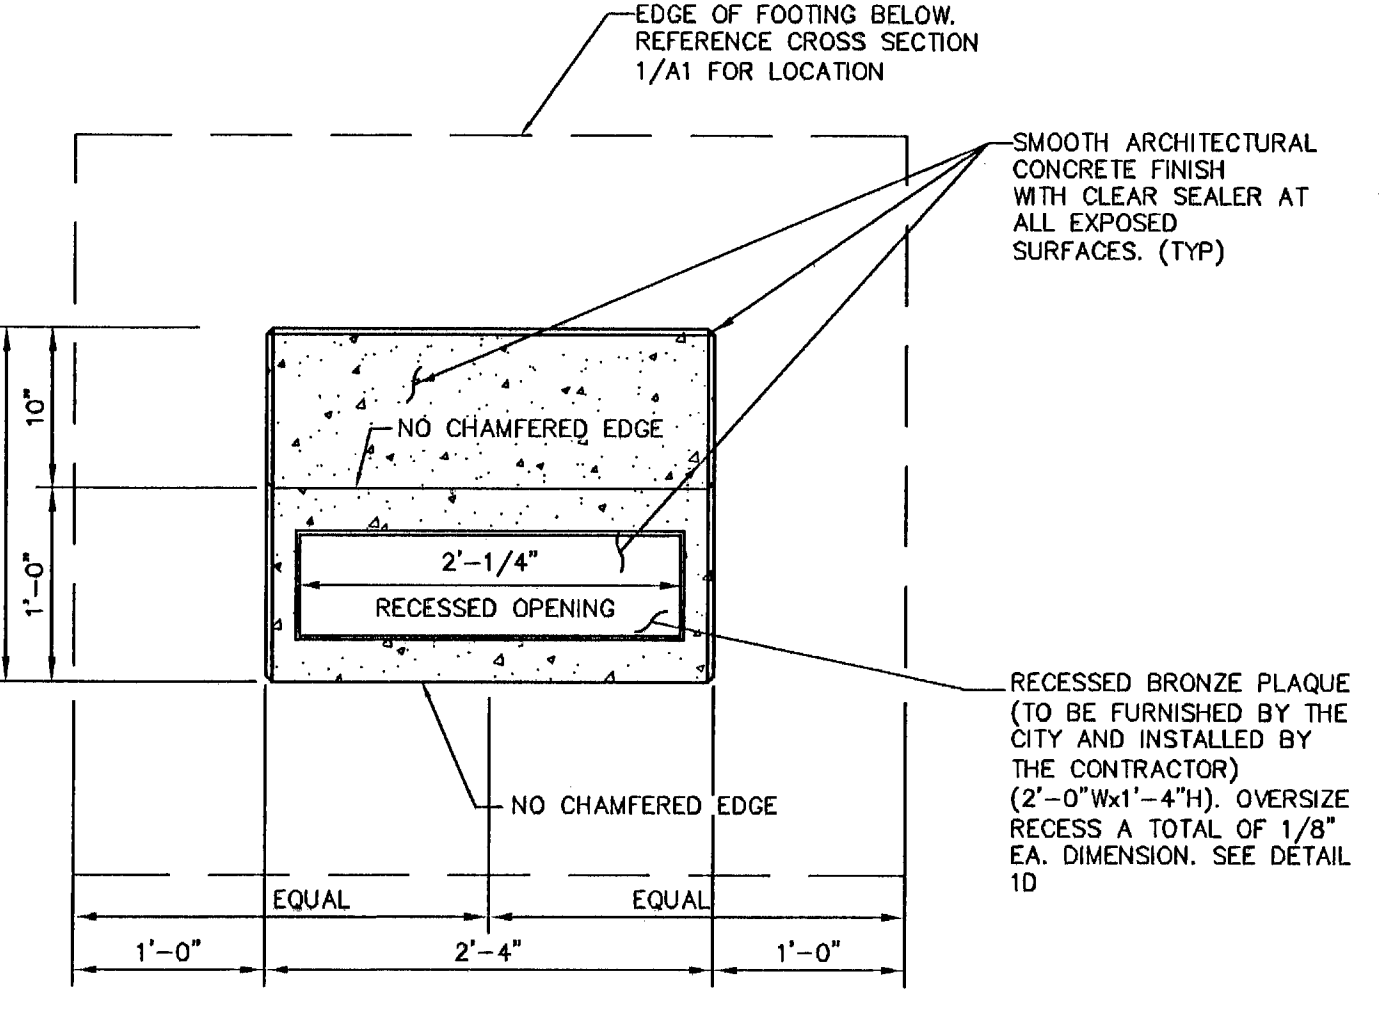


TOP VIEW - CONCRETE MONUMENT FOR BRONZE PLAQUE
N.T.S.

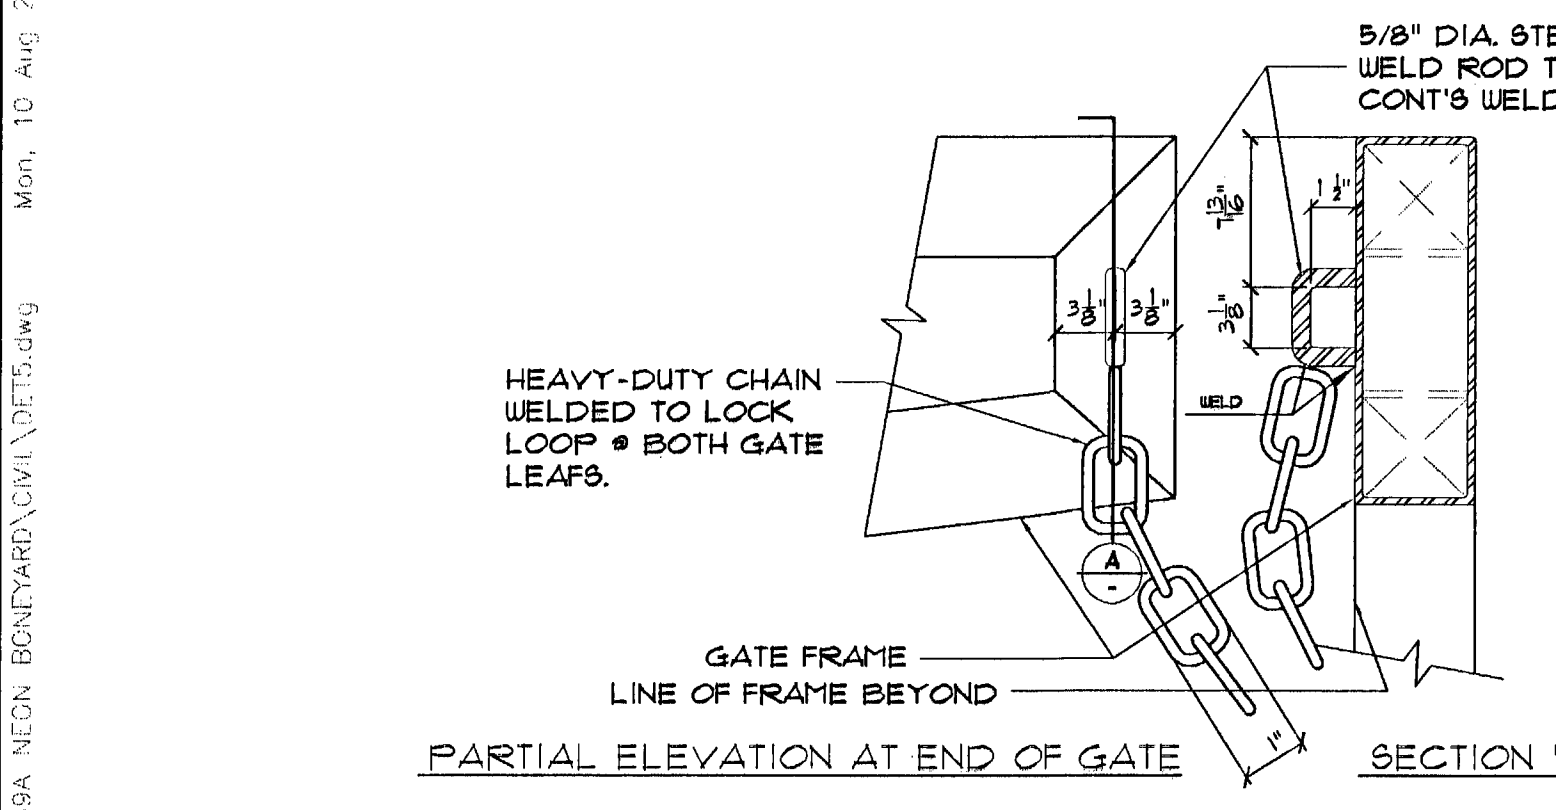


VEHICLE GATE CHAIN LOCK LOOP
N.T.S.

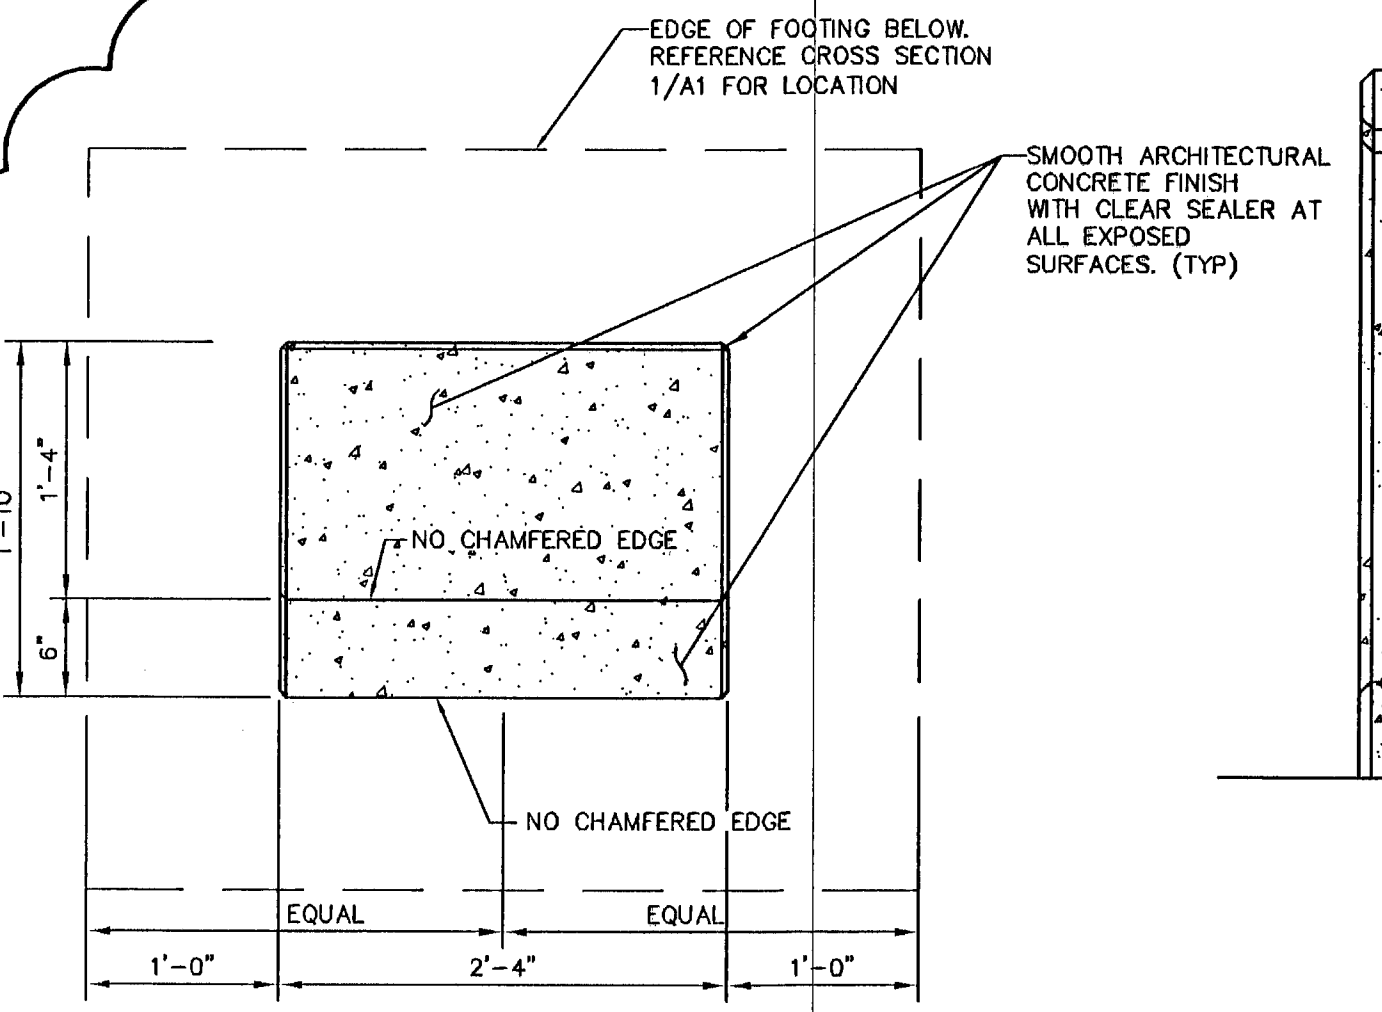


TOP VIEW - CONCRETE MONUMENT FOR INTERPRETIVE SIGN
N.T.S.

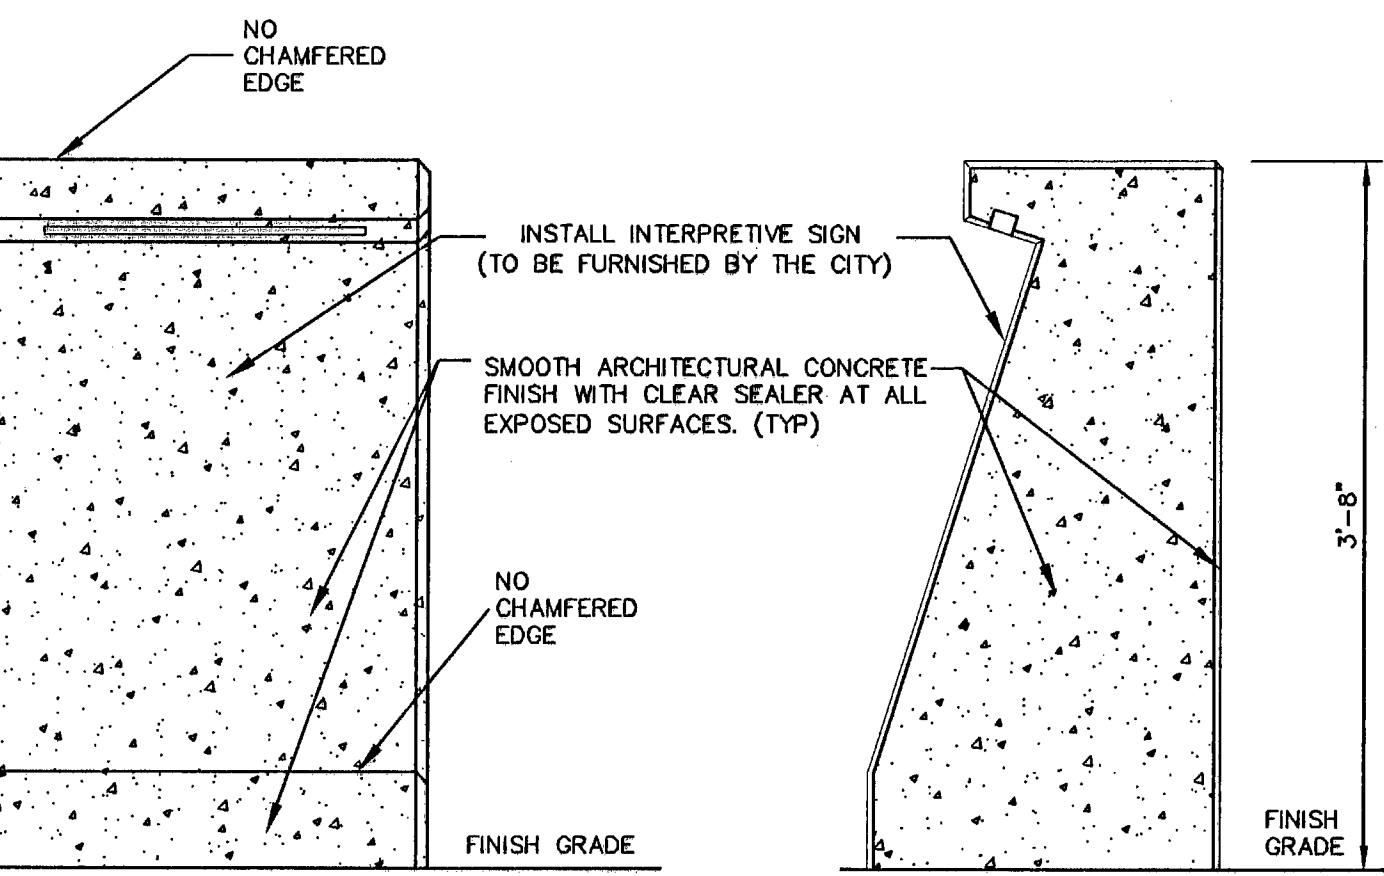

ELEVATIONS - CONCRETE MONUMENT FOR INTERPRETIVE SIGN
N.T.S.

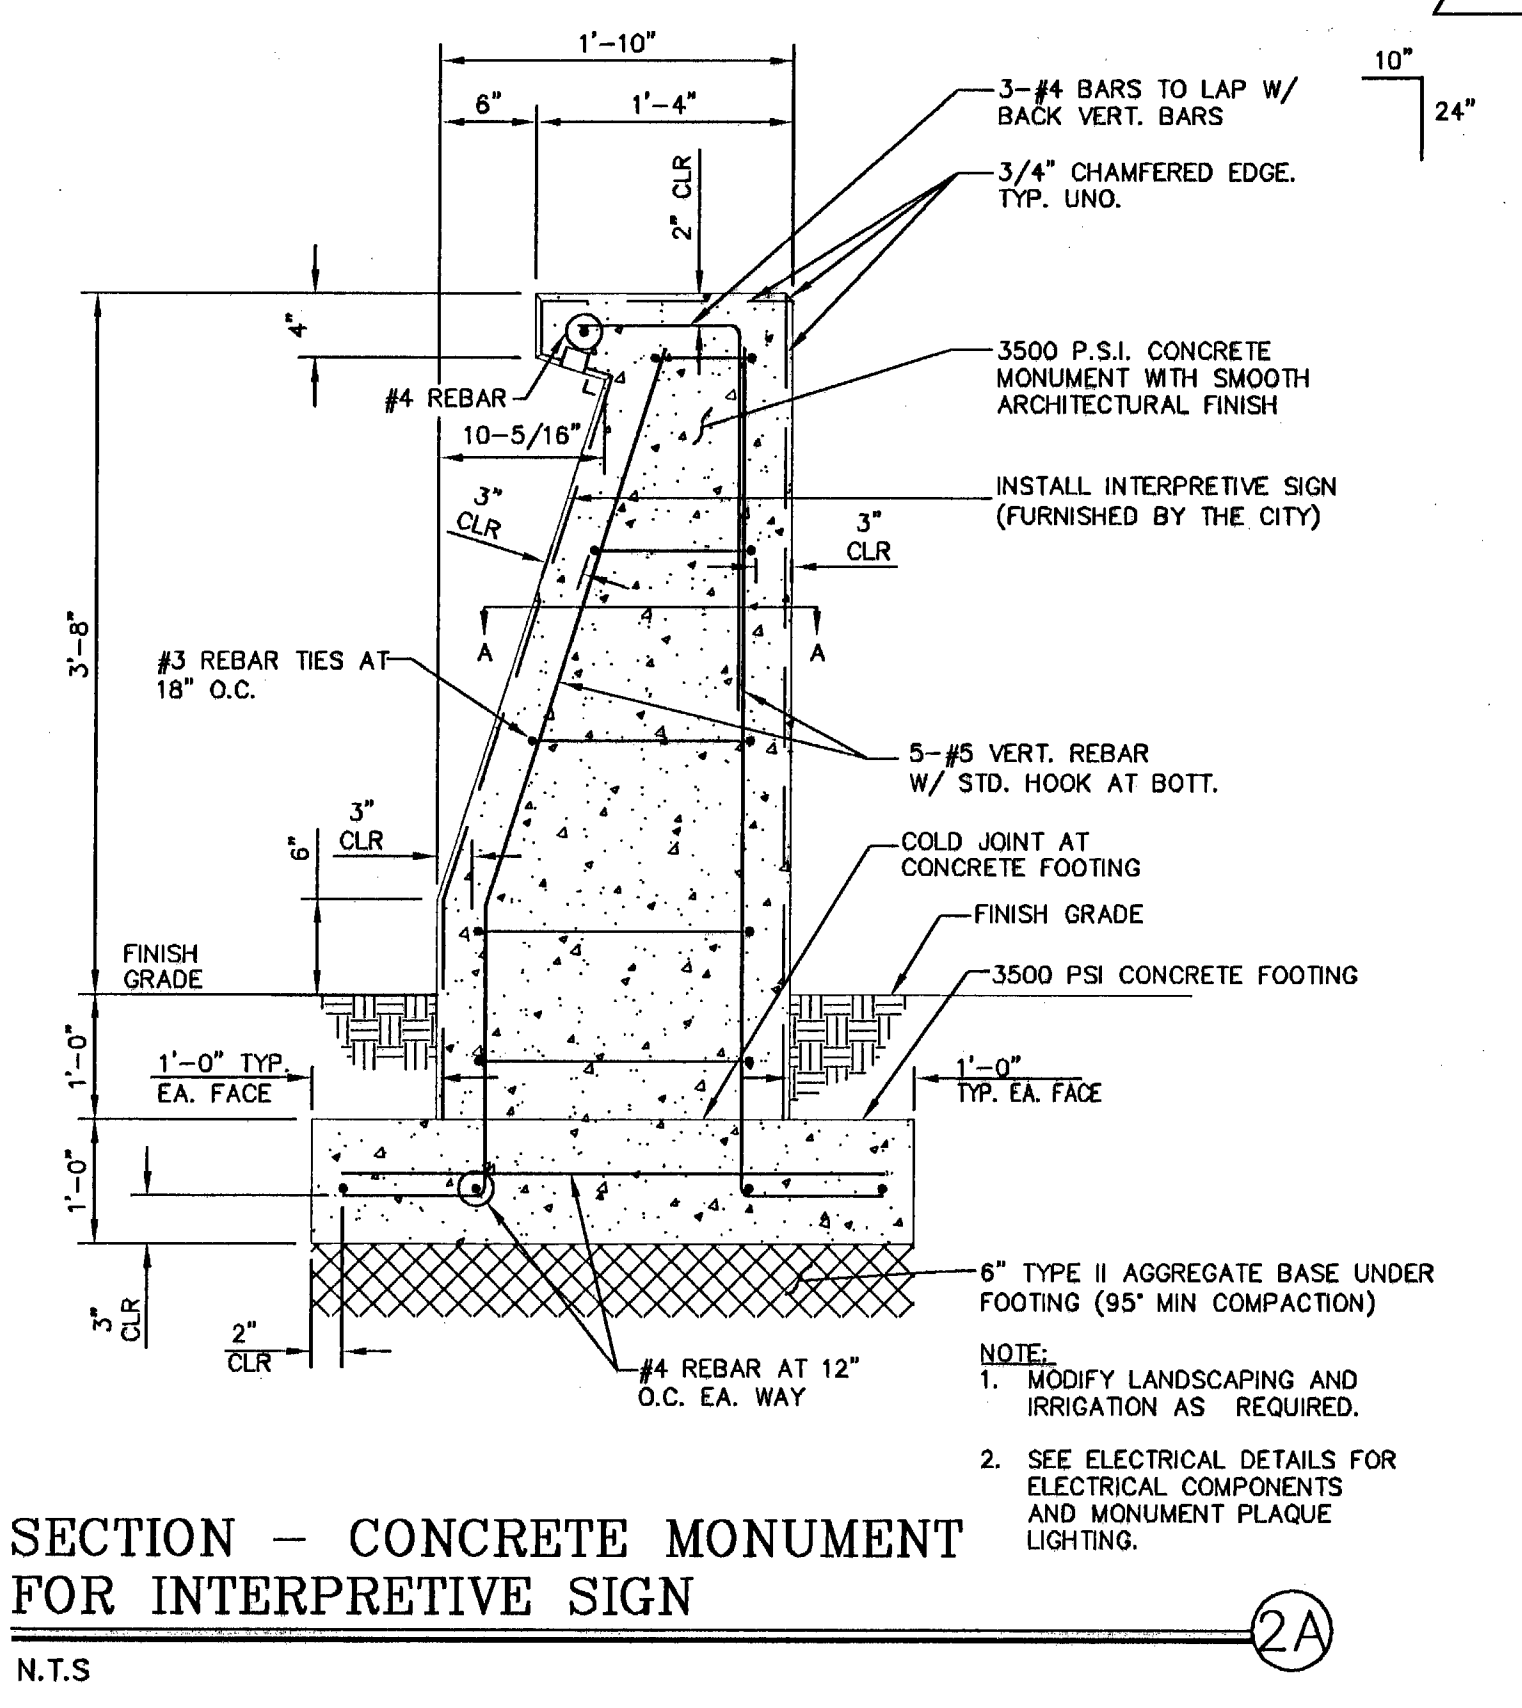

SECTION - CONCRETE MONUMENT FOR INTERPRETIVE SIGN
N.T.S.

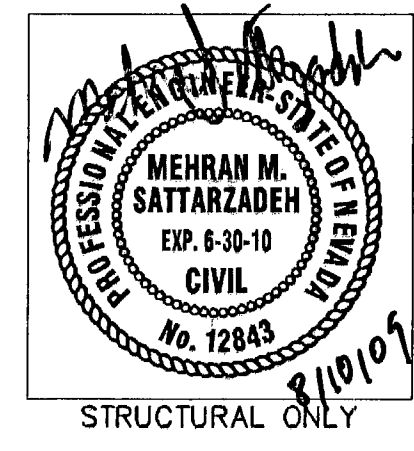

REVISIONS NO. DATE DESCRIPTION 1 7/7/09 REV. DETAIL/STRUC. STAMP APP'D		DEPARTMENT OF PUBLIC WORKS 400 EAST STEWART LAS VEGAS, NEVADA 89101 (702) 225-6276 poggemeyer design group, inc. 6850 Sunrise Ranch #101 Las Vegas, NV 89128 • P 702.255.8100 • F 702.255.8375	
TITLE: NEON BONEYARD PARK CITY OF LAS VEGAS		SHEET: CONCRETE MONUMENT DETAILS	
DRAWN BY: BMR/BKS/BAM DESIGNED BY: BMR/BKS/BAM CHECKED BY: WK/SCD PROJECT NO: 06089C	DATE: 5/4/09 DATE: 5/4/09 DATE: 5/4/09	SCALE: N.T.S.	DATE: 5/4/09
PROFESSIONAL ENGINEER - STATE OF NEVADA SAM C. DUNHAM EXP. 12-31-10 CIVIL No. 12843		Sheet DT5 15 of 37 CLV DRAWING NO. 676-12	

126016
 5/4/09 10:13am
 G:\06089A NEON BONEYARD\DWG\06089A.dwg
 Mon, 10 Aug 2009 4:13pm