




A

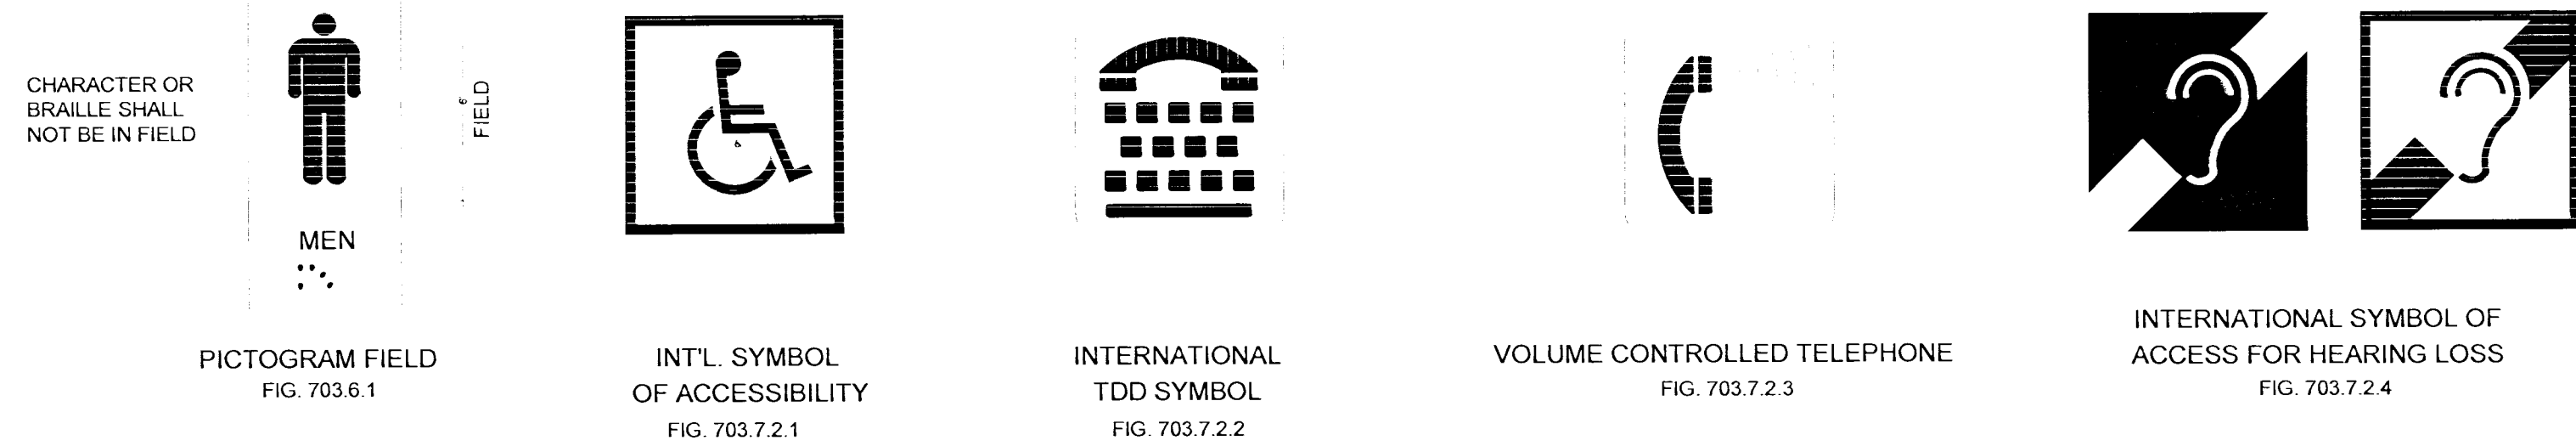


INTERNATIONAL SYMBOLS OF ACCESSIBILITY

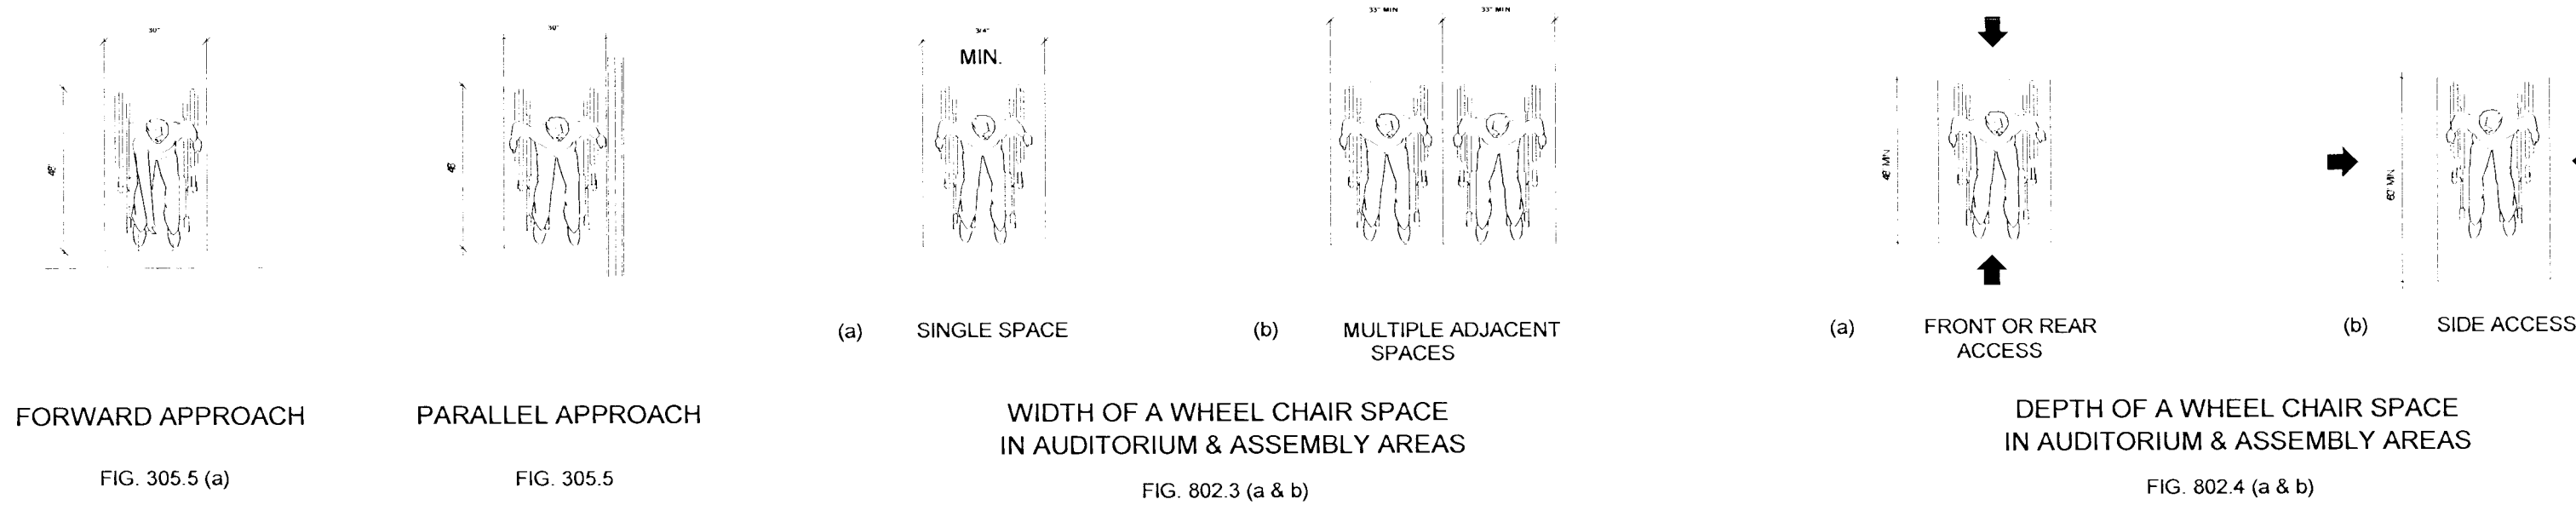


B

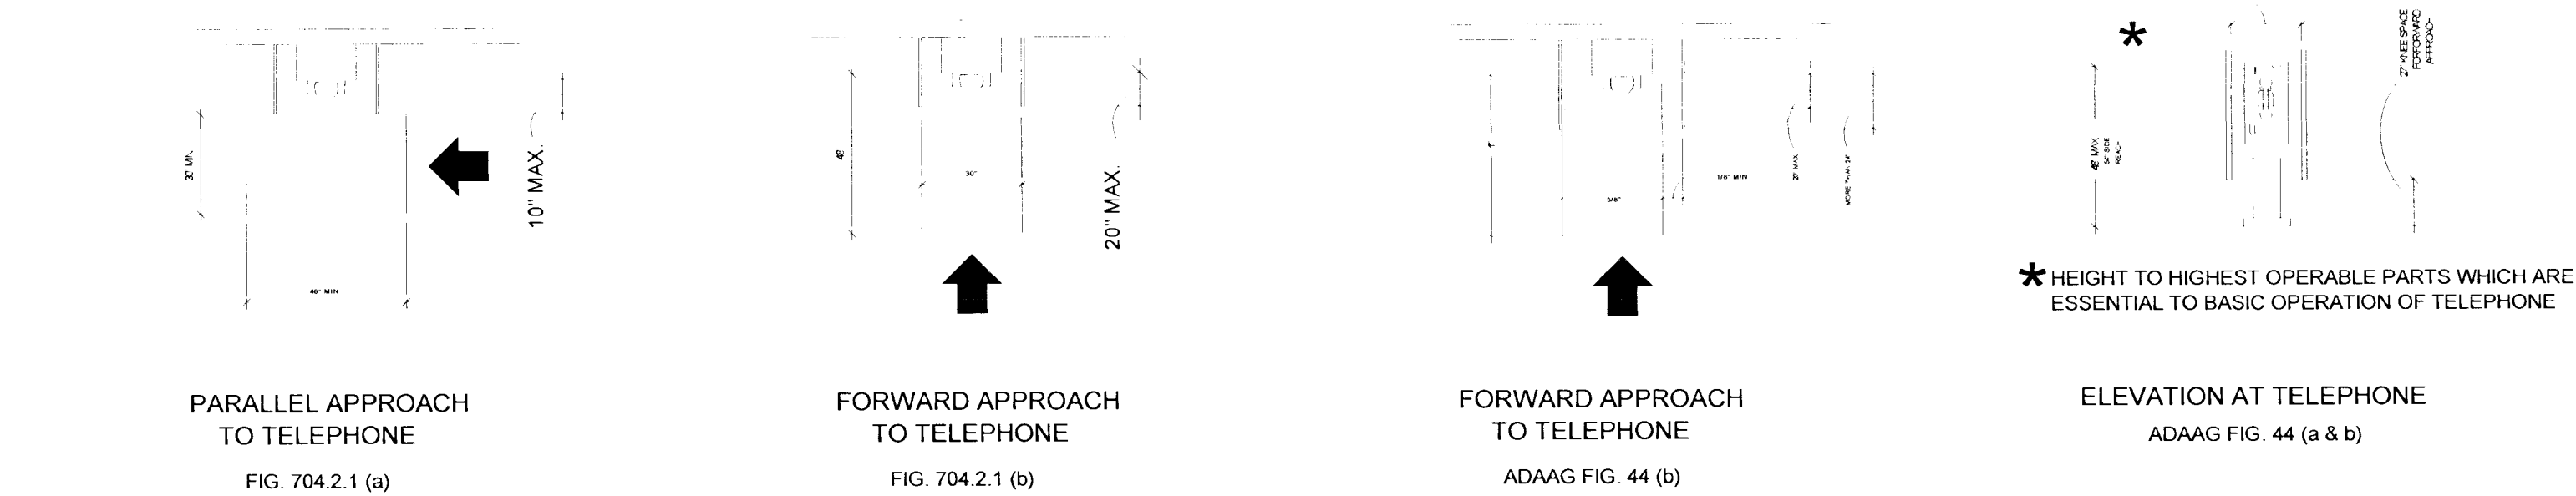


WHEELCHAIR APPROACHES & GENERAL WHEELCHAIR SPACE REQUIREMENTS

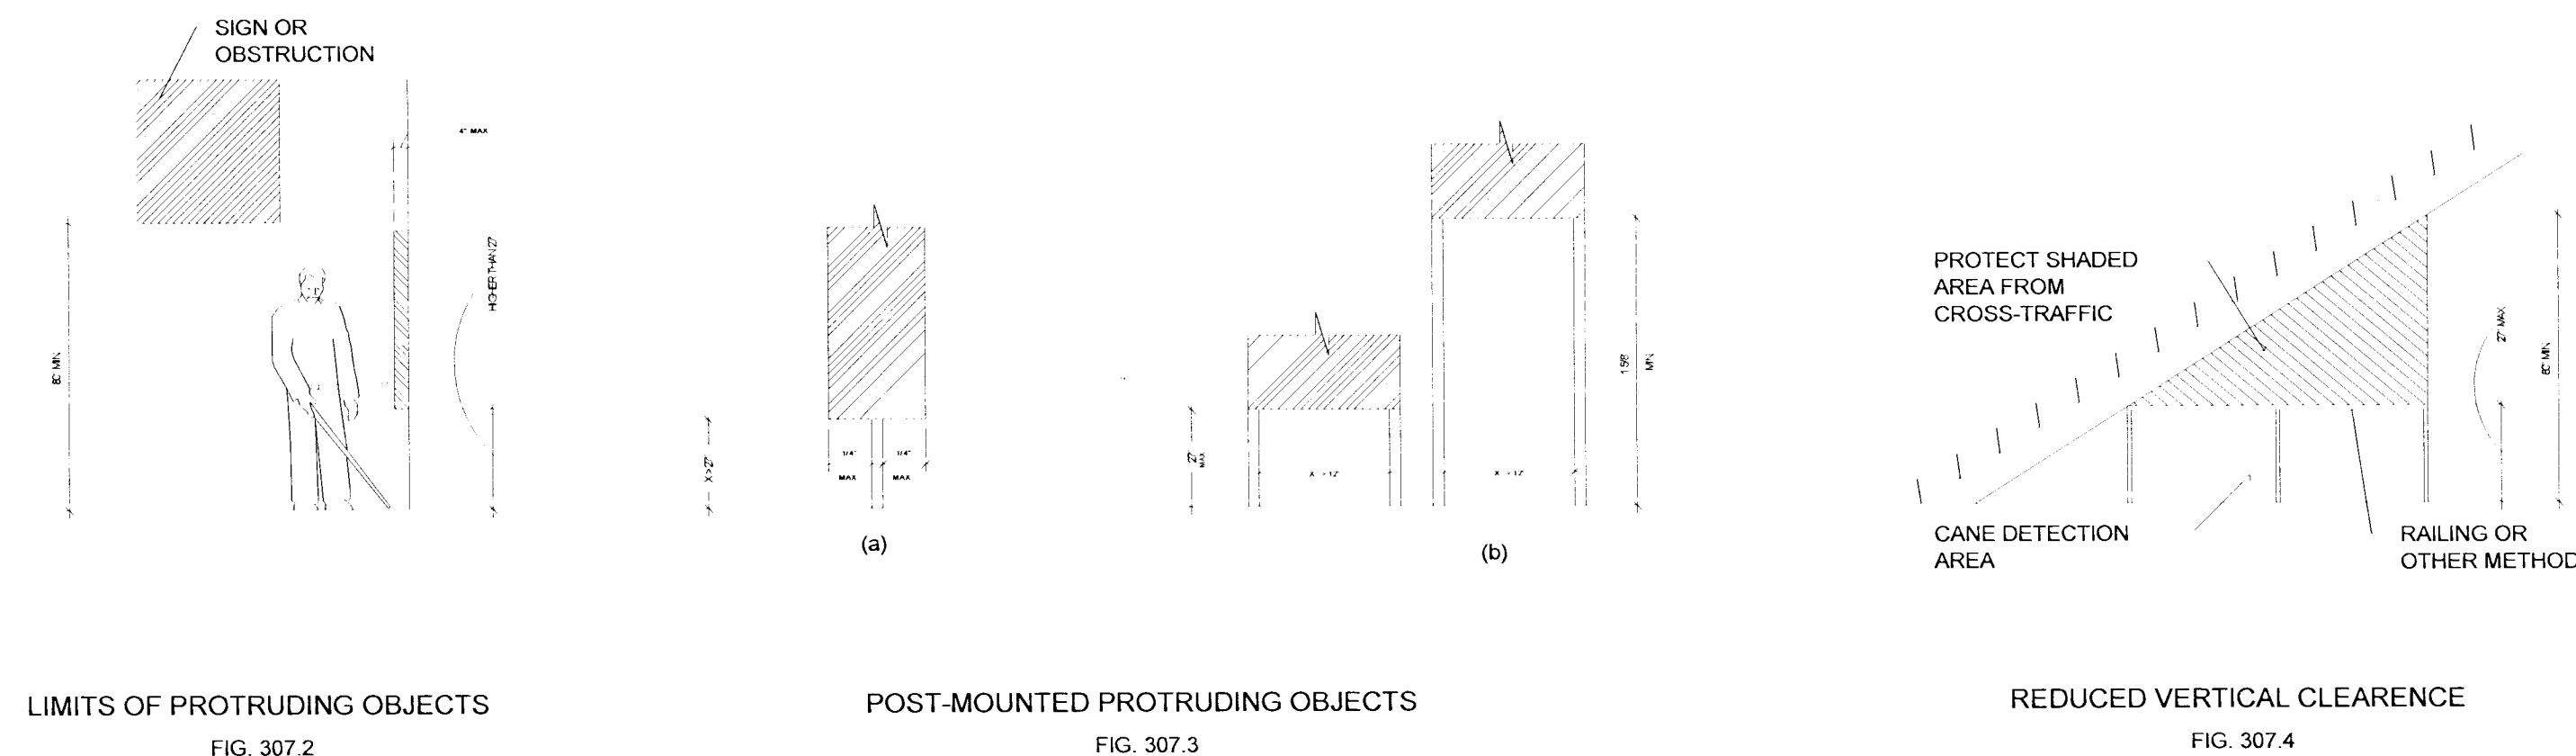


C

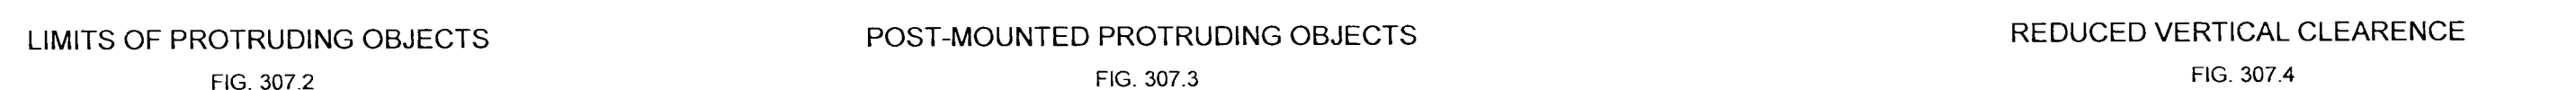

D

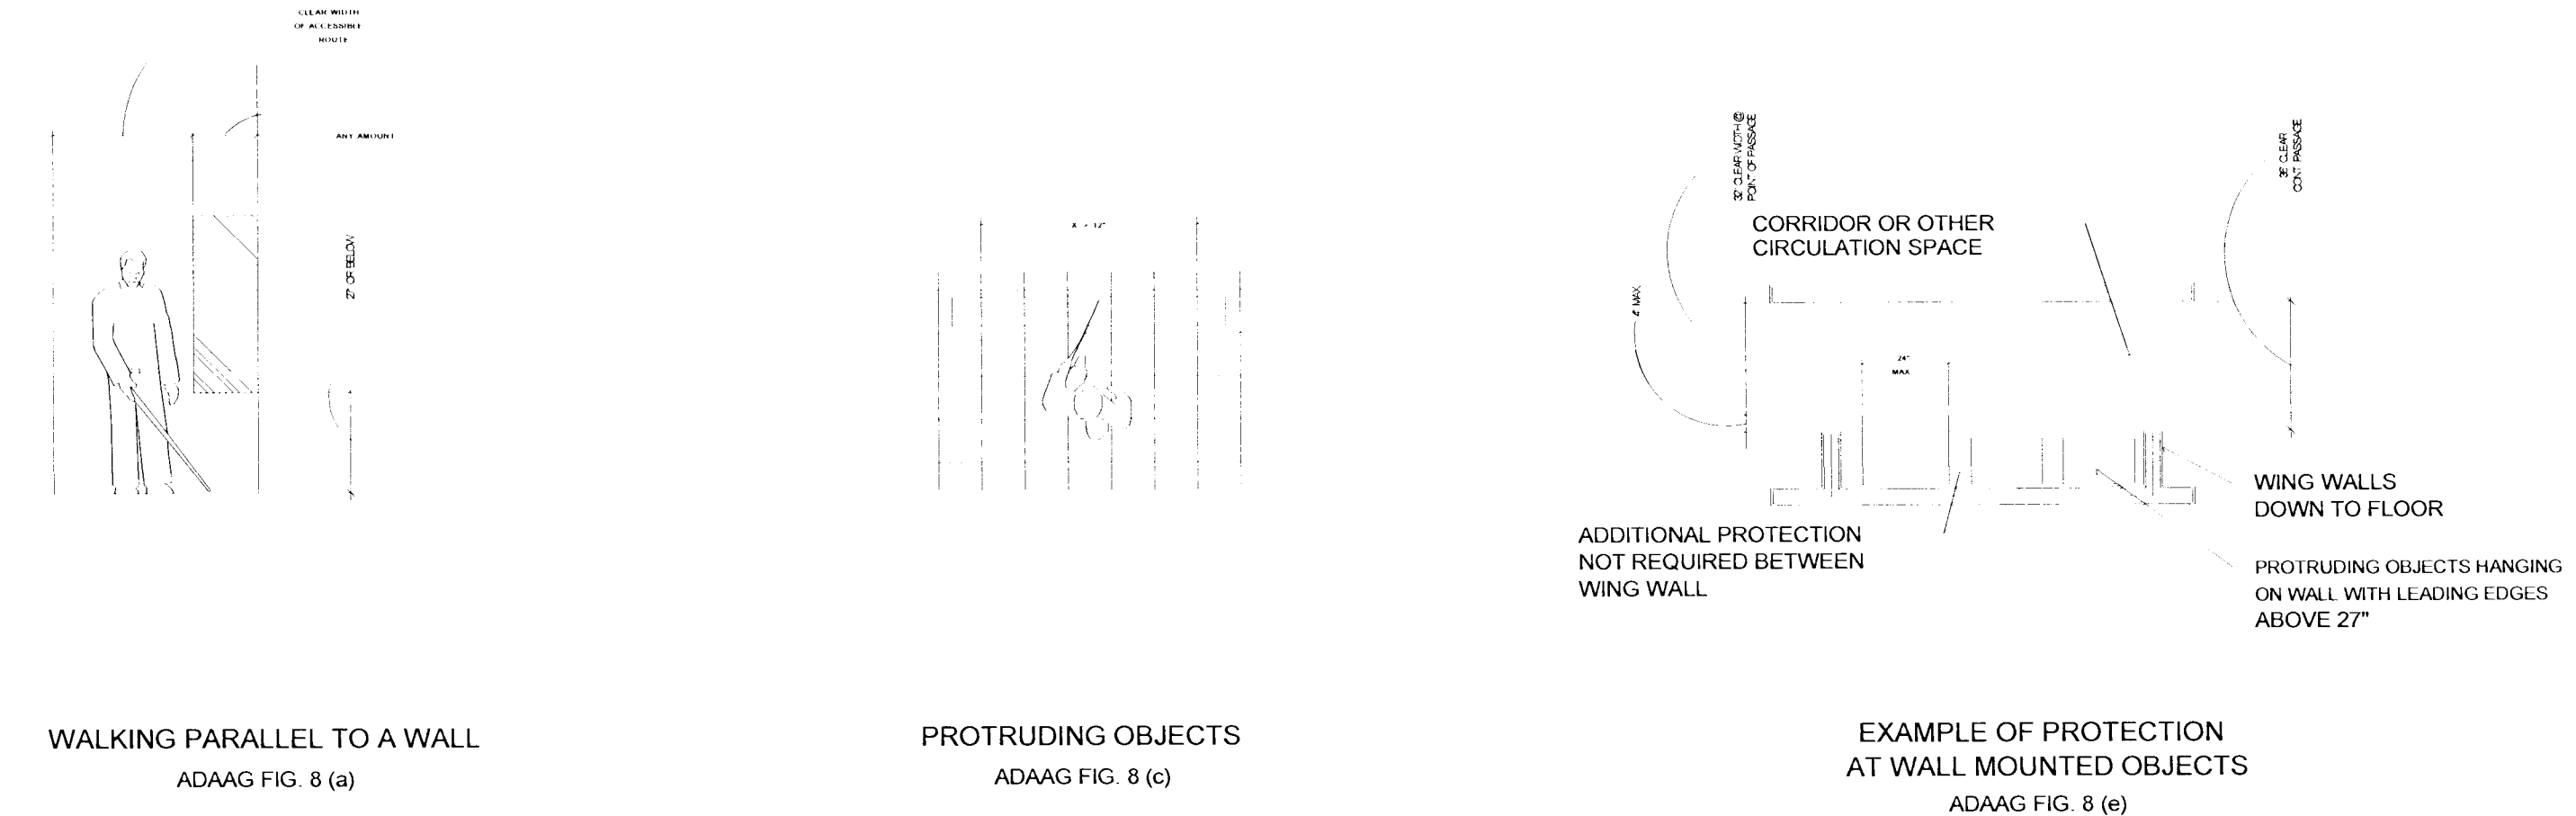


PROTRUDING OBJECTS

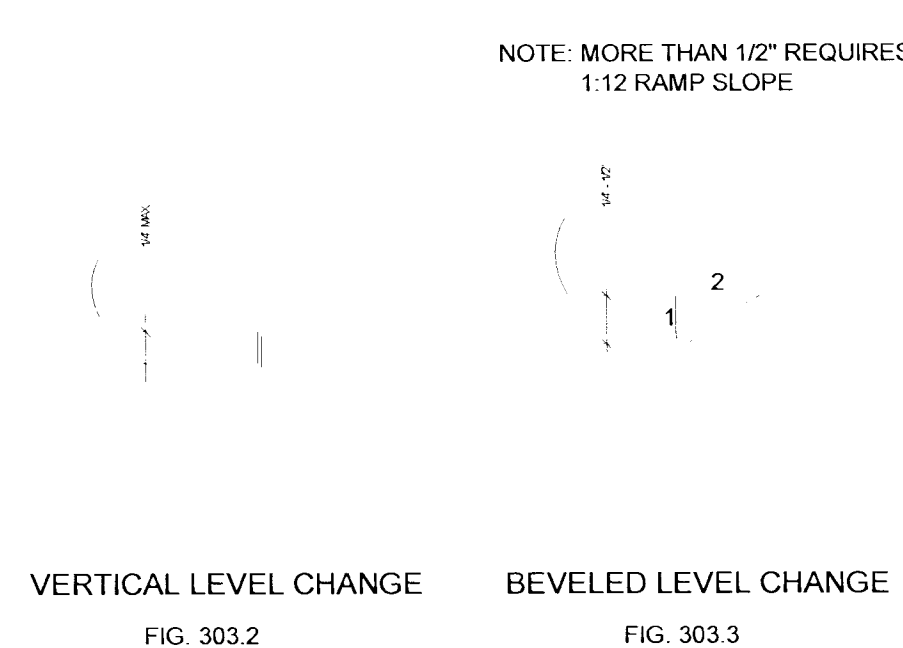

CHANGES IN LEVEL


GENERAL NOTES

- FIGURES/DIAGRAMS SHOWN ARE FROM THE CABO/ANSI A117.1-1992 BOOK. SOME FIGURES REFER TO ADA ACCESSIBILITY GUIDELINES "ADAAG" FEDERAL REGISTER/VOL. 56 NO. 144/JULY 26, 1991.
- THIS SHEET SHOULD BE USED FOR REFERENCE DIMENSIONS AND X & Y SHOWN ARE THE MINIMUM REQUIRED AND DO NOT REFLECT ANY BUILDING CODE EXITING WIDTH CALCULATIONS.
- THIS SHEET IS NOT INTENDED TO BE ALL INCLUSIVE OF ALL ANSI A117.1-1992 REQUIREMENTS OR ADA ACCESSIBILITY GUIDELINES STANDARDS.

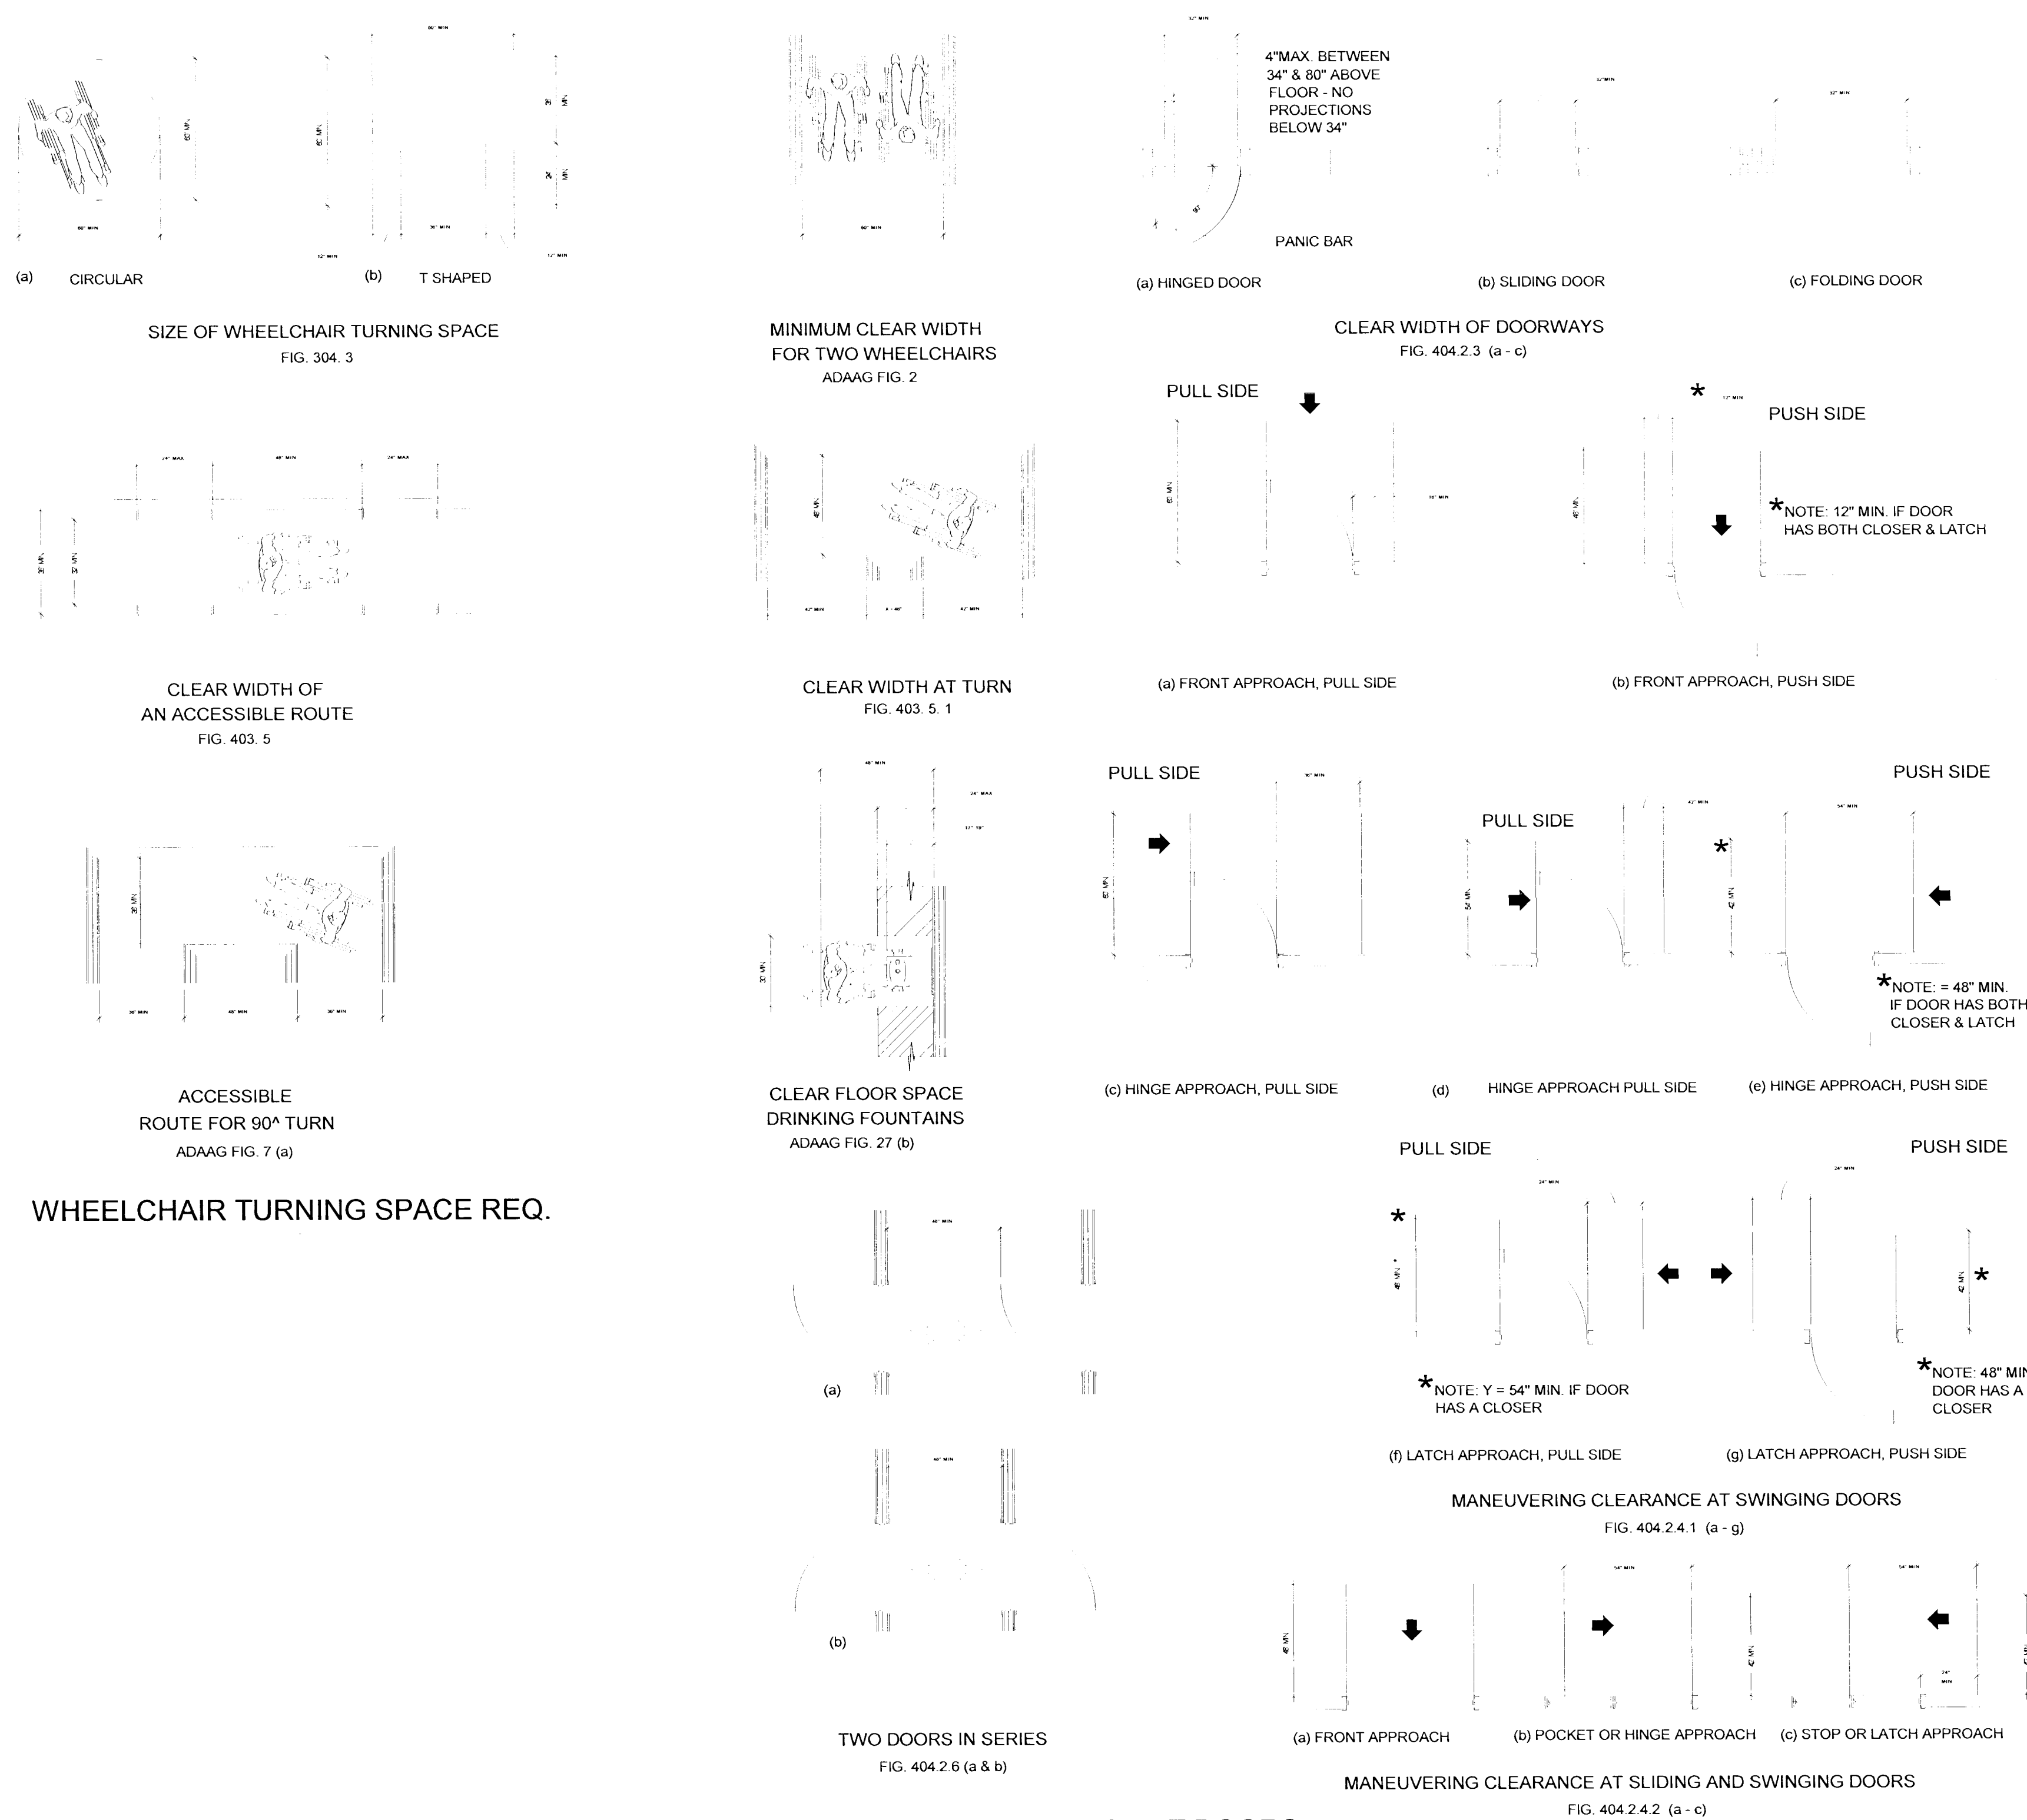

WHEELCHAIR TURNING SPACE REQ.

MANEUVERING CLEARANCE AT DOORS

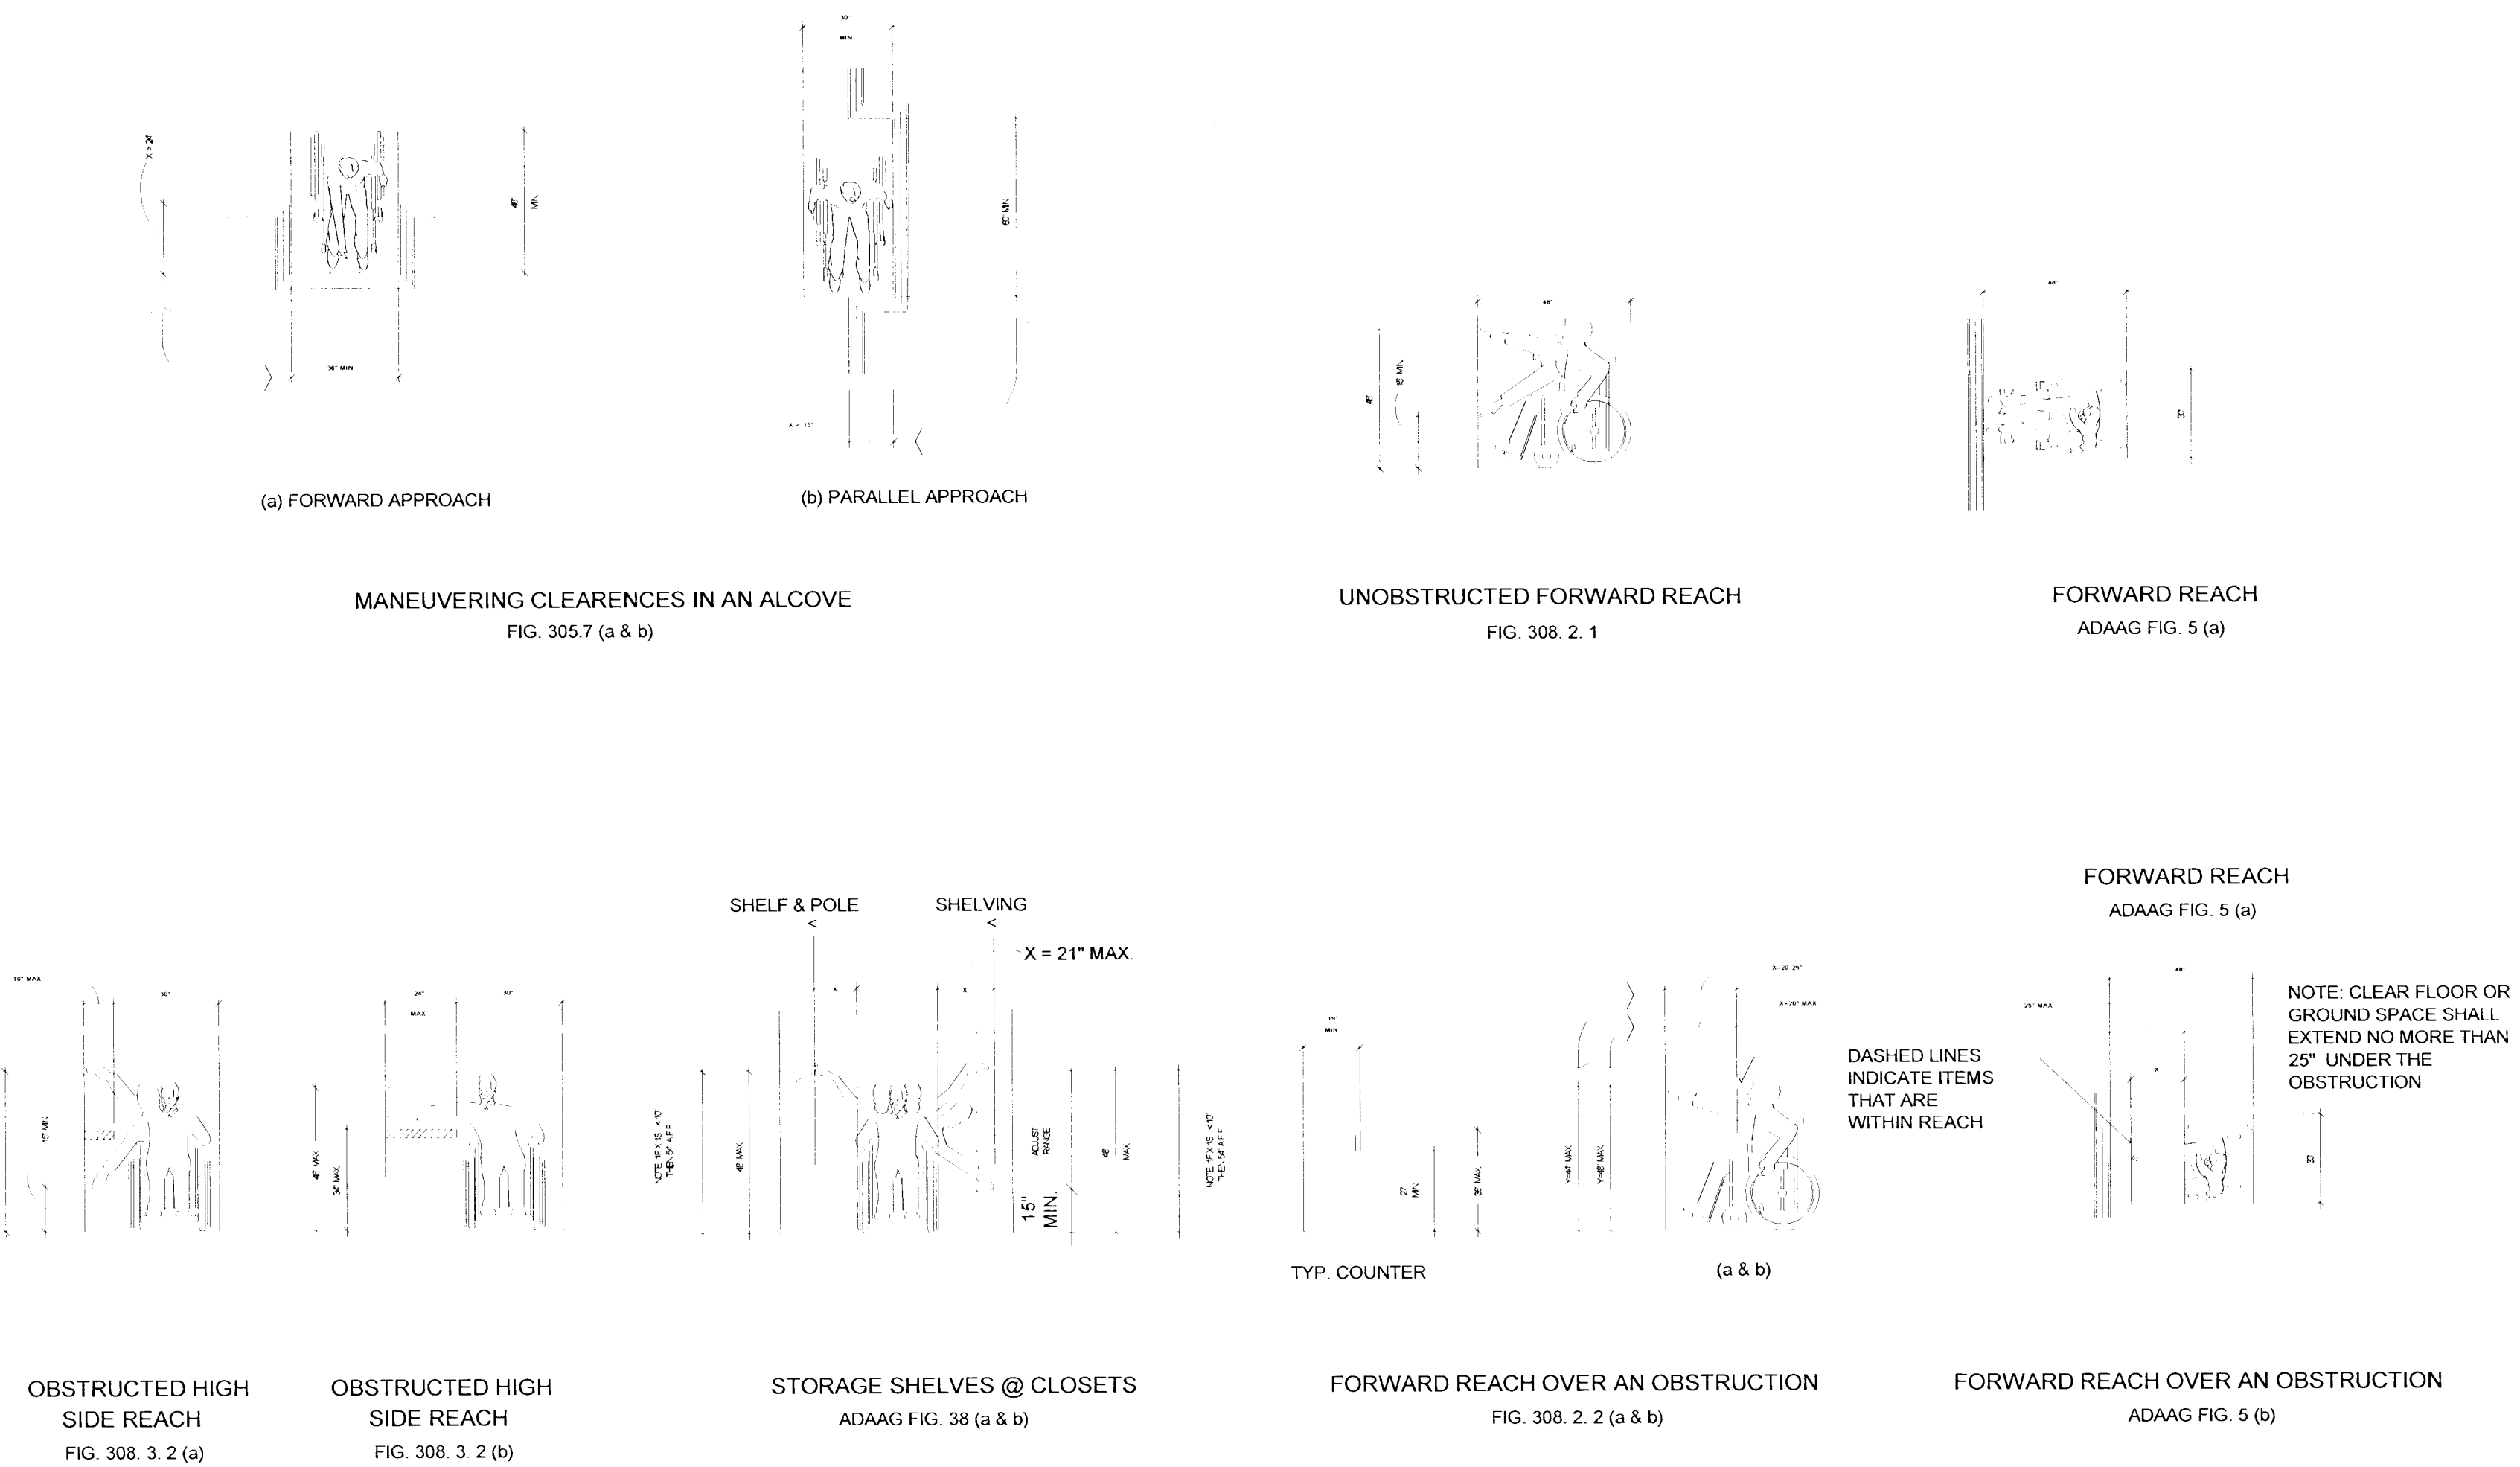


ACCESSIBLE REACH CLEARANCES

DATE DESCRIPTION

07-13-2007 ISSUE FOR PLAN CHECK

FRIEDMUTTER GROUP
ARCHITECTURAL & DESIGN STUDIOS
HOTELS • CASINOS • RESTAURANTS • ENTERTAINMENT
LAS VEGAS
2022 DEAN MARLIN DRIVE, SUITE 100
LAS VEGAS, NV 89166
800.746.3000
NEWPORT BEACH, CA 92660

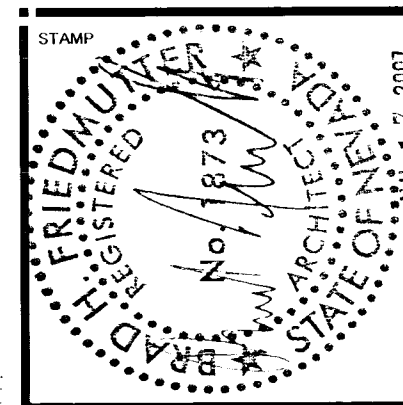

CONSULTANT

PROJECT NAME

NEON MUSEUM and BONEYARD
770 NORTH LAS VEGAS BLVD.
LAS VEGAS, NEVADA 89101

DESIGNED BY
FRIEDMUTTER GROUP
CHECKED BY
FRIEDMUTTER GROUP
DATE
07-13-2007
JOB NUMBER
180B001
SHEET NAME
ADA / ANSI
STANDARDS
SHEET NUMBER

A-030.1

126616