


Revised Project 1808001 Neon - C:\1808001 Neon Museum 2007-07-09 adam-07-13-07.rvt
7/13/2007 4:48:51 AM

126629


1C OVERALL LATITUDE SECTION

1/4" = 1'-0"

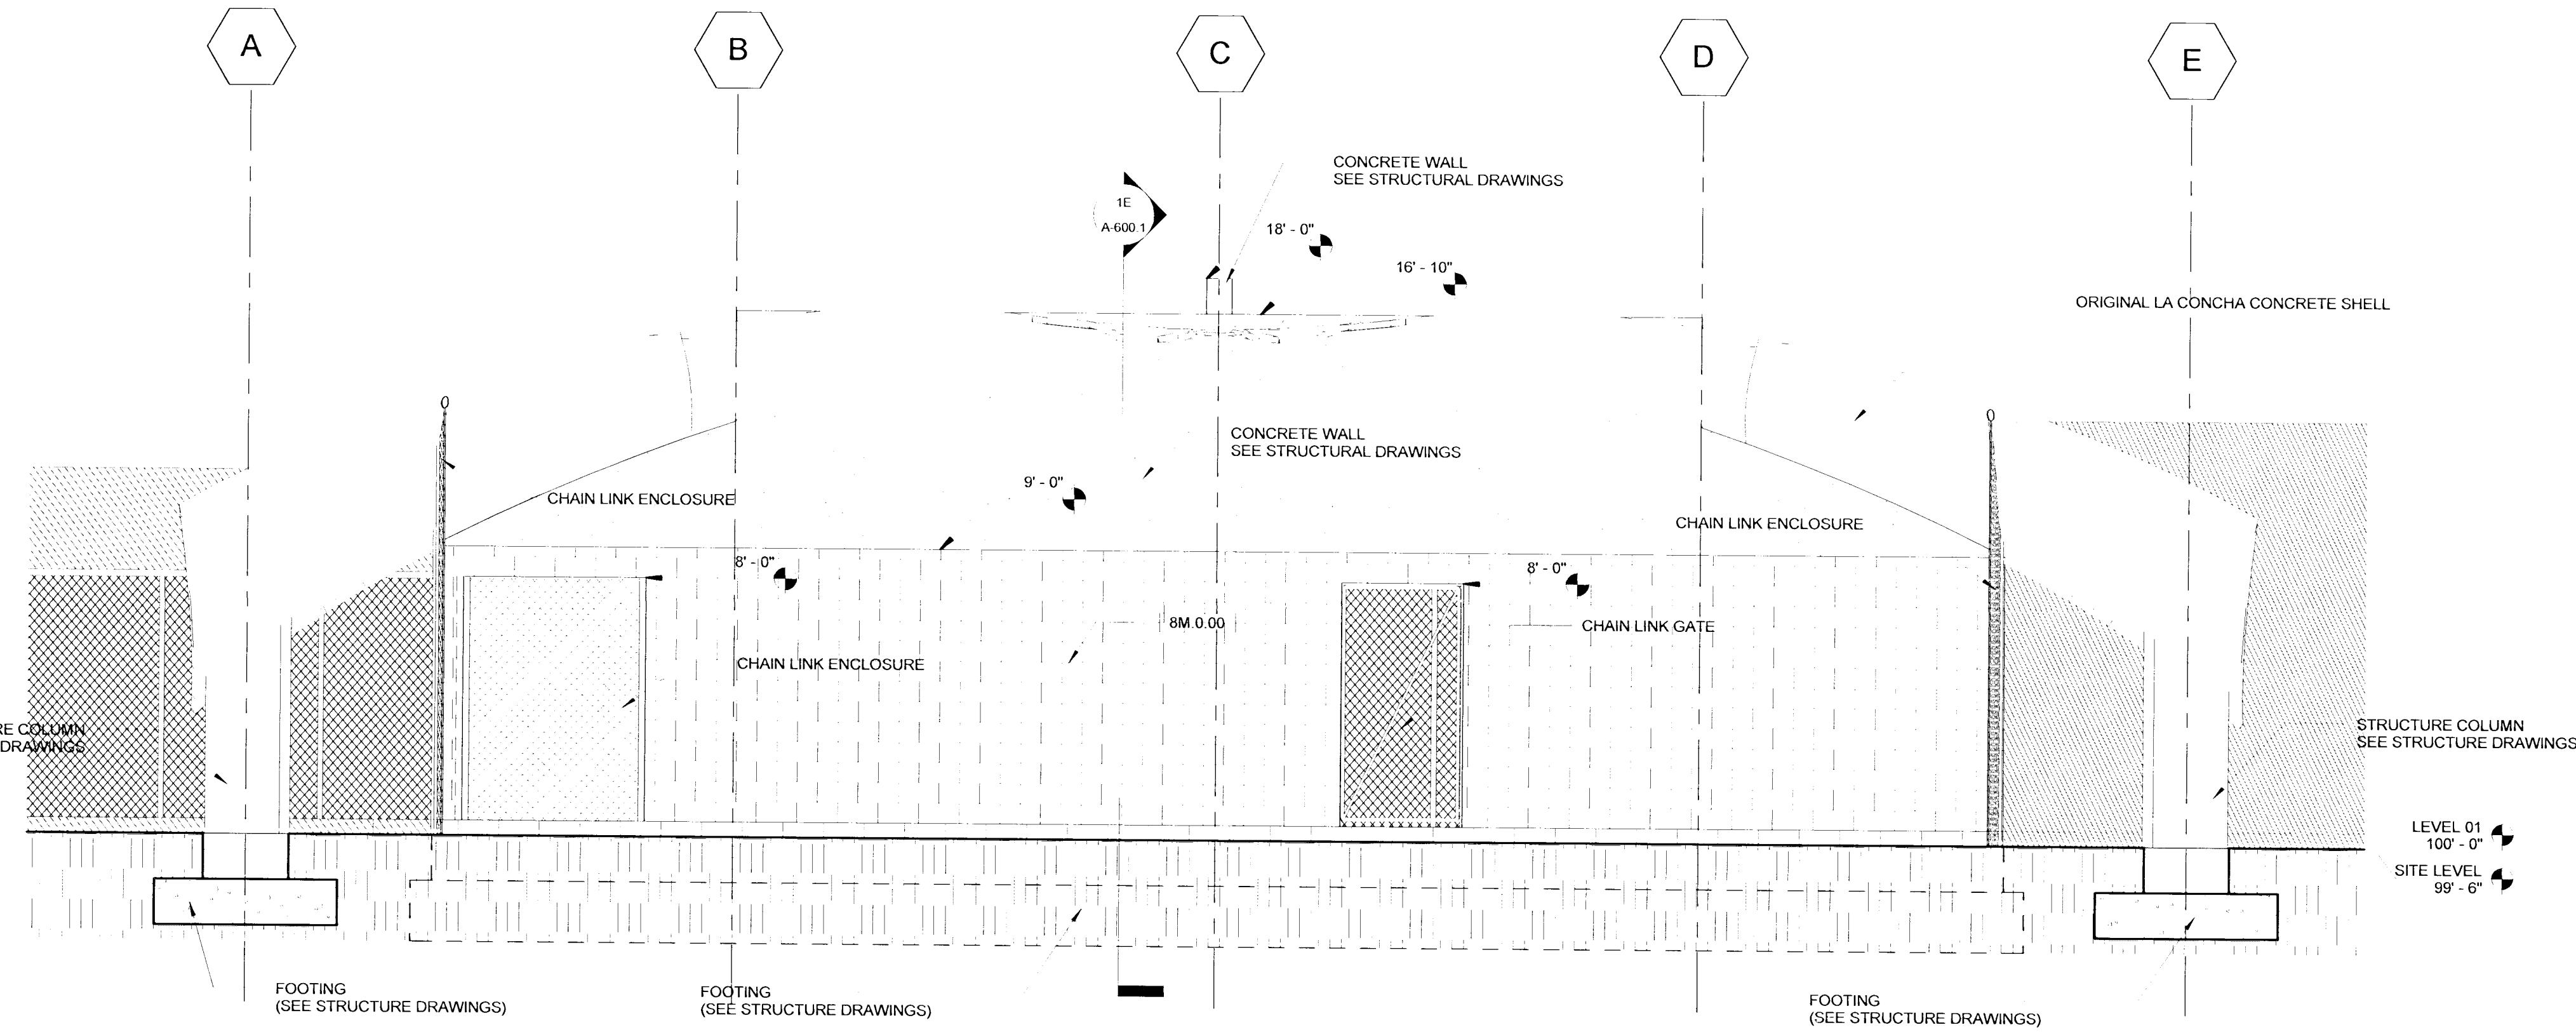

1E OVERALL LONGITUDE SECTION


1/4" = 1'-0"

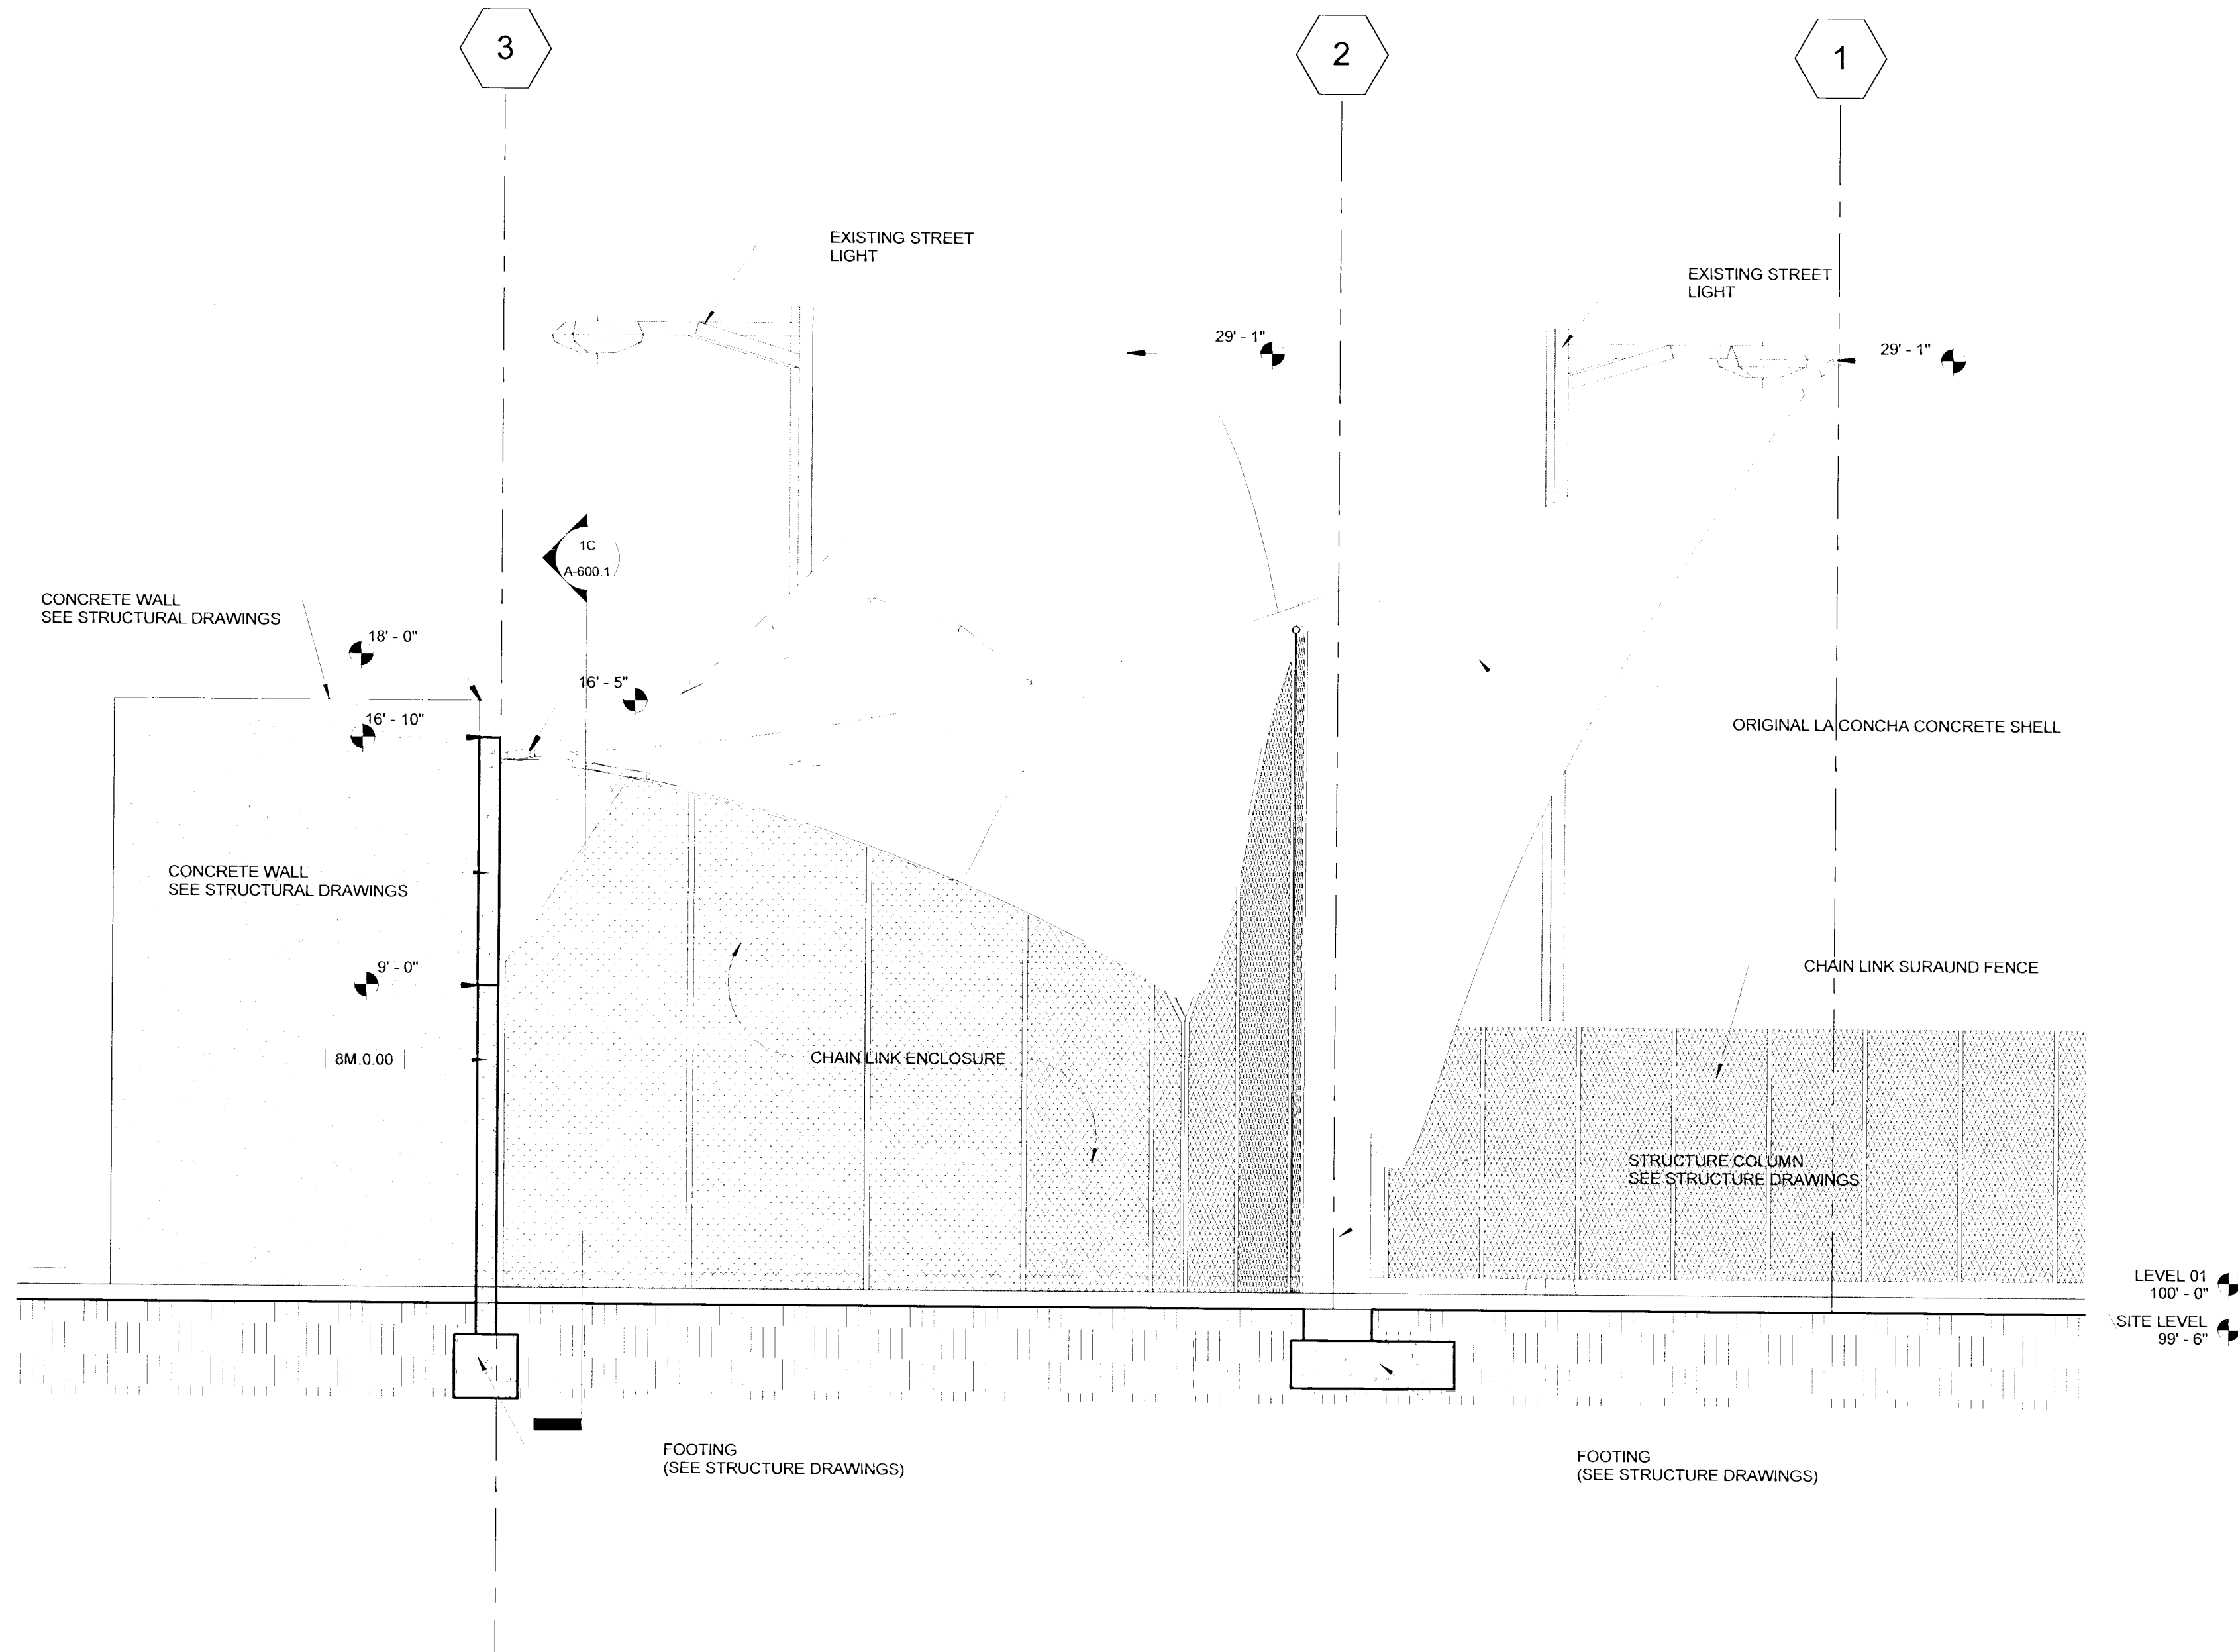

PLANS APPROVED
ARCHITECTURAL
07-13-2007
D:\JUL 31 2007
Drawn: Adam Friedman, Architect
Checked: Adam Friedman, Architect
Reviewed: Adam Friedman, Architect
Not a Permit or Vandal's Any Ordinance

A DATE DESCRIPTION
07-13-2007 ISSUE FOR PLAN CHECK

FRIEDMUTTER GROUP
ARCHITECTURAL & DESIGN STUDIOS
HOTELS • CASINOS • RESTAURANTS • ENTERTAINMENT
ATLANTIC CITY 8005 BLACK HORSE PINE W. ATLANTIC CITY NJ 08339 P 609 427 6047 F 609 427 6033
NEWPORT BEACH 5010 CAMPO DRIVE NEWPORT BEACH CA 92660 P 949 574 2710 F 949 574 7714

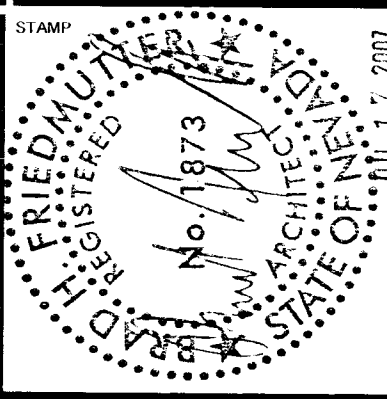

NEON MUSEUM and BONEYARD
770 NORTH LAS VEGAS BLVD.
LAS VEGAS, NEVADA 89101

DRAWN BY
FRIEDMUTTER GROUP
CHECKED BY
FRIEDMUTTER GROUP
07-13-2007
SHEET NUMBER
1808001
SHEET NAME
OVERALL MAIN
SECTIONS
SHEET NUMBER
A-600.1