


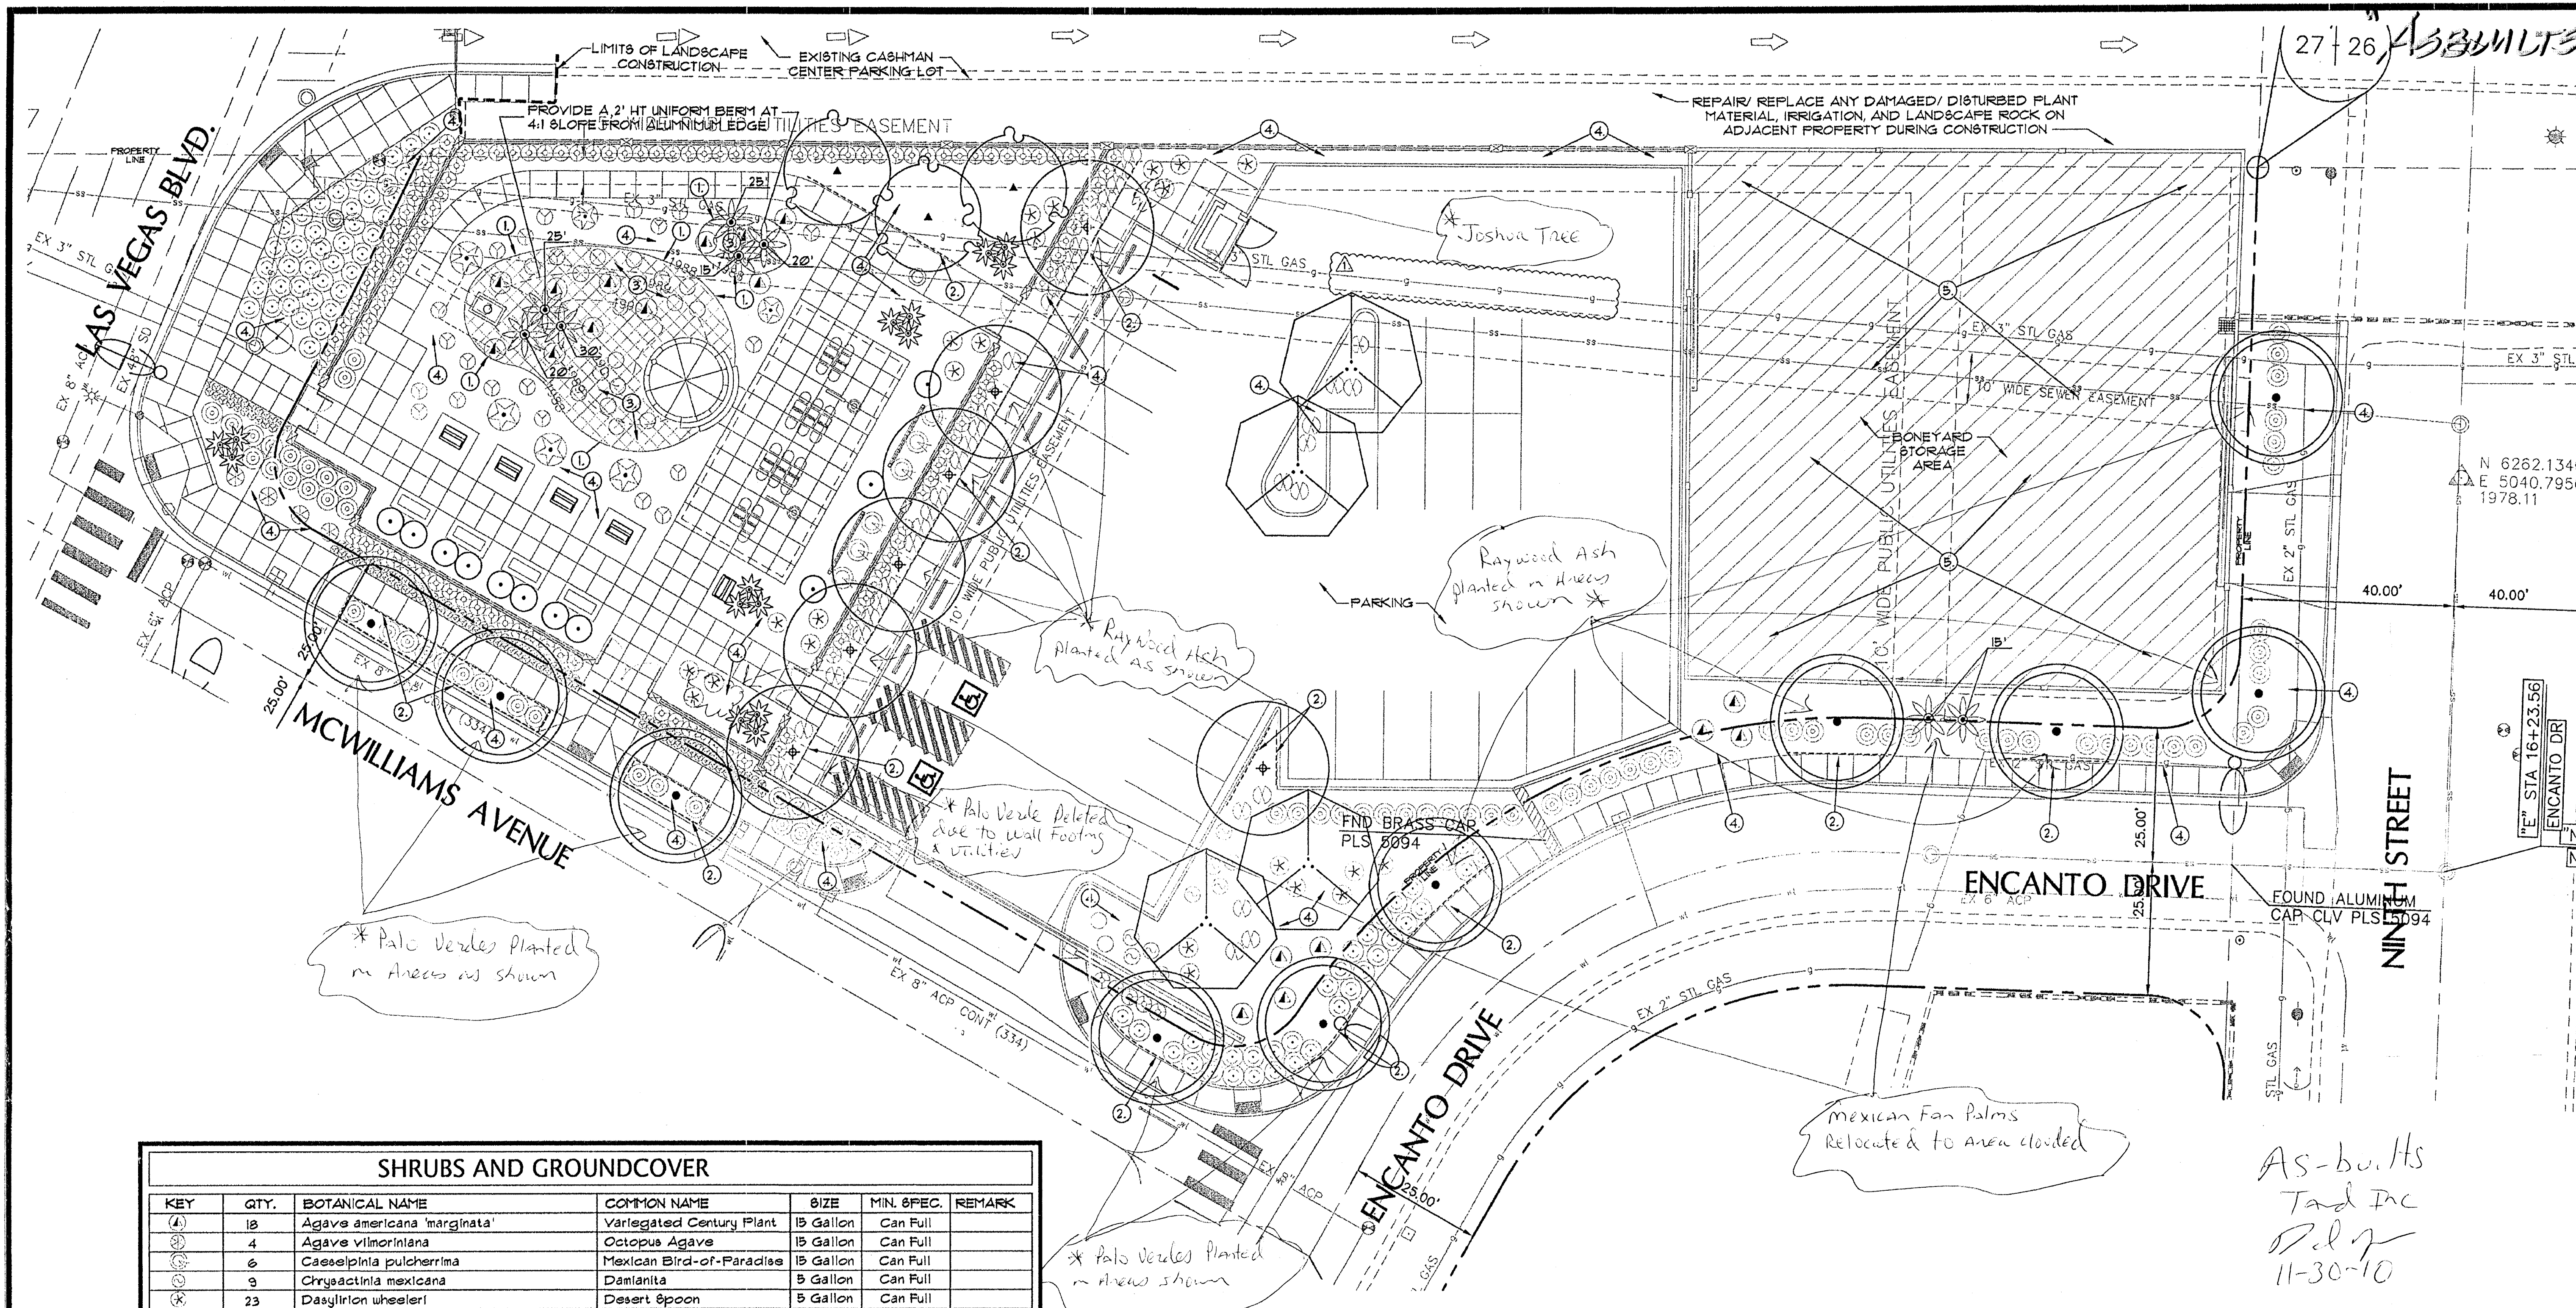

SHRUBS AND GROUND COVER

KEY	QTY.	BOTANICAL NAME	COMMON NAME	SIZE	MIN. SPEC.	REMARK
18	Agave americana 'marginata'	Variegated Century Plant	15 Gallon	Can Full		
4	Agave vilmoriniana	Octopus Agave	15 Gallon	Can Full		
6	Caesalpinia pulcherrima	Mexican Bird-of-Paradise	15 Gallon	Can Full		
9	Chrysalectra mexicana	Damianita	5 Gallon	Can Full		
23	Dasyllirion wheeleri	Desert Spoon	5 Gallon	Can Full		
132	Euonymus japonicus 'Grandifolius'	Japanese Euonymus	5 Gallon	Can Full		
38	Hesperaloe parviflora	Red Yucca	5 Gallon	Can Full		
82	Juniperus sabinia var. tamariscifolia	Tamarix Juniper	15 Gallon	Can Full		
18	Lantana 'New Gold'	New Gold Lantana	5 Gallon	Can Full		
11	Rosemarinus officinalis 'Huntington Carpet'	Rosemary	5 Gallon	Can Full		
128	Teucrium chamaedrya 'Prostratum'	Prostrate Germander	5 Gallon	Can Full		
6	Yucca rostrata	Yucca	30 Gallon	3' trunk Ht	Cont. grow	
21	Yucca recurvifolia	Curved Leaf Yucca	5 Gallon	Can Full		




LANDSCAPE NOTES

- CONTRACTOR SHALL INSTALL ALUMINUM EDGE RESTRAINT AT ROCK LIMITS PER MANUFACTURER'S RECOMMENDATION AND PER SPECIAL PROVISION 212, LANDSCAPING.
- CONTRACTOR SHALL INSTALL ROOT BARRIER RESTRAINT AT LIMITS SHOWN PER MANUFACTURER'S RECOMMENDATION AND PER SPECIAL PROVISION 212, LANDSCAPING.
- CONTRACTOR SHALL INSTALL A 2" DEEP LAYER OF 3/4" GRANITE ROCK COLOR: 'WHITE' PER DETAIL 1/L5.01 AND PER SPECIAL PROVISION 212, LANDSCAPING AT ENTIRE LANDSCAPE AREAS SHOWN.
- CONTRACTOR SHALL INSTALL A 2" DEEP LAYER OF 1/2" SCREENED DECOMPOSED GRANITE ROCK COLOR: PALOMINO GOLD (OR EQUAL) PER DETAIL 1/L5.01 AND PER SPECIAL PROVISION 212, LANDSCAPING.
- CONTRACTOR SHALL INSTALL A 4" DEEP LAYER OF 3/8" CHAT (OR EQUAL) OVER GEOTEXTILE FABRIC PER DETAIL 1/L5.01 AND PER SPECIAL PROVISION 212, LANDSCAPING. SEE 1/L5.02 FOR ADDITIONAL AREA TO RECEIVE ROCK.

PLANT SCHEDULE
TREES/ PALMS

KEY	QTY.	BOTANICAL NAME	COMMON NAME	SIZE	AVE. SPEC.	REMARK
11	Cupressus sempervirens	Italian Cypress	36" Box	13' HT x 2" W x 15" CAL.	Columnar	Provide 3" stake
7	Cercidium floridum	Palo Verde	48" Box	14' HT x 10" W x 35" CAL.	Narrow Multi-trunk	
5	Yucca gloriosa	Spanish Dagger Yucca	36" Box	14' HT x 8" W x 25" CAL.	Multi-trunk (3)	Specimen Form
10	Fraxinus angustifolia 'Raywood'	Raywood Ash	36" Box	14' HT x 8" W x 25" CAL.	Standard	
4	Froscopsis hybrid 'Phoenix'	Phoenix Mesquite	36" Box	10' HT x 8" W x 25" CAL.	Multi-trunk	
8	Washingtonia robusta	Mexican Fan Palm	36" Box	10' HT x 8" W x 25" CAL.	Skinned	
3	Pinus eldarica	Mondel Pine	36" Box	15' HT x 6" W x 2" CAL.		
1	Yucca brevifolia	Joshua Tree	BOXED		SALVAGED FROM ONSITE	

VICINITY MAP

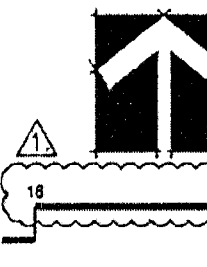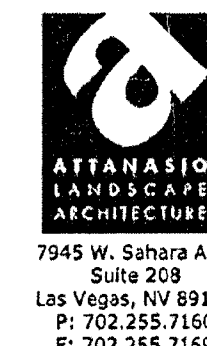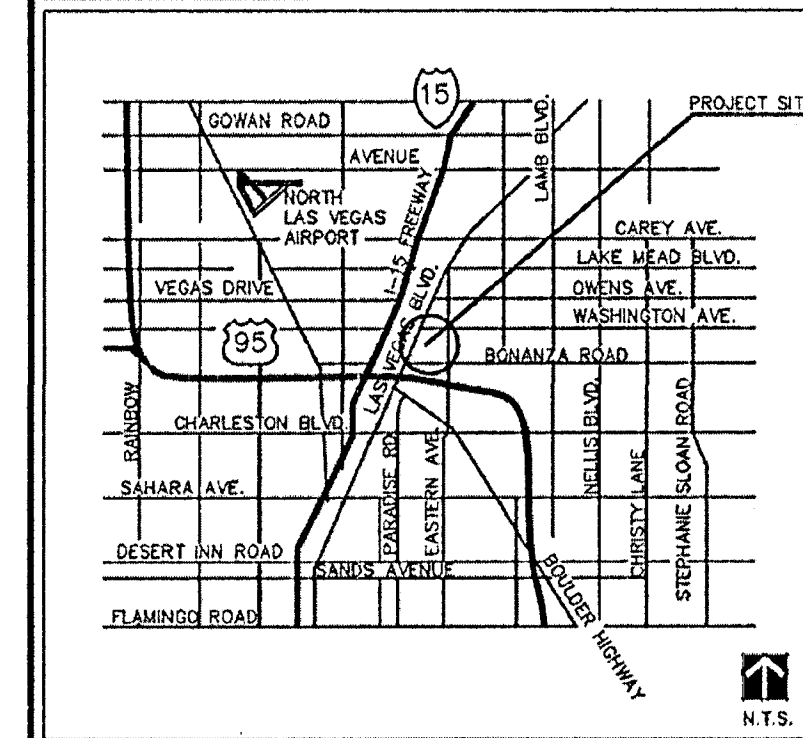

REVISIONS

NO.	DATE	DESCRIPTION	APP'D
10-27-08		ADDENDA #1	

DEPARTMENT OF PUBLIC WORKS

400 EAST STEWART
LAS VEGAS, NEVADA 89101
(702) 229-6276

NEON BONEYARD PARK
CITY OF LAS VEGAS

PROJECT NO: 06-0145

SCALE: 1/16\"/>

DESIGNED BY: RSN/SM/KC

CNA

CHECKED BY: CNA

PROJECT NO: 06-0145

SCALE: 1/16\"/>

Sheet

L2.01

27 of 37

CLV DRAWING NO. 676-12

poggemeyer

design group, inc.

6960 Smoke Ranch #110 • Las Vegas, NV 89128 • P: 702.255.8100 • F: 702.255.3275