
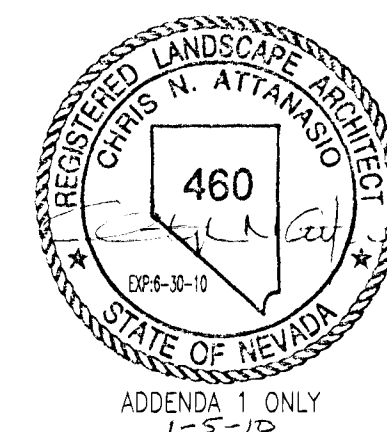
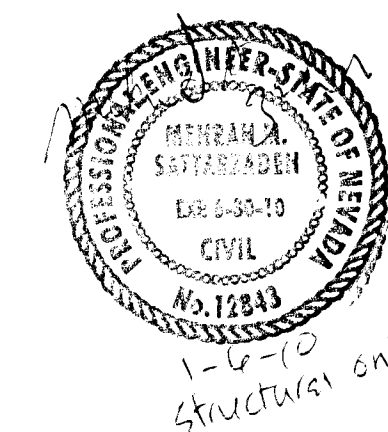
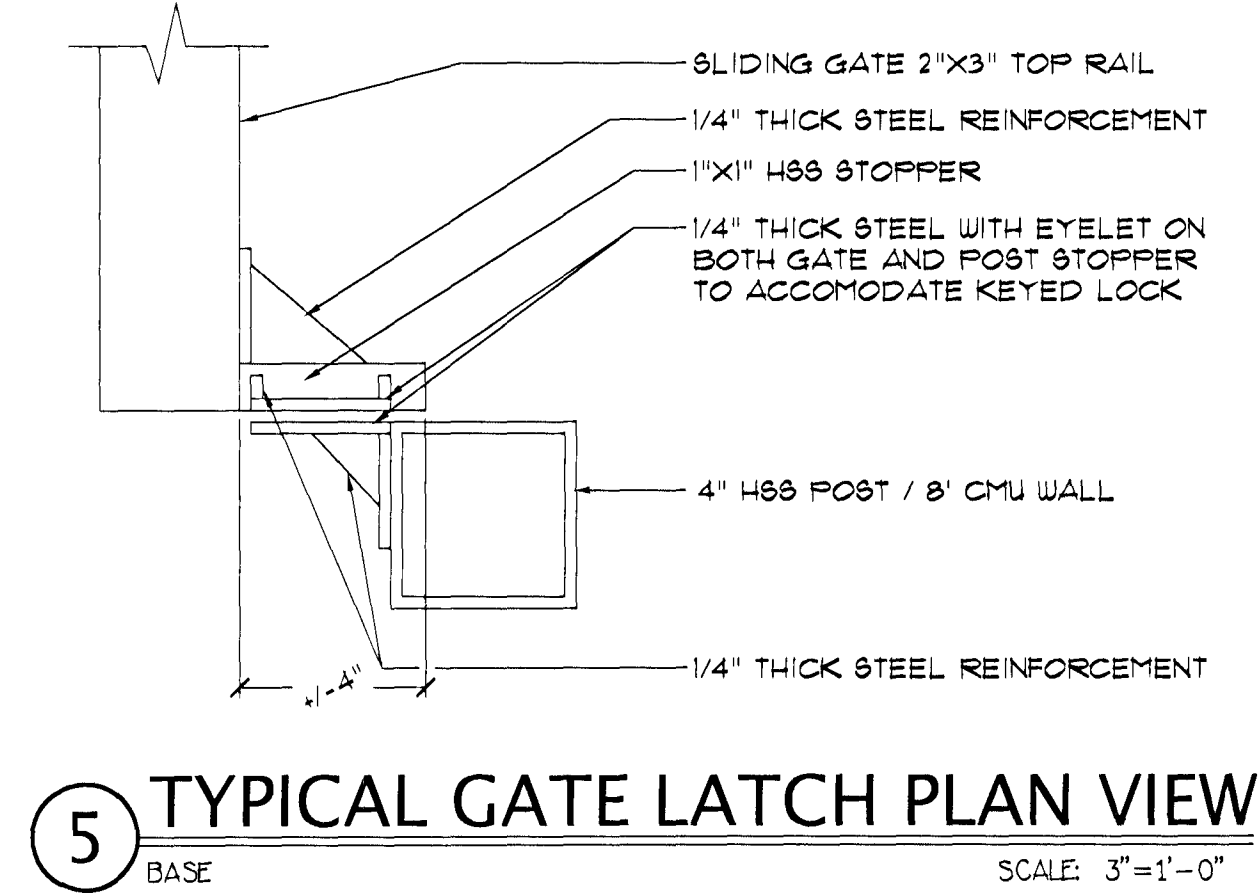
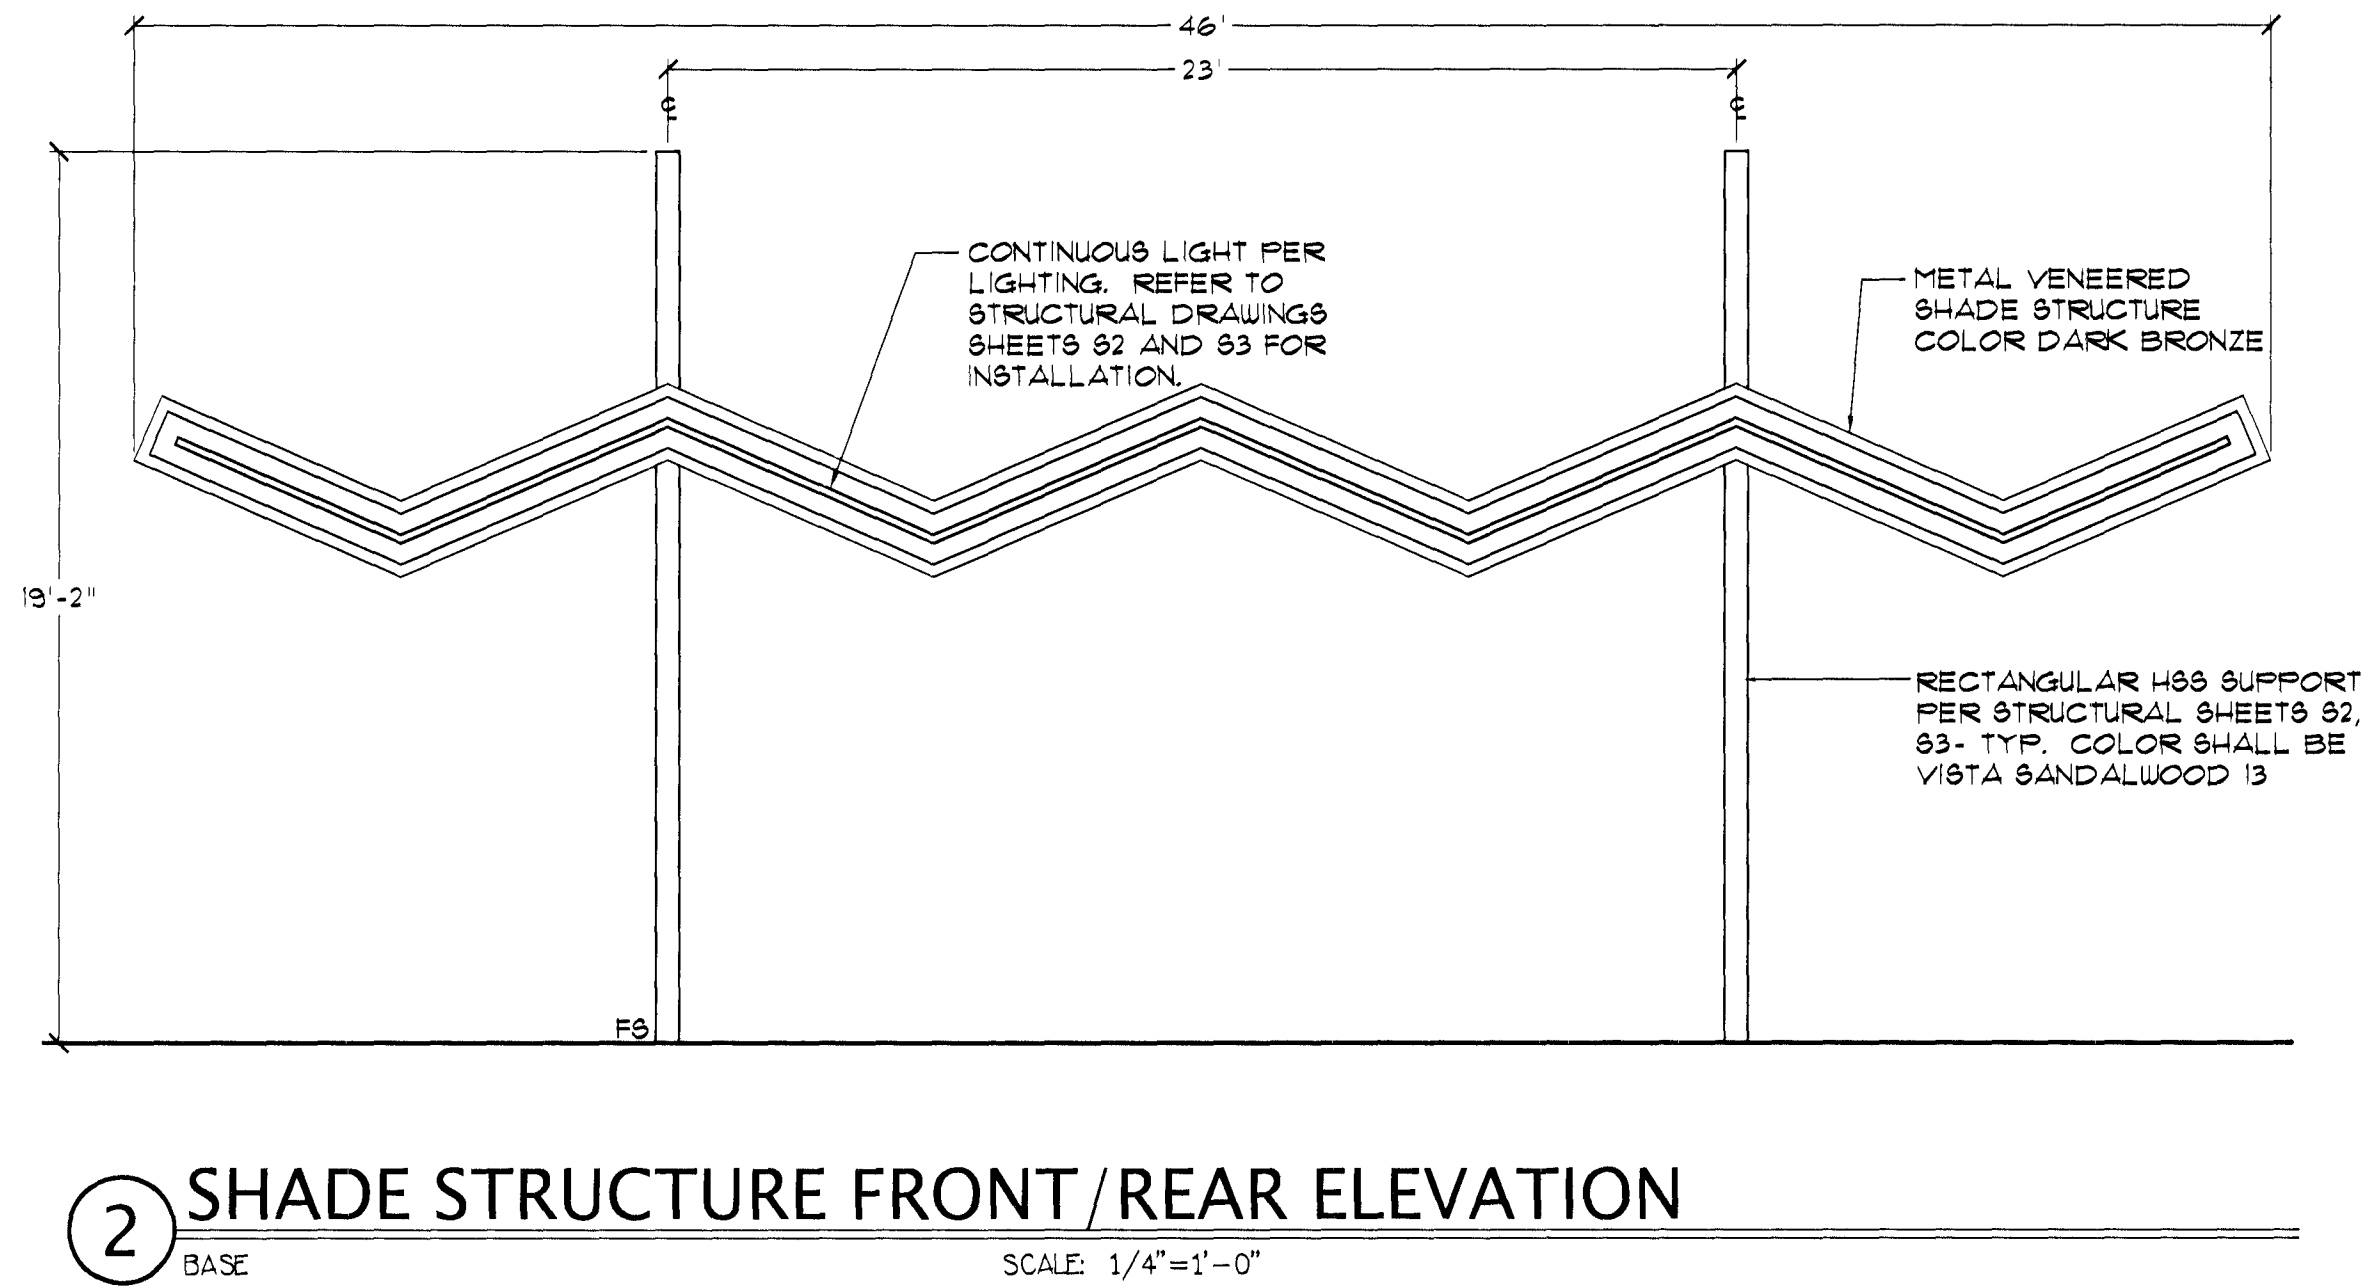
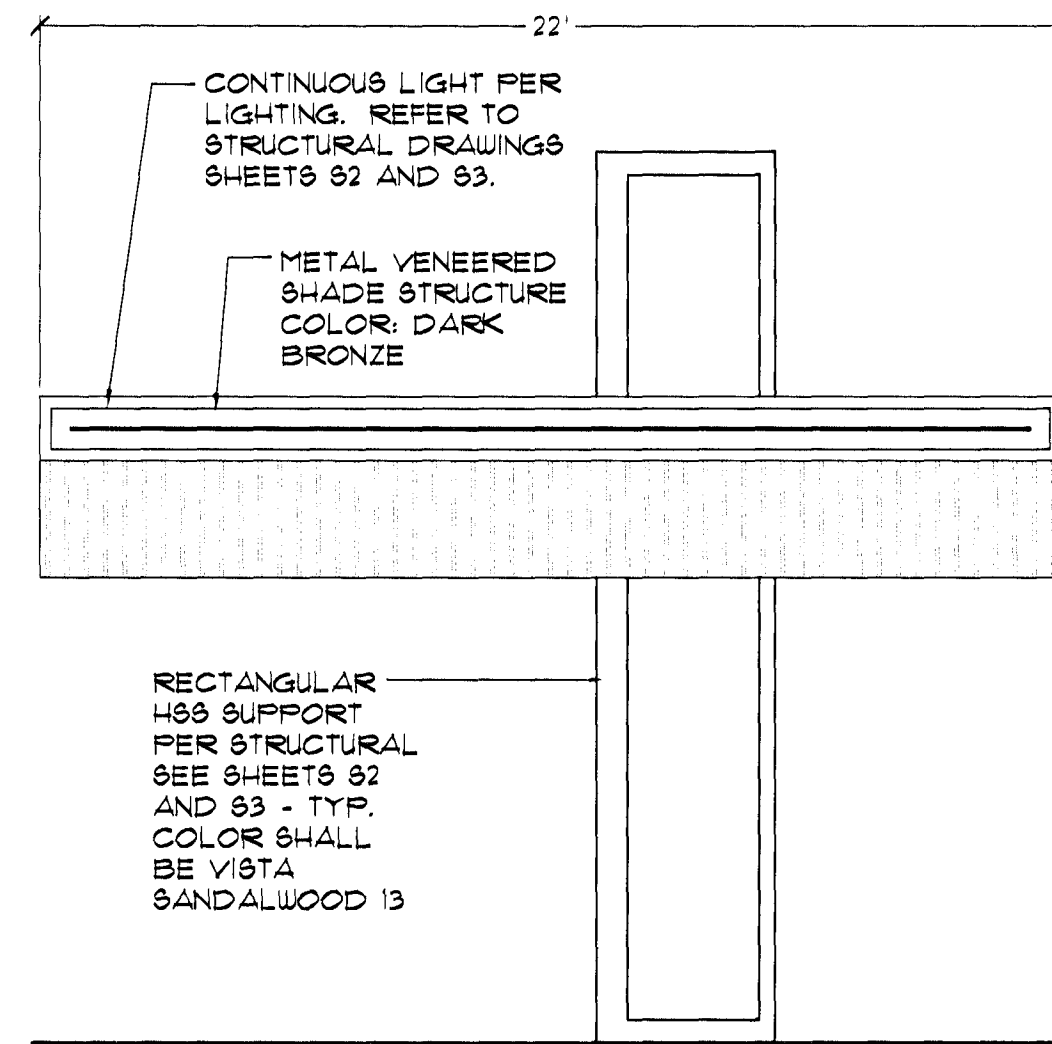
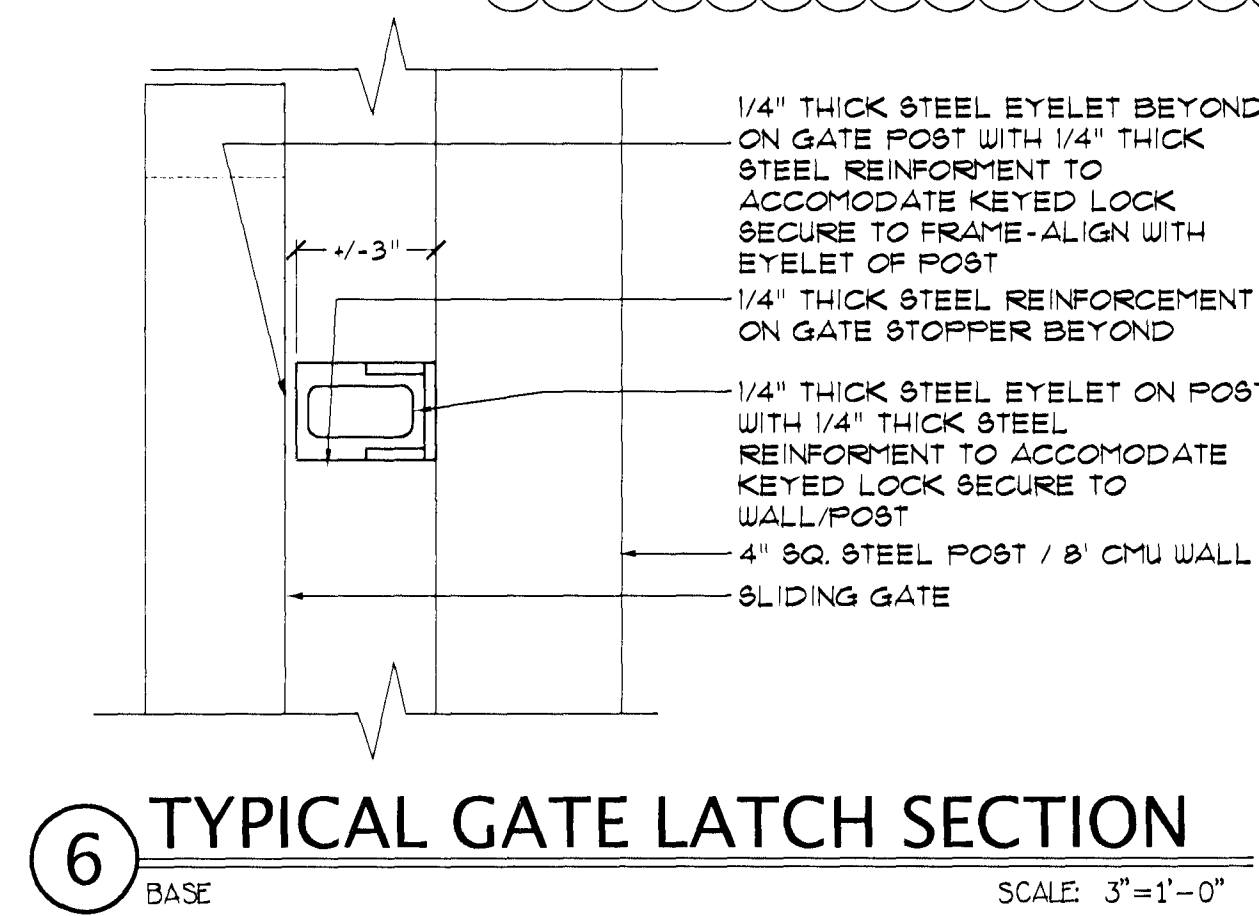
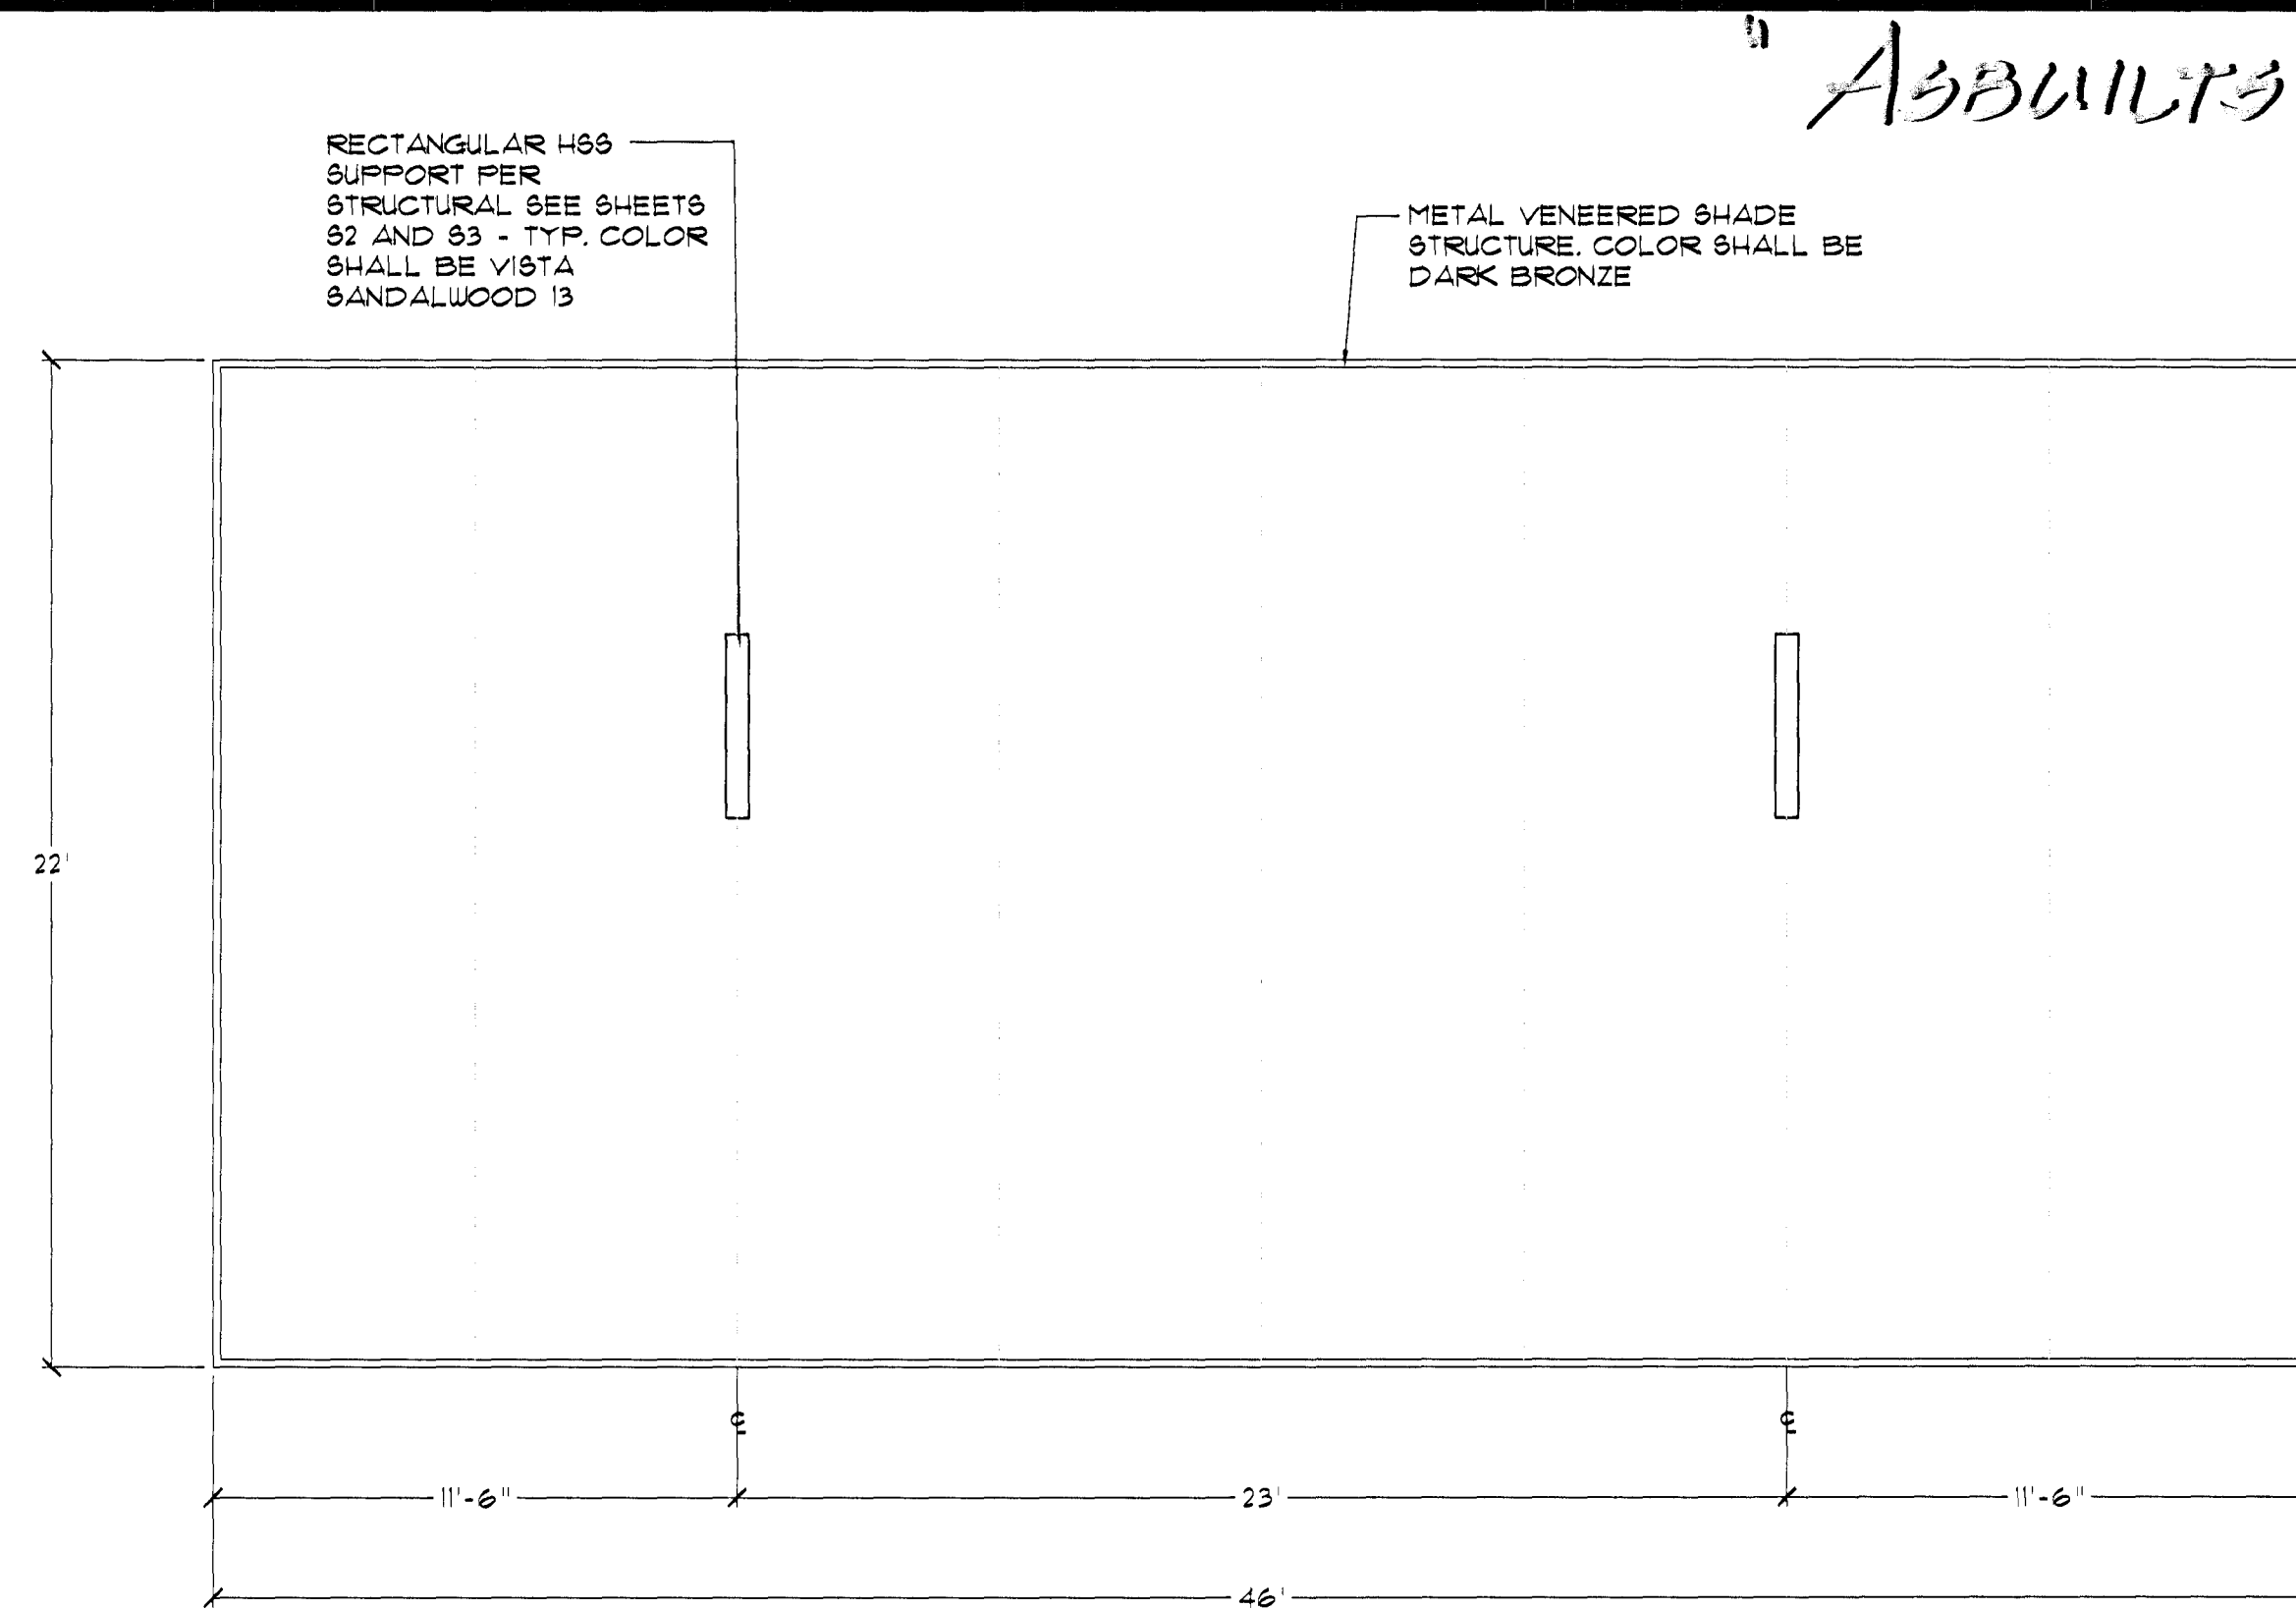


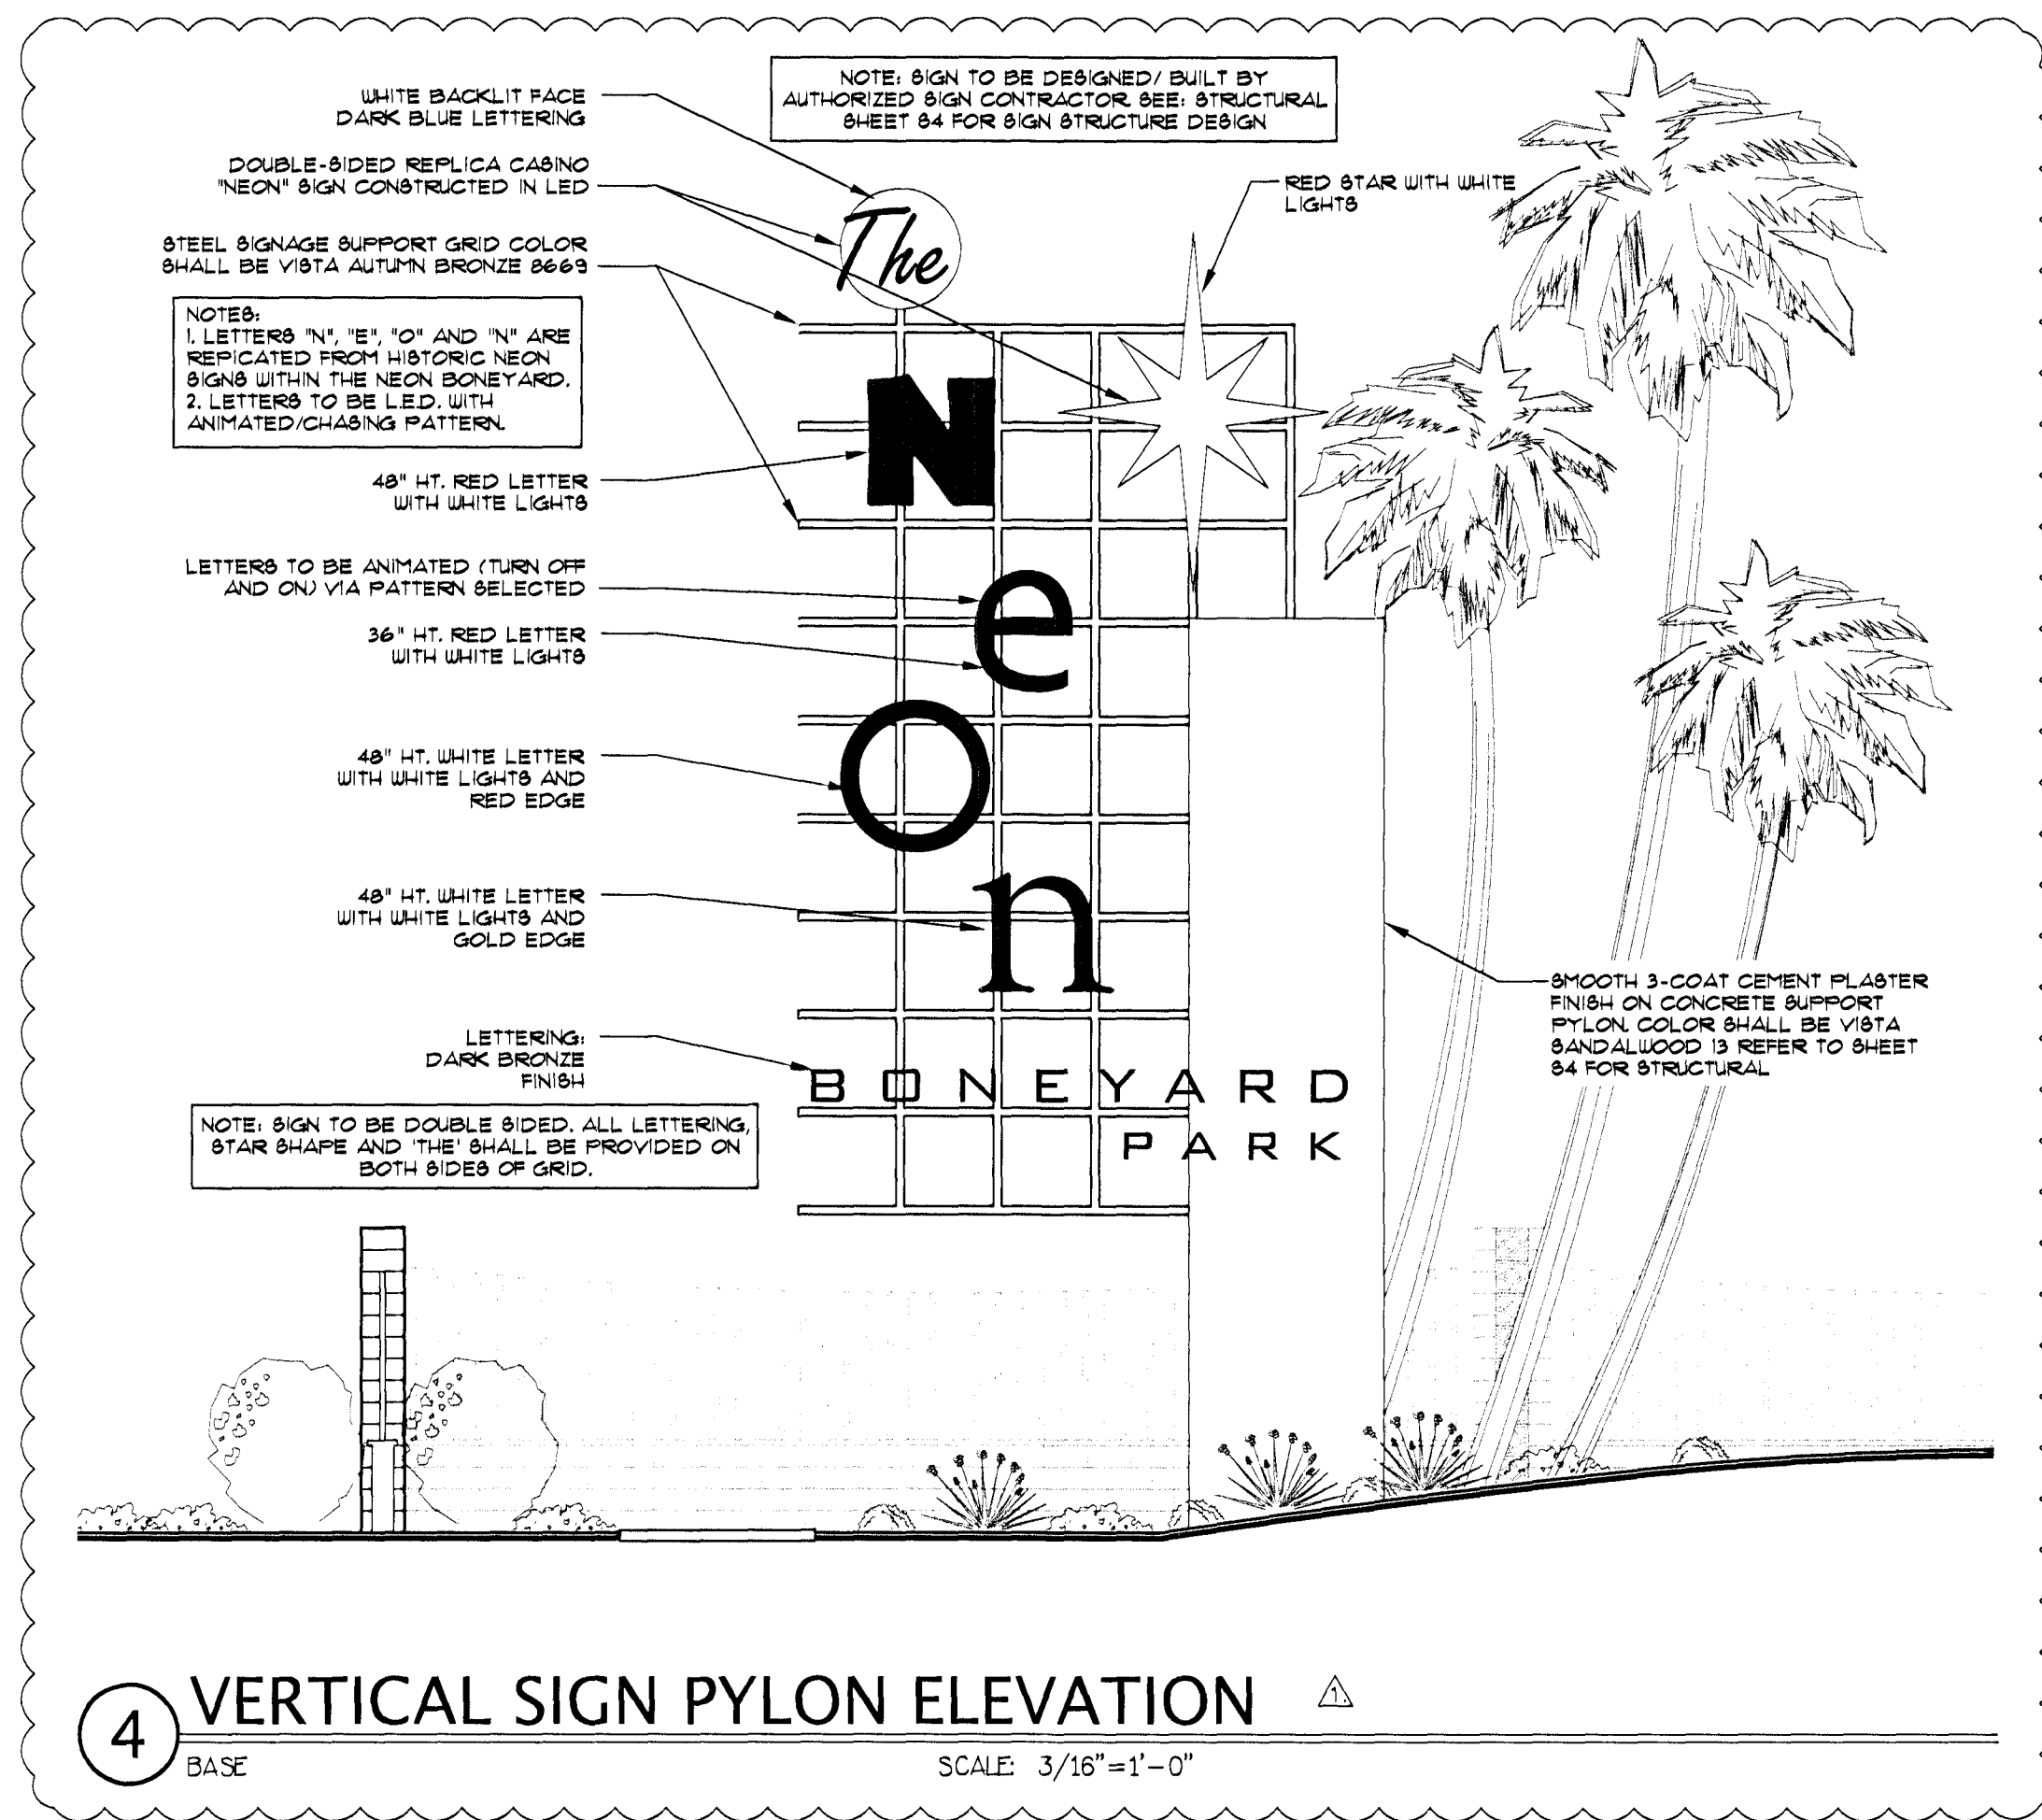

REVISIONS				NO.	DATE	DESCRIPTION	APP'D
CNA	ADDENDA #1	10-27-09					
DEPARTMENT OF PUBLIC WORKS 400 EAST STEWART LAS VEGAS, NEVADA 89101 (702) 229-6276				poggemeyer design group, inc. 6980 Sunrise Ranch #110 • Las Vegas, NV 89120 • P: 702.255.8100 • F: 702.255.8375			
TITLE: NEON BONEYARD PARK CITY OF LAS VEGAS				SHEET: LANDSCAPE SITE DETAILS			
DRAWN BY: RSN, SM, KC	DESIGNED BY: CNA	CHECKED BY: CNA	PROJECT NO: 06-0145	SCALE:			
460 ATTANASIO LANDSCAPE ARCHITECT REGISTERED ARCHITECT STATE OF NEVADA				Sheet L4.04 32 of 37 CLV DRAWING NO. 676-12			