



NOTE:
EXISTING VALLEY GUTTERS PROTECT IN PLACE.

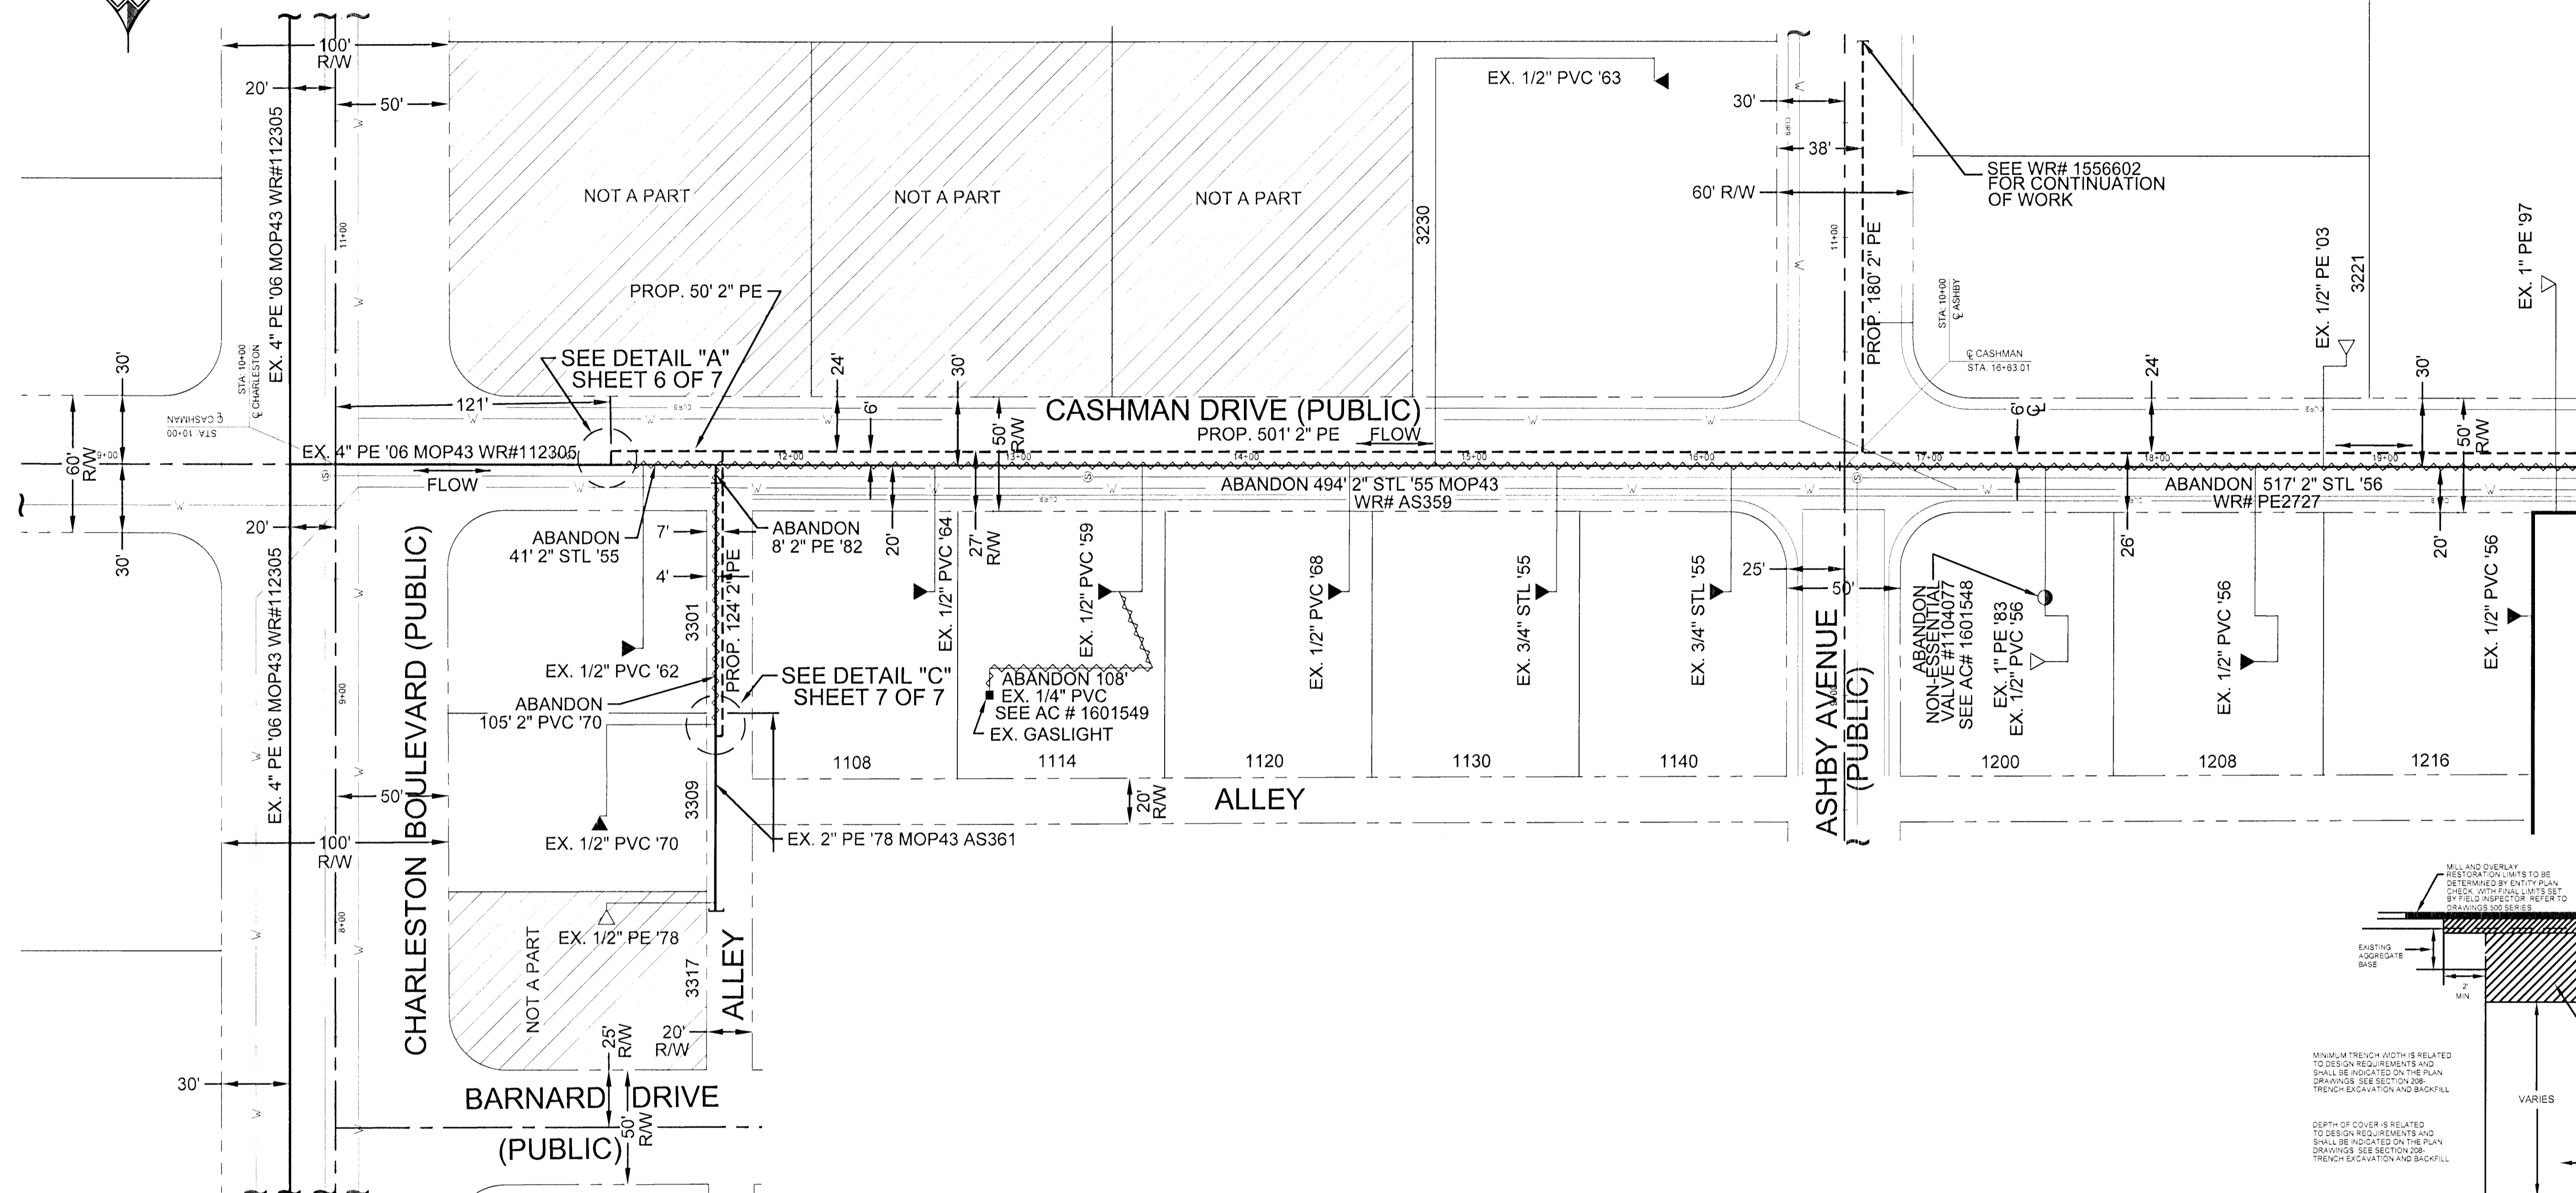

MATCHLINE - SEE SHEET 3 OF 7

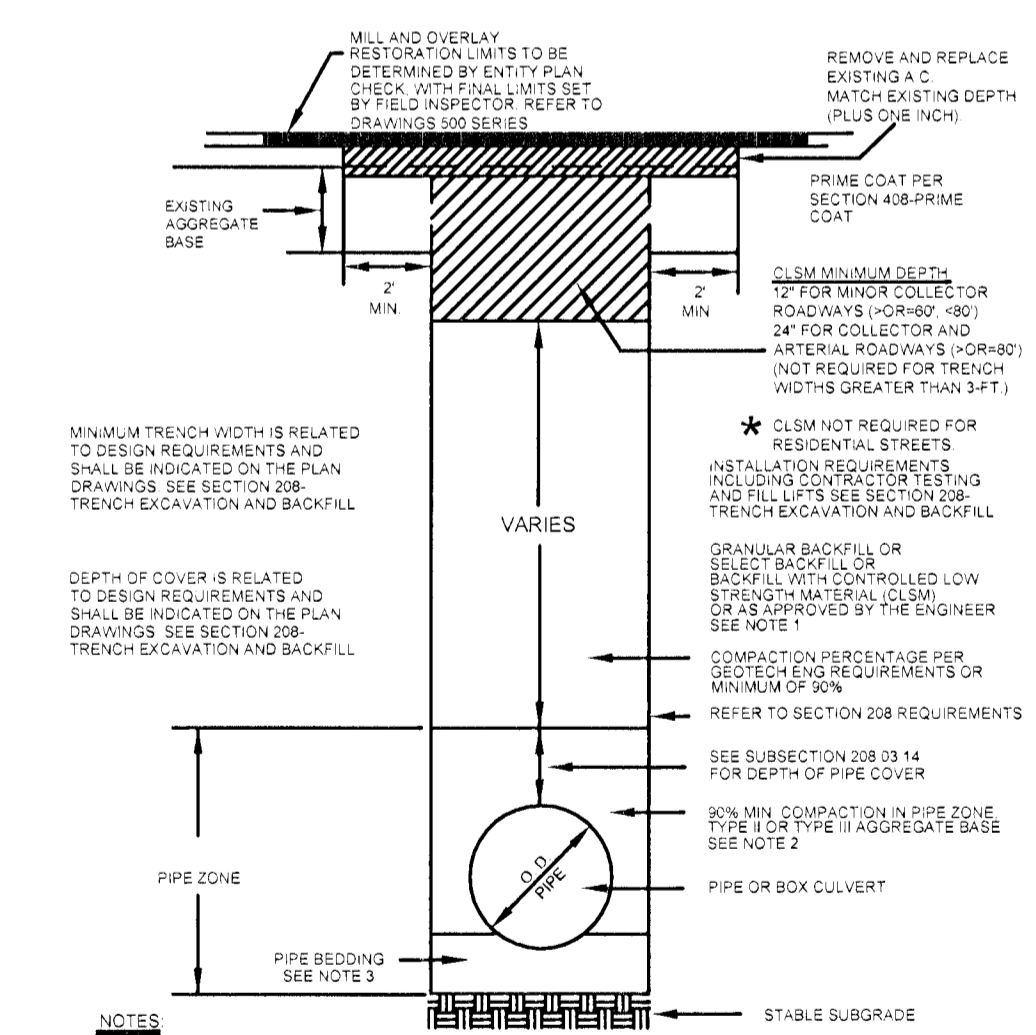

- NOTES
- NO STONES OR LUMPS GREATER THAN 3" PERMITTED IN TRENCH 2' OR LESS IN WIDTH.
 - TRENCH WIDTH, BEDDING, SUBGRADE AND PIPE ZONE REQUIREMENTS FOR UTILITY INSTALLATIONS SHALL CONFORM TO THE RESPECTIVE ENTITY REQUIREMENTS.
 - CRUSHED ROCK MAY BE USED FOR PIPE BEDDING ONLY IF MATERIAL USE HAS BEEN SPECIFICALLY APPROVED BY THE GOVERNING AGENCY. SEE STANDARD DRAWING NO. 505 FOR PIPE BEDDING METHODS.
 - LAS VEGAS VALLEY WATER DISTRICT REQUIRES PIPE BEDDING AND BACKFILL WITHIN THE PIPE ZONE TO BE OF THE SAME MATERIAL.

RTC STD 503
N.T.S.

CALL BEFORE YOU DIG
Avoid cutting underground utility lines in your yard.

CALL 811

OR
1-800-227-2600
AND
CLARK COUNTY TRAFFIC OPERATIONS
1-702-455-7544

Southwest Gas Corporation

2013 291

NO.	DESCRIPTION	BY	DATE	APPVD.	
REVISIONS					
SEE SHEET 1 OF 7					
UNIT NO.	UNIT TYPE	INSTR.	RET.	INSTR.	RET.
PROPERTY UNITS					

AS-BUILT DRAWING-PRESSURE TEST DATA

PIPE DIA.	TEST MEDIUM	TEST METHOD
PIPE LENGTH	<input type="checkbox"/> AIR <input type="checkbox"/> NITROGEN <input type="checkbox"/> WATER <input type="checkbox"/> SOAP	<input type="checkbox"/> GAUGE <input type="checkbox"/> CHART <input type="checkbox"/> GAUGE/ PRESS REC SN#
PIPE TYPE	MIN. DURATION	
	START	END
TEST PRES. (PSIG)		
TIME		
DATE		
PERFORMED BY		

VISUAL INSPECTION CERTIFICATION

I HAVE VISUALLY INSPECTED ALL HEATED FUSIONS, SOLVENT CEMENT, MECHANICAL JOINTS, AND WELDS THAT I HAVE PERFORMED.

INSPECTOR: _____
FOREMAN: _____
REVIEWED BY: _____

NAME: _____ DATE: _____

AS-BUILTS ACCEPTED BY: _____ DATE: _____
POSTED BY: _____ DATE: _____
POSTING QC'D BY: _____ DATE: _____

CONSTRUCTION

INSPECTOR: _____
FOREMAN: _____
REVIEWED BY: _____

PERMIT INFORMATION

CLV
TAX CODE 02-0200

ISOLATION AREA	W. R. NO.
95	1521082
LOCATION	TILE NO.
Sec. 5 T21S R61E M.D.M.	x615y512 x615y510

ENGINEER/TECHNICIAN: NICOLE HUNT	PHONE: (702)365-2311
ACCOUNT REP:	PHONE:
PROJECT CONTACT: NICOLE HUNT	PHONE: (702)365-2311
SHEET NO. 2 OF 7	SCALE: 1" = 40'
DWN. BY: MM	CHKD. BY: BH
DATE: 5-2-12	APPVD. BY: RM
TITLE: SI-CLV-MCNEIL MANOR 2A MAIN	