

NOTE

ALL CONSTRUCTION AND MATERIALS SHALL BE IN ACCORDANCE WITH THE "UNIFORM STANDARD SPECIFICATIONS FOR PUBLIC WORKS CONSTRUCTION OFF-SITE IMPROVEMENTS, CLARK COUNTY AREA NEVADA", LATEST ISSUE; THE "UNIFORM STANDARD DRAWINGS FOR PUBLIC WORKS CONSTRUCTION, CLARK COUNTY AREA NEVADA", LATEST ISSUE; AND OTHER APPLICABLE APPROVED STANDARDS ISSUED BY THE CONTROLLING AGENCY; ALL LOCAL CITY CODES AND ORDINANCES APPLICABLE."




PROPOSED FACILITIES:

- 1 PROPOSED 2" PE MAIN
- 4 PROPOSED 2" PE CAP #140-3060


ABANDONED FACILITIES:

- [7] ABANDON EX. 2" PE '97 MOP 43#

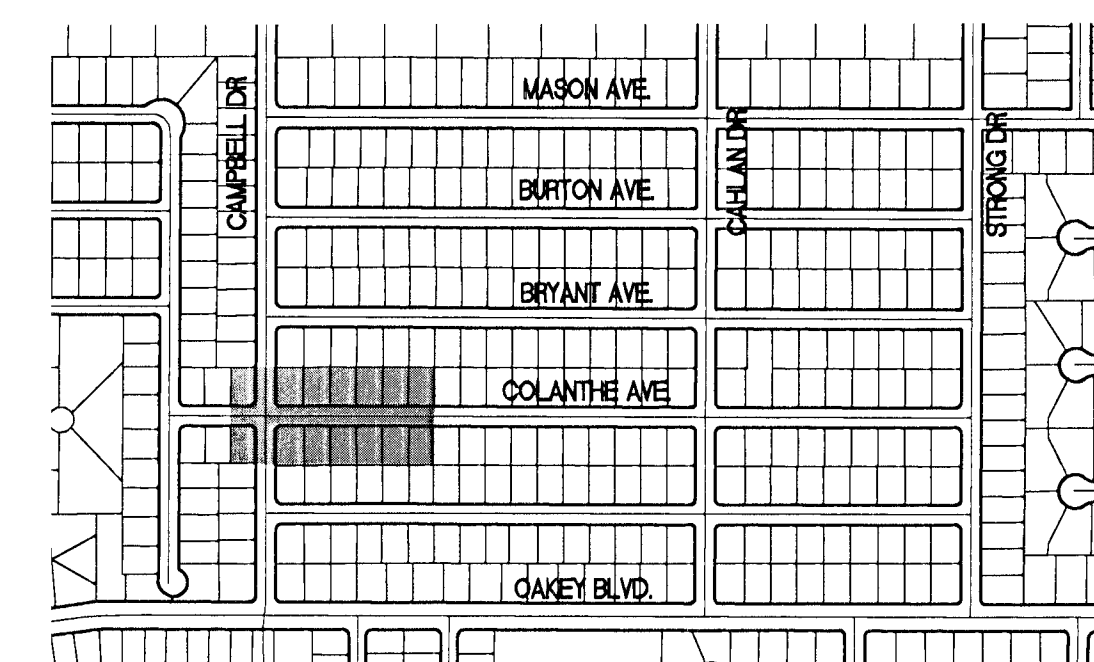

VICINITY MAP
N.T.S.

LEGEND:

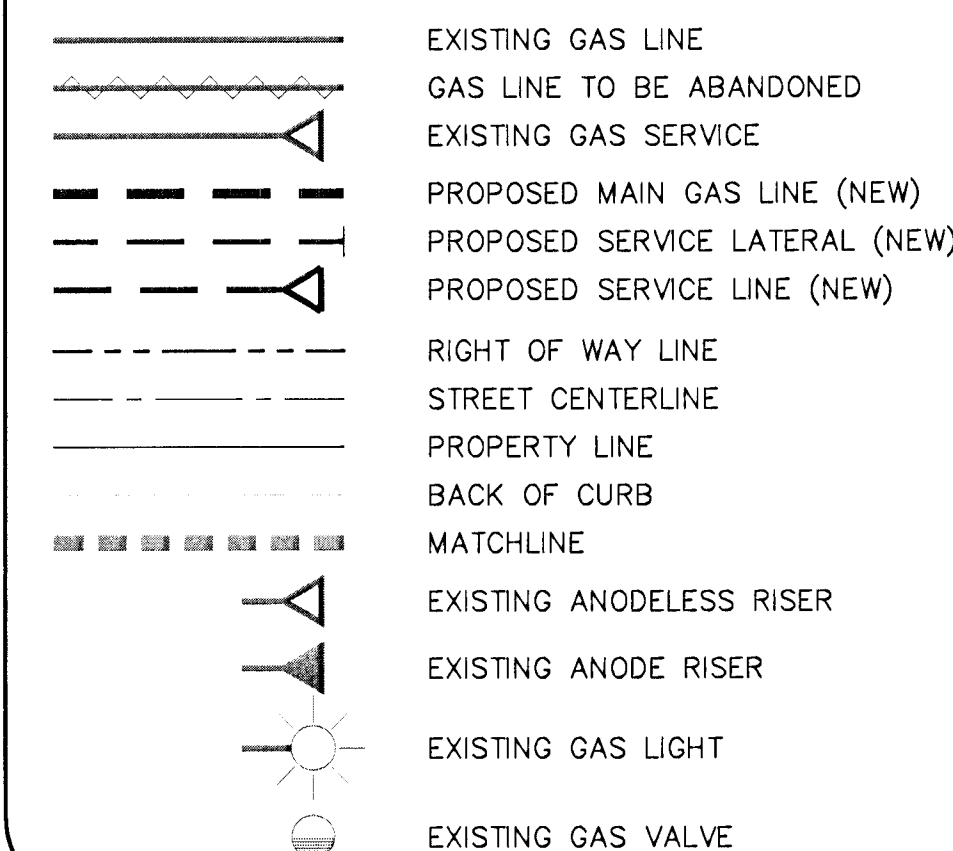

RTC NOTES:

PAVEMENT REPAIR SHALL CONFORM TO RTC:

- | | |
|----|-------|
| A1 | 500.3 |
| A2 | 500.4 |
| A3 | 500.5 |

107VS909-GAS

[illegible]