



ABBREVIATIONS (SEE C.V.R. SHT. FOR COMPLETE LIST)		
AC	ASPHALTIC CONCRETE	
ADJ	ADJUST	
AGG	AGGREGATE	
BC	BACK OF CURB	
BCR	BEGINNING OF CURB RETURN	
BEG	BEGIN	
BSW	BACK OF SIDEWALK	
BVC	BEGINNING OF VERTICAL CURVE	
CATV	CABLE TV	
CCAUSD	CLARK COUNTY AREA	
CS	UNIFORM STANDARD DRAWING	
CCRCD	CLARK COUNTY REGIONAL FLOOD CONTROL DISTRICT	
CL	CENTERLINE	
CLV	CITY OF LAS VEGAS	
CMU	CONCRETE MASONRY UNIT	
CO	CLEAN OUT	
COMM	COMMUNICATIONS	
CONC	CONCRETE	
COND	CONDUIT	
CULV	CULVERT	
DC	DEPRESSED CURB	
DI	DROP INLET	
DIP	DUCTILE IRON PIPE	
DOM	DOMESTIC	
ELEC	ELECTRIC	
EAC	EDGE OF AC	
EC	END OF CURVE	
ECR	END OF CURB RETURN	
ELEV	ELEVATION	
EP	EDGE OF PAVEMENT	
EVC	END OF VERTICAL CURVE	
EX	EXISTING	
FAST	FREEWAY & ARTERIAL SYSTEM OF TRANSPORTATION	
FF	FINISH FLOOR	
FG	FINISH GRADE	
FL	FIRE HYDRANT	
FL	FLOW LINE	
FO	FIBER OPTICS	
FS	FINISHED SURFACE	
GB	GRADE BREAK	
HDP	HIGH DENSITY POLYETHYLENE	
HDL	HEADWALL	
HGL	HYDRAULIC GRADE LINE	
HP	HIGH POINT	
INV	INVERT	
IRR	IRRIGATION	
LAT	LATERAL	
LF	LINEAL FEET	
LS	LANDSCAPE	
LT	LEFT	
LVWD	LAS VEGAS VALLEY WATER DISTRICT	
MAX	MAXIMUM	
MH	MANHOLE	
MIN	MINIMUM	
MTR	METER	
PB	PULL BOX	
PL	PROPERTY LINE	
PP	POWER POLE	
PROP	PROPOSED	
PVC	POLY VINYL CHLORIDE PIPE	
PMT	PAVEMENT	
RIM	TOP OF MANHOLE OR CLEANOUT	
RT	RIGHT	
ROW	RIGHT-OF-WAY	
SS	SANITARY SEWER	
SD	STORM DRAIN	
SNWA	SOUTHERN NEVADA WATER AUTHORITY	
STA	STATION	
STLT	STREET LIGHT	
STZ	SIGHT VISIBILITY ZONE	
SW	SIDEWALK	
TEL	TELEPHONE	
TC	TOP OF CURB	
TF	TOP OF FOOTING	
TW	TOP OF WALL	
TYP	TYPICAL	
UDACS	UNIFORM DESIGN AND CONSTRUCTION STANDARDS	
VG	VALLEY GUTTER	
WL	WATER LINE	


DESCRIPTION	EXISTING	PROPOSED
UTILITIES		
B.O. VALVE		
FIRE HYDRANTS		
CLEAN OUT		
GATE VALVE		
METER		
REDUCER		
CAP		
11" 25' ELBOW		
22" 5' ELBOW		
45" ELBOW		
90" ELBOW		
CROSS		
TEE		
MANHOLES		
ELECTRICAL		
SANITARY SEWER		
STORM DRAIN		
TELEPHONE		
STREET LIGHTS		
150W HPS STL		
150W HPS STL		
200W HPS STL		
250W HPS STL		
400W HPS STL		
GRADING		
SPOT ELEV.	12.34	12.34
SLOPE	1:2.35	1:2.35
5' COAT	(2005)	(2005)
1' COAT	(2005)	(2005)
SITE		
SIGN		
"L" CURB		
"A" CURB		
EDGE OF PAVT		
WALL		
LINE TYPES		
CL OR SECTION LINE		
PROPERTY LINE		
RIGHT OF WAY LINE		
EASEMENT LINE		
BOUNDARY LINE		
FLOW LINE		
SHADES		
HEAVY AC PAVEMENT		
LIGHT AC PAVEMENT		
CONCRETE PAVEMENT		

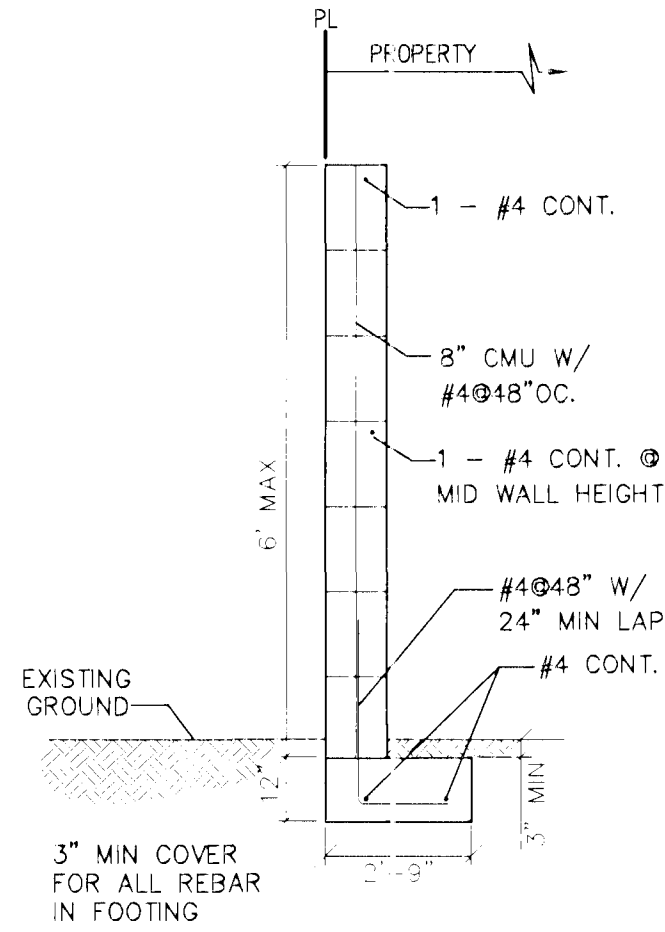


6' PERIMETER WALL
NO SCALE

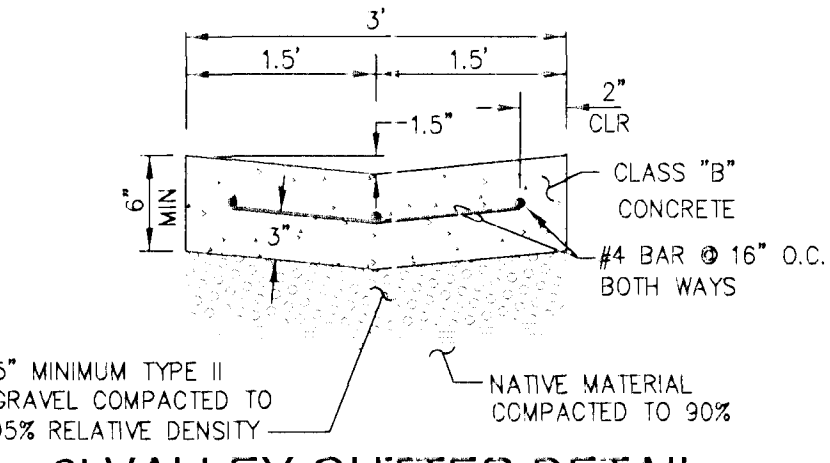


3' VALLEY GUTTER DETAIL
NO SCALE

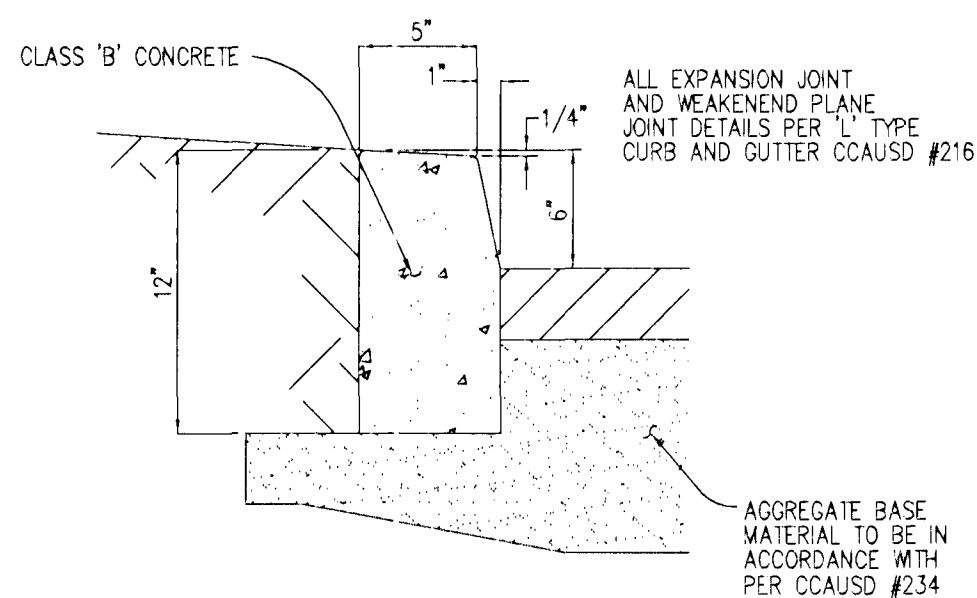


"A" CURB DETAIL
NO SCALE

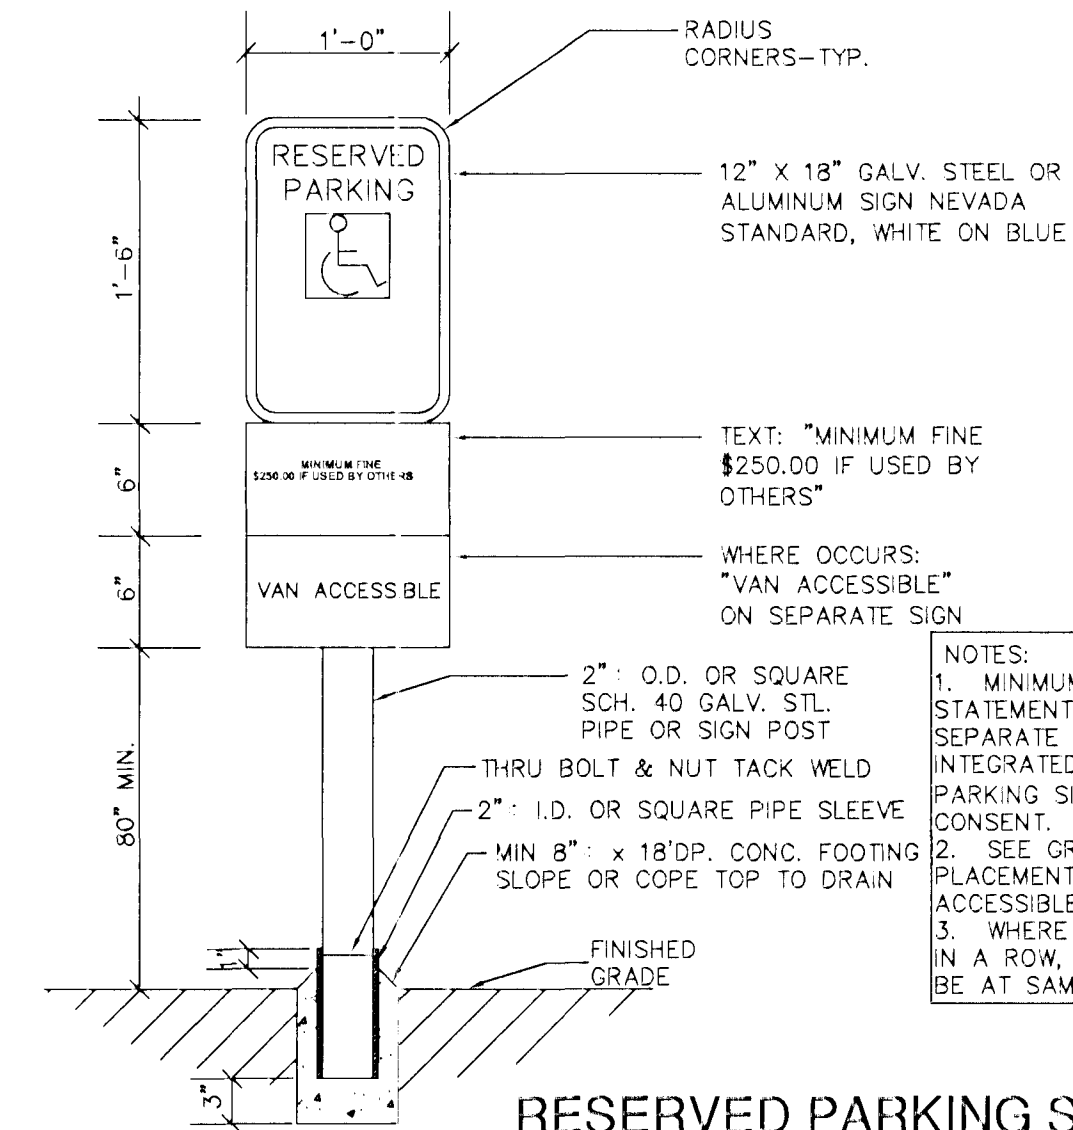


RESERVED PARKING SIGN
NO SCALE

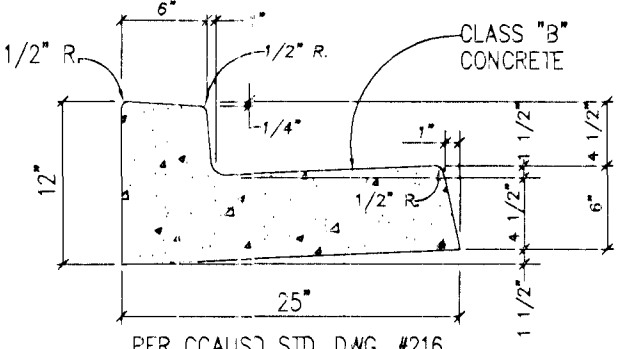


"L" CURB DETAIL
NO SCALE

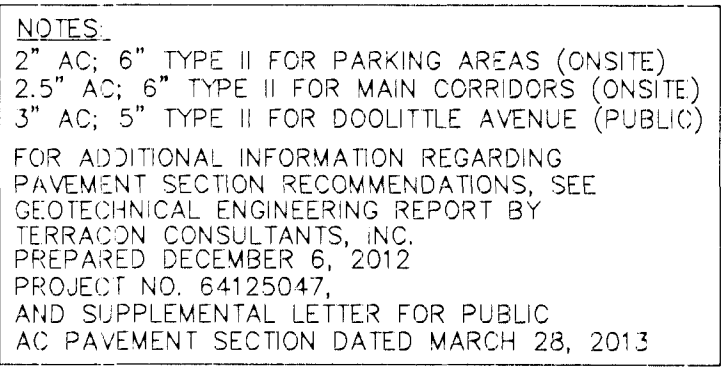


AC PAVEMENT DETAIL
NO SCALE

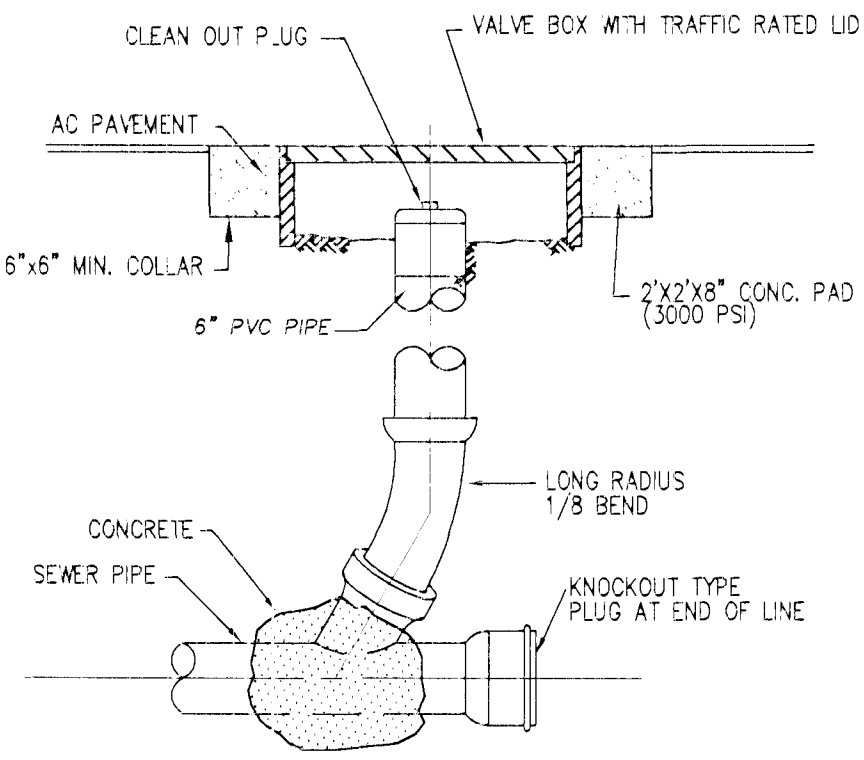


TRAFFIC RATED CLEANOUT
NO SCALE

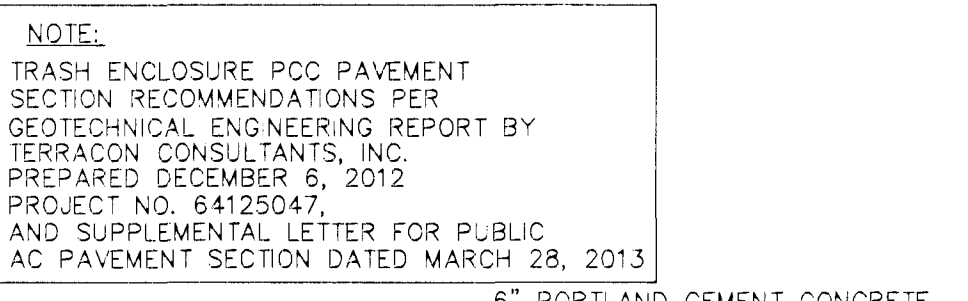


TRASH ENCLOSURE PAVEMENT DETAIL
NO SCALE

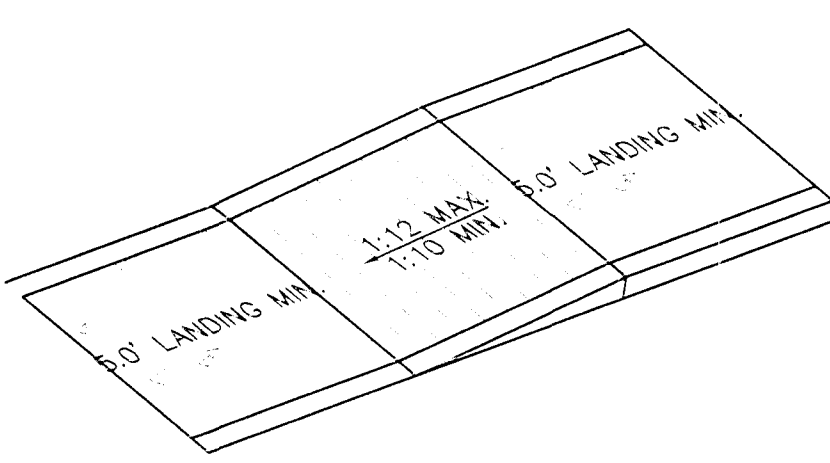


SIDEWALK RAMP DETAIL
NO SCALE

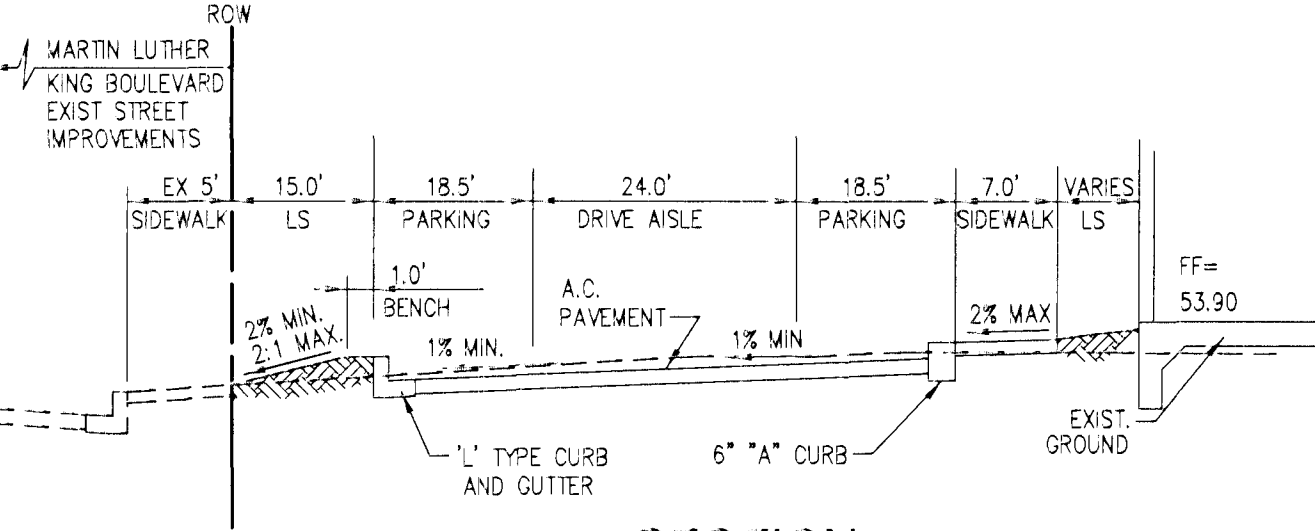


SECTION A
NO SCALE

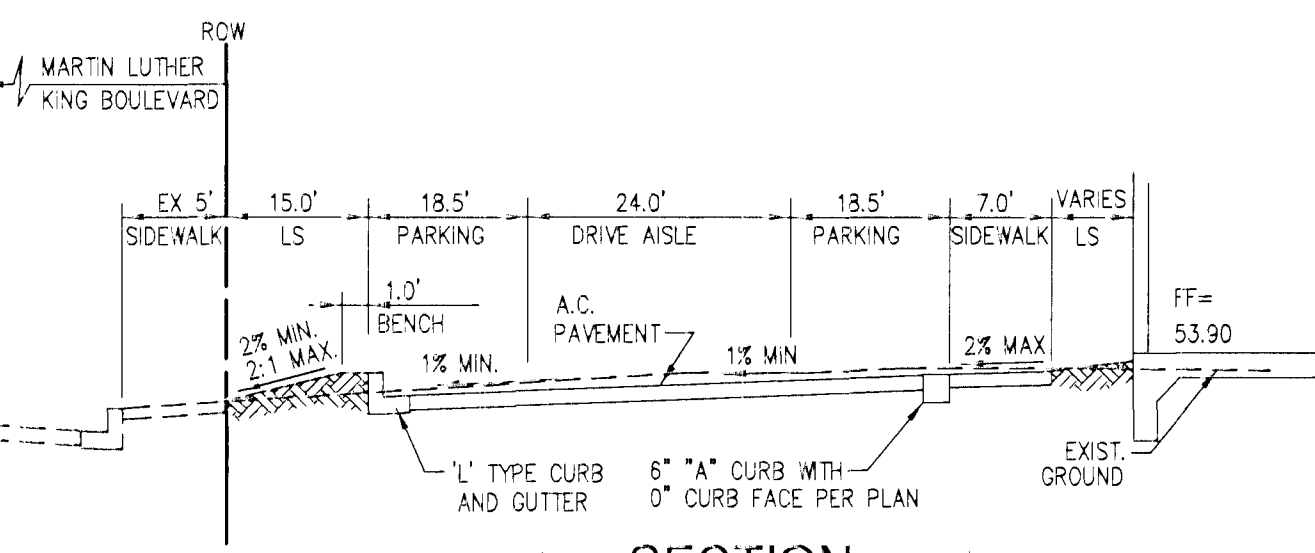


SECTION B
NO SCALE

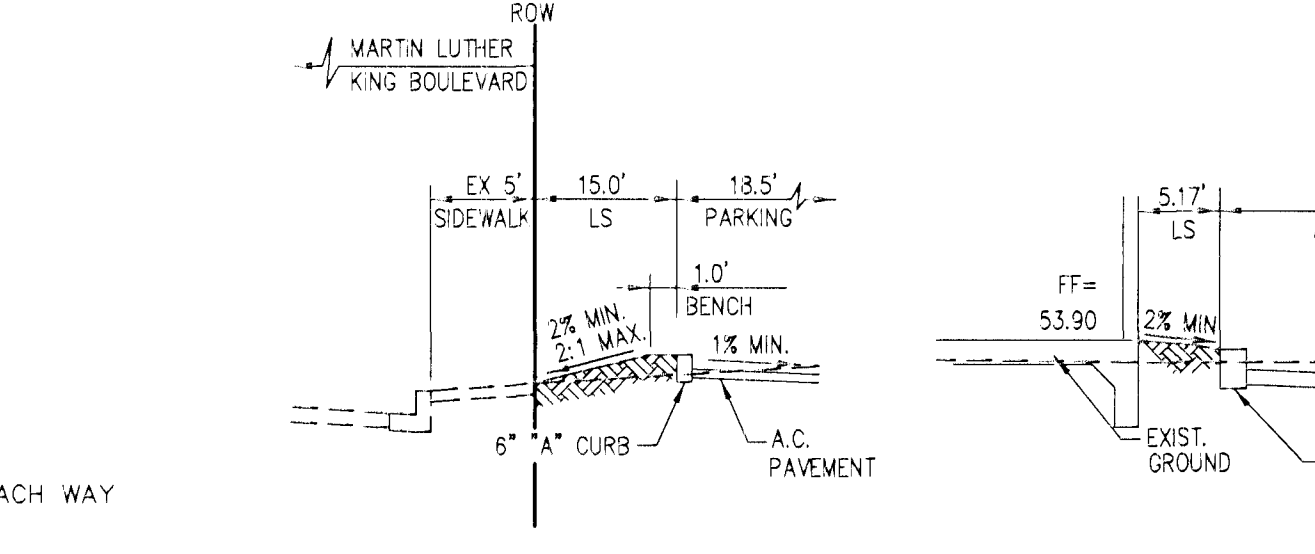


SECTION C
NO SCALE

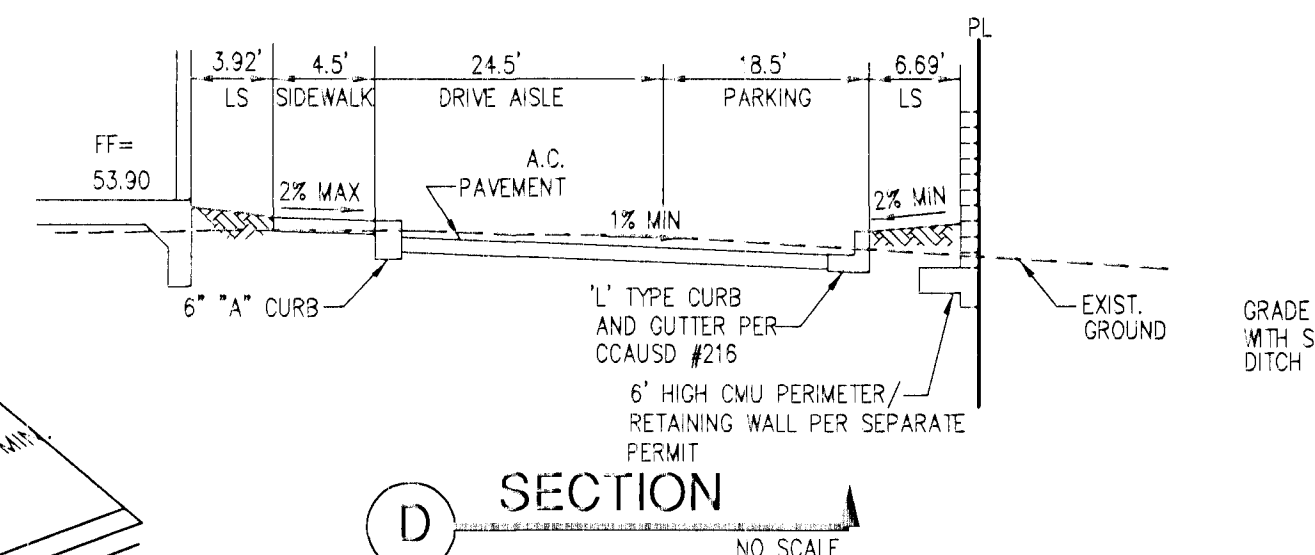


SECTION D
NO SCALE

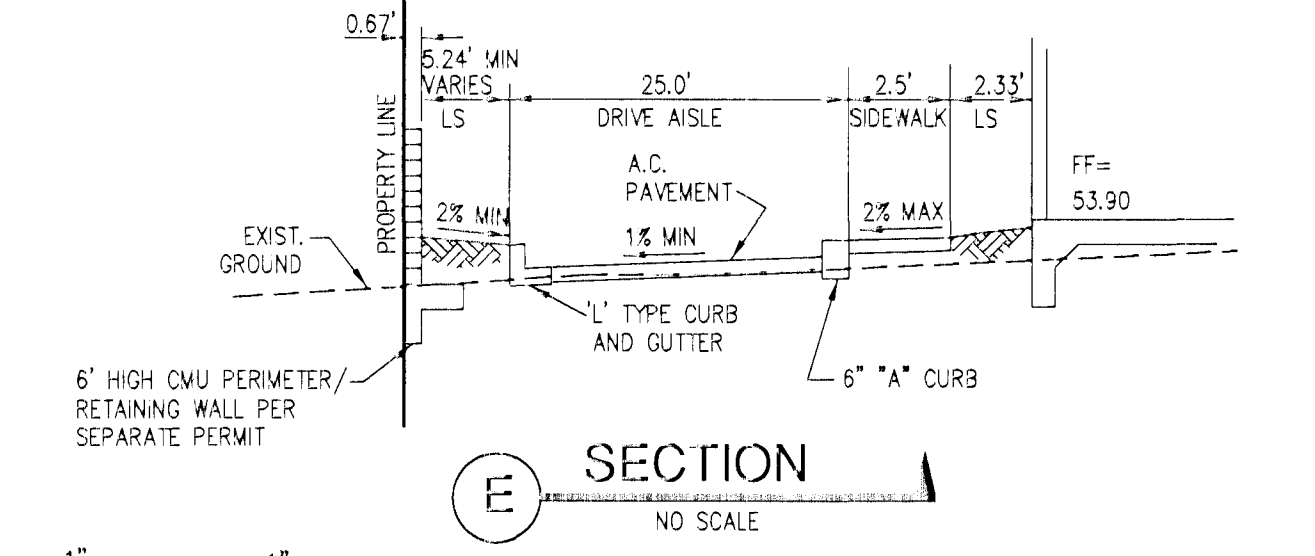


SECTION E
NO SCALE

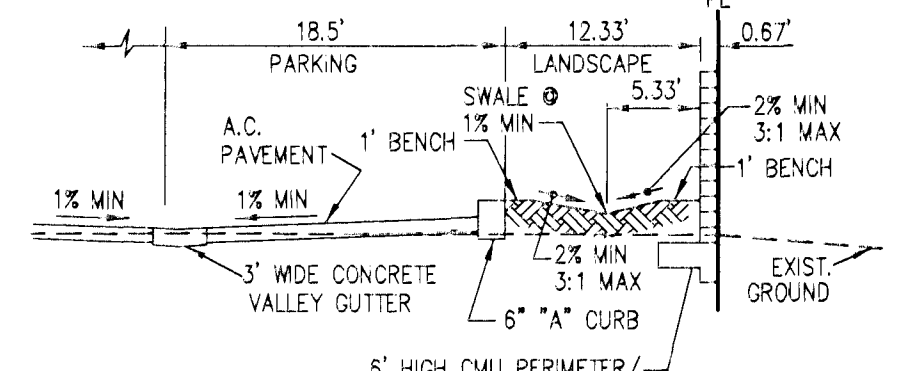


SECTION F
NO SCALE

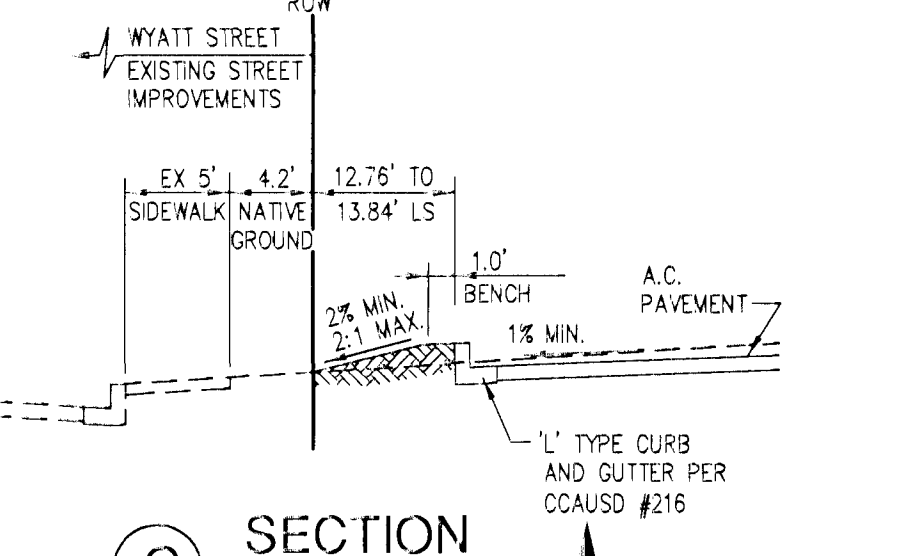


SECTION G
NO SCALE

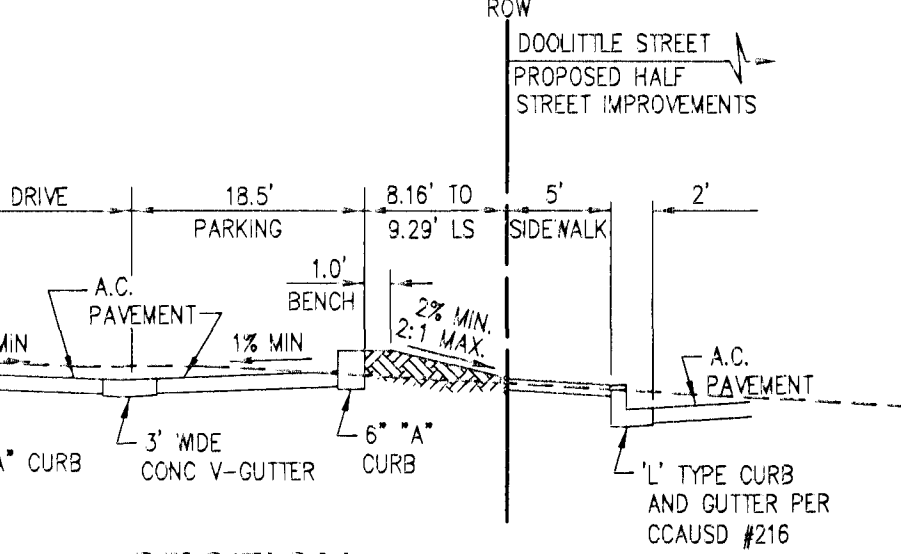


SECTION H
NO SCALE

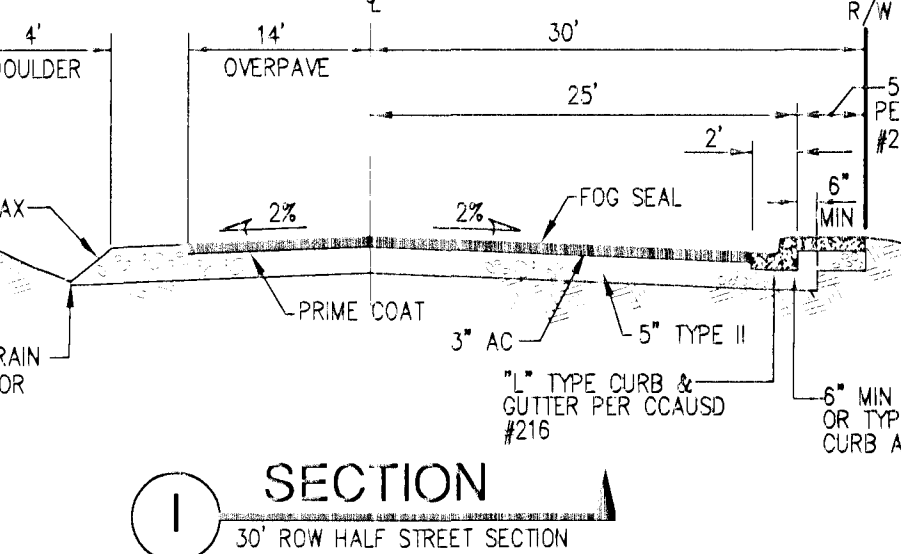

SECTION I
NO SCALE

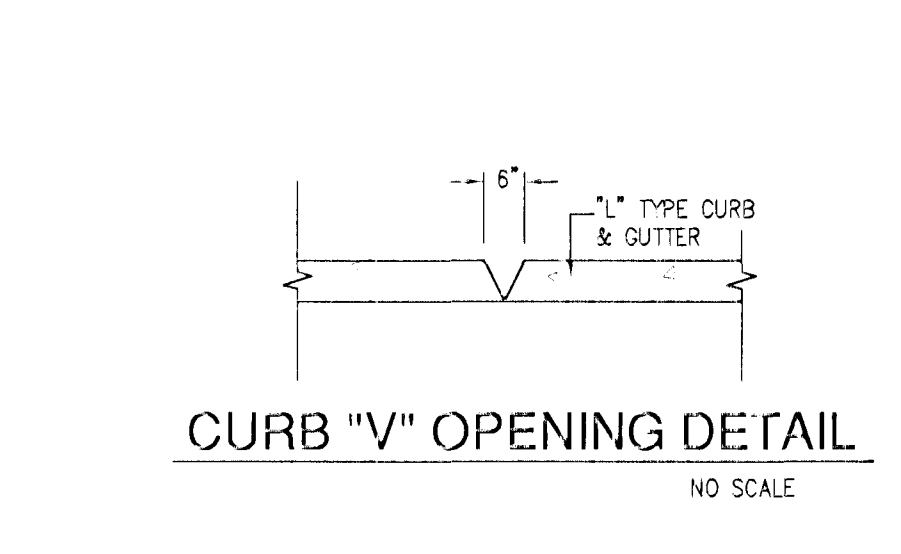

CURB "V" OPENING DETAIL
NO SCALE

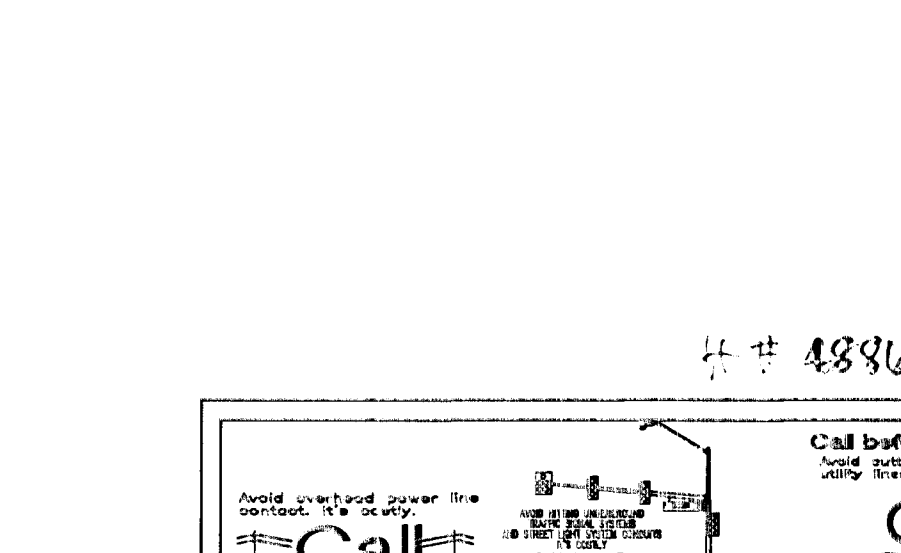

2' U-GUTTER DETAIL
NO SCALE

CivilworksInc
Engineering with "sensible" solutions tailored to your "specific" needs.

Las Vegas, NV 89118
Office #: (702)534-7555

CONSULTANT LIST
HMSurveyingInc
LAS VEGAS, NV 89118
PHONE: (702) 534-7555
FAX: (702) 534-7555

NEW JERUSALEM CHURCH
AT MLK & DOOLITTLE

OWNER/DEVELOPER: CHURCH BAPTIST NEW JERUSALEM
1100 D STREET
LAS VEGAS, NV 89106
PHONE: 702-648-1784
CONTACT: BISHOP JAMES ROGERS

PROJECT NO.: 15468
DATE: 11/11/13
DRAWN BY: J. W. WILSON
CHECKED BY: J. W. WILSON
ENGINEER: J. W. WILSON

PHILIP D. WAKEFIELD
CIVIL
No. 15468
7-11-13

C7

CLV# 101745990

DETAIL SHEET

Call before you dig
1-702-593-8111

Call before you dig
1-702-593-8111

Call before you dig
1-702-593-8111