
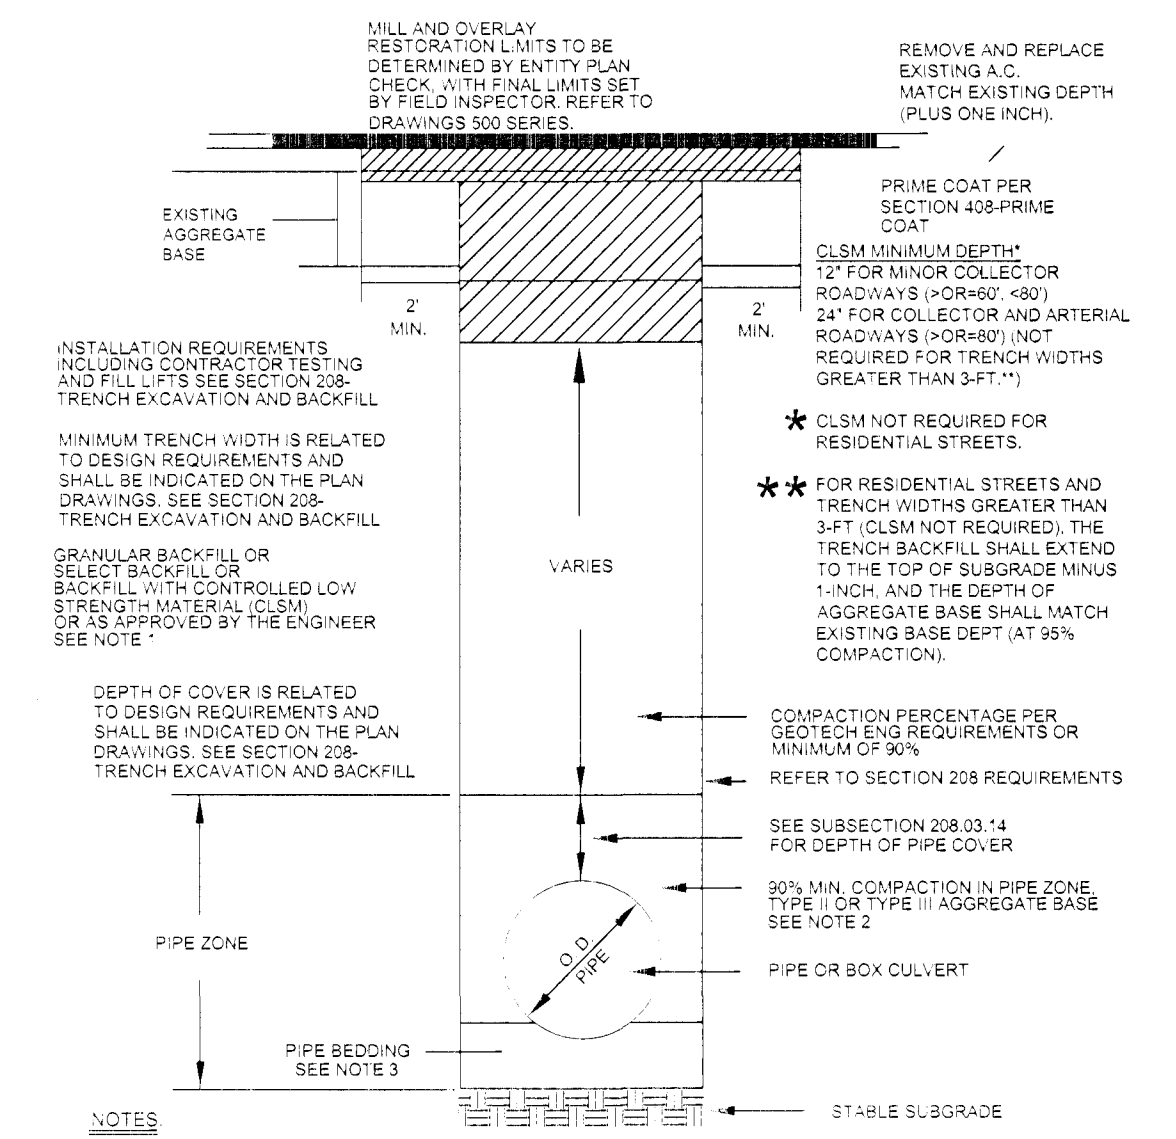


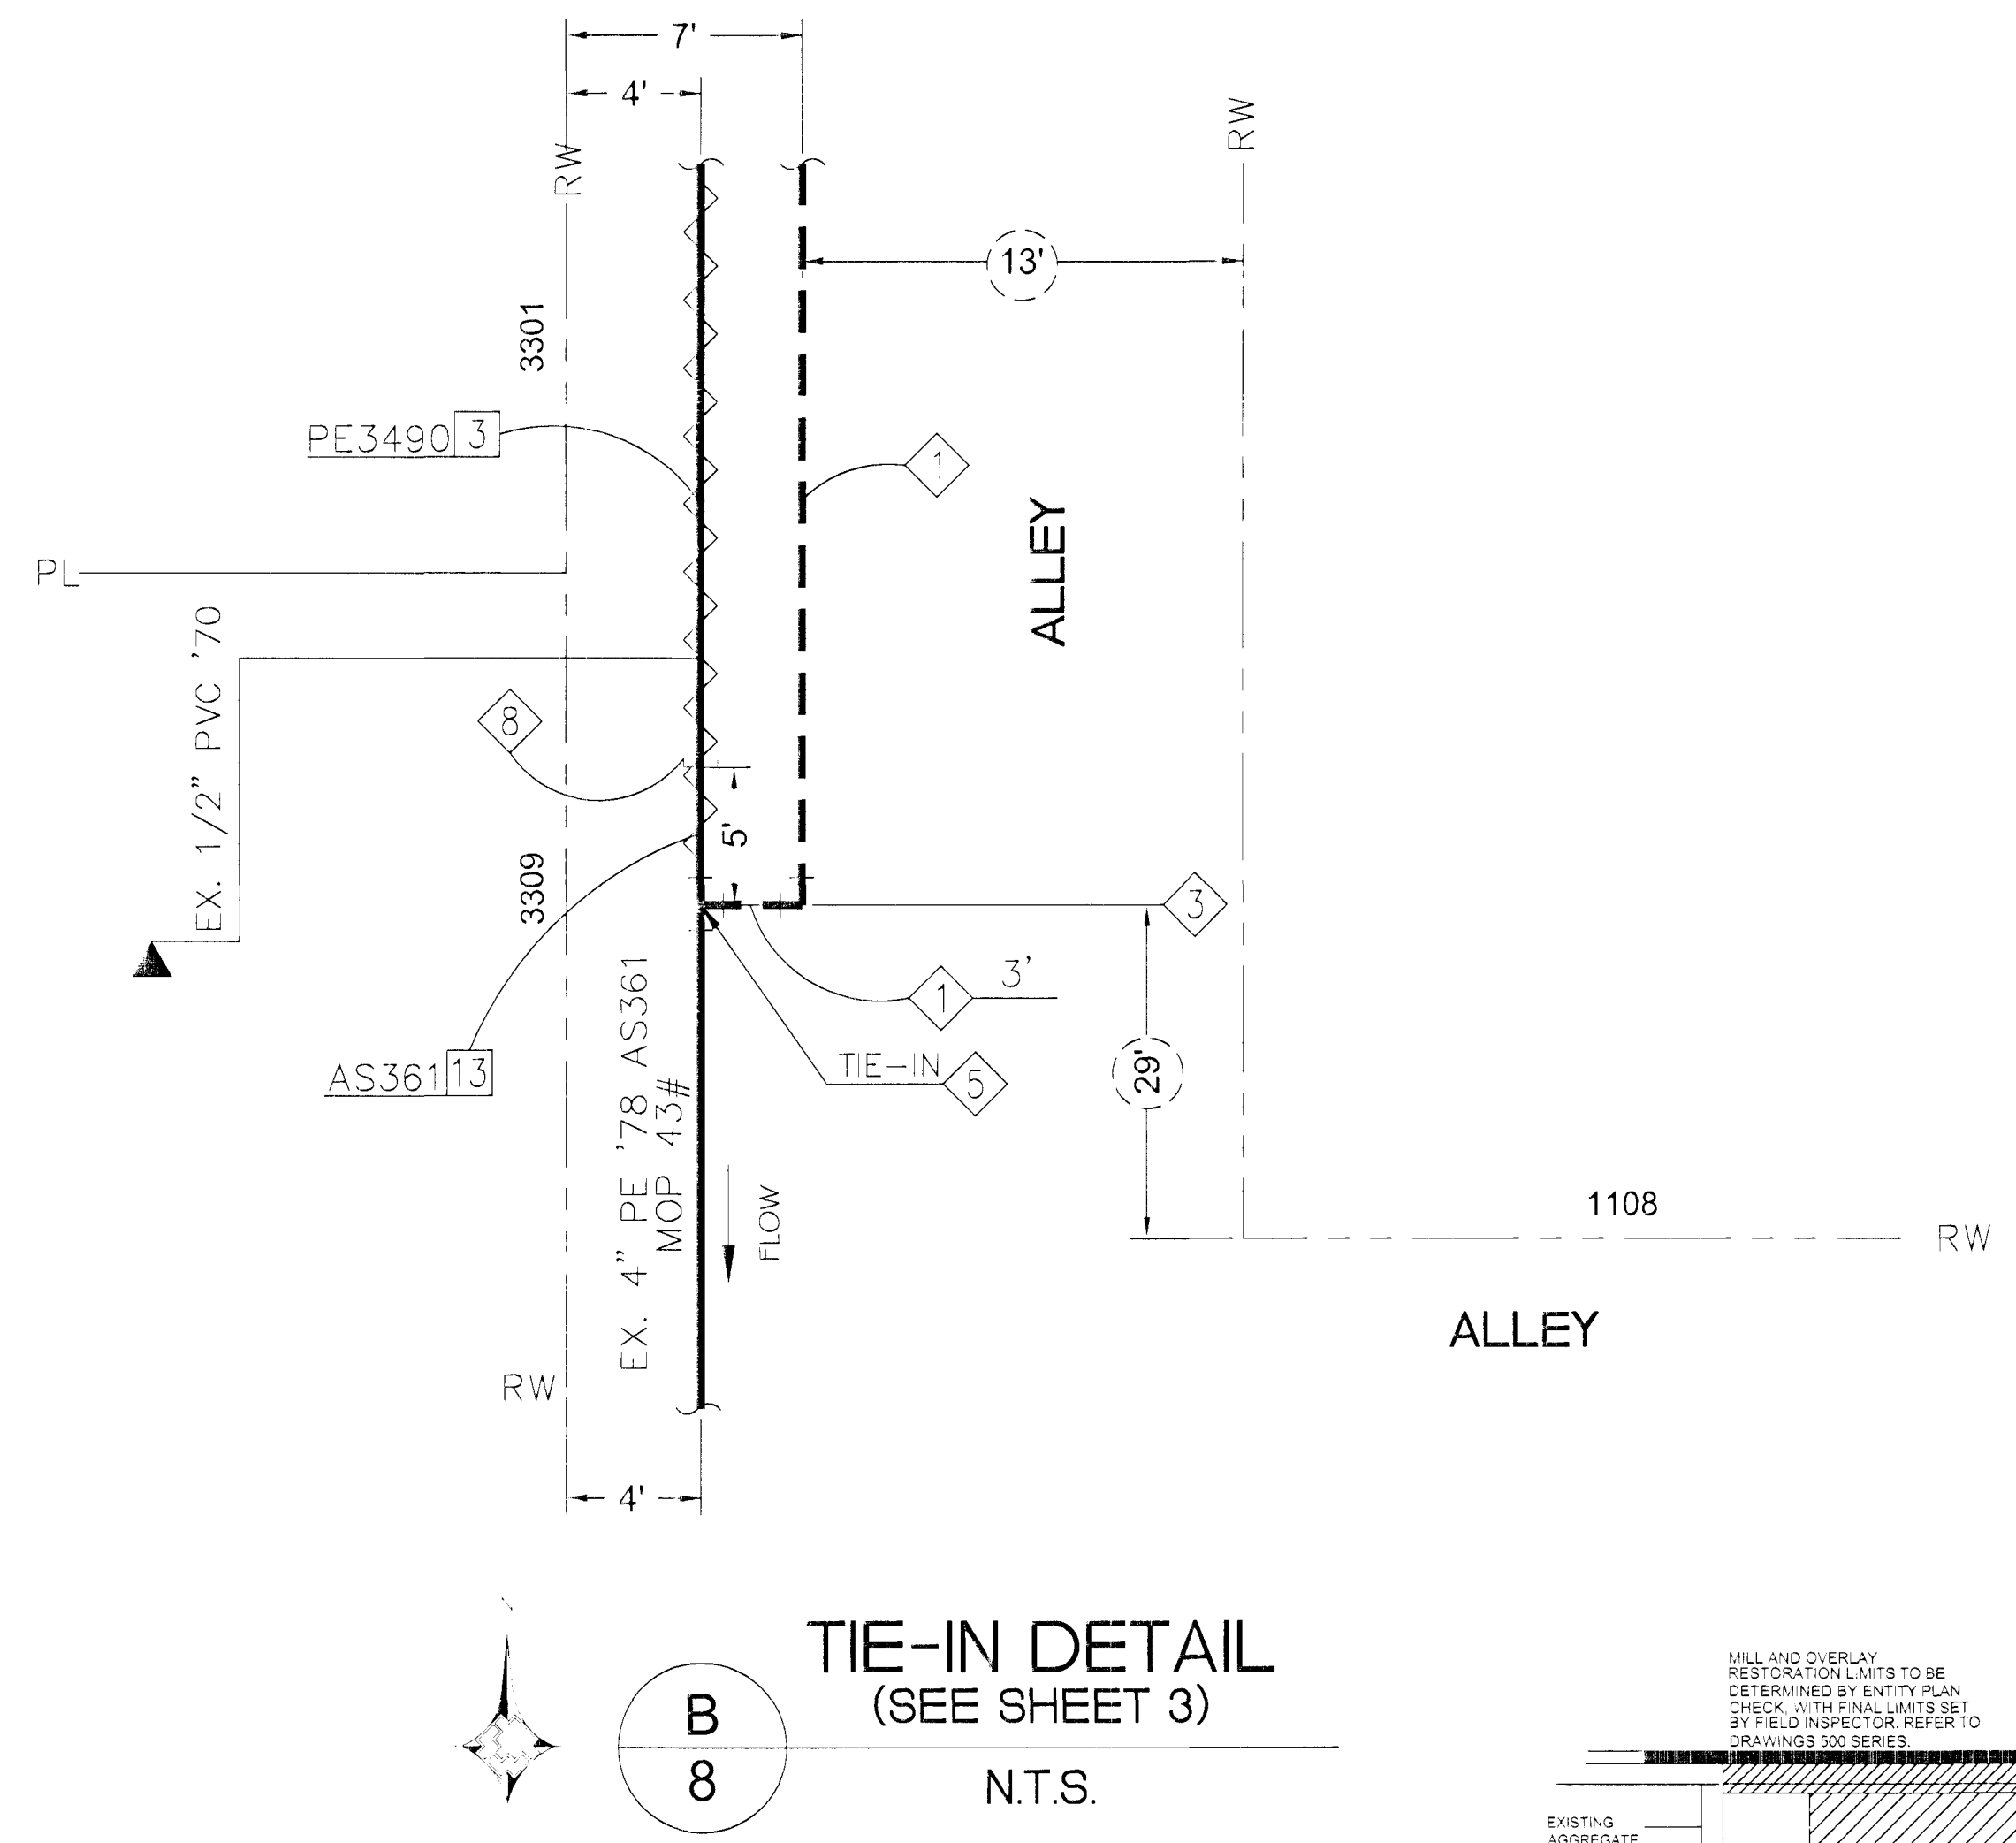

PROPOSED FACILITIES:

- 1 PROPOSED 2" PE MAIN
- 3 PROPOSED 2" PE 90° ELBOW
#140-3067
- 4 PROPOSED 4" X 2" PE TAPPING TEE
#160-8174
- 5 PROPOSED 2" X 2" PE TAPPING TEE PE CAP
#160-8171
- 8 PROPOSED 2" PE CAP
#140-3060

Call before you Dig
Avoid cutting underground
utility lines. It's costly.

Call
811

OR
1-800-227-2600

NO
MIS
CLARK COUNTY PAVING OPERATIONS
1-702-455-7544

REV. LOC. OF MAIN	7-15-13 Pk	AS-BUILT DRAWING-PRESSURE TEST DATA	VISUAL INSPECTION CERTIFICATION	CONSTRUCTION	95	1521082	SI-CLV-McNEIL MANOR 2A MAIN
		SEE SHEET 2	SEE SHEET 2	PERMIT INFORMATION	T21S R81E Sec. 5 M.D.M.	x615y512 x615y500	