

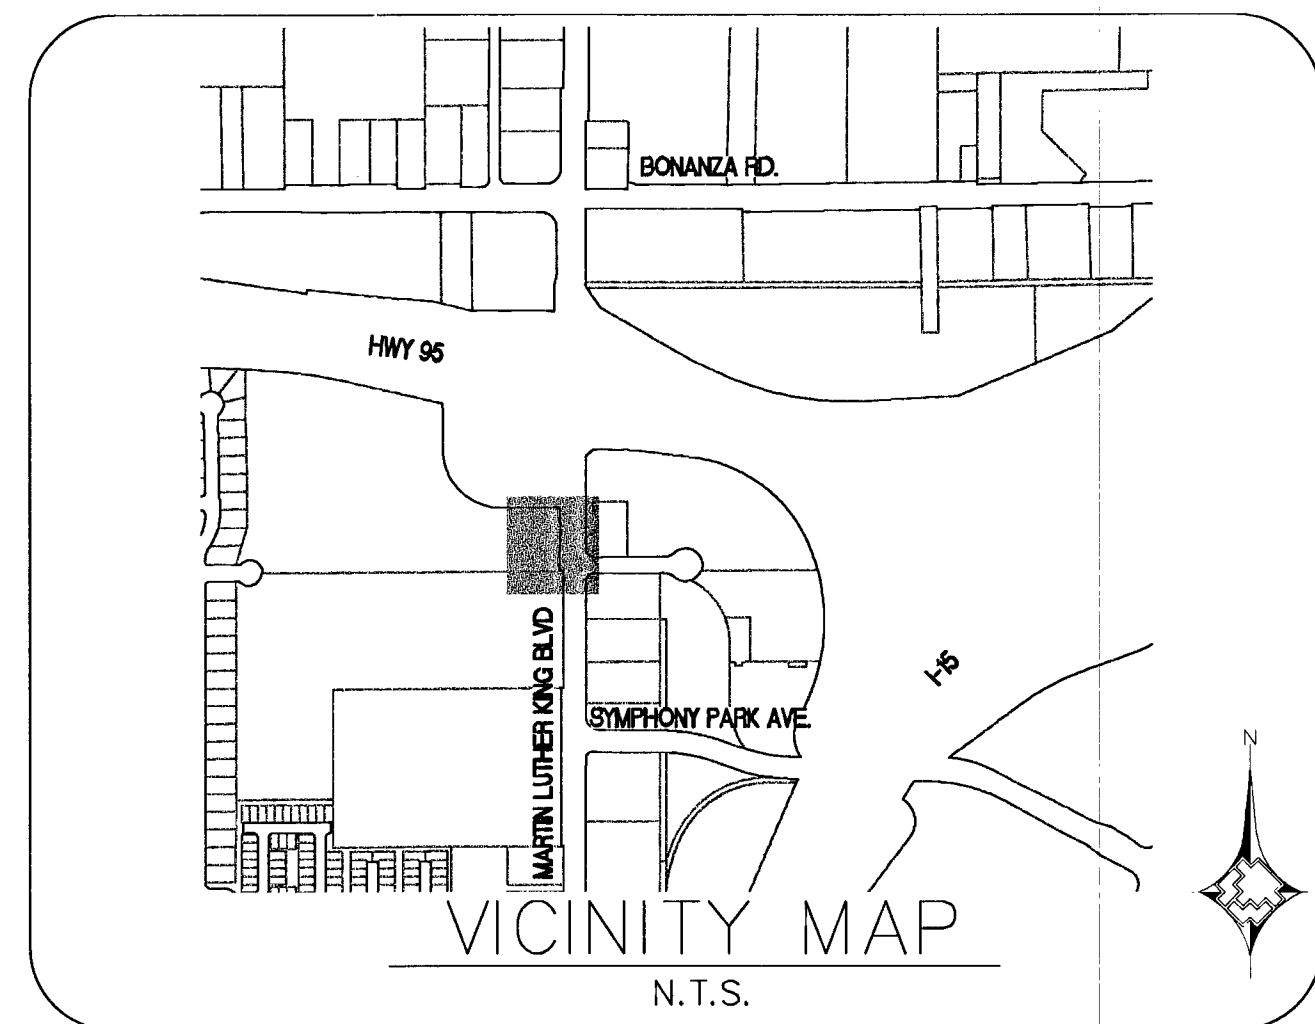
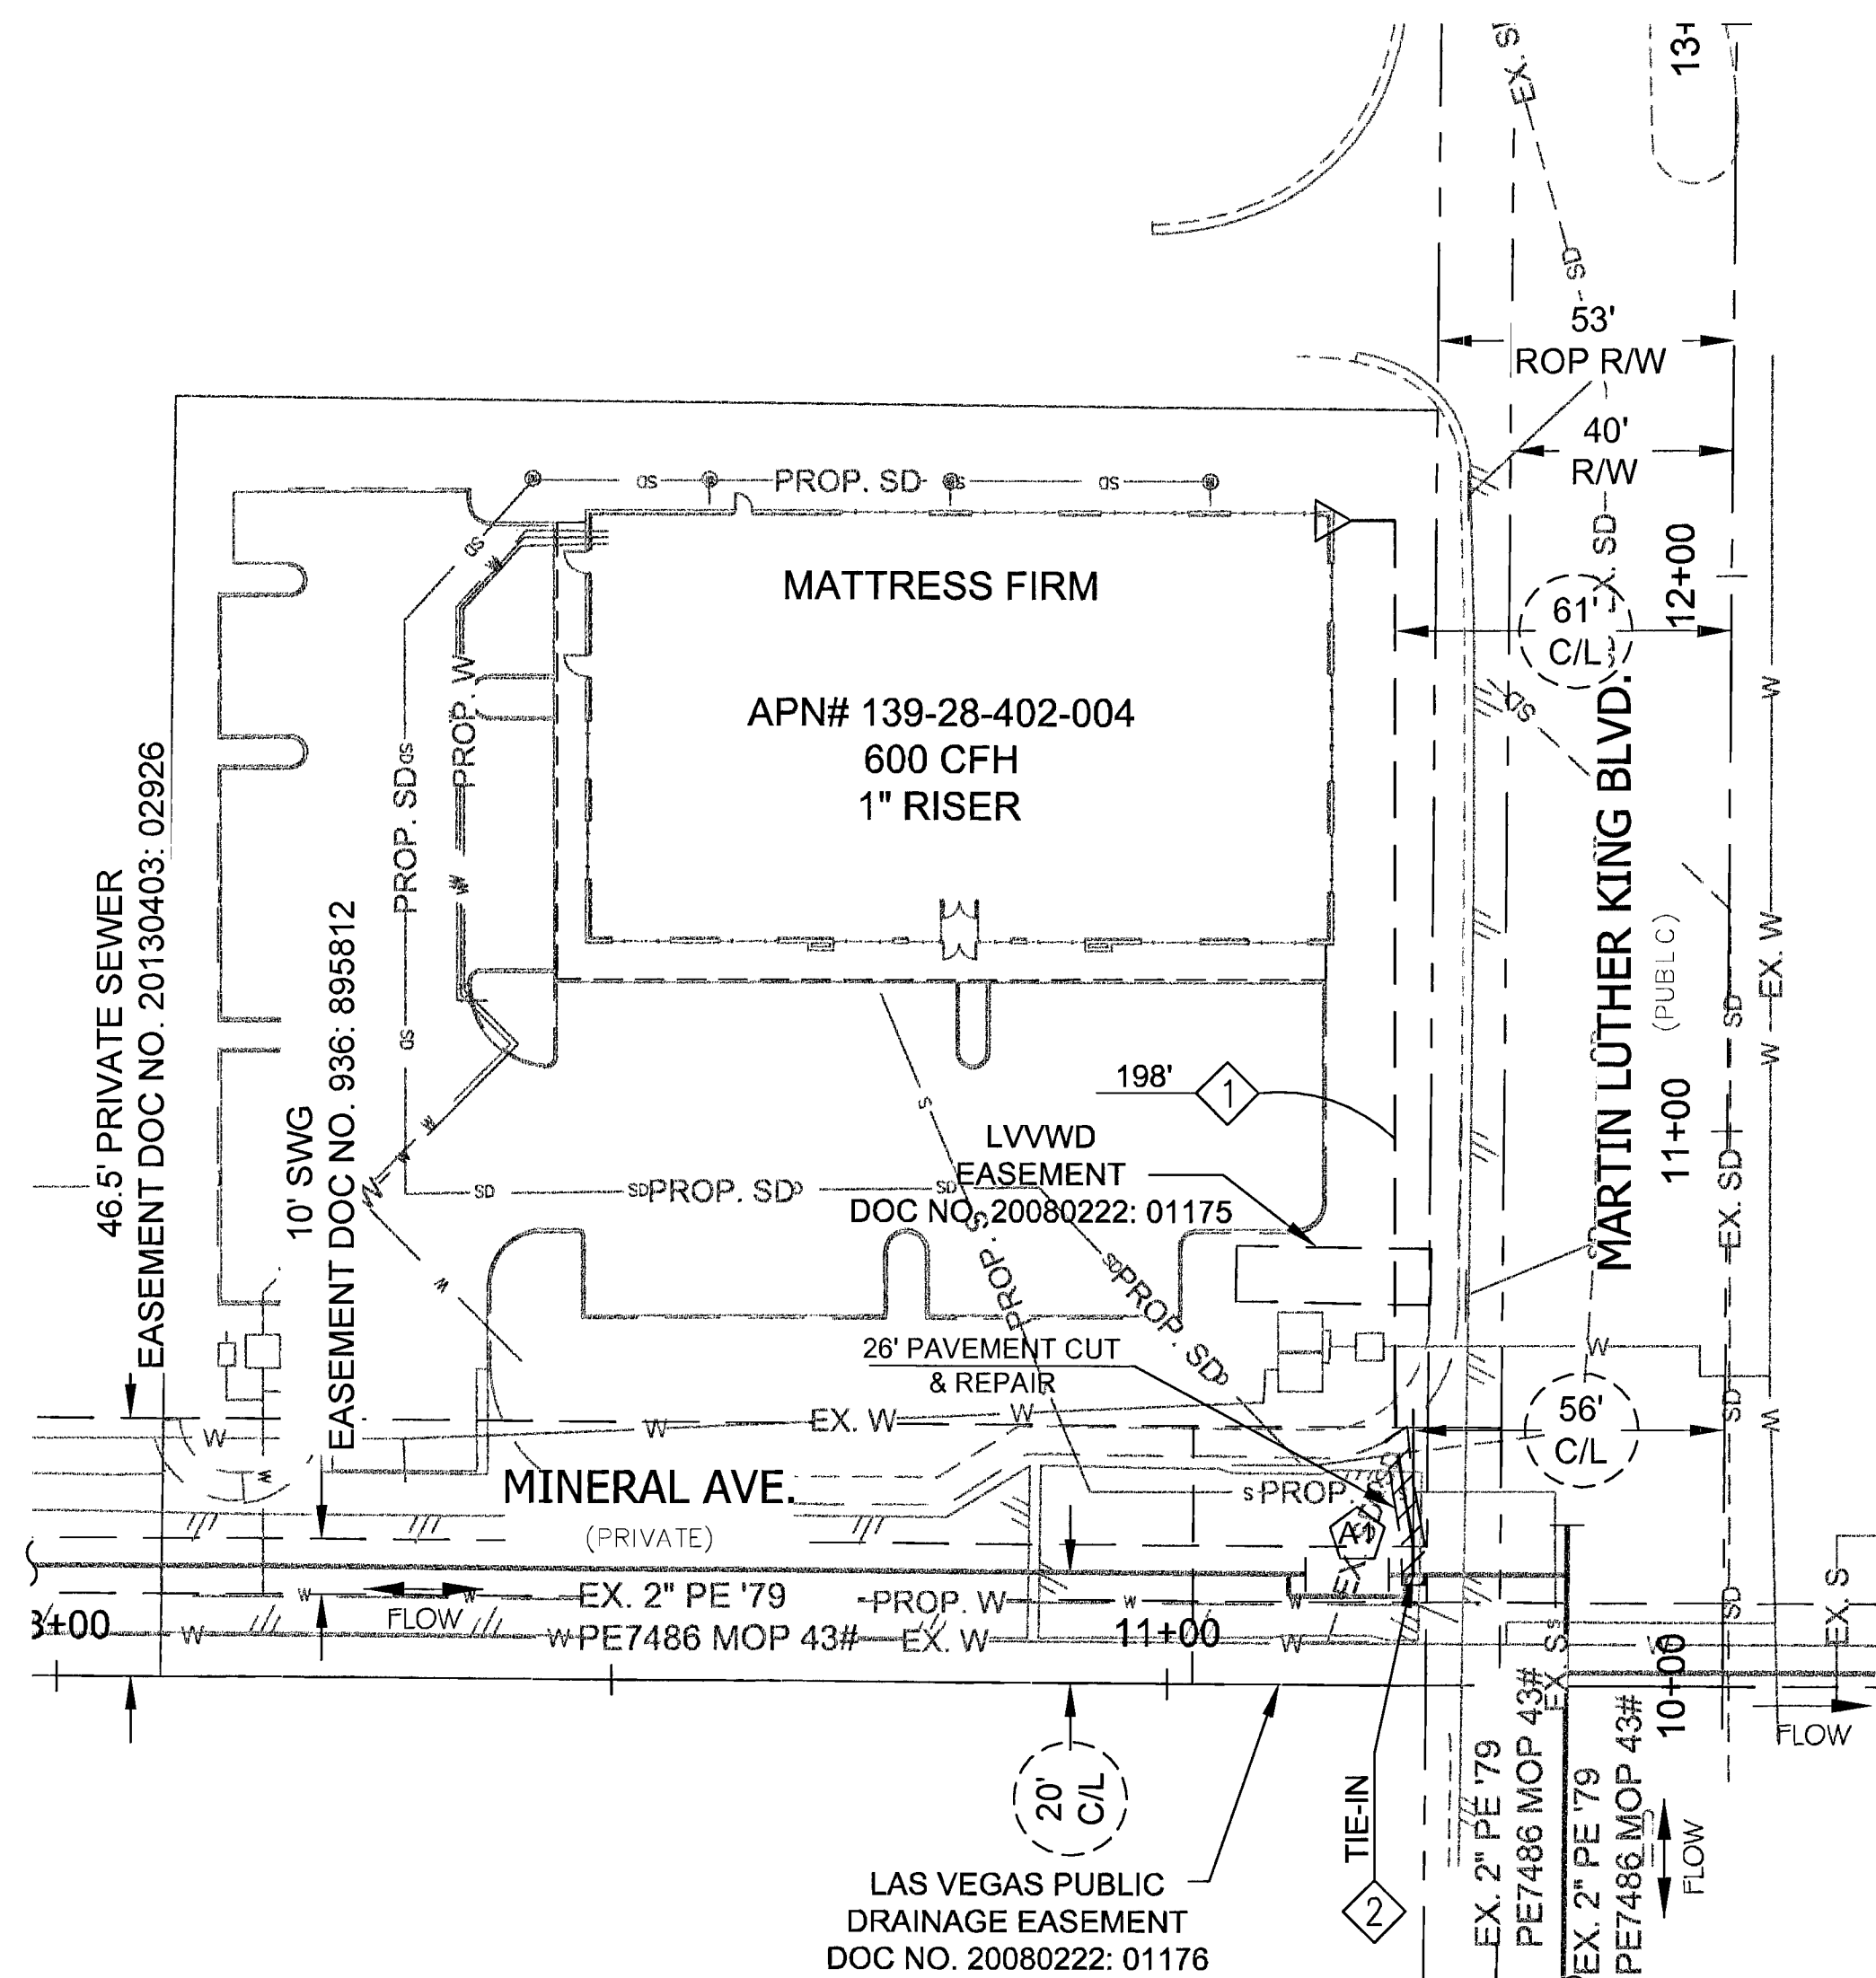


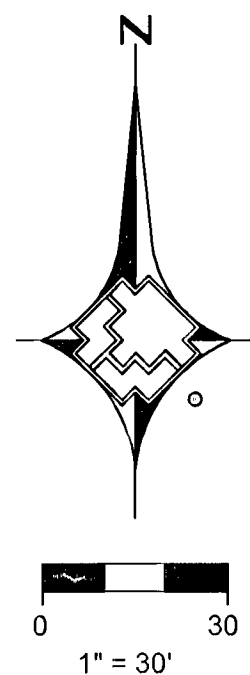

PROPOSED FACILITIES:

- PROPOSED 1" PE SERVICE
- PROPOSED 2"x1" PE TEE #160-8251


LEGEND:

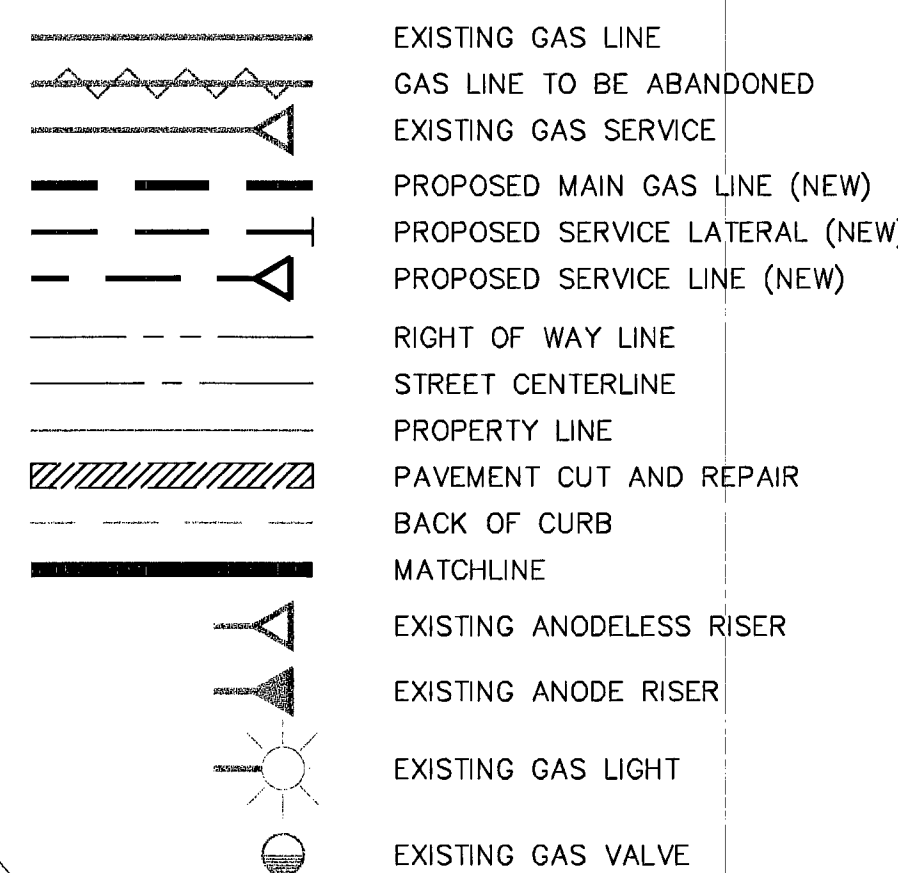

RTC NOTES:

PAVEMENT REPAIR AND / OR BACKFILL SHALL CONFORM TO RTC:

A1 503

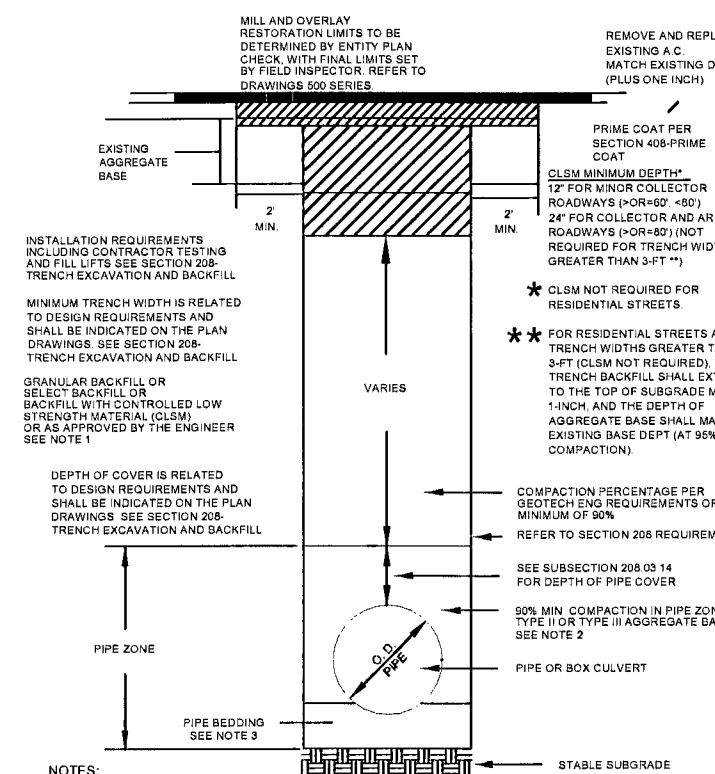


RTC STD DWG 503

NO.	DESCRIPTION	BY	DATE	APPVD
1.				
2.				
3.				
4.				
REVISIONS				
SOUTHWEST GAS CORPORATION				
TAX CODES	UNIT NO.	UNIT TYPE	INSTL. PROPOSED	RETIRED COMPLETED
PROPERTY UNITS				

AS-BUILT DRAWING-PRESSURE TEST DATA			
PIPE DIA.	TEST MEDIUM	TEST METHOD	
PIPE LENGTH	☐ AIR ☐ NITROGEN ☐ WATER	☐ GAUGE ☐ CHART	
PIPE TYPE	☐ SOAP ☐ GAUGE/ PRESS REC SN#		
MIN. DURATION			
TEST PRES. (PSIG)	START	END	
TIME			
DATE			
PERFORMED BY			

VISUAL INSPECTION CERTIFICATION	
I HAVE VISUALLY INSPECTED ALL HEATED FUSIONS, JOINTS, MECHANICAL JOINTS, AND WELDS THAT I HAVE PERFORMED.	
NAME	DATE
INSPECTOR	
FOREMAN	
REVIEWED BY	
PERMIT INFORMATION	
CITY OF LAS VEGAS	
TAX CODE 02-0212	
AS-BUILTS ACCEPTED BY	DATE
POSTED BY	DATE
POSTING QC'D BY	DATE

CONSTRUCTION	
INSPECTOR	DATE

ISOLATION AREA	W.R. NO.
95	1867423
LOCATION	ATLAS #/TILE #
T20S R61E S28 M.D.M.	x624y518

ENGINEER/TECH: ANNIE VAN HULZEN	PHONE: 702-365-2014
ACCOUNT REP: FADI AZAR	PHONE: 702-528-8251
PROJECT CONTACT: ALEX	PHONE: 206-418-0235
SHEET NO: 3 OF 3	SCALE: 1"=30'
DWN. BY: SEI	DATE: 06/10/2014
CHKD. BY:	APPVD. BY:
TITLE	
14C OF 14	
C MATTRESS FIRM	
10746237	