




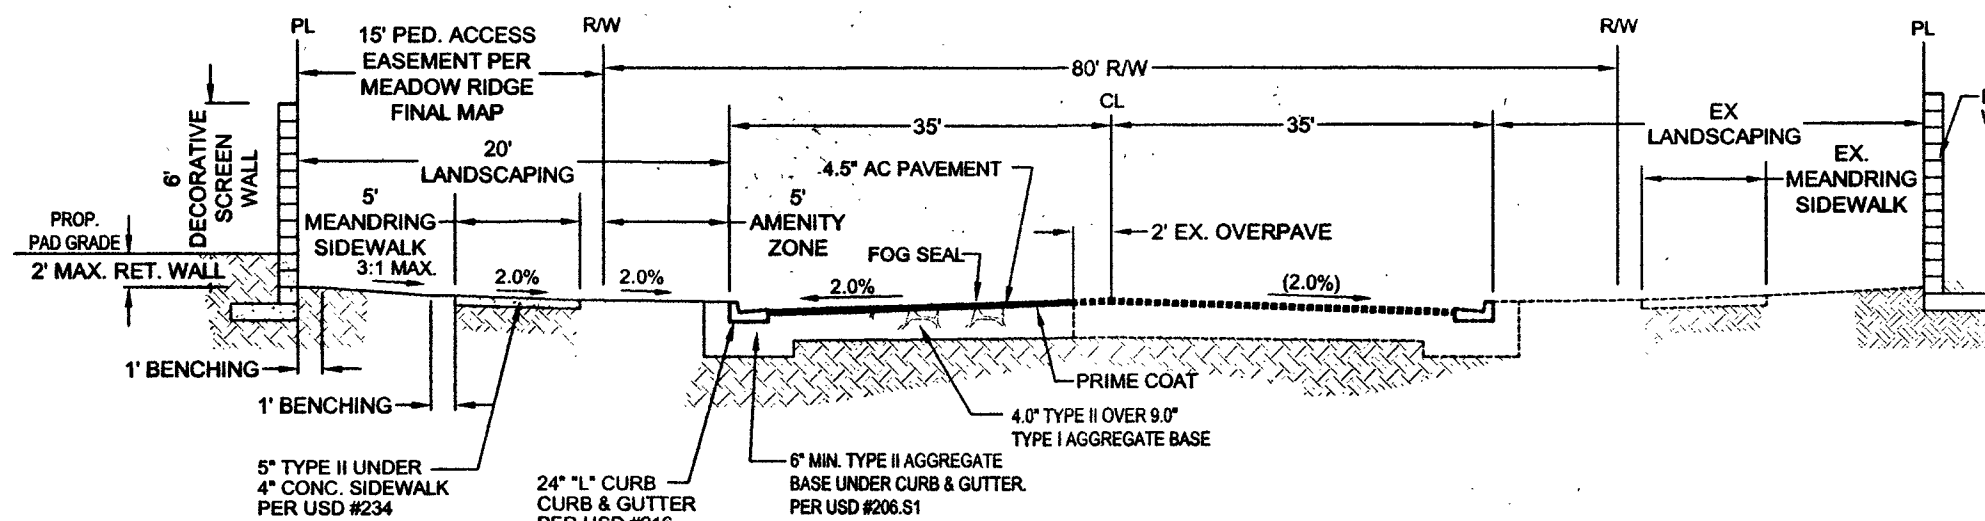


SECTION 'A' NTS
80' R/W HORSE DRIVE
(PUBLIC)

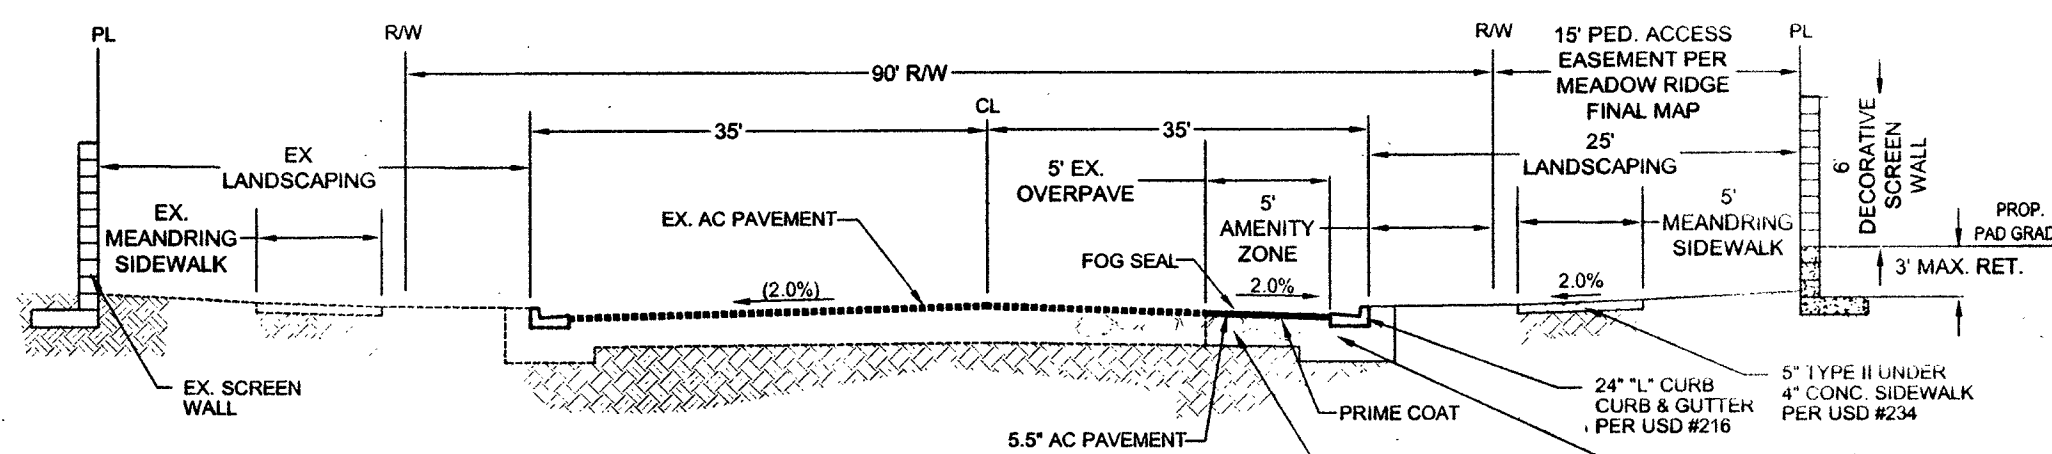


SECTION 'B' NTS
90' R/W JONES DRIVE
(PUBLIC)

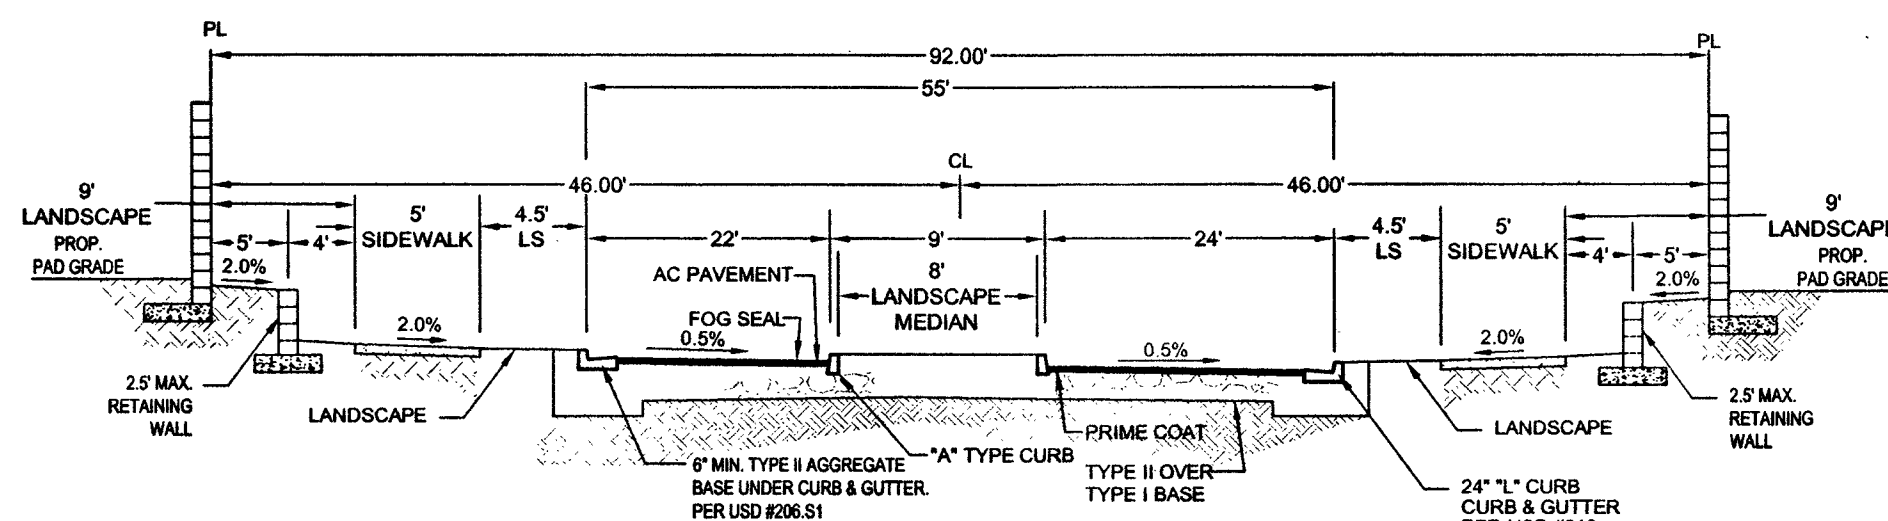


SECTION 'D' NTS
MEADOW ROSE (ENTRY)
(PRIVATE)

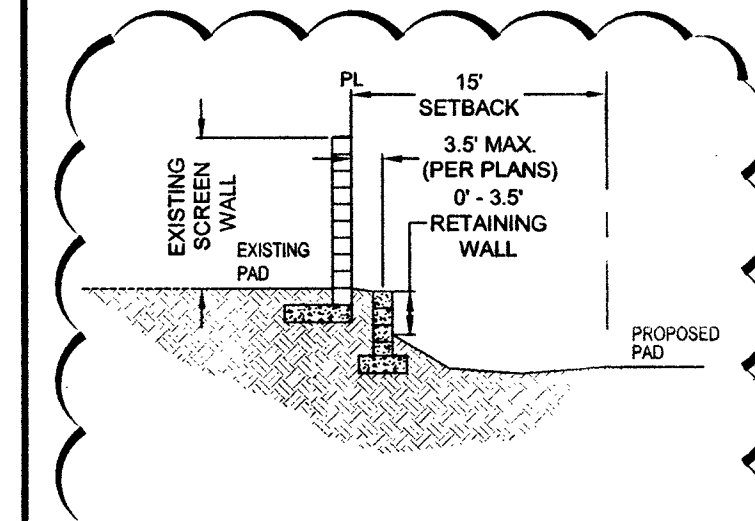


SECTION 'E' NTS
NORTH PROPERTY LINE

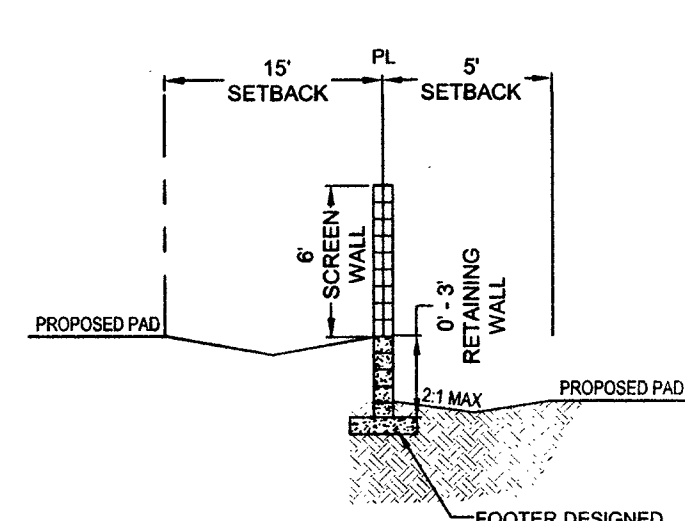



SECTION 'F' NTS
REAR YARD TO SIDE YARD

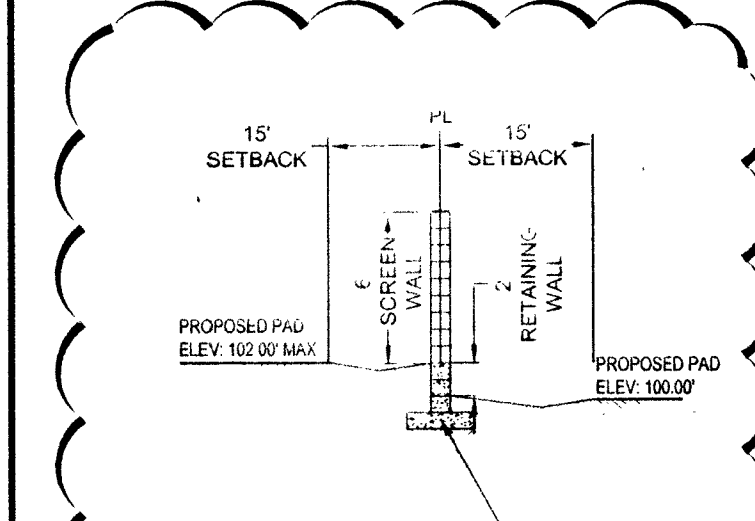



SECTION 'G' NTS
REAR YARD TO REAR YARD

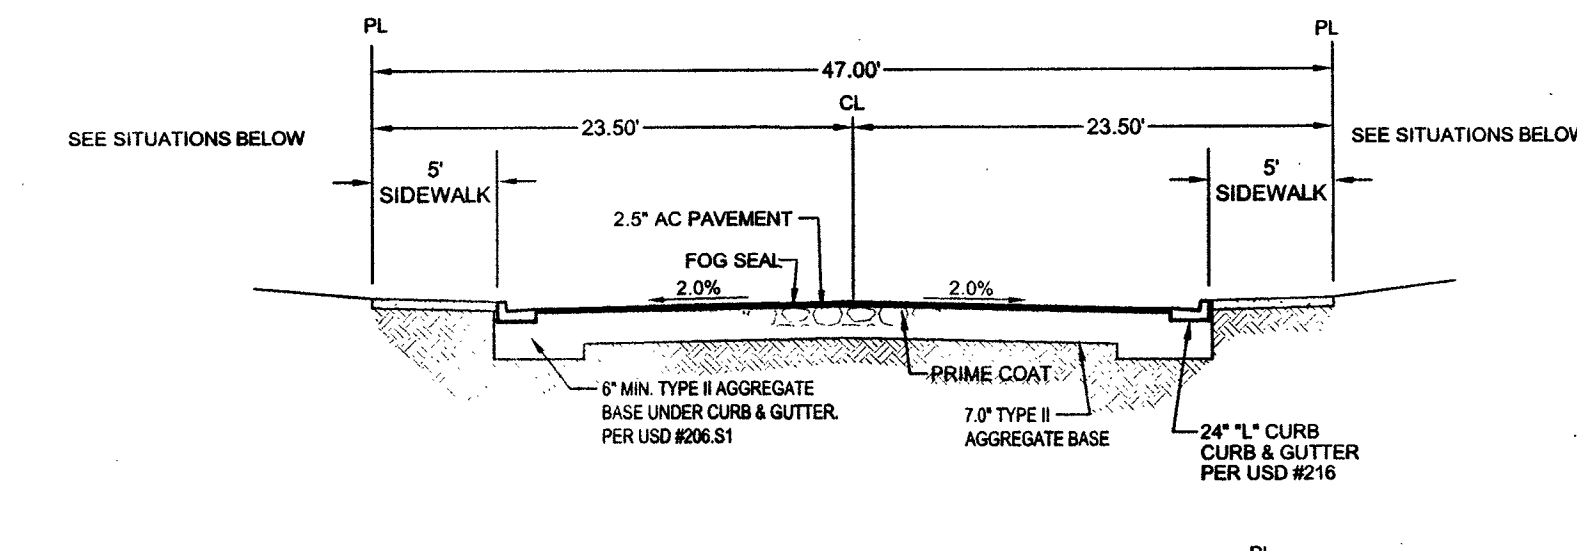


SECTION 'C' NTS
47 INTERIOR STREET
(PRIVATE)

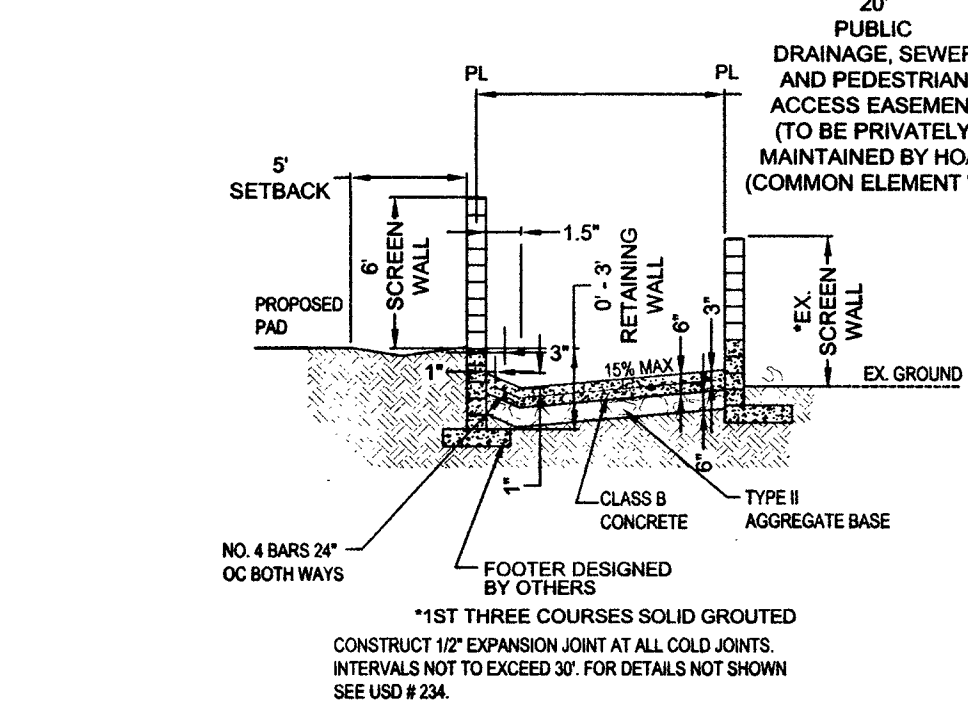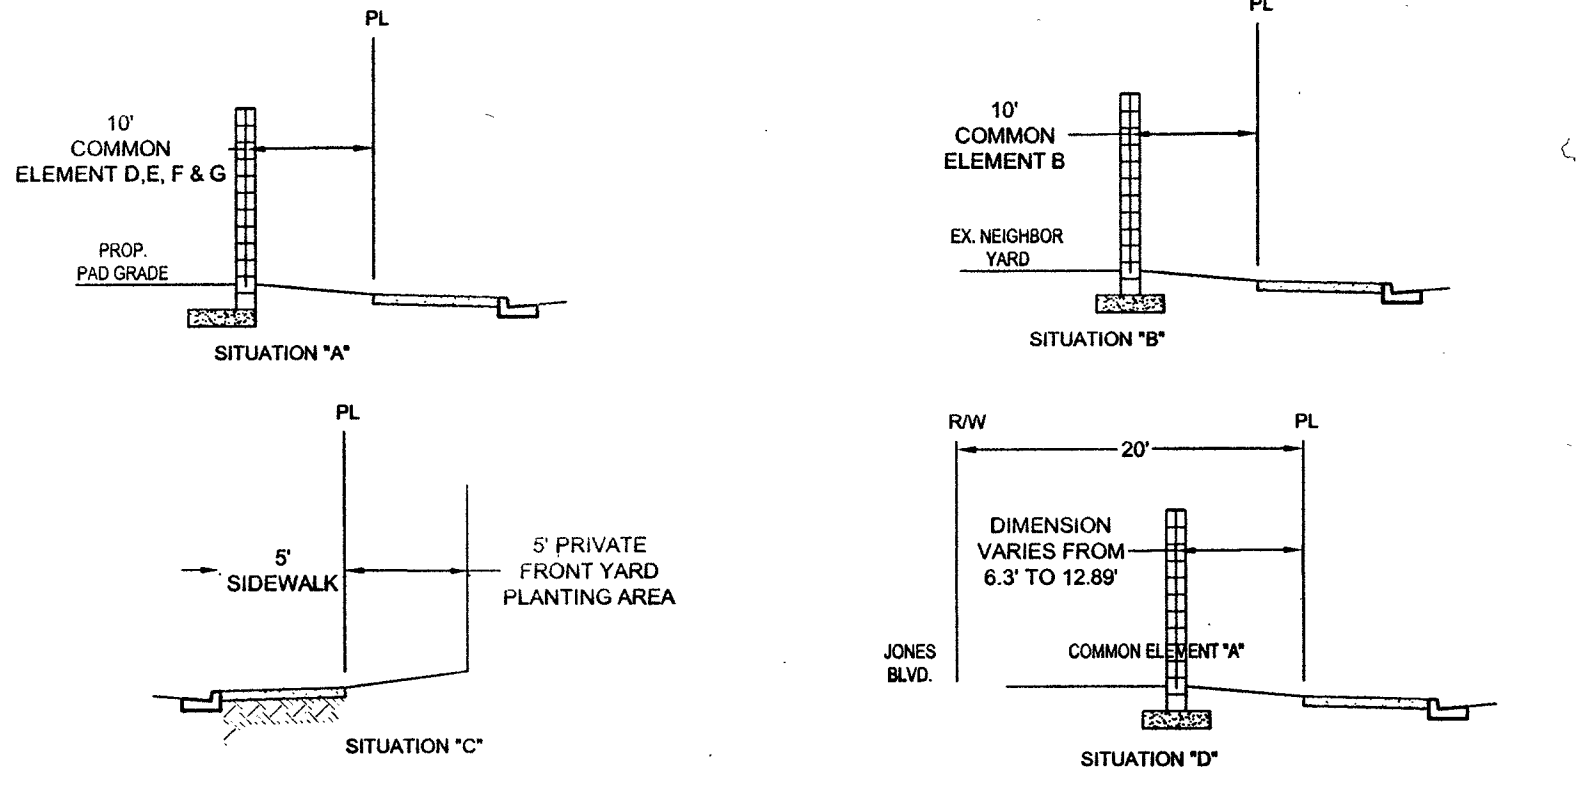


SECTION 'J' NTS
20' EASEMENT

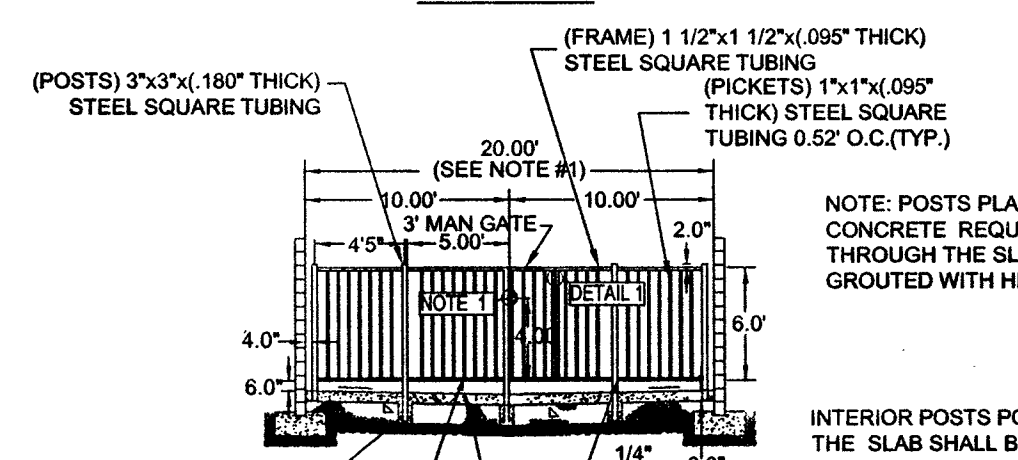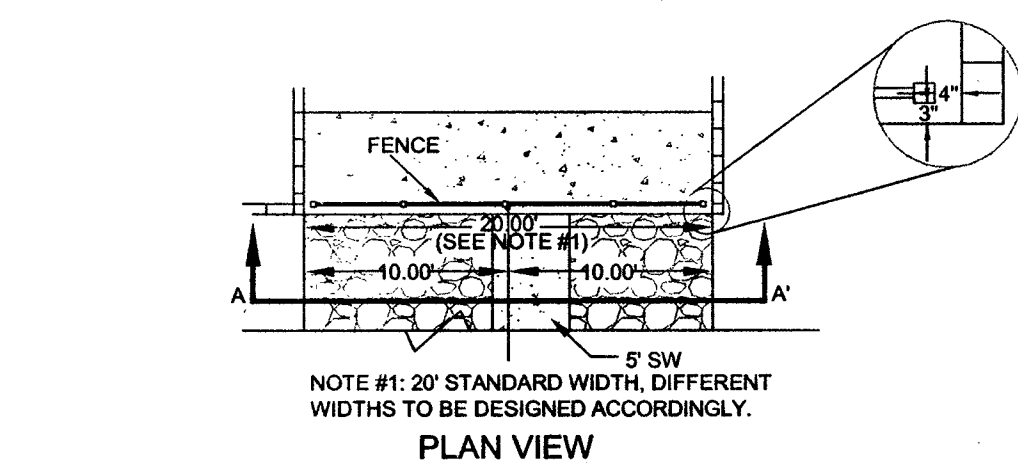


DETAIL 'M' NTS
CLV FENCE DETAIL - MODIFIED
(STD DWG 421B)

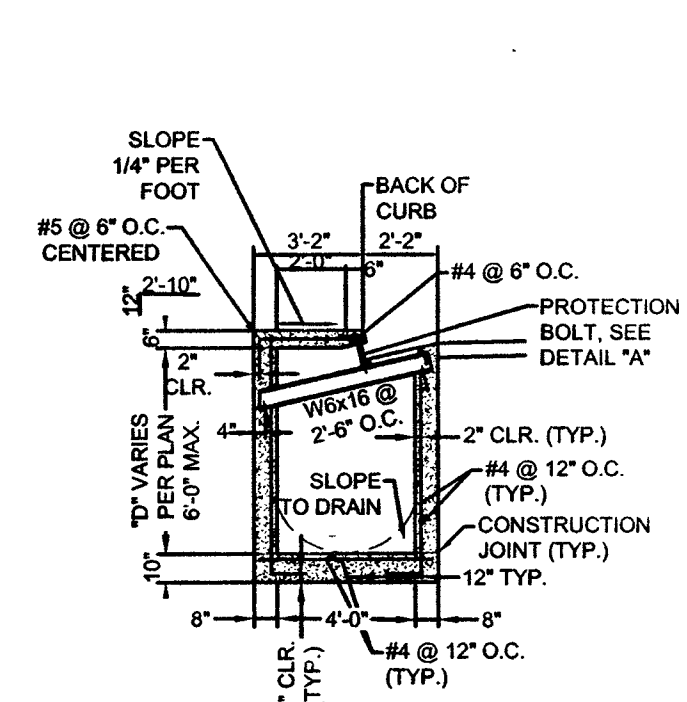


TYPE 'CM' DROP INLET SECTION
SCALE 3/4"=1'

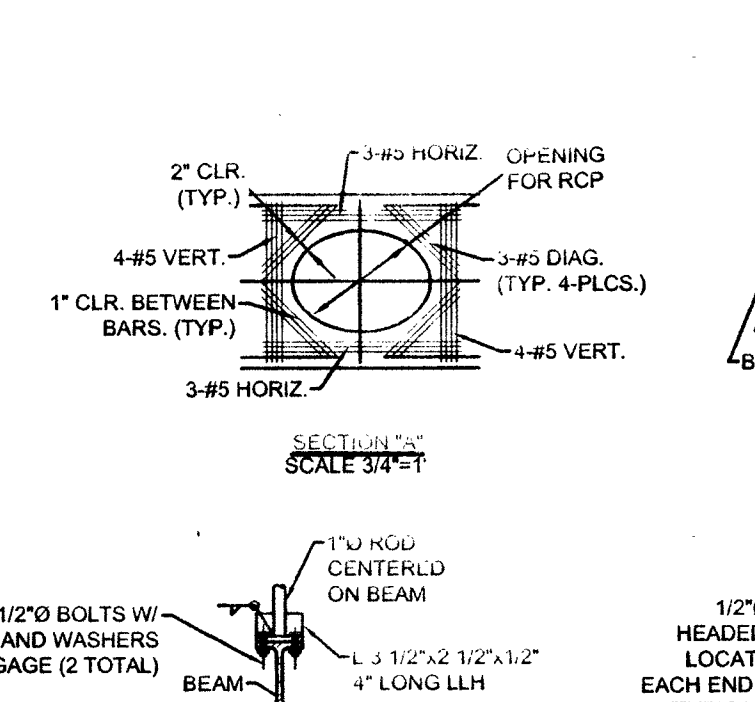


DETAIL 'N' NTS
SSMH ALONG 20' EASEMENT

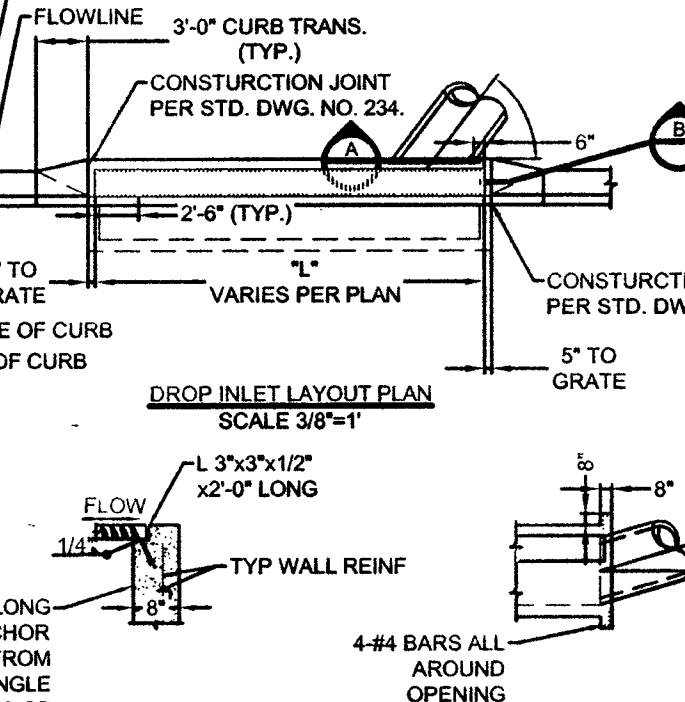


SCALE 3/8"=1'

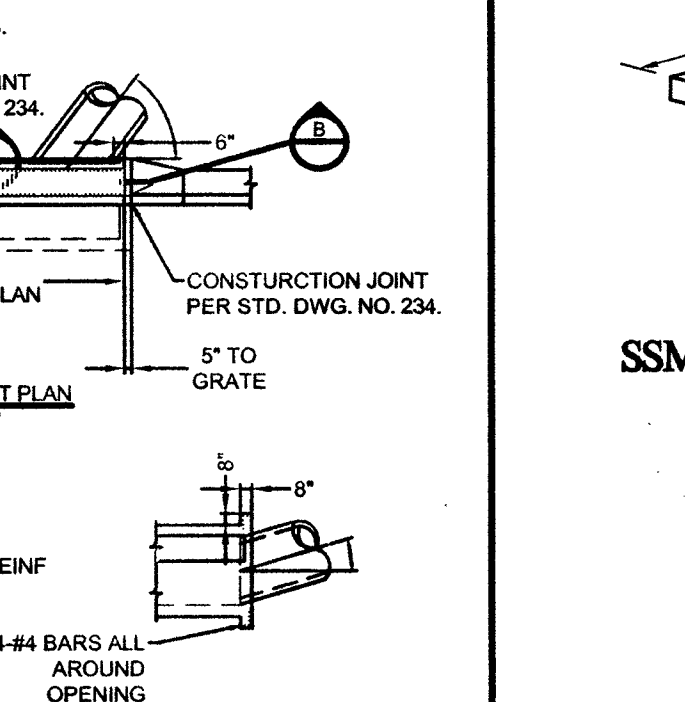


DETAIL 'O' NTS
2' OR 4' WIDE CONCRETE FLUME

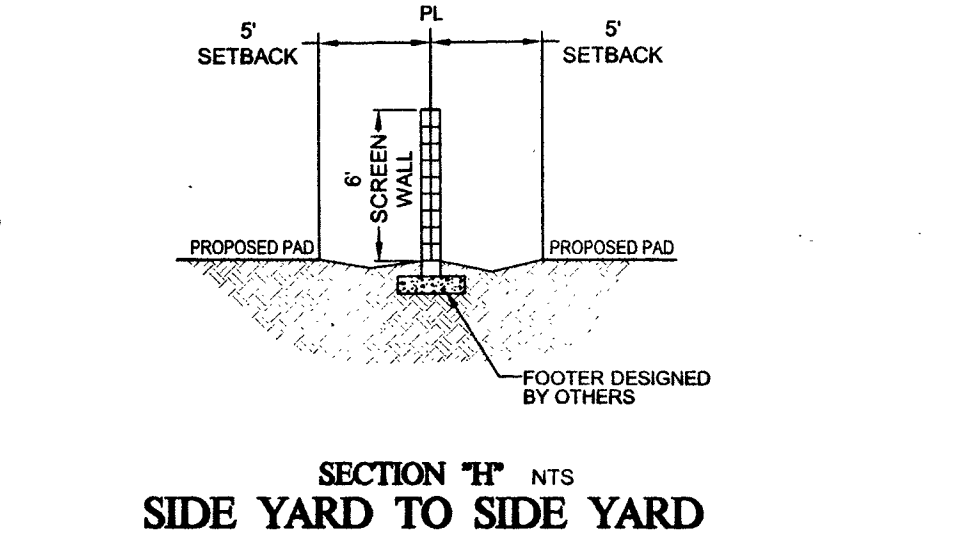


SECTION 'H' NTS
SIDE YARD TO SIDE YARD

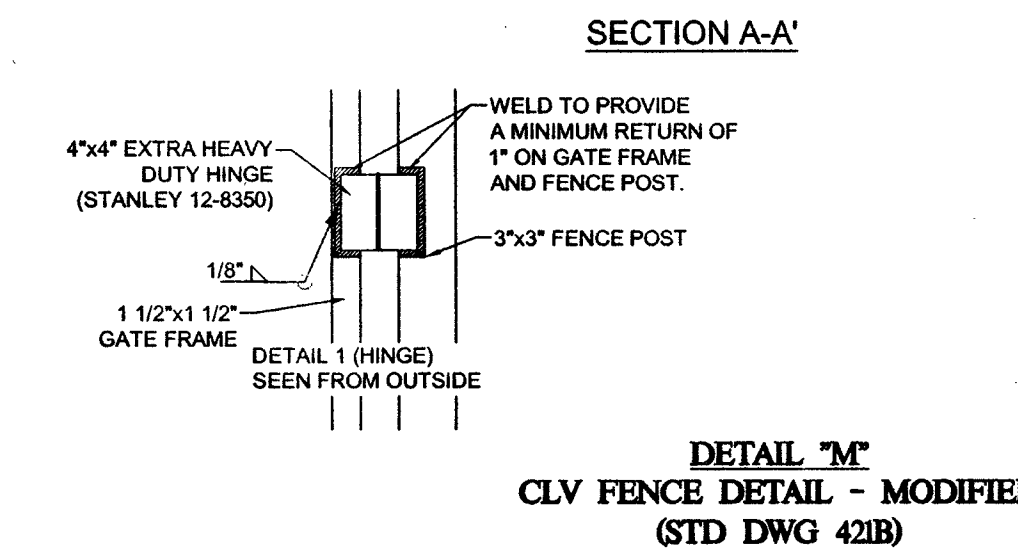

SECTION 'I' NTS
SIDE YARD TO REAR YARD

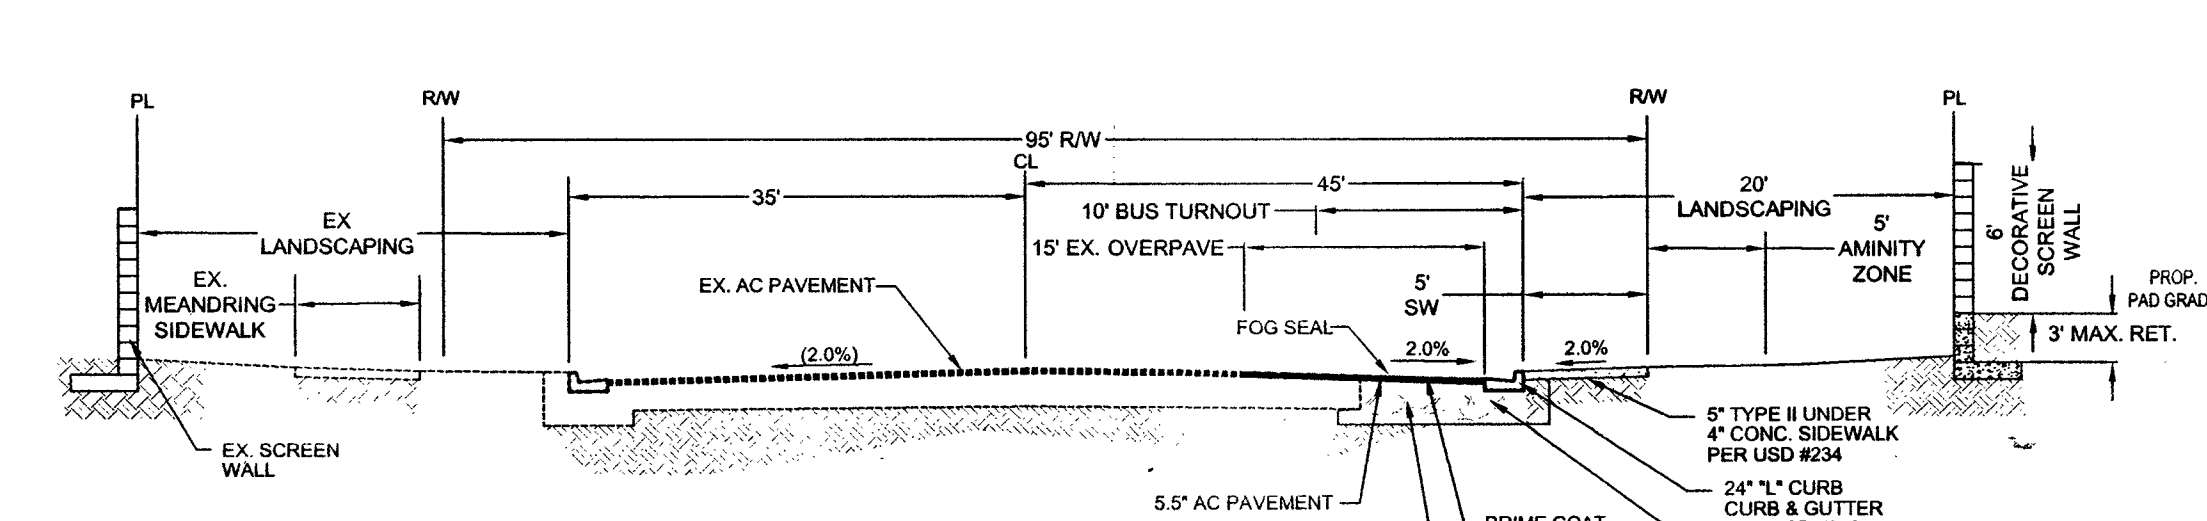

SECTION 'P' NTS
95' R/W JONES DRIVE
(PUBLIC)

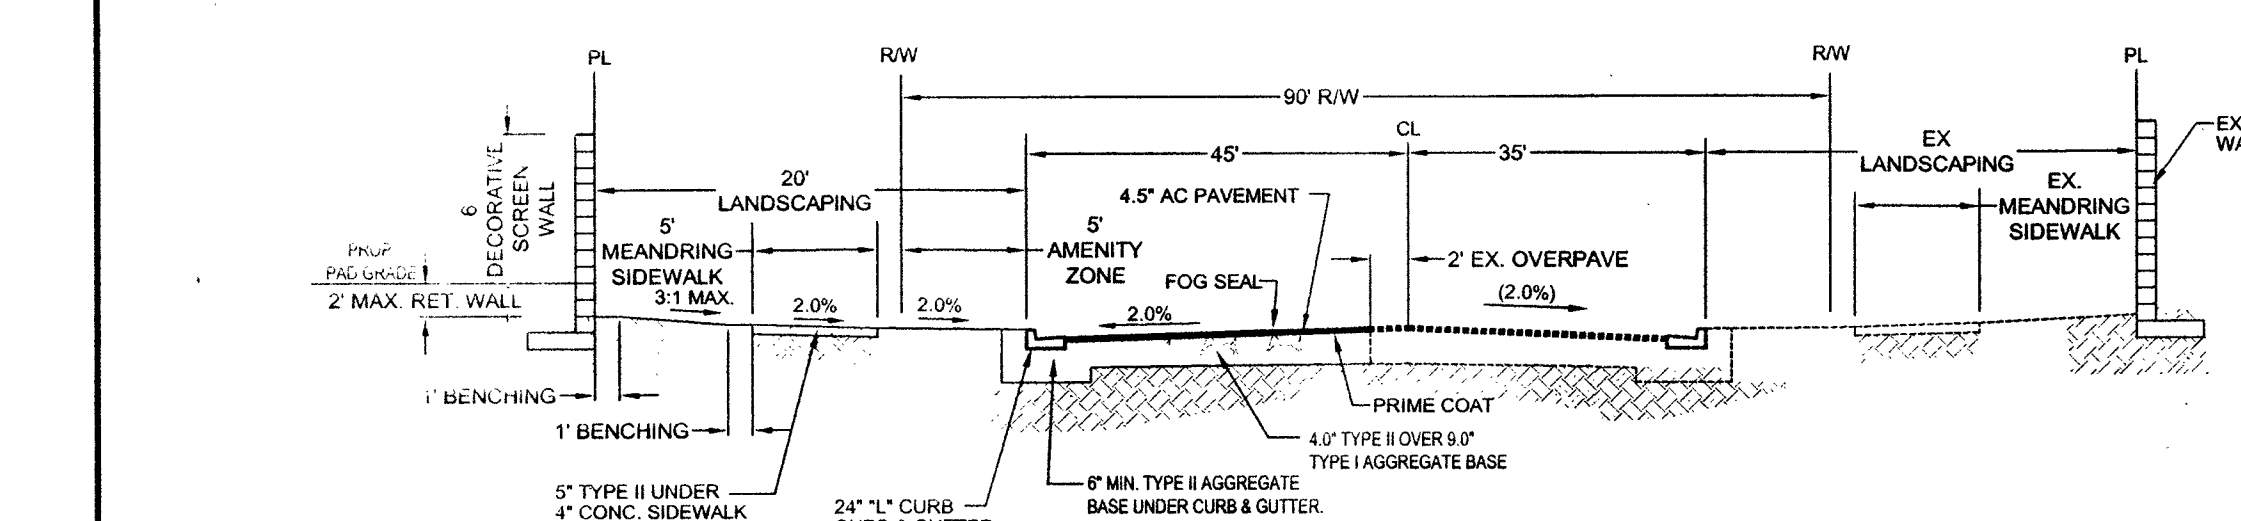

SECTION 'Q' NTS
90' R/W HORSE DRIVE
(PUBLIC)

DATE	12-31-15	DATE	12-31-15
SCALE	N/A	SCALE	N/A
JOB NO.	CYC-14-003	JOB NO.	CYC-14-003
DESIGNED BY	CA	DESIGNED BY	CA
CHECKED BY	TSM	CHECKED BY	TSM
SHEET NAME	GD 1	SHEET NAME	GD 1
SHEET	07 OF 25	SHEET	07 OF 25
101Y5030	017Y5030	101Y5030	017Y5030
#H	59831	#H	59831

REVISIONS

NO.	DESCRIPTION	DATE
1	ADDED RETAINING WALLS	12-31-15

CENTURY COMMUNITIES

6445 SOUTH JONES BLVD.
LAS VEGAS, NV 89118
(702) 875-5538 FAX: (702) 730-4333

TANEY ENGINEERING

6000 S. JONES BLVD. STE. 100
LAS VEGAS, NV 89118
(702) 362-8844 FAX: (702) 362-5233

HORSE & JONES
(AKA: MEADOW RIDGE)
SINGLE FAMILY RESIDENTIAL

GRADING DETAILS

101Y5030

EXP. 12-31-15
CIVIL
No. 10361

ENGINEER'S SEAL

DATE: 9/14/2015